
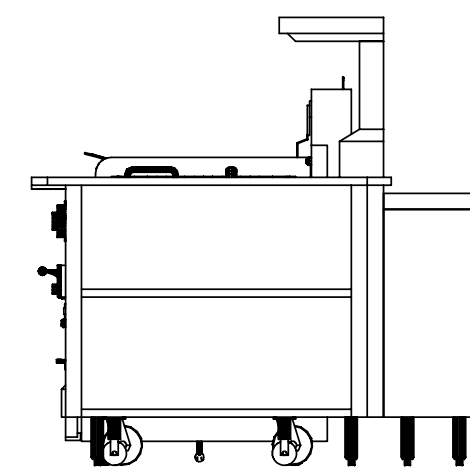
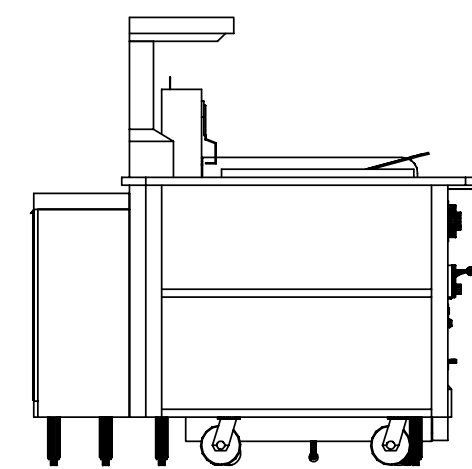
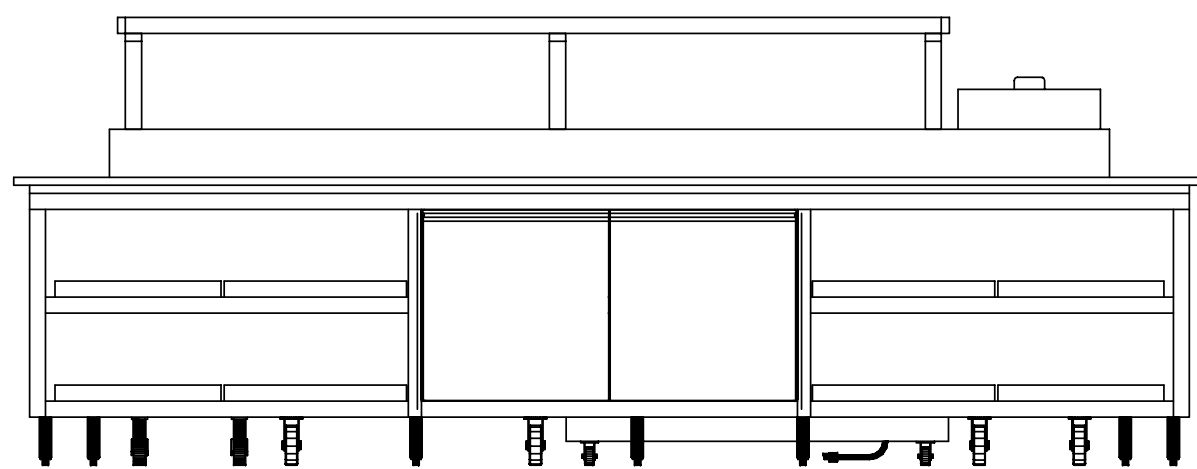
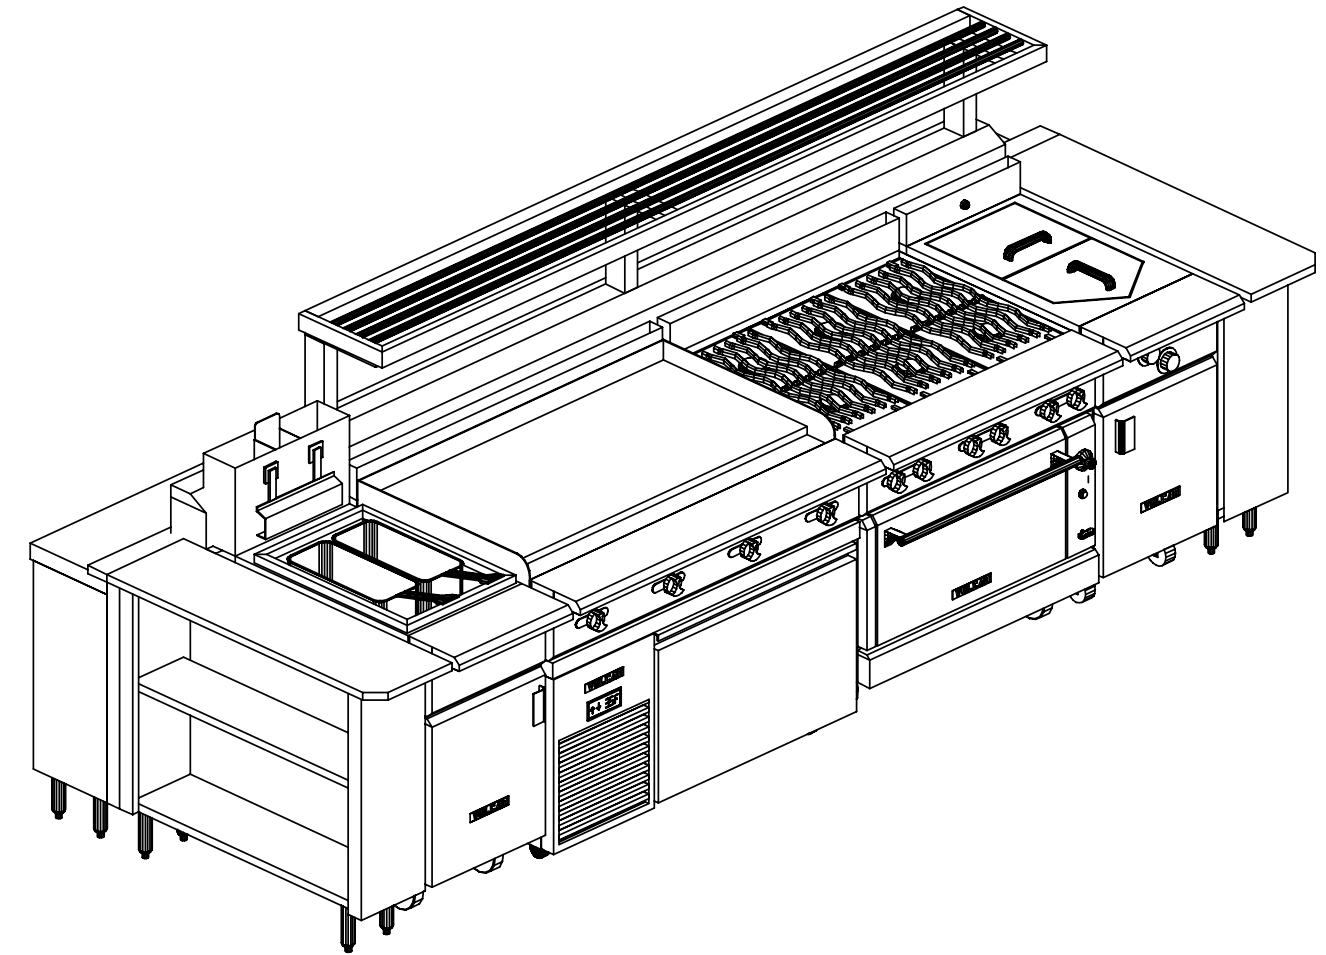
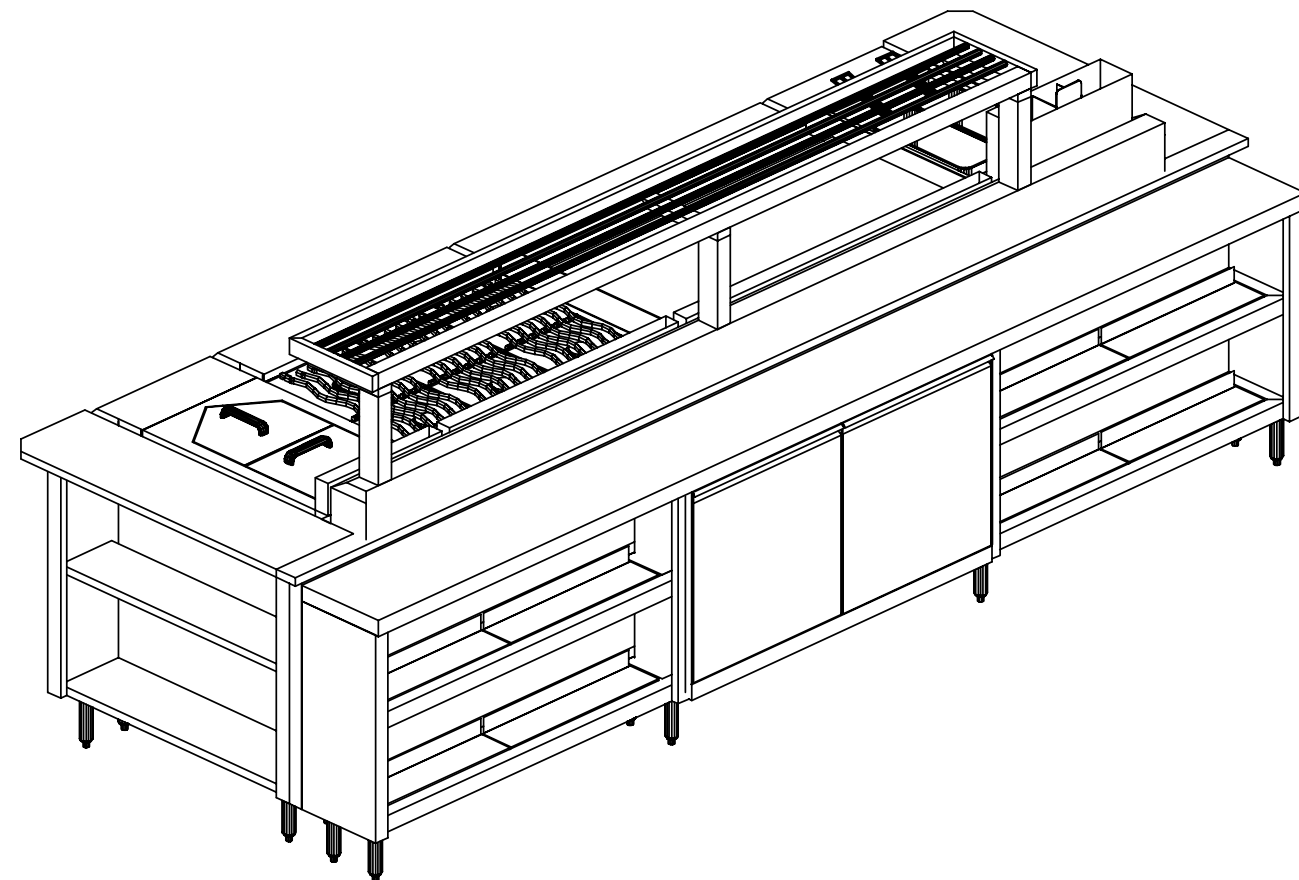
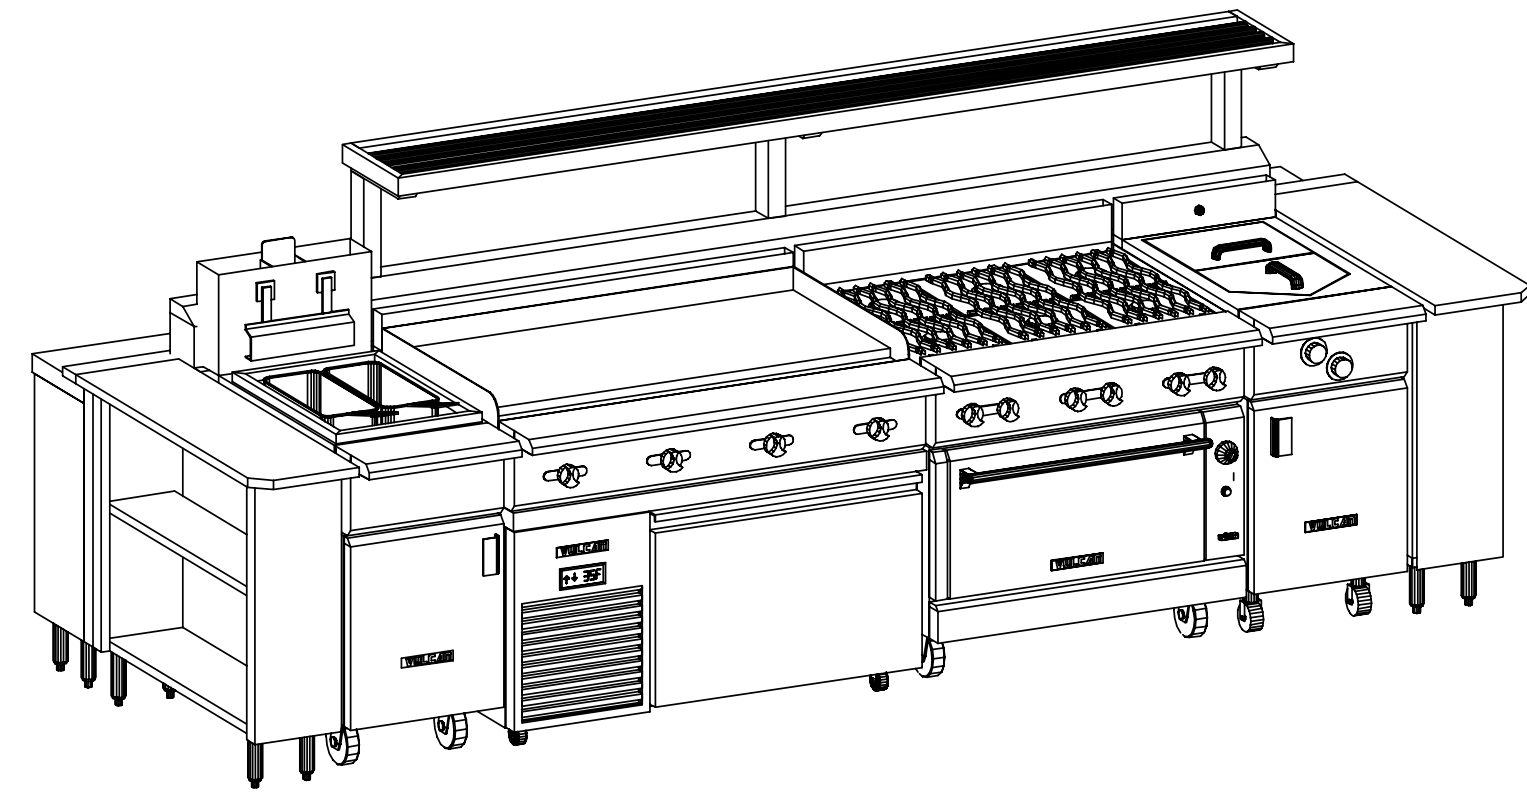
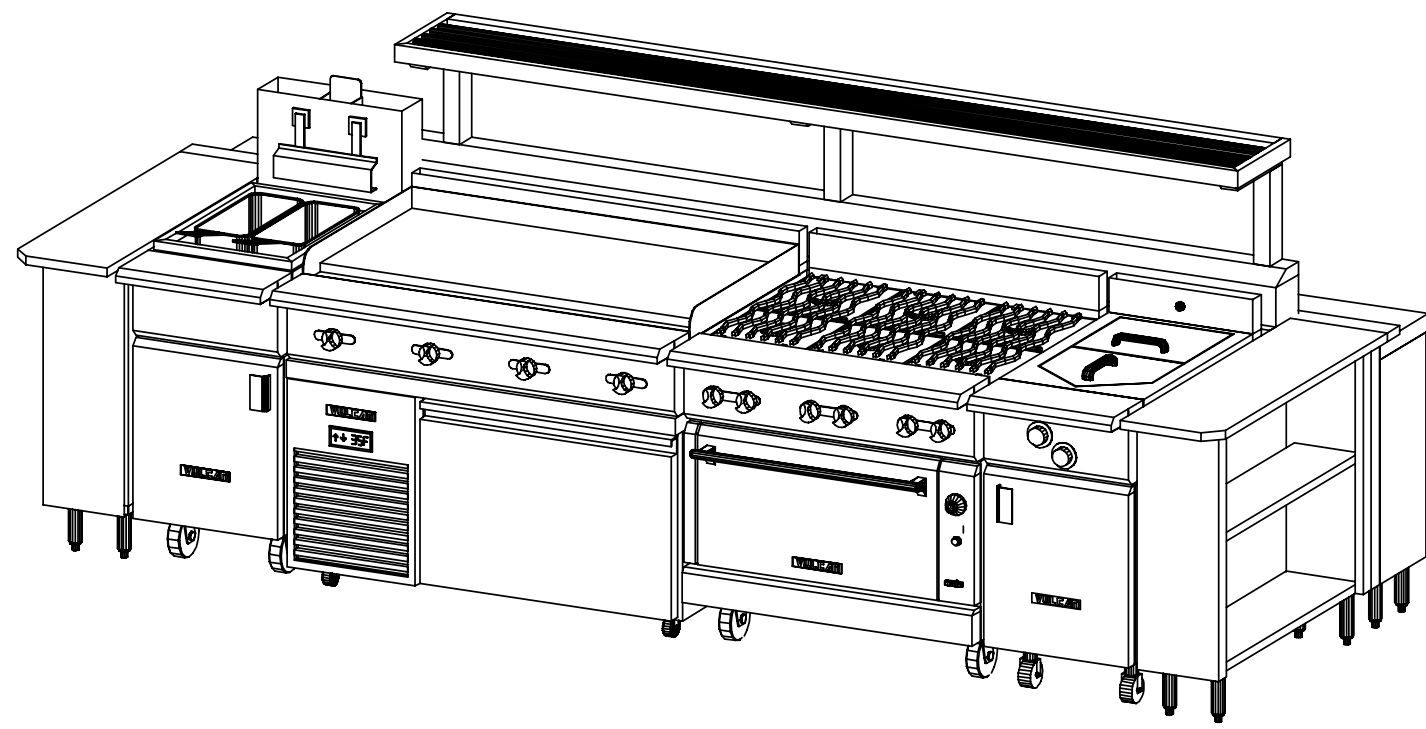
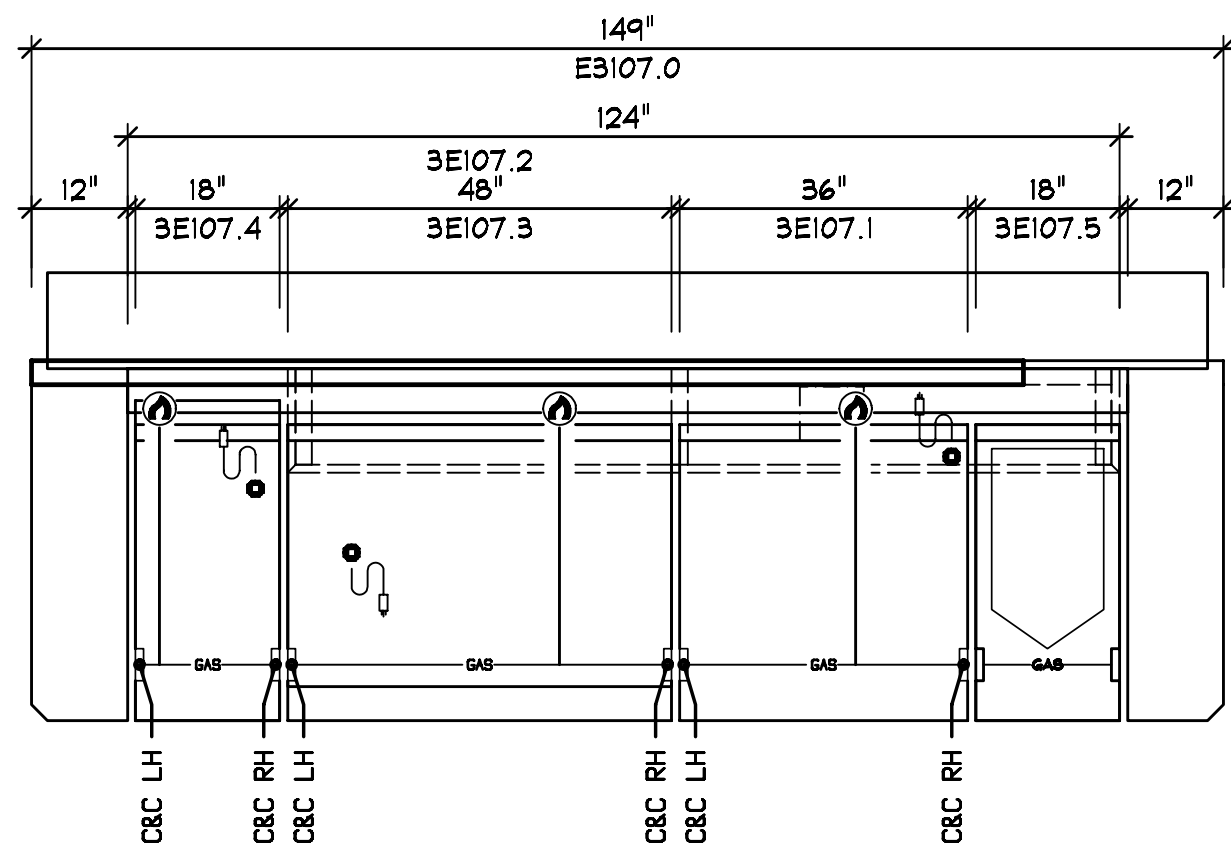
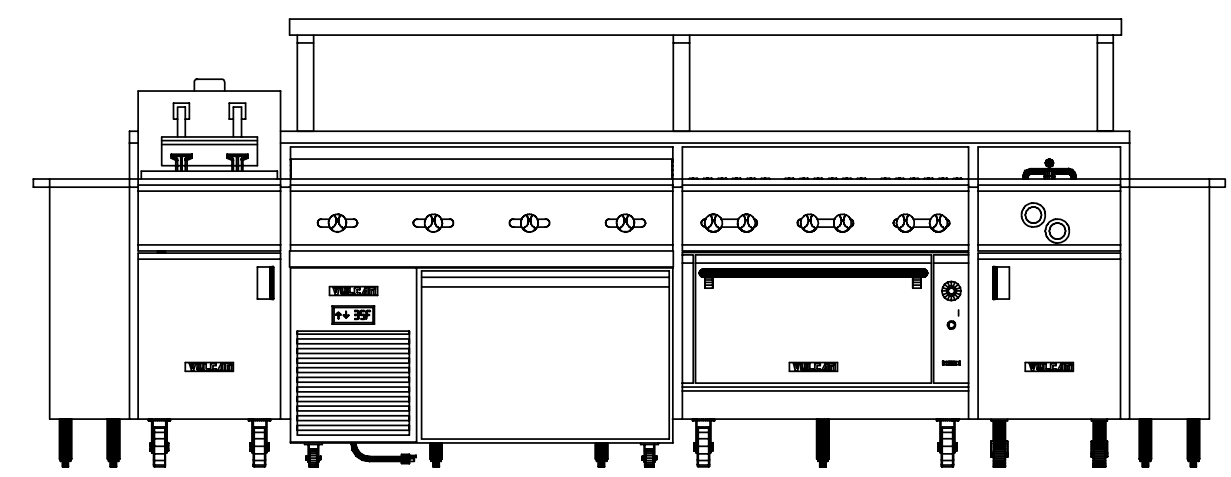


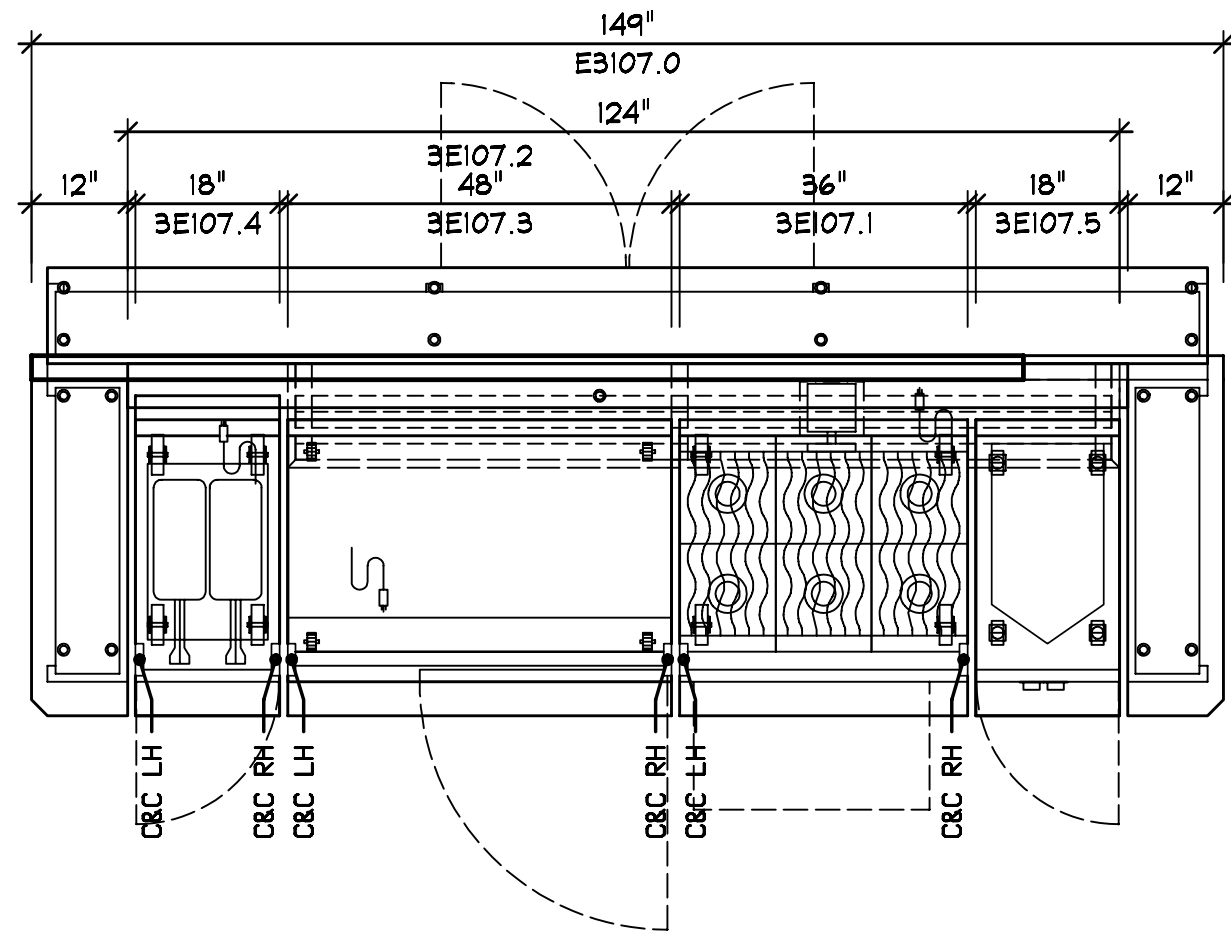

3E107.1	1 EA	SUITE	FABRICATION	MAIN UNIT
	1 EA		OVER SHELF	
	1 EA		END CABINETS	
	1 EA		REAR CABINET	
	1 EA		MECHANIAL CABINET	
	1 EA		SINGLE SIDE H FRAME	
	1 EA		OVER SHELF	
3E107.2	1 EA	V6B36C	RANGE	
	242 MBTU	1.25	32 AFF	
	120 (1)	4.0A	5-15	
3E107.3	1 EA	VGMT48-M	GRIDDLE	48" CUSTOM
	120 MBTU	1.25	32 AFF	
3E107.3	1 EA	REF	REFRIGERATED BASE 48" WIDE	
	120 (1)	7.7A	5-15	
3E107.4	1 EA	VFRY18	FRYER	
	70 MBTU	1.25	12 AFF	
	120 (1)	3.0A	5-15	
3E107.5	1 EA	VCS18	CHEF STATION	
	208 (3)	25.0A	12 AFF	
	0.50	12 AFF		
	1.00	12 AFF		

GENERAL NOTES - PLEASE READ

VENTILATION:
ALL COOKING EQUIPMENT MUST BE VENTILATED BY AN APPROVED APPLIANCE IN ACCORDANCE WITH ALL APPLICABLE CODES.

FIRE SUPPRESSION:
ALL COOKING EQUIPMENT MUST BE PROTECTED BY AN APPROVED FIRE SUPPRESSION SYSTEM IN ACCORDANCE WITH ALL APPLICABLE CODES.

CONNECTIONS:
ALL PIPING, FITTINGS, AND INTERCONNECTION SERVICES SHOWN ARE TO BE SUPPLIED AND INSTALLED BY LICENSED CONTRACTORS IN ACCORDANCE WITH ALL LOCAL CODES.

GAS CONNECTIONS:
EXTERNAL GAS REGULATORS, FLEXIBLE GAS LINES AND RESTRAINING CABLES PROVIDED WITH THE EQUIPMENT MUST BE INSTALLED BY LICENSED CONTRACTORS IN ACCORDANCE WITH ALL LOCAL CODES. INCOMING GAS MANIFOLD SUPPLY PRESSURE MUST NOT EXCEED 0.5 PSI (4" W.C.)

BY OTHERS:
VERIFY ALL EQUIPMENT LISTED AS BY OTHERS FOR SIZE AND MECHANICAL SERVICE REQUIREMENTS.

NOTE:
IN LINE WITH THE POLICY TO CONTINUALLY IMPROVE ITS PRODUCTS, THE MANUFACTURES RESERVE THE RIGHT TO CHANGE MATERIALS AND SPECIFICATIONS WITHOUT NOTICE.

●	CONNECTION POINT
○	COLD WATER
○	HOT WATER
○	HOT + COLD WATER
○	DRAIN
○	POWER
○	SWITCH
○	CORD SET
○	CONV OUTLET RECP
○	DUPLEX RECP
○	SINGLE RECP
○	GAS
○	STEAM SUPPLY
○	STEAM RETURN
○	STEAM TAKE OFF
○	EXHAUST VENT
○	SUPPLY VENT
○	REFRIGERATION

08-16-2021
08-16-2021 : 07:07:08a
08-16-2021 : 07:34:45a
09-13-2021 : 10:39:04a
09-13-2021 : 03:31:31p
10-20-2021 : 09:37:24a

PROJECT CODE
ARCHF

THE ARC PROJECT

REVISIONS

By
ddb

Date
10/21/2021

No.
3

Revision
LARGE FORMAT

SCOPOS Hospitality Group
300 West Chesnut St Suite 201
Ephrata, PA 17522

SCALE:
AS NOTED

DATE: 10/20/2021

DRAWN BY: DDB

VH-ARCH5