

GAS CONNECTION #1: 2  
LOCATED IN ITEM: 159  
PIPE SIZE: 1.25 NPT  
CP HEIGHT: 32" AFF  
TOTAL GAS LOAD: 160 MBTU  
INCLUDES ITEMS: 159  
NOTE:

GAS CONNECTION #1: 1  
LOCATED IN ITEM: 157  
PIPE SIZE: 1.25 NPT  
CP HEIGHT: 32" AFF  
TOTAL GAS LOAD: 157 MBTU  
INCLUDES ITEMS: 154, 156  
NOTE:

154	1 EA	36IRB	SALAMANDER	FLUE MOUNT
151	1 I	2GR45MF	FRYER	
153	1 EA	VSC36	REFRIG BASE	
155	1 EA	VCBB36	CHRA BROILER	
156	1 EA	36IRB	SALAMANDER	INTERPLUMB
157	1 EA	VGMT36	GRIDDLE	
158	1 EA	VWT12B	SPREADER	
159	1 EA	V6B36S	RANGE	
160	1 EA	VWT12B	RANGE	
163	1 EA	V2B12B	RANGE	

GENERAL NOTES - PLEASE READ

VENTILATION:  
ALL COOKING EQUIPMENT MUST BE VENTILATED BY AN APPROVED APPLIANCE IN ACCORDANCE WITH ALL APPLICABLE CODES.

FIRE SUPPRESSION:  
ALL COOKING EQUIPMENT MUST BE PROTECTED BY AN APPROVED FIRE SUPPRESSION SYSTEM IN ACCORDANCE WITH ALL APPLICABLE CODES.


CONNECTIONS:  
ALL PIPING, FITTINGS, AND INTERCONNECTION SERVICES SHOWN ARE TO BE SUPPLIED AND INSTALLED BY LICENSED CONTRACTORS IN ACCORDANCE WITH ALL LOCAL CODES.

GAS CONNECTIONS:  
EXTERNAL GAS REGULATORS, FLEXIBLE GAS LINES AND RESTRAINING CABLES PROVIDED WITH THE EQUIPMENT MUST BE INSTALLED BY LICENSED CONTRACTORS IN ACCORDANCE WITH ALL LOCAL CODES. INCOMING GAS MANIFOLD SUPPLY PRESSURE MUST NOT EXCEED 0.5 PSI (4" W.C.)

BY OTHERS:  
VERIFY ALL EQUIPMENT LISTED AS BY OTHERS FOR SIZE AND MECHANICAL SERVICE REQUIREMENTS.

NOTE:  
IN LINE WITH THE POLICY TO CONTINUALLY IMPROVE ITS PRODUCTS, THE MANUFACTURES RESERVE THE RIGHT TO CHANGE MATERIALS AND SPECIFICATIONS WITHOUT NOTICE.

- CONNECTION POINT
- COLD WATER
- HOT WATER
- HOT + COLD WATER
- DRAIN
- POWER
- SWITCH
- CORD SET
- CONV OUTLET RECP
- DUPLEX RECPTACLE
- SINGLE RECPTACLE
- GAS
- STEAM SUPPLY
- STEAM RETURN
- STEAM TAKE OFF
- EXHAUST VENT
- SUPPLY VENT
- REFRIGERATION

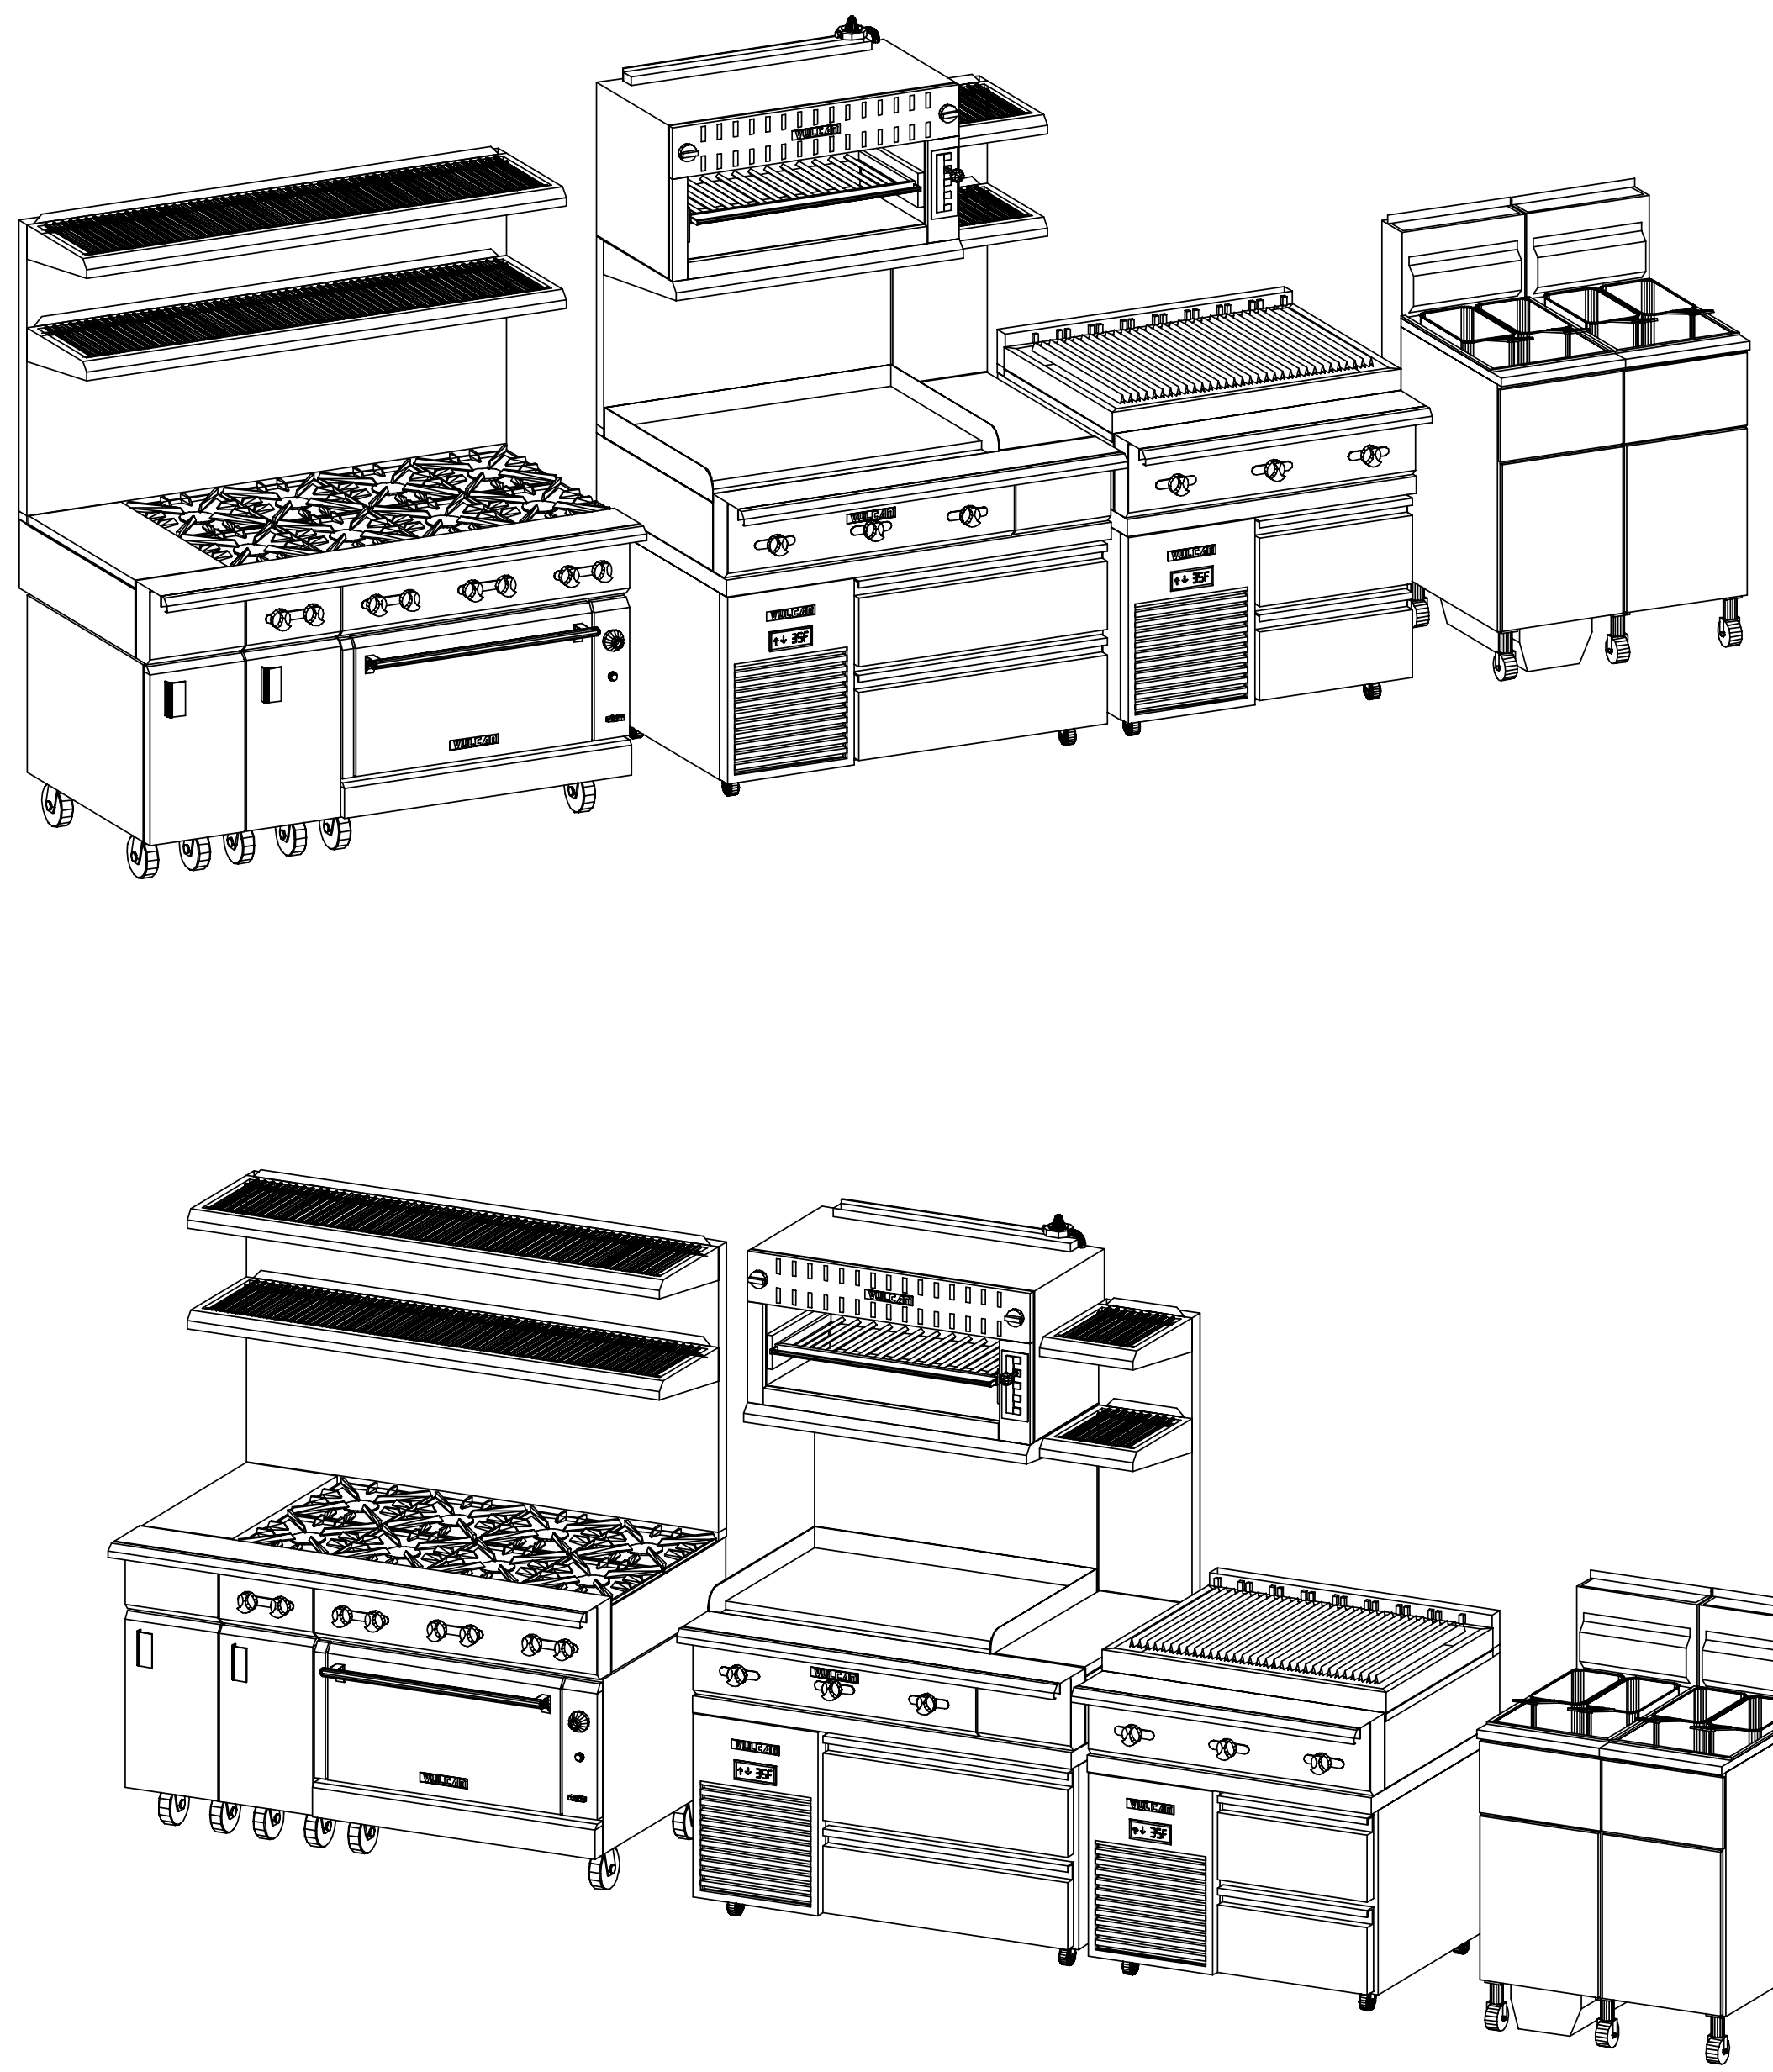

HOTEL INDIGO
GRAND CAYMAN
ITEM 151 THRU 160

No.	Date	By	Revision
02	04/02/2021	ddb	LARGE FORMAT
03	04/03/2021	ddb	Per Markups
04	02/17/2023	ddb	ITEM 154

NEXT STEP DESIGN  
913 WEST ST.  
ANNAPOLIS, MD 21401

SCALE:  
AS NOTED  
DATE: \_\_\_\_\_ DATE  
DRAWN BY: DDB  
VH-IND11