


PLEASE READ!

- THE OWNER IS RESPONSIBLE FOR SUBMITTING PLANS AND SUPPORTING DATA TO GOVERNING BODIES FOR APPROVAL UNLESS OTHERWISE AGREED IN WRITING.
- TRADES ARE RESPONSIBLE FOR VERIFYING THAT THEY ARE WORKING WITH THE LATEST PLAN BEFORE COMMENCING WORK.
- THESE PLANS ARE TO BE USED IN CONJUNCTION WITH ARCHITECTURAL/ENGINEERING PLANS AND ANY CONFLICTS MUST BE CLARIFIED BEFORE PROCEEDING WITH WORK. NOTHING IN THESE PLANS IS INTENDED TO CONFLICT WITH GOVERNING CODES AND ANY CONFLICTS MUST BE RESOLVED BEFORE PROCEEDING.
- ROUGHING IN DIMENSIONS SHOWN ARE FROM FINISHED FLOORS WALLS OR COLUMNS TO THE RECOMMENDED LOCATION WHERE THE STUB UP SHOULD TERMINATE THRU WALL OR FLOOR SO IT CAN BE BRANCHED TO THE CONNECTION POINT ON FIXTURE AT TIME OF FINAL CONNECTION BY OTHER TRADES.
- ELECTRICAL CHARACTERISTICS ARE 120/208 V 3 Ø AS VERIFIED BY _____
- ELECTRICAL CONTRACTOR NOTE
 - CONTRACTORS, DISCONNECTS AND/OR STARTERS ARE NOT SUPPLIED BY FOOD SERVICE CONTRACTOR.
 - ITEMS THAT MAY BE PART OF THIS CONTRACT MAY REQUIRE CONTROL OR INTERCONNECTING WIRING. THEY MAY INCLUDE
 - FIRE PROTECTION SYSTEM
 - EXHAUST SYSTEM
 - FLOOD LIGHTS
 - REFRIGERATION COMPONENTS
 - FURNISH AND INSTALL CORDS AND PLUGS ON ANYTHING MORE THAN 120V-20AMP. IT IS RECOMMENDED THAT ELECTRIC CONDUITS IN FLOOR BE STUDDED UP 3" ABOVE FINISHED FLOOR AND TERMINATED IN SUCH A MANNER THAT ADDITIONAL CONDUIT AND/OR JUNCTION BOX MAY BE MOUNTED AFTER EQUIPMENT IS IN PLACE. OTHER REFERENCE TO HEIGHT ON DRAWING INDICATES DISTANCE TO CENTER LINE OF BOX.
- PLUMBING MECHANICAL CONTRACTING NOTE
 - WATER FLOW PRESSURE AT DISHWASHING MACHINE CONNECTION NOT TO EXCEED 25 P.S.I NOR BE LESS 20 P.S.I.
 - STEAM PRESSURE NOT TO EXCEED 25 P.S.I. ON ANY FOOD EQUIPMENT, UNLESS OTHERWISE NOTED.
 - SUPPLY SERVICE RATED SHUT OFF VALVES ON ALL WATER AND GAS LINES.
 - SUPPLY 140° HOT WATER TO ALL MECHANICAL DISHWASHERS OR BOOSTERS HEATERS AS REQUIRED.
 - UNLESS OTHERWISE SPECIFIED PROVIDE FLEXIBLE LINES ON ALL GAS EQUIPMENT.
 - ITEMS THAT ARE PART OF THIS CONTRACT MAY REQUIRE INTERCONNECTING PIPING. THEY MAY INCLUDE:
 - DISHWASHER AND BOOSTER HEATERS
 - DISPOSERS
 - ITEMS REQUIRING INDIRECT WASTE WILL BE PIPED BY PLUMBING CONTRACTOR.
 - UNLESS OTHERWISE SPECIFIED, SHUT OFF VALVES REQUIRED FOR FIRE PROTECTION SYSTEMS WILL BE PROVIDED AND INSTALLED BY PLUMBING CONTRACTOR.
 - PROVIDE GAS PRESSURE REGULATORS FOR SYSTEM PRESURES GREATER THAN 0.5 PSI

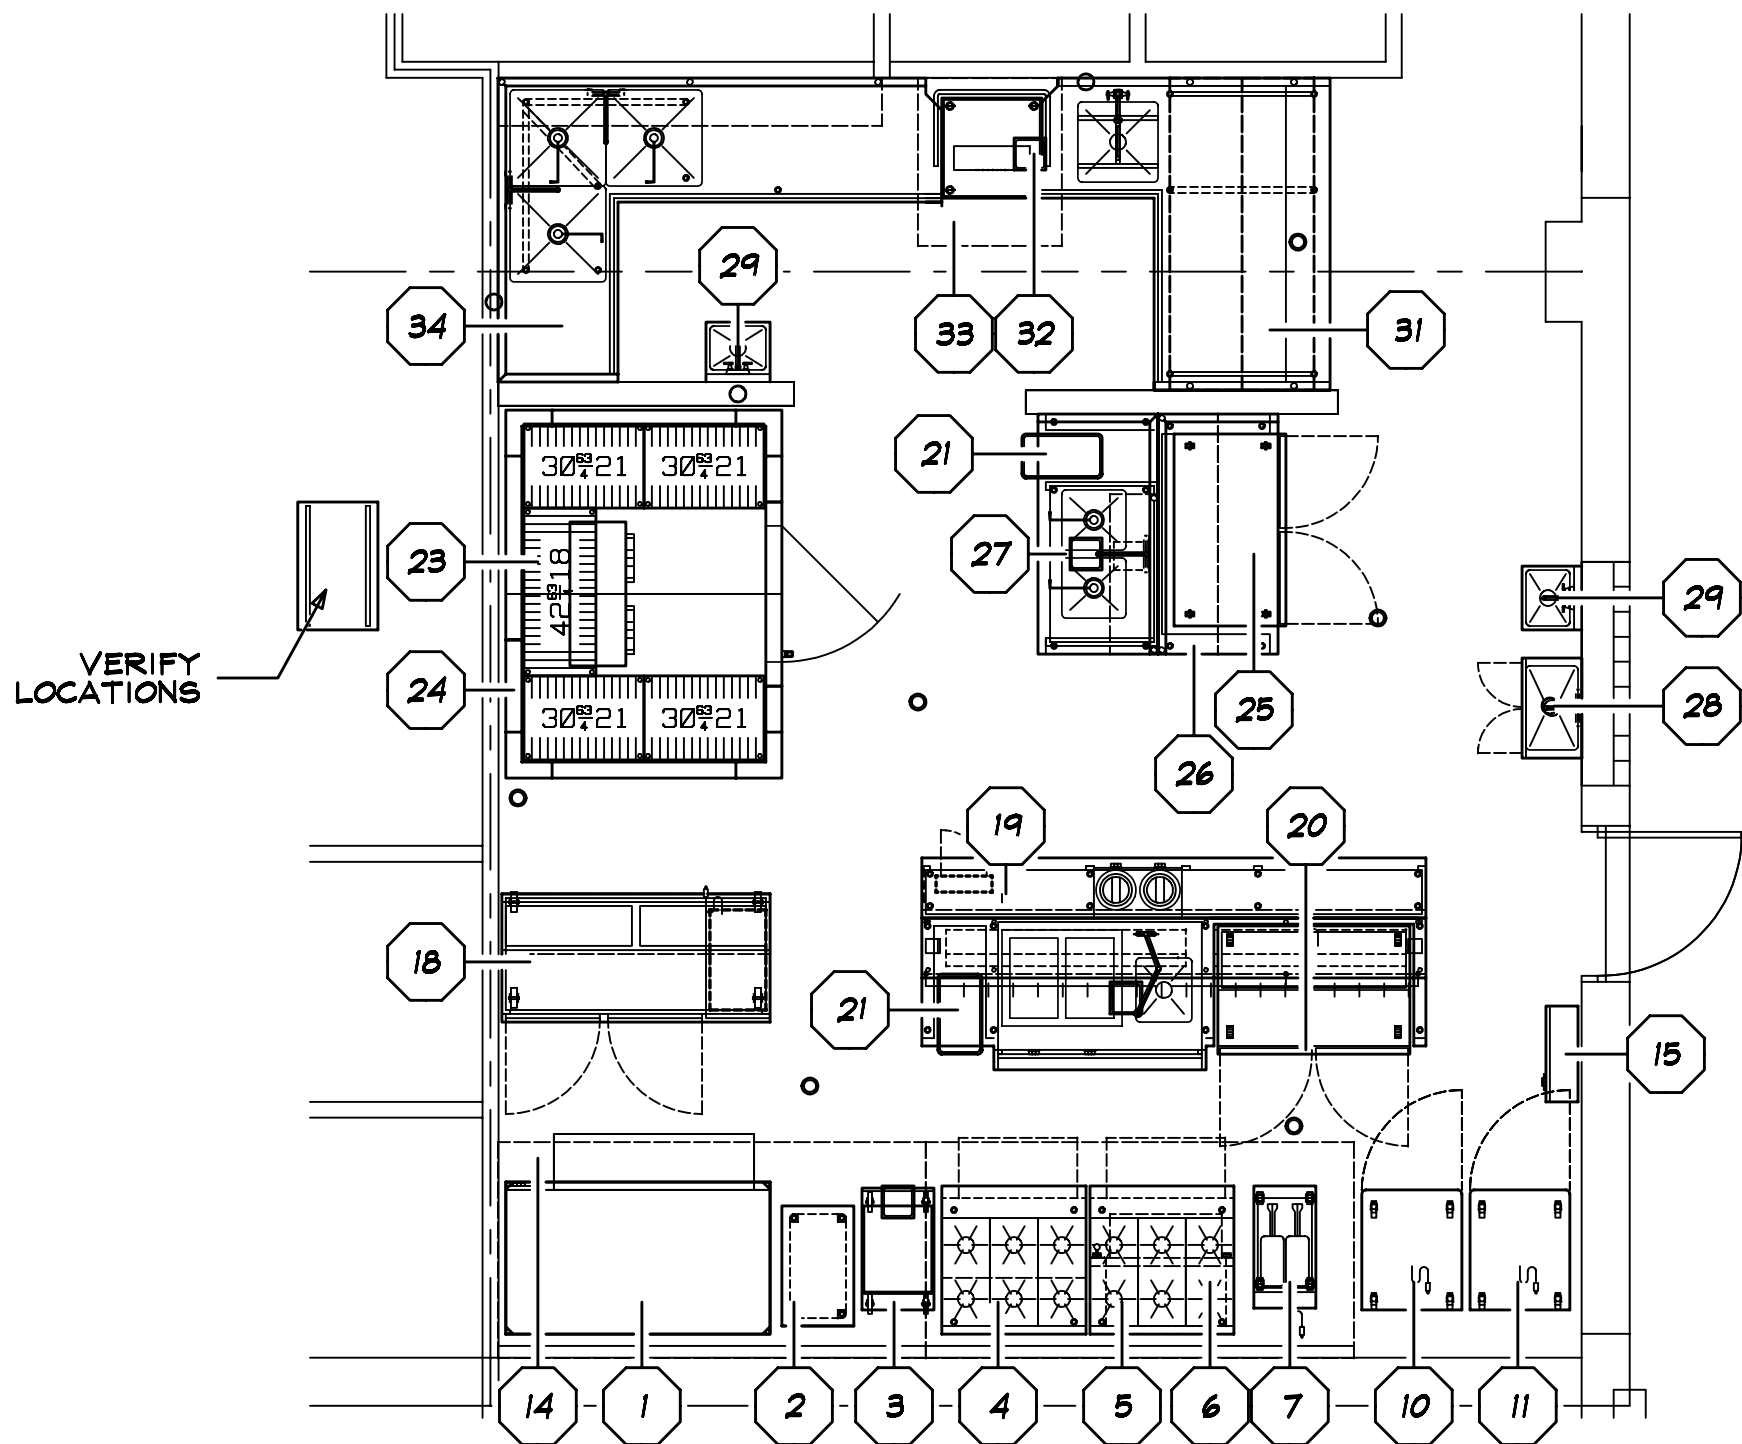

NOT FOR CONSTRUCTION

LIST OF EQUIPMENT					REMARKS
ITEM	QTY	STATUS	SUBMIT AS	DESCRIPTION	REVISED
1	1 EA	NEW	CATALOGED ITEM	DECK OVEN	
2	1 EA	NEW	CUSTOM FABRICATION	WORK TABLE	SIZE AND SHAPE PER DRAWING
3	1 EA	NEW	CATALOGED ITEM	PASTA COOKER	18" Wide
4	1 EA	NEW	CATALOGED ITEM	RANGE	36" Wide
5	1 EA	NEW	CATALOGED ITEM	RANGE	36" Wide
6	1 EA	NEW	CATALOGED ITEM	SALAMANDER	36" Wide
7	1 EA	NEW	CATALOGED ITEM	FRYER	15.5" Wide
8	1 EA	N.I.C.	SPARE NUMBER		
9	1 EA	N.I.C.	SPARE NUMBER		
10	1 EA	NEW	CATALOGED ITEM	FREEZER	27" Wide
11	1 EA	NEW	CATALOGED ITEM	REFRIGERATOR	27" Wide
12	1 EA	N.I.C.	SPARE NUMBER		
13	1 EA	N.I.C.	SPARE NUMBER		
14	1 EA	N.I.C.	BY OTHERS	EXHAUST HOOD	* VERIFY ALL MECHANICAL INFORMATION *
15	1 EA	N.I.C.	BY OTHERS	FIRE SYSTEM	* VERIFY ALL MECHANICAL INFORMATION *
16	1 EA	N.I.C.	SPARE NUMBER		
17	1 EA	N.I.C.	SPARE NUMBER		
18	1 EA	NEW	CATALOGED ITEM	PIZZA PREP TABLE	67" Wide
19	1 EA	NEW	CUSTOM FABRICATION	CHEF'S TABLE	SIZE AND SHAPE PER DRAWING
19.1	1 EA	NEW	CUSTOM FABRICATION	HOT FOOD PAN	
19.2	2 EA	NEW	CUSTOM FABRICATION	SOUP WELLS	
19.3	2 EA	NEW	CUSTOM FABRICATION	HEAT LAMPS	
19.4	1 EA	NEW	CUSTOM FABRICATION	CHEF'S SINK	
20	1 EA	NEW	CATALOGED ITEM	SANDWICH UNIT	48" Wide
21	2 EA	N.I.C.	BY OWNER	TRASH CAN	
22	1 EA	N.I.C.	SPARE NUMBER		
23	1 EA	NEW	CUSTOM FABRICATION	WALKIN COOLER	SEE ITEM DETAIL DRAWINGS
23.1	1 EA	NEW	CUSTOM FABRICATION	COOLER DOOR	* VERIFY ALL MECHANICAL INFORMATION *
23.2	1 EA	NEW	CUSTOM FABRICATION	COOLER EVAPORATOR	* VERIFY ALL MECHANICAL INFORMATION *
23.3	1 EA	NEW	CUSTOM FABRICATION	COOLER CONDENSER	* VERIFY ALL INFORMATION AND LOCATIONS *
24	1 LT	NEW	CATALOGED ITEM	WIRE SHELVING	SIZE AND SHAPE PER DRAWING
25	1 EA	NEW	CATALOGED ITEM	WORK TOP REFRIGERATOR	48" Wide
26	1 EA	NEW	CATALOGED ITEM	WORK TABLE	SIZE AND SHAPE PER DRAWING
27	1 EA	NEW	CATALOGED ITEM	PREP TABLE	SIZE AND SHAPE PER DRAWING
28	1 EA	NEW	CATALOGED ITEM	MOP SINK	
29	1 EA	NEW	CATALOGED ITEM	HAND SINK	
30	1 EA	N.I.C.	SPARE NUMBER		
31	1 EA	NEW	CUSTOM FABRICATION	SOILED TABLE	SIZE AND SHAPE PER DRAWING
32	1 EA	NEW	CATALOGED ITEM	DISHWASHER	
33	1 EA	N.I.C.	BY OTHERS	CONDENSATE HOOD	
34	1 EA	NEW	CUSTOM FABRICATION	POT SINK	SIZE AND SHAPE PER DRAWING
35	1 EA	N.I.C.	SPARE NUMBER		

PLAN VIEW

1" = 4" = 1' - 0"

CONTENTS

K1	LAYOUT
K2	ISOMETRICS
K3	SCHEDULES
K4	ELECTRICAL
K5	PLUMBING
K6	SLAB LAYOUT
K7	VENTILATION
K8	MECHANICAL
K9	WALL BLOCKING
K10	ROOM DIMENSIONS

BEPPE 1872

1872 EAST TREMONT AVE
BRONX, NY

SCALE: AS NOTED
DATE: 05-07-2021
DRAWN BY: DDB
MT-KIT

K1

OF 10





MAIN KITCHEN

REVISIONS

No.	Date	By	Revision
11	05/05/2021	ddb	LAYOUT AND SCHEDULES
12	07/01/2021	ddb	FULL SET

FOOD & BEVERAGE
DESIGNER
DAVID BETHEL
32 MAURY AVE
NEWPORT NEWS, VA
23601
DESIGNS & LAYOUTS

Fabricated Designs, Inc.
32 Maury Avenue
Newport News, Va 23601
757.596.5949 757.596.5787

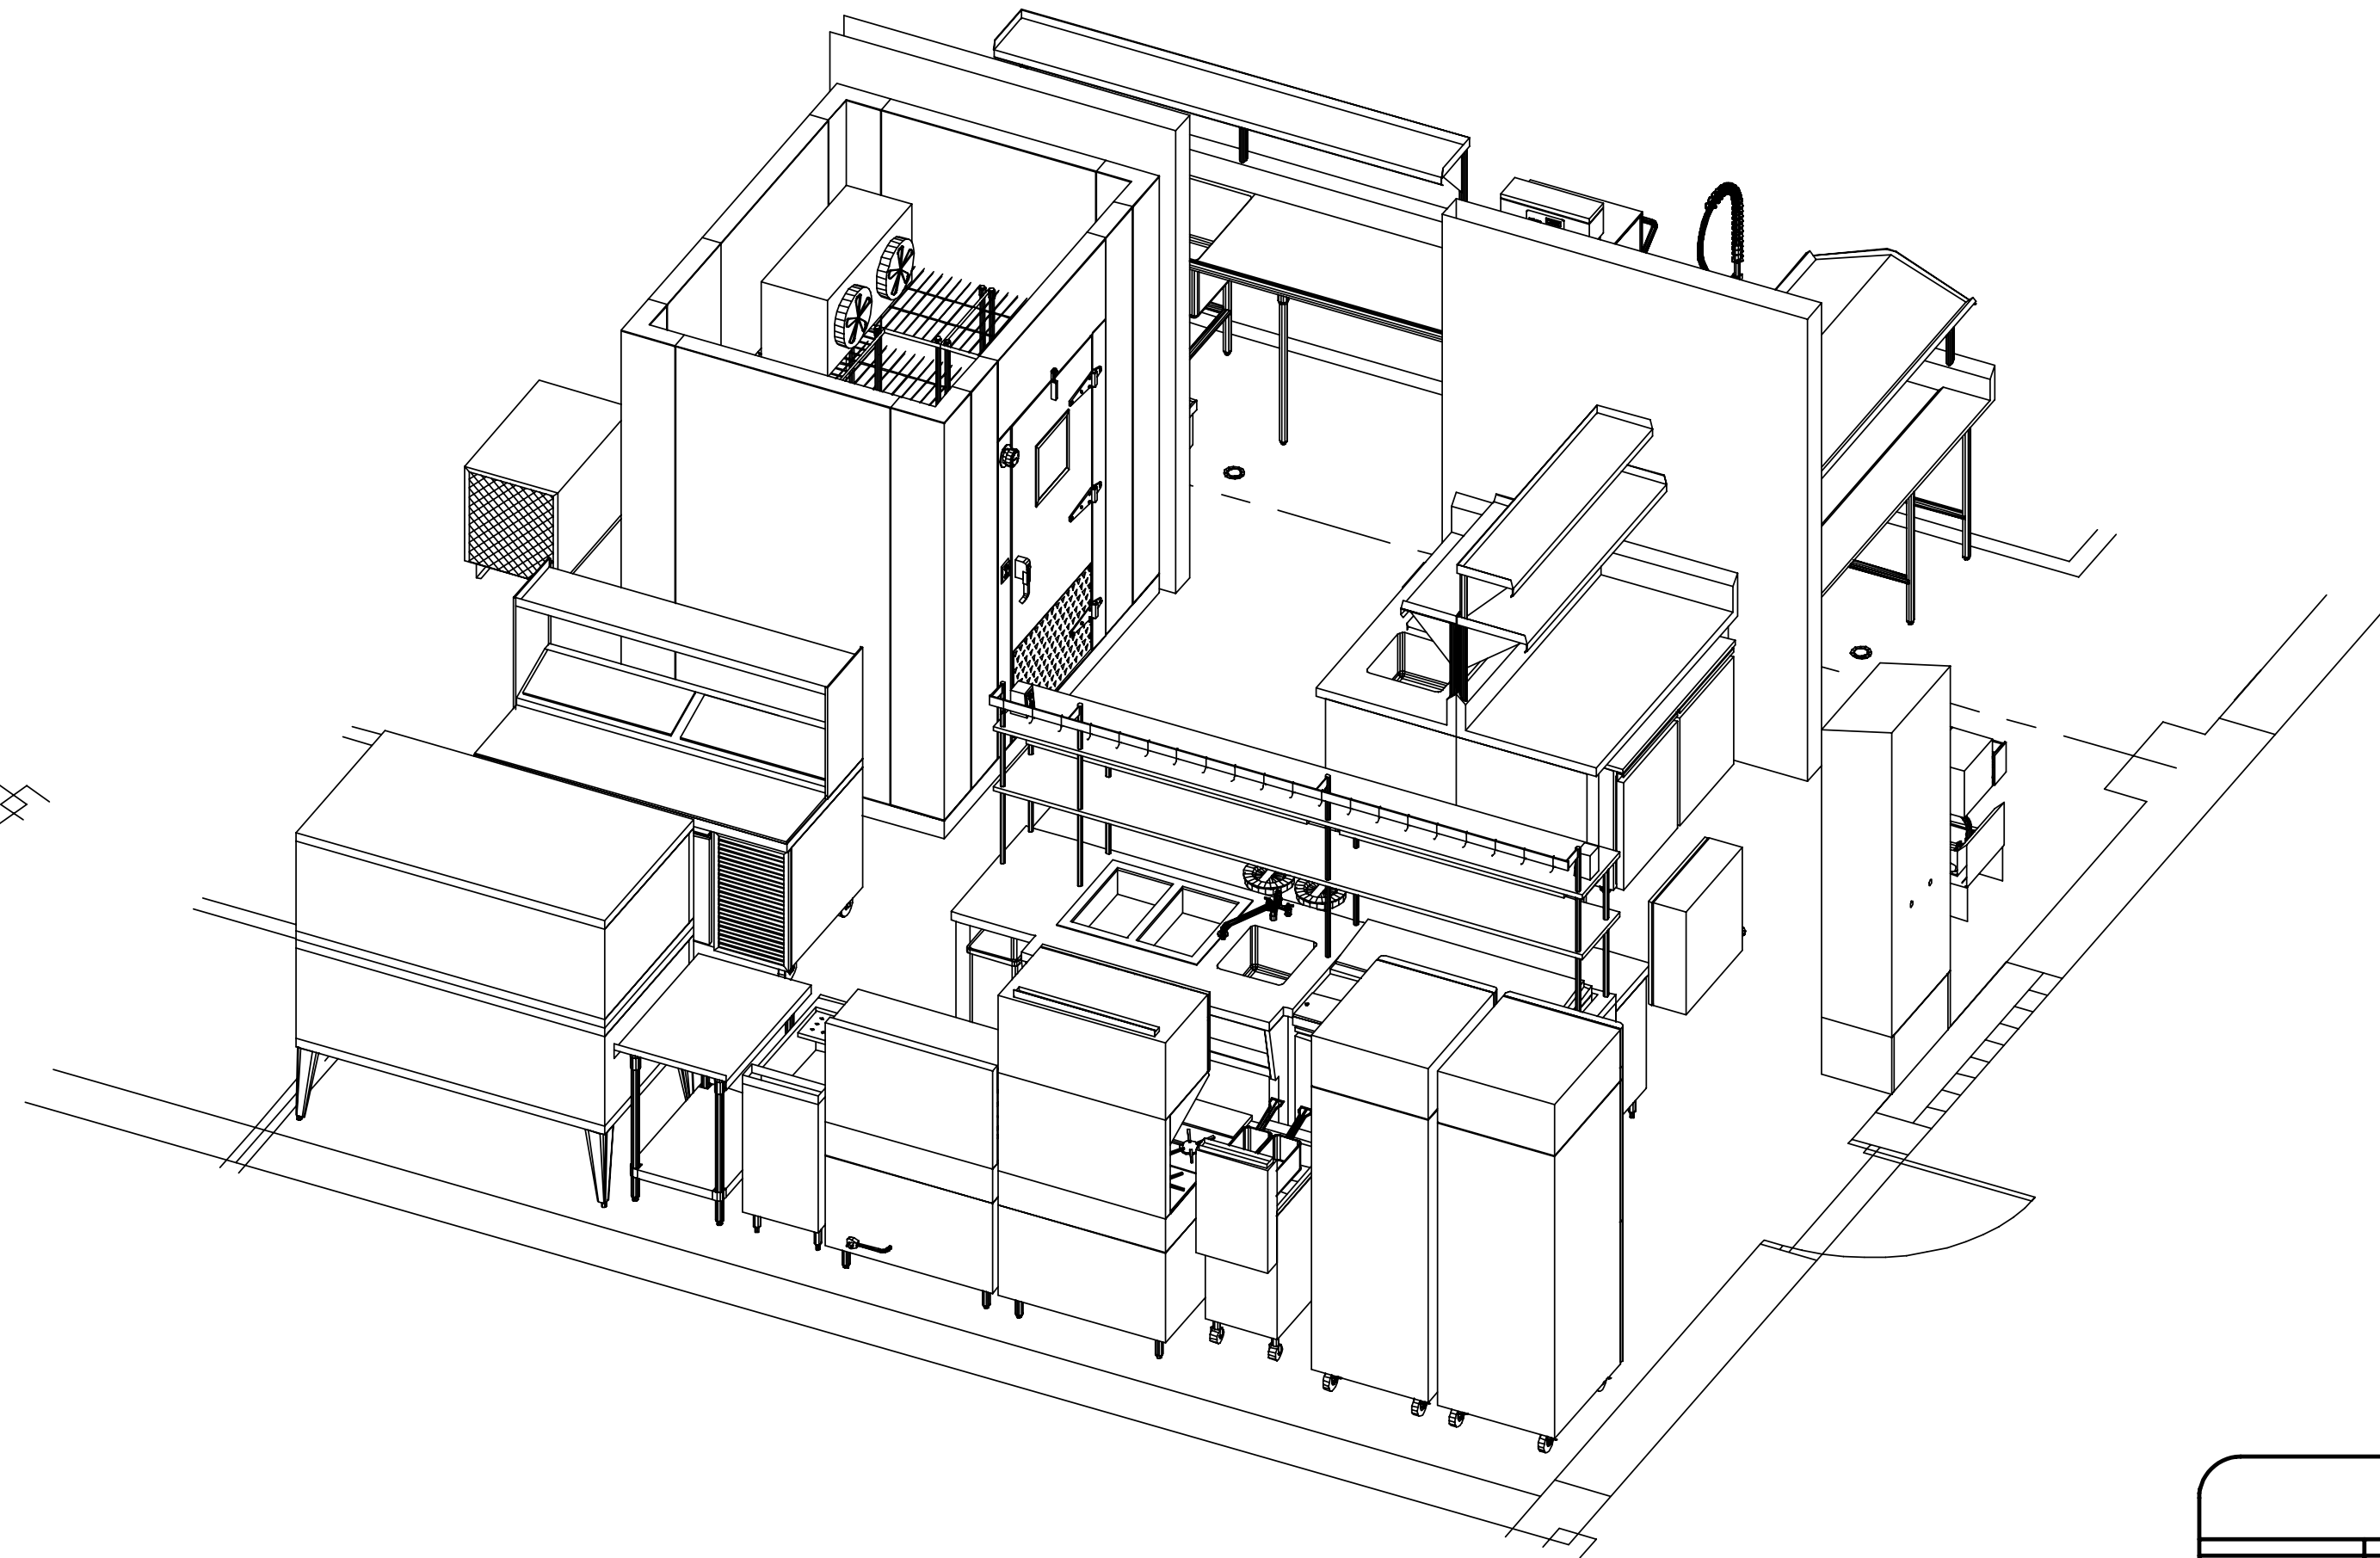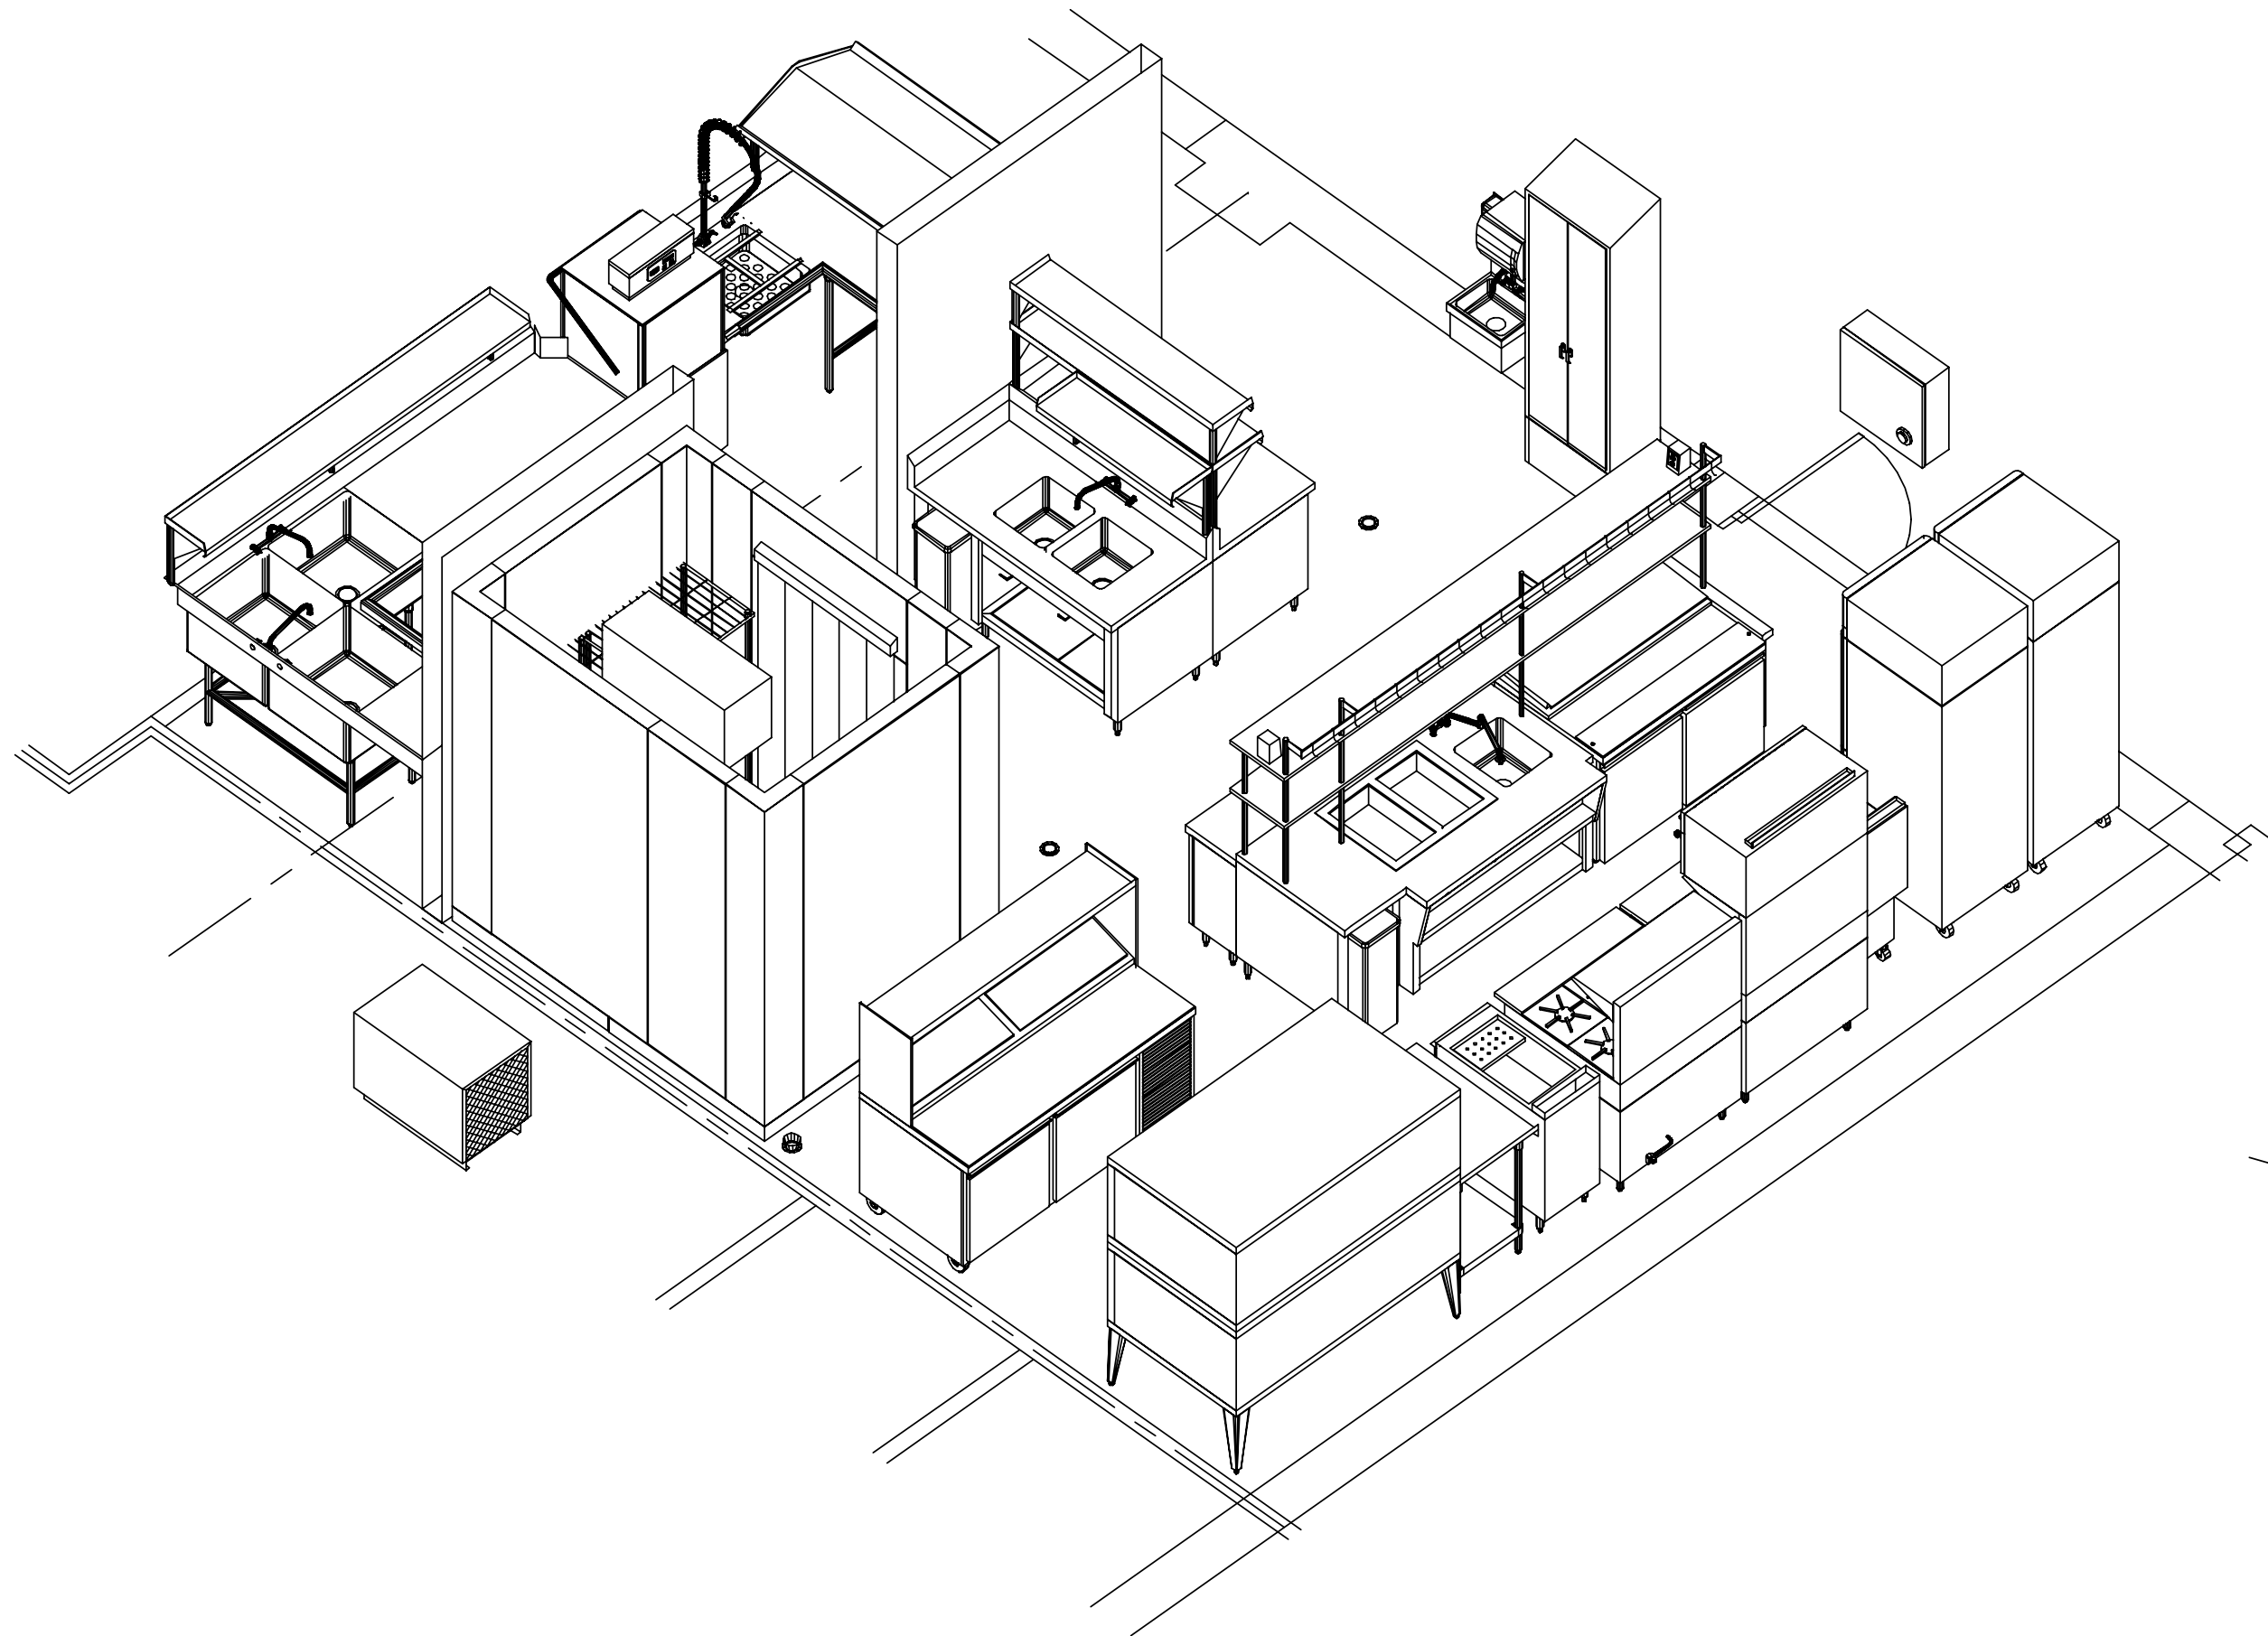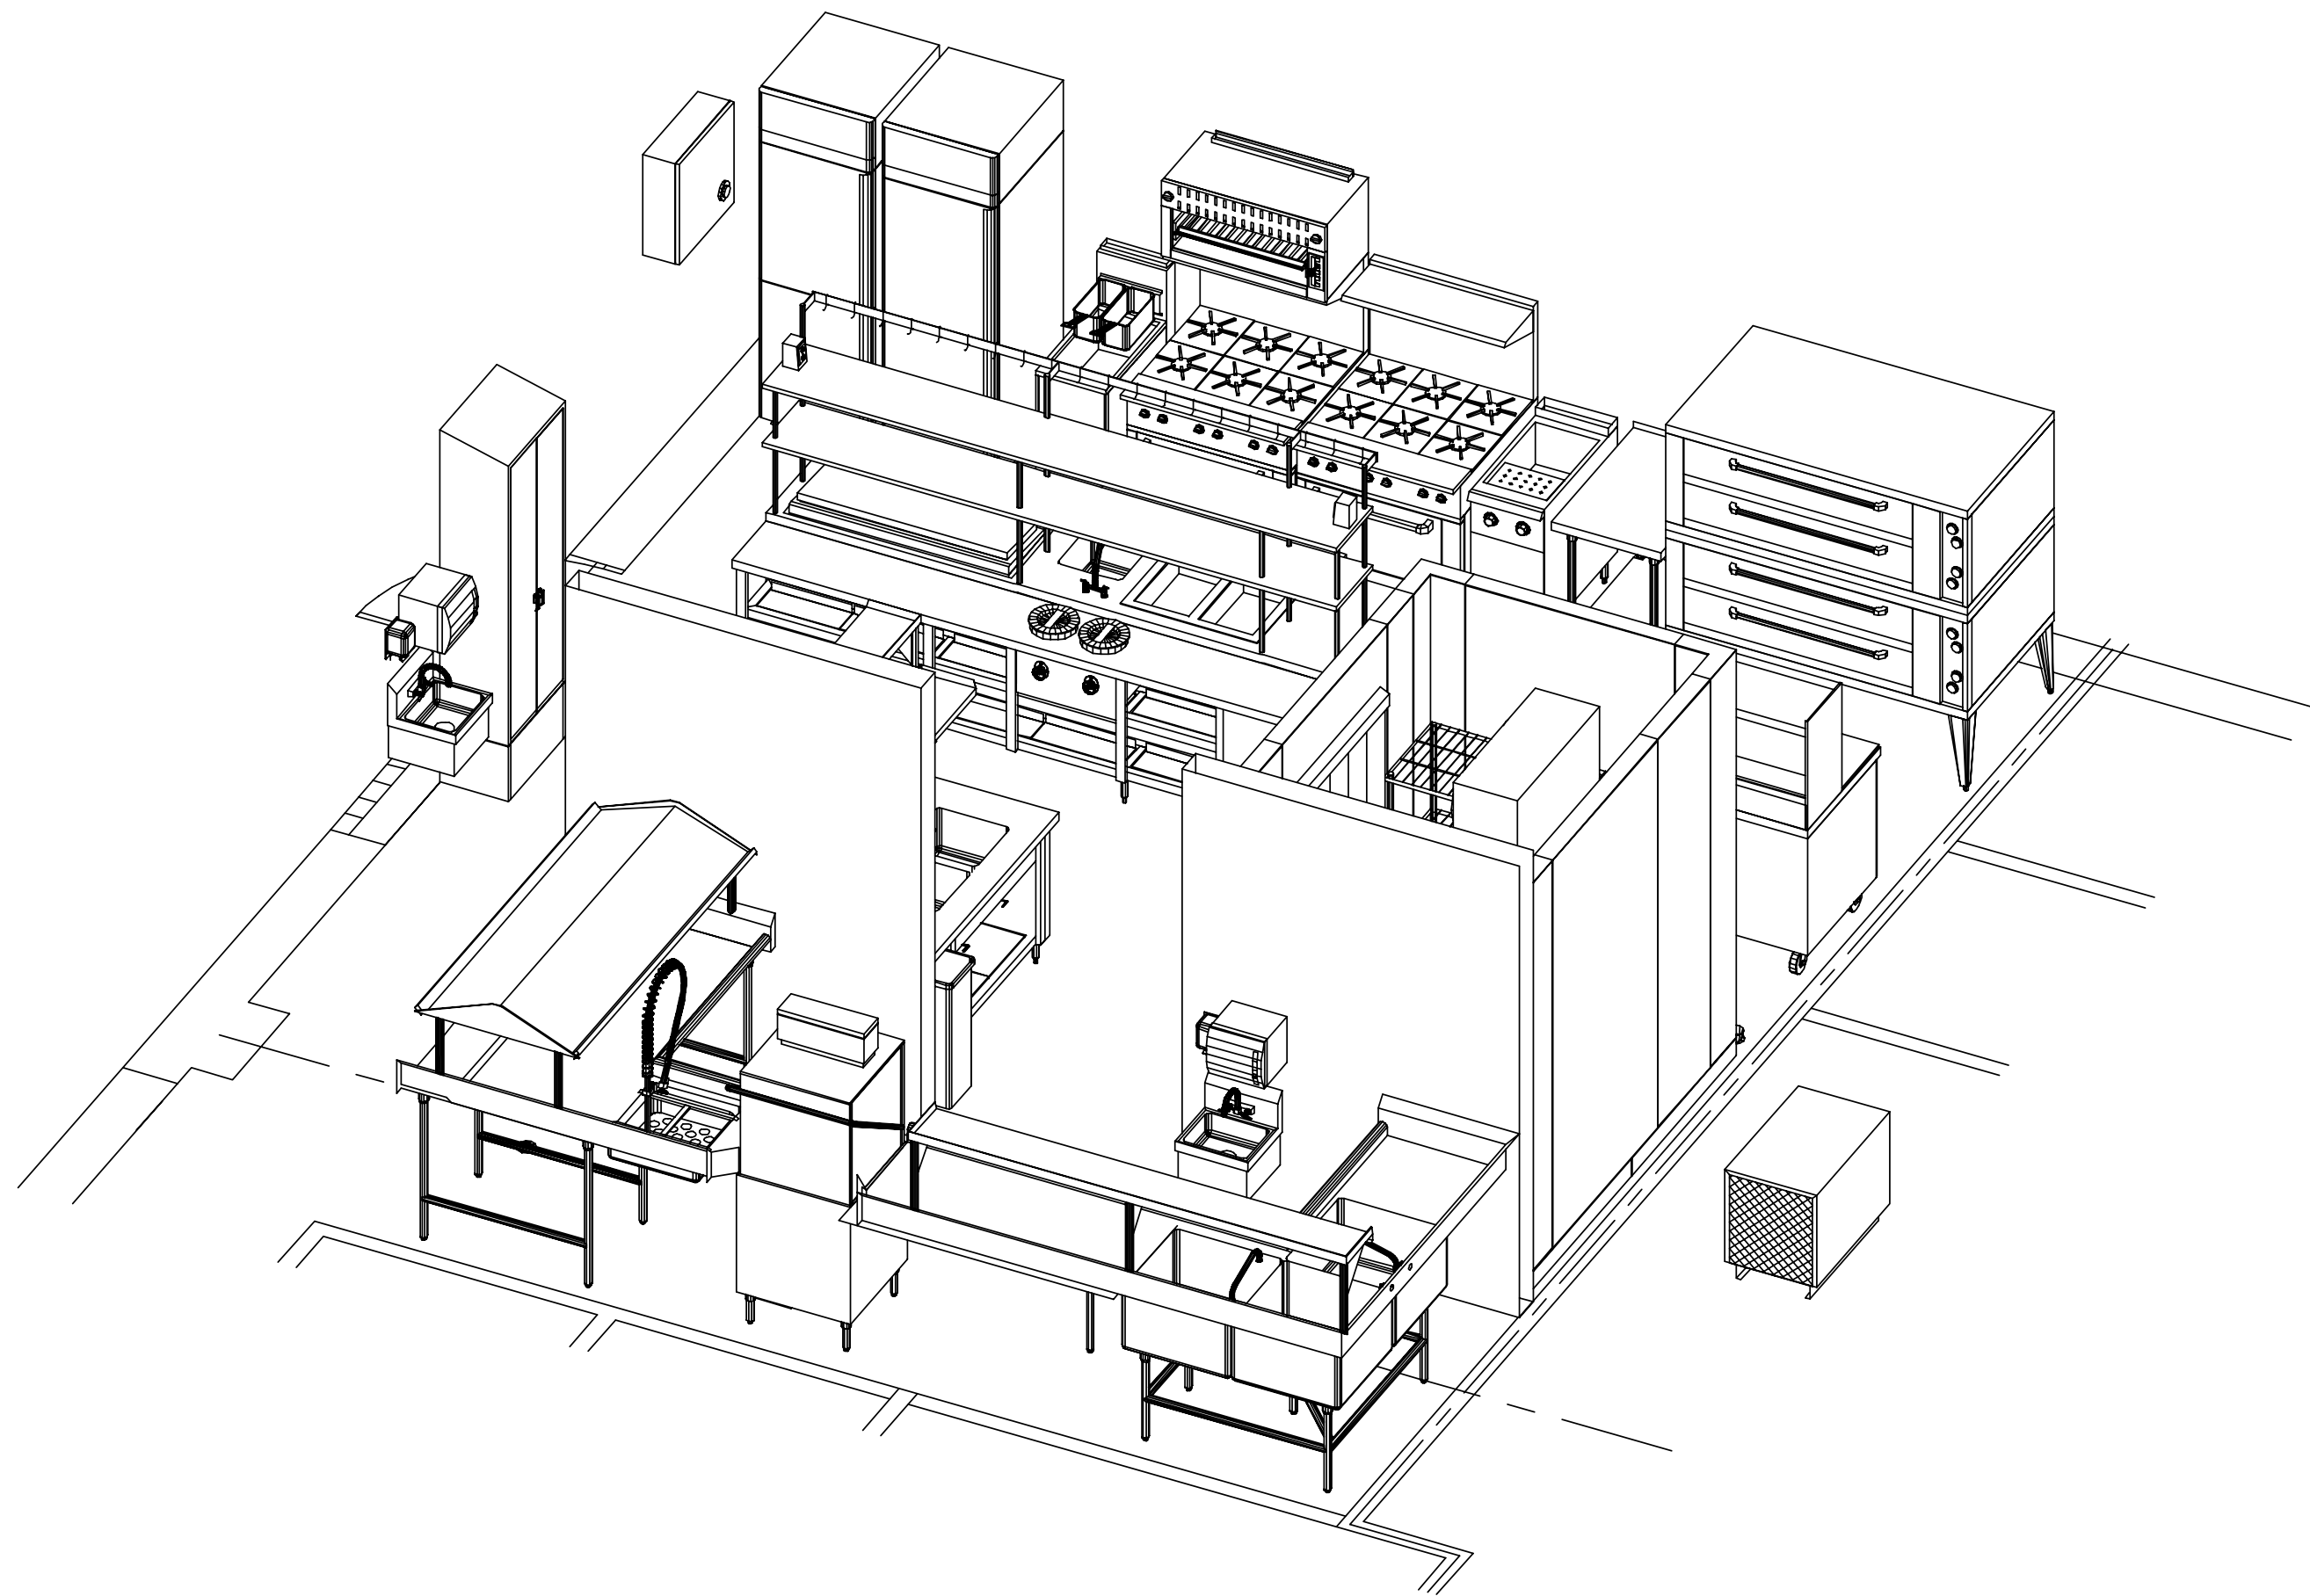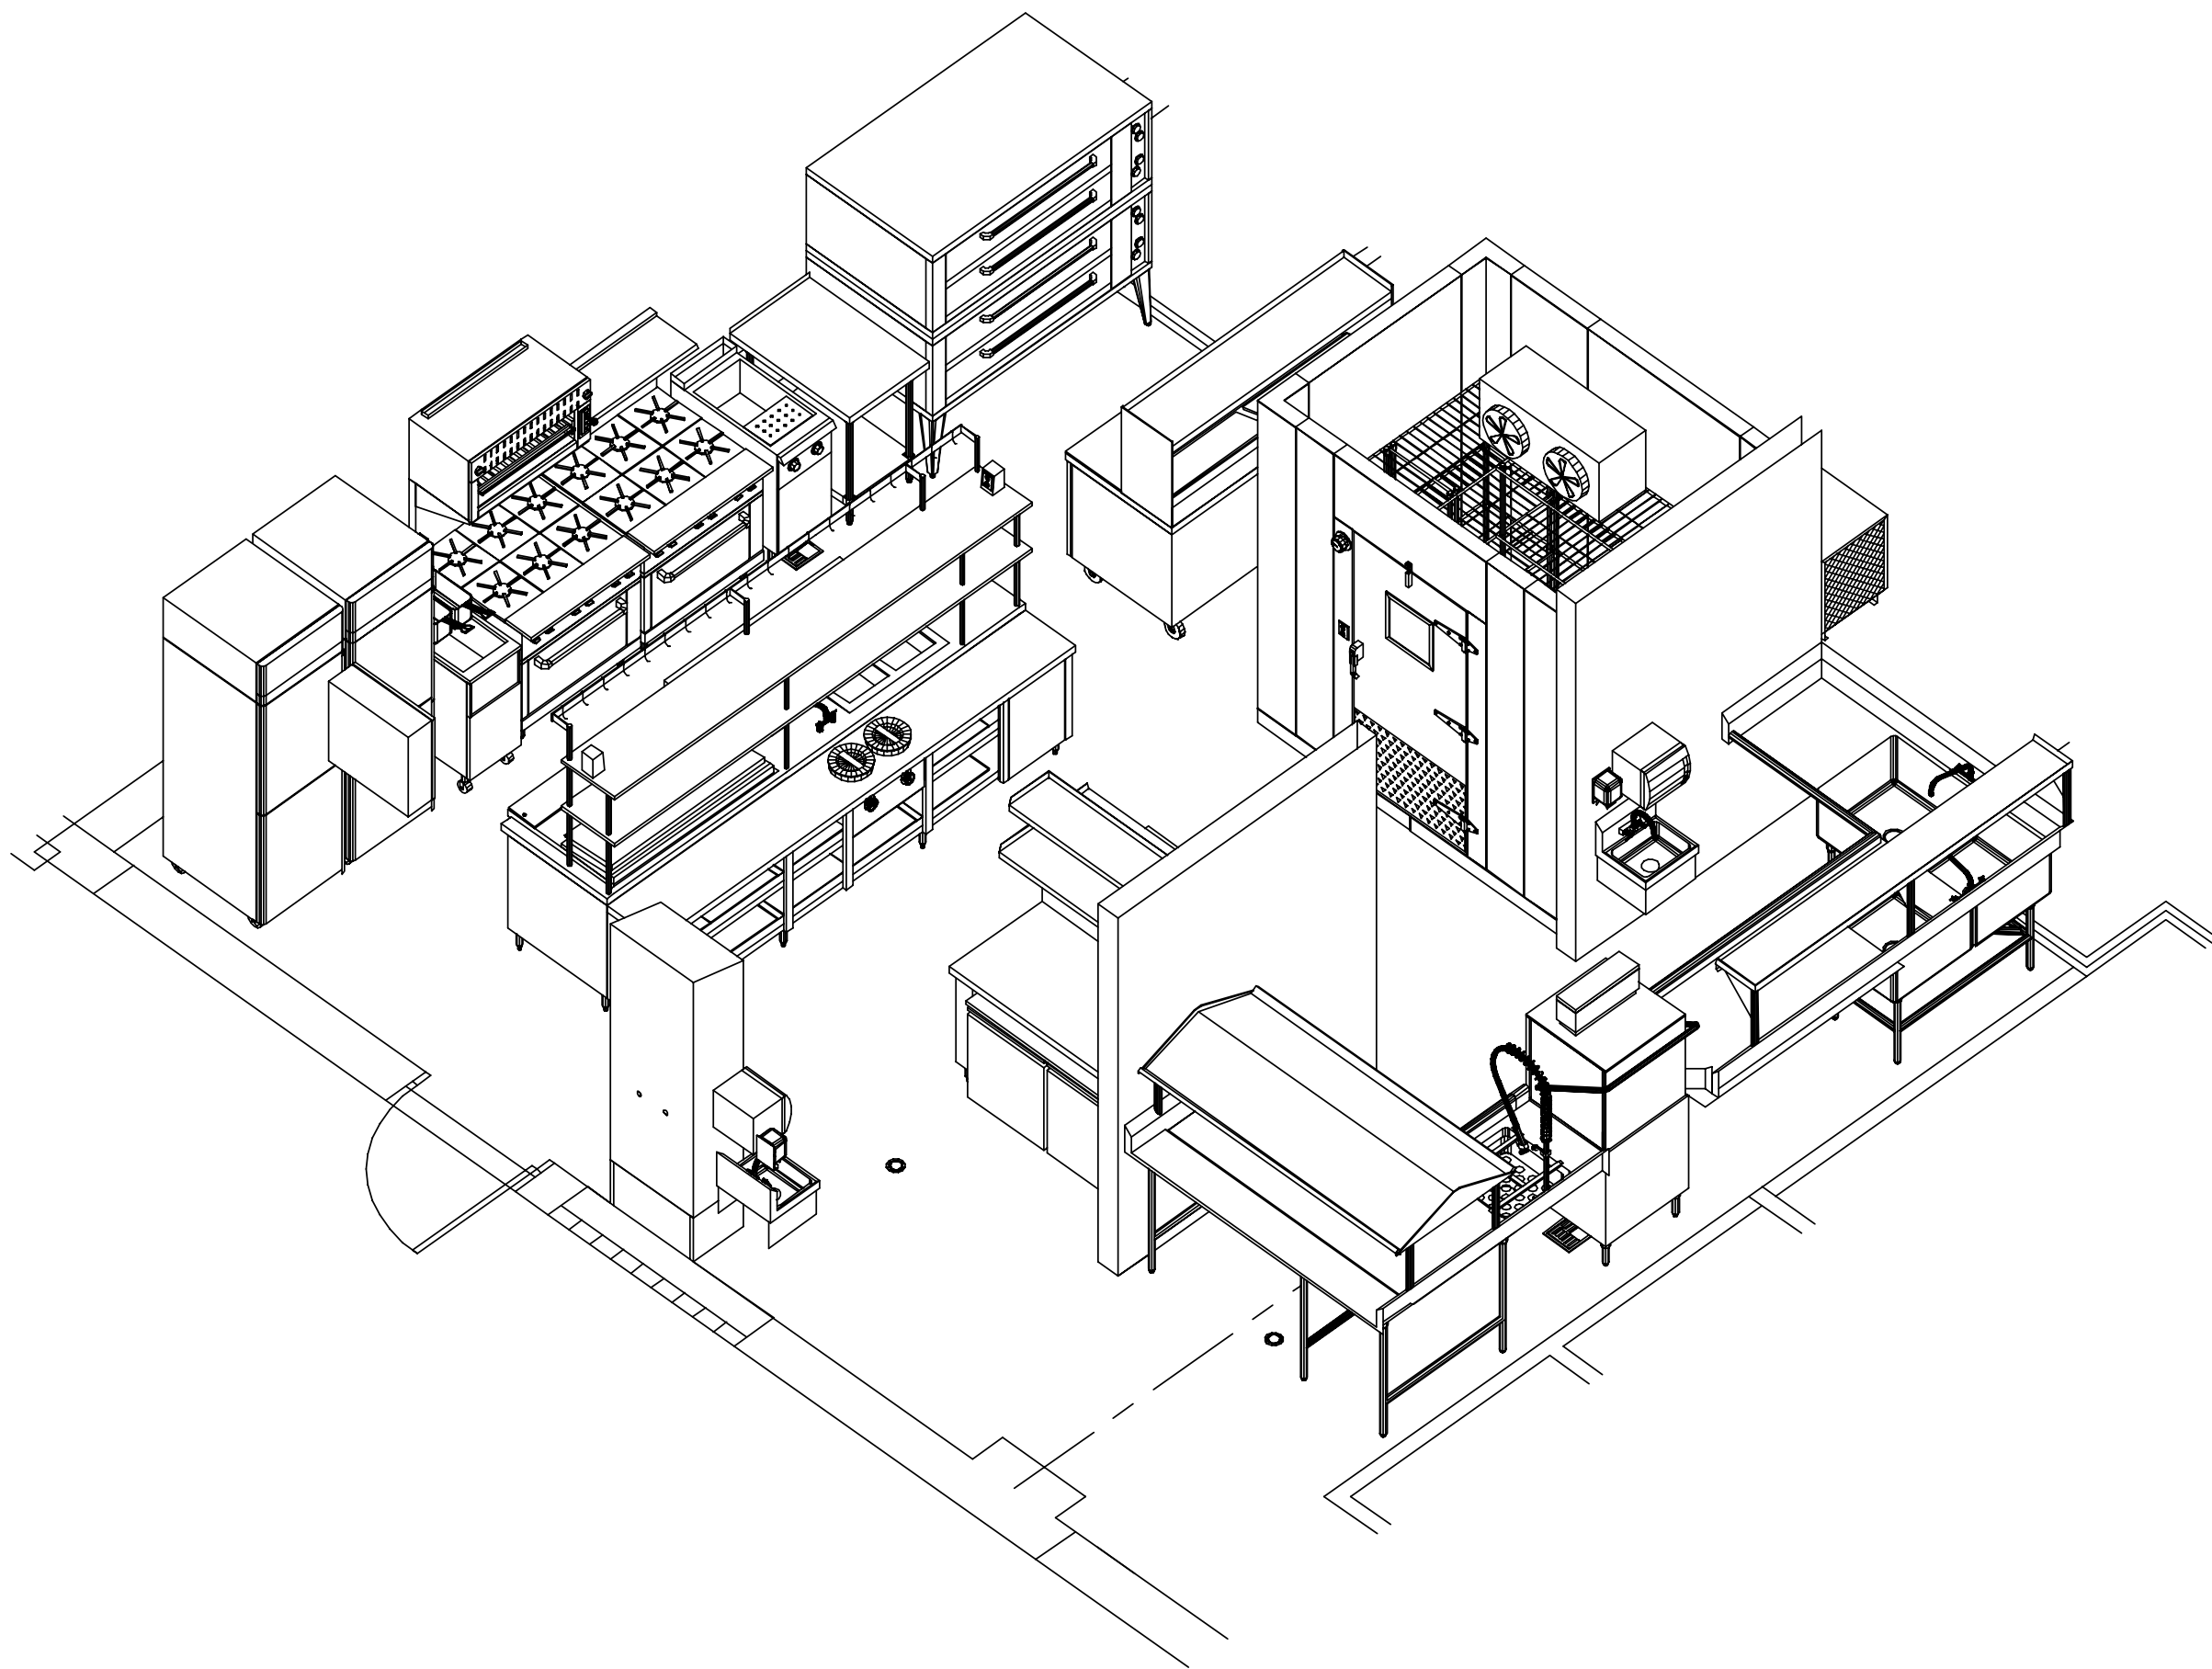

CONTENTS	
K1	LAYOUT
K2	ISOMETRICS
K3	SCHEDULES
K4	ELECTRICAL
K5	PLUMBING
K6	SLAB LAYOUT
K7	VENTILATION
K8	MECHANICAL
K9	WALL BLOCKING
K10	ROOM DIMENSIONS

MAIN KITCHEN

No.	Date	By	Revision
11	06/09/2021	ddb	LAYOUT AND SCHEDULES
12	07/01/2021	ddb	FULL SET

BEPPE 1872
1872 EAST TREMONT AVE
BRONX, NY

SCALE: AS NOTED
DATE: 05-07-2021
DRAWN BY: DDB
MT-KIT

K2

FOOD & BEVERAGE
DESIGNER

DAVID BETHEL
32 MAURY AVE
NEWPORT NEWS, VA 23601



DESIGNS & LAYOUTS

Fabricated Designs, Inc.

32 Maury Avenue
Newport News, Va 23601

757.596.5949 757.596.5787

LIST OF EQUIPMENT					ELECTRICAL				PLUMBING					GAS INPUT PER UNIT BTU	REMARKS	REVISED	ITEM
ITEM	QTY	STATUS	SUBMIT AS	DESCRIPTION	VOLT	PH	AMP	HP	NOTES	WATER COLD	HOT	WASTE DIRECT	INDIRECT	NOTES			
1	1 EA	NEW	CATALOGED ITEM	DECK OVEN											96,000		1
2	1 EA	NEW	CUSTOM FABRICATION	WORK TABLE												SIZE AND SHAPE PER DRAWING	2
3	1 EA	NEW	CATALOGED ITEM	PASTA COOKER	120		1.0		3E		3/4" HOSE		1.5"		80,000	18" Wide	3
4	1 EA	NEW	CATALOGED ITEM	RANGE											215,000	36" Wide	4
5	1 EA	NEW	CATALOGED ITEM	RANGE											215,000	36" Wide	5
6	1 EA	NEW	CATALOGED ITEM	SALAMANDER											50,000	36" Wide	6
7	1 EA	NEW	CATALOGED ITEM	FRYER	120		2.0		7E						120,000	15.5" Wide	7
8	1 EA	N.I.C.	SPARE NUMBER														8
9	1 EA	N.I.C.	SPARE NUMBER														9
10	1 EA	NEW	CATALOGED ITEM	FREEZER	120		11.0		10E							27" Wide	10
11	1 EA	NEW	CATALOGED ITEM	REFRIGERATOR	120		8.0		11E							27" Wide	11
12	1 EA	N.I.C.	SPARE NUMBER														12
13	1 EA	N.I.C.	SPARE NUMBER														13
14	1 EA	N.I.C.	BY OTHERS	EXHAUST HOOD	120		6.0		14E							* VERIFY ALL MECHANICAL INFORMATION *	14
15	1 EA	N.I.C.	BY OTHERS	FIRE SYSTEM	120		10.0		15E							* VERIFY ALL MECHANICAL INFORMATION *	15
16	1 EA	N.I.C.	SPARE NUMBER														16
17	1 EA	N.I.C.	SPARE NUMBER														17
18	1 EA	NEW	CATALOGED ITEM	PIZZA PREP TABLE	115		8.0		18E							67" Wide	18
19	1 EA	NEW	CUSTOM FABRICATION	CHEF'S TABLE	120		12.0		19E					19P		SIZE AND SHAPE PER DRAWING	19
19.1	1 EA	NEW	CUSTOM FABRICATION	HOT FOOD PAN	208		16.6		19.1E				3/4"				19.1
19.2	2 EA	NEW	CUSTOM FABRICATION	SOUP WELLS	208		3.2		19.2E				(2)3/4"				19.2
19.3	2 EA	NEW	CUSTOM FABRICATION	HEAT LAMPS	208		3.0		19.3E								19.3
19.4	1 EA	NEW	CUSTOM FABRICATION	CHEF'S SINK						1 1/2"	1 1/2"		1-1 1/2"	ERR			19.4
20	1 EA	NEW	CATALOGED ITEM	SANDWICH UNIT	120		8.6		20E							48" Wide	20
21	2 EA	N.I.C.	BY OWNER	TRASH CAN													21
22	1 EA	N.I.C.	SPARE NUMBER														22
23	1 EA	NEW	CUSTOM FABRICATION	WALKIN COOLER												SEE ITEM DETAIL DRAWINGS	23
23.1	1 EA	NEW	CUSTOM FABRICATION	COOLER DOOR	120		10.0		23.1E							* VERIFY ALL MECHANICAL INFORMATION *	23.1
23.2	1 EA	NEW	CUSTOM FABRICATION	COOLER EVAPORATOR	120		4.2		23.2E				3/4"			* VERIFY ALL MECHANICAL INFORMATION *	23.2
23.3	1 EA	NEW	CUSTOM FABRICATION	COOLER CONDENSER	208		9.2		23.3E							* VERIFY ALL INFORMATION AND LOCATIONS *	23.3
24	1 LT	NEW	CATALOGED ITEM	WIRE SHELVING												SIZE AND SHAPE PER DRAWING	24
25	1 EA	NEW	CATALOGED ITEM	WORK TOP REFRIGERATOR	120		8.0		25E							48" Wide	25
26	1 EA	NEW	CATALOGED ITEM	WORK TABLE												SIZE AND SHAPE PER DRAWING	26
27	1 EA	NEW	CATALOGED ITEM	PREP TABLE						1 1/2"	1 1/2"		(2)1-1 1/2"	27P		SIZE AND SHAPE PER DRAWING	27
28	1 EA	NEW	CATALOGED ITEM	MOP SINK						1/2"	1/2"		2"	28P			28
29	1 EA	NEW	CATALOGED ITEM	HAND SINK						1/2"	1/2"		1-1/2"	29P			29
30	1 EA	N.I.C.	SPARE NUMBER														30
31	1 EA	NEW	CUSTOM FABRICATION	SOILED TABLE						1 1/2"	1 1/2"		1-1 1/2"	31P		SIZE AND SHAPE PER DRAWING	31
32	1 EA	NEW	CATALOGED ITEM	DISHWASHER	208		51.8		32E				3/4"				32
33	1 EA	N.I.C.	BY OTHERS	CONDENSATE HOOD													33
34	1 EA	NEW	CUSTOM FABRICATION	POT SINK						(2)1 1/2"	(2)1 1/2"		(3)2"			SIZE AND SHAPE PER DRAWING	34
35	1 EA	N.I.C.	SPARE NUMBER														35

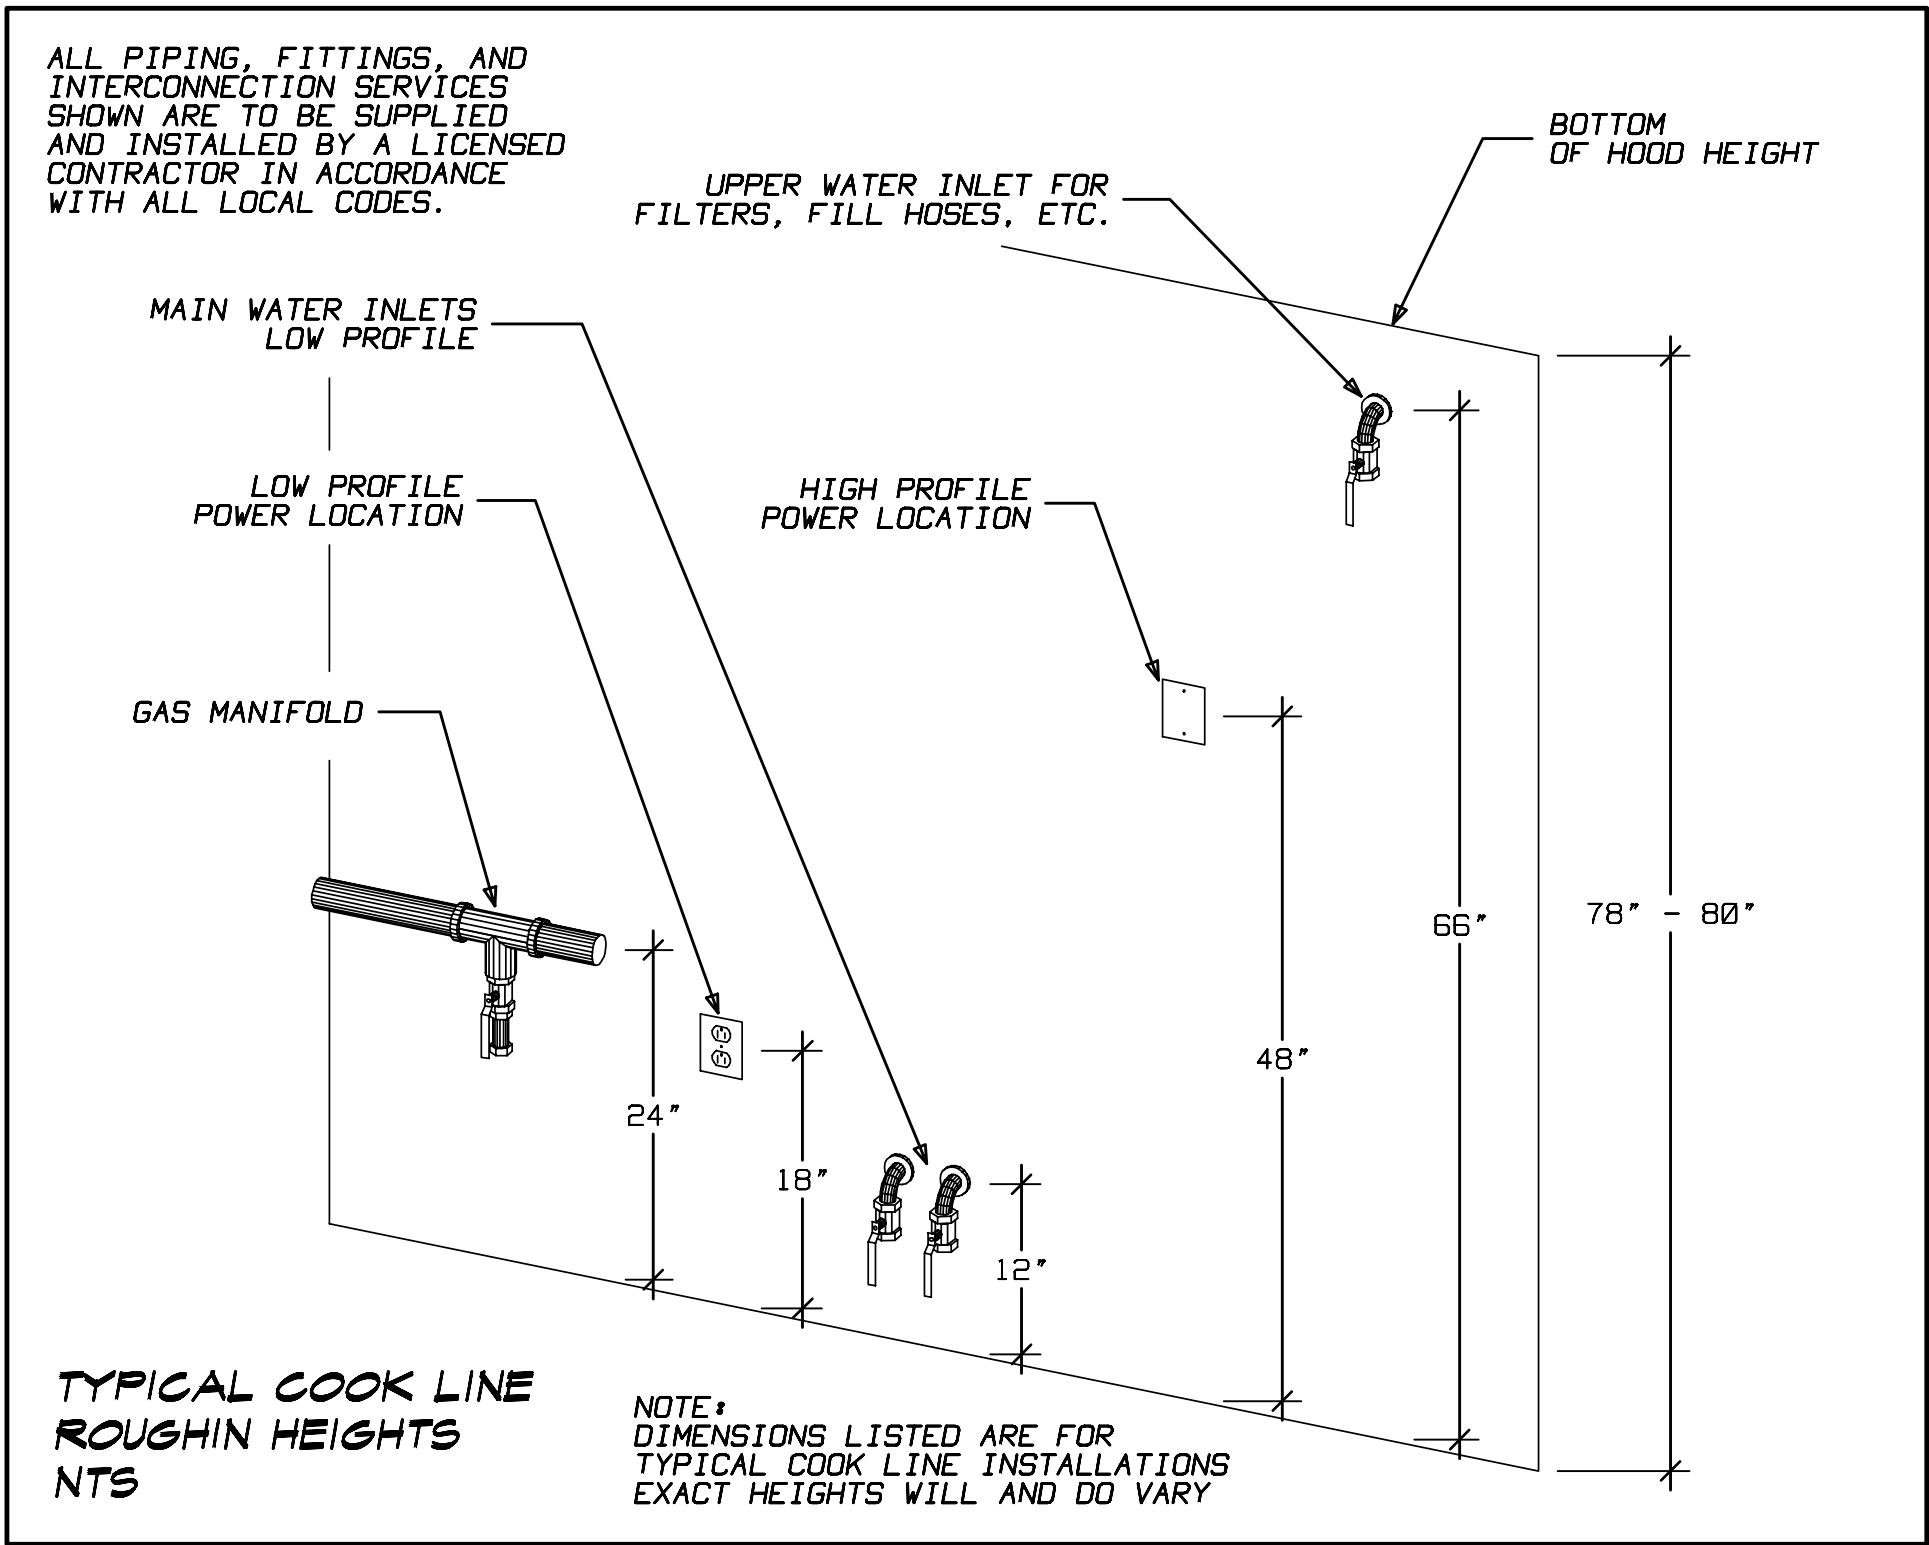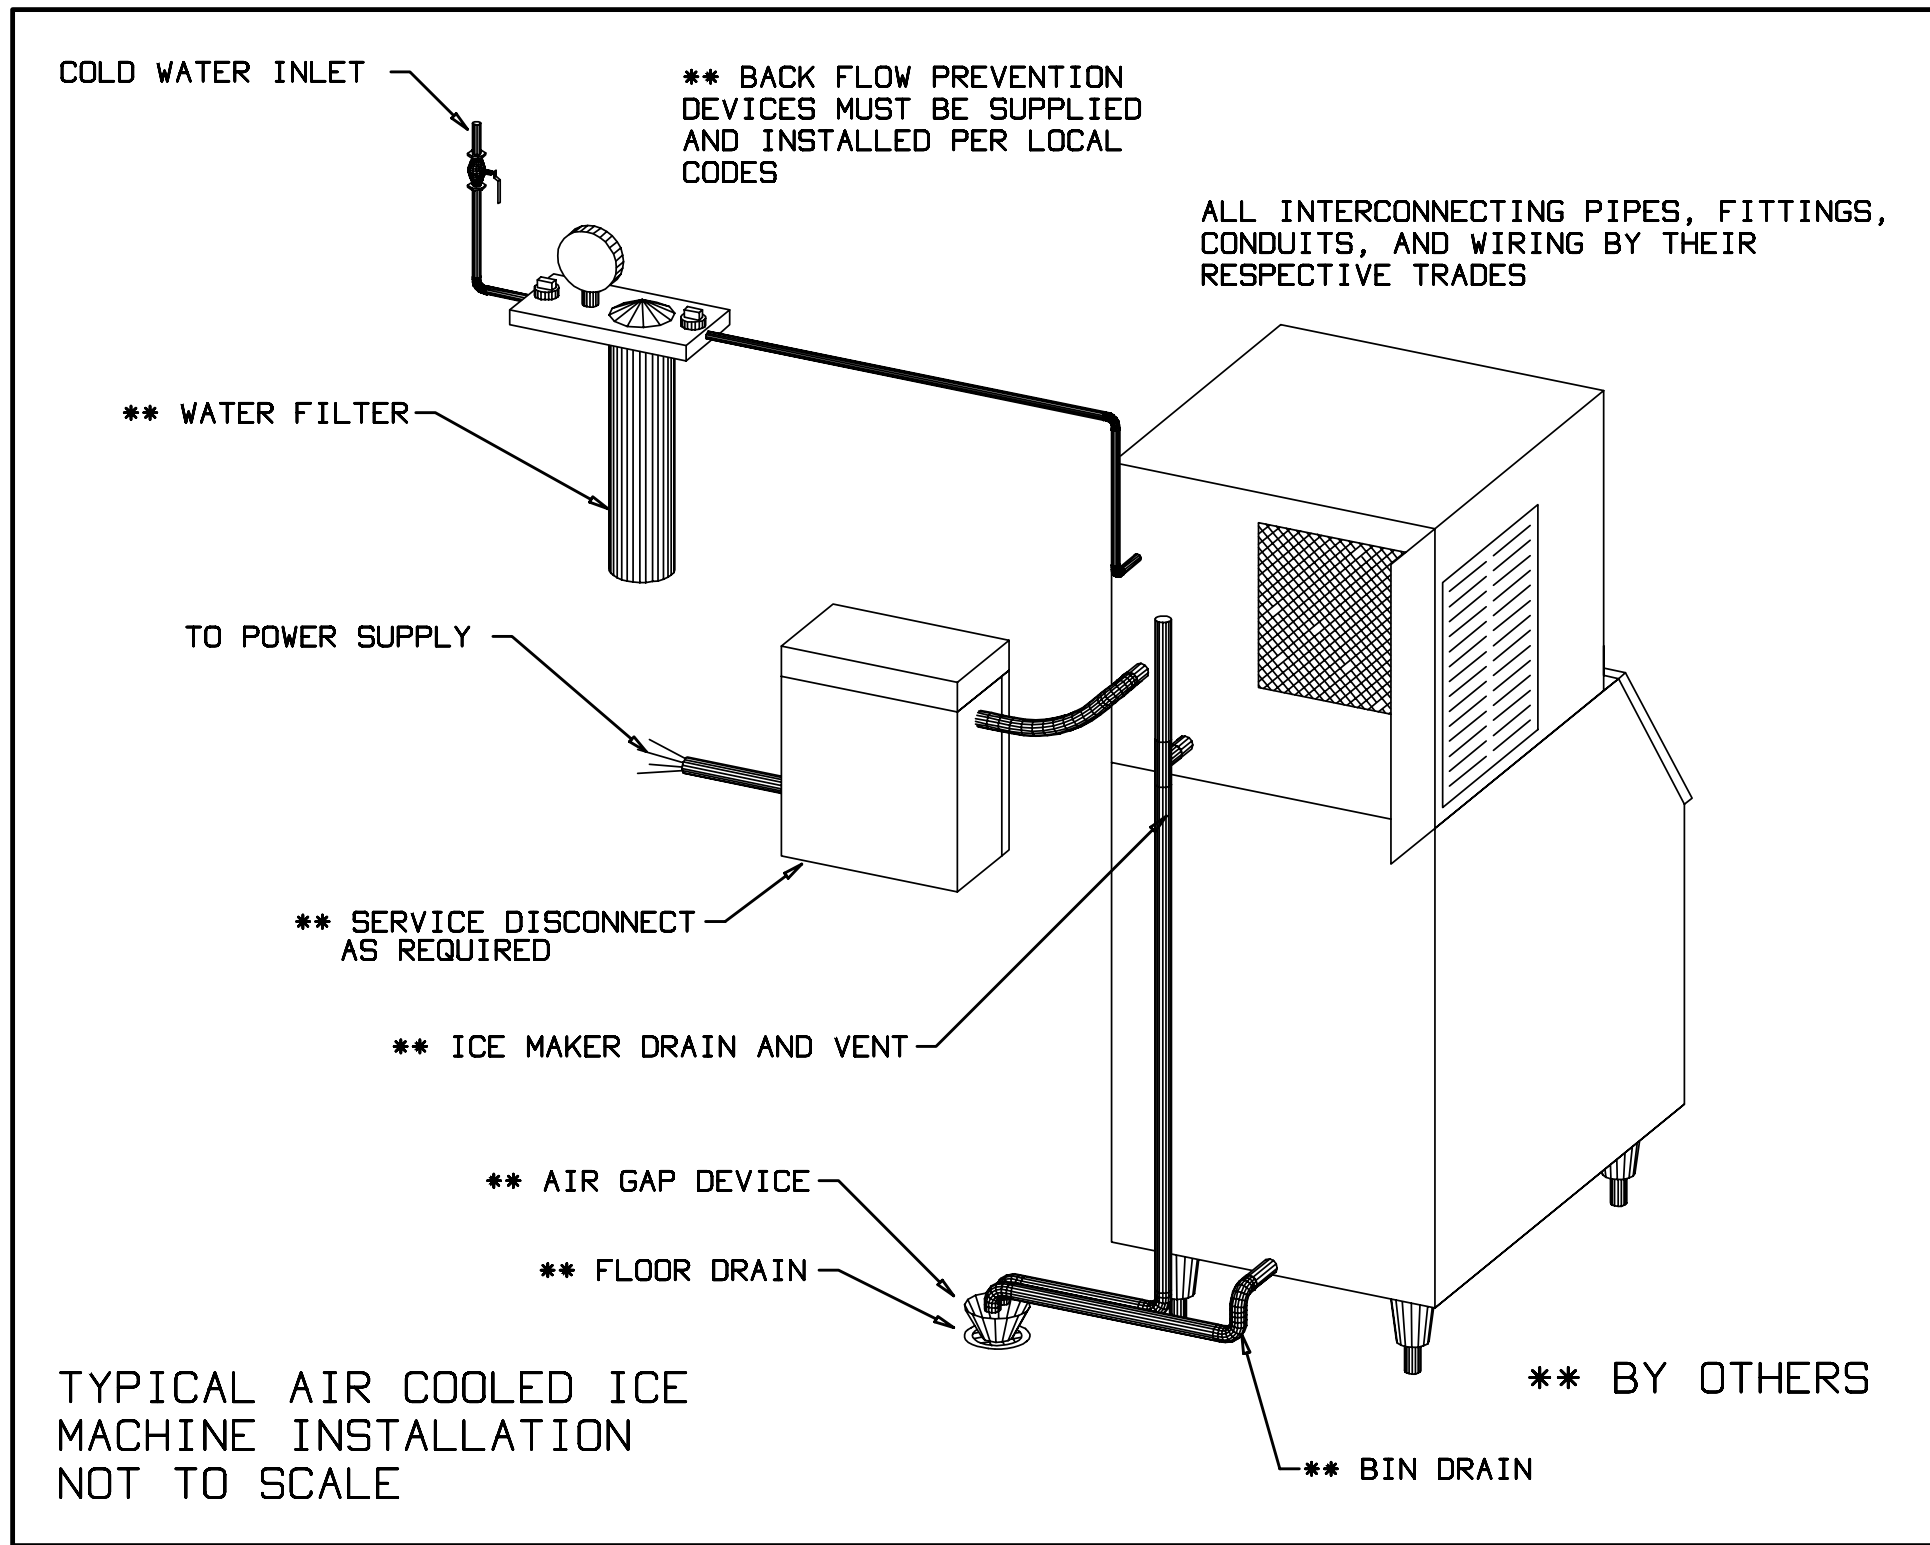

CONTENTS	
K1	LAYOUT
K2	ISOMETRICS
K3	SCHEDULES
K4	ELECTRICAL
K5	PLUMBING
K6	SLAB LAYOUT
K7	VENTILATION
K8	MECHANICAL
K9	WALL BLOCKING
K10	ROOM DIMENSIONS

BEPPE 1872

1872 EAST TREMONT AVE
BRONX, NY

SCALE: AS NOTED
DATE: 05-07-2021
DRAWN BY: DDB
MT-KIT

K3

OF 10

MAIN KITCHEN

REVISIONS

By
Date
No.
11 06/09/2021
12 07/01/2021
LAYOUT AND SCHEDULES
FULL SET

DESIGNER
DAVID BETHEL
32 MAURY AVE
NEWPORT NEWS, VA 23601
DESIGNS & LAYOUTS
Fabricated Designs, Inc.
32 Maury Avenue
Newport News, Va 23601
757.596.5949 1757.596.5787

ELECTRICAL NOTES

ALL ELECTRICAL OUTLETS AND CONNECTION REQUIREMENTS SHOWN ON THIS PLAN RELATE TO ITEMIZED KITCHEN EQUIPMENT AND FIXTURES. REFER TO ARCHITECT'S PLANS FOR ADDITIONAL ELECTRICAL REQUIREMENTS.

DIMENSIONS SHOWN ARE FROM FINISHED FLOORS, FINISHED WALL OR CENTER LINE OF COLUMN. ELECTRICAL CONTRACTOR TO VERIFY EXACT ROUGH-IN LOCATIONS AND REQUIREMENTS AT JOB SITE WITH APPROVED SHOP DRAWINGS FROM KITCHEN EQUIPMENT CONTRACTOR.


MOUNT OUTLETS AND / OR JUNCTION BOXES HORIZONTALLY AT STUB UP AND IN WALL LOCATIONS TO PROVIDE ADEQUATE CLEARANCE FOR INSTALLATION OF KITCHEN EQUIPMENT.

ELECTRICAL CONTRACTOR TO MAKE FINAL CONNECTIONS TO JUNCTION BOX OR PULL BOX IN EQUIPMENT. PROVIDE AND INSTALL DISCONNECTS, RELAYS, ACCESSORIES, TRIM, ETC. AS REQUIRED FOR OPERATION OF EQUIPMENT BUT NOT SUPPLIED AS MANUFACTURES' STANDARD COMPONENT PART.

ELECTRICAL CONTRACTOR TO PROVIDE AND INSTALL ALL CONDUIT, WIRE, JUNCTION BOXES, ELECTRICAL RECEPTACLES WITH COVER PLATES AND SWITCHES NOT INCLUDED AS A MANUFACTURES' STANDARD COMPONENT PART.

THE ELECTRICAL CONTRACTOR SHALL PROVIDE AND INSTALL INTERCONNECTING MATERIAL AND ACCESSORY PARTS (UNLESS SUPPLIED AS MANUFACTURES' STANDARD COMPONENT) REQUIRED FOR OPERATION OF THE FOLLOWING:

- 1) VENTILATOR LIGHT SWITCHES, EXHAUST FAN AND FIRE PROTECTION SYSTEM.
- 2) WALKIN REFRIGERATION SYSTEM LIGHTS, SWITCHES, HEAT TAPE, DOOR AND RELIEF PORT HEATER, AUDIO / VISUAL TEMPERATURE ALARM. PENETRATIONS TO BE SEALED WITH ACCEPTABLE INSULATING MATERIALS.
- 3) DISPOSER CONTROLS AND SOLENOID AS INDICATED.
- 4) DISHMACHINE AND BOOSTER HEATER CONTROLS AND SOLENOID AS REQUIRED.
- 5) FIRE PROTECTION SHUNT TRIP BREAKER, ALARM SYSTEM AND RESET STATION AND CONTACTORS AS REQUIRED.
- 6) EQUIPMENT BROKEN INTO MODULAR SECTIONS FOR SHIPPING PURPOSES AND REQUIRING REASSEMBLY AT JOB SITE

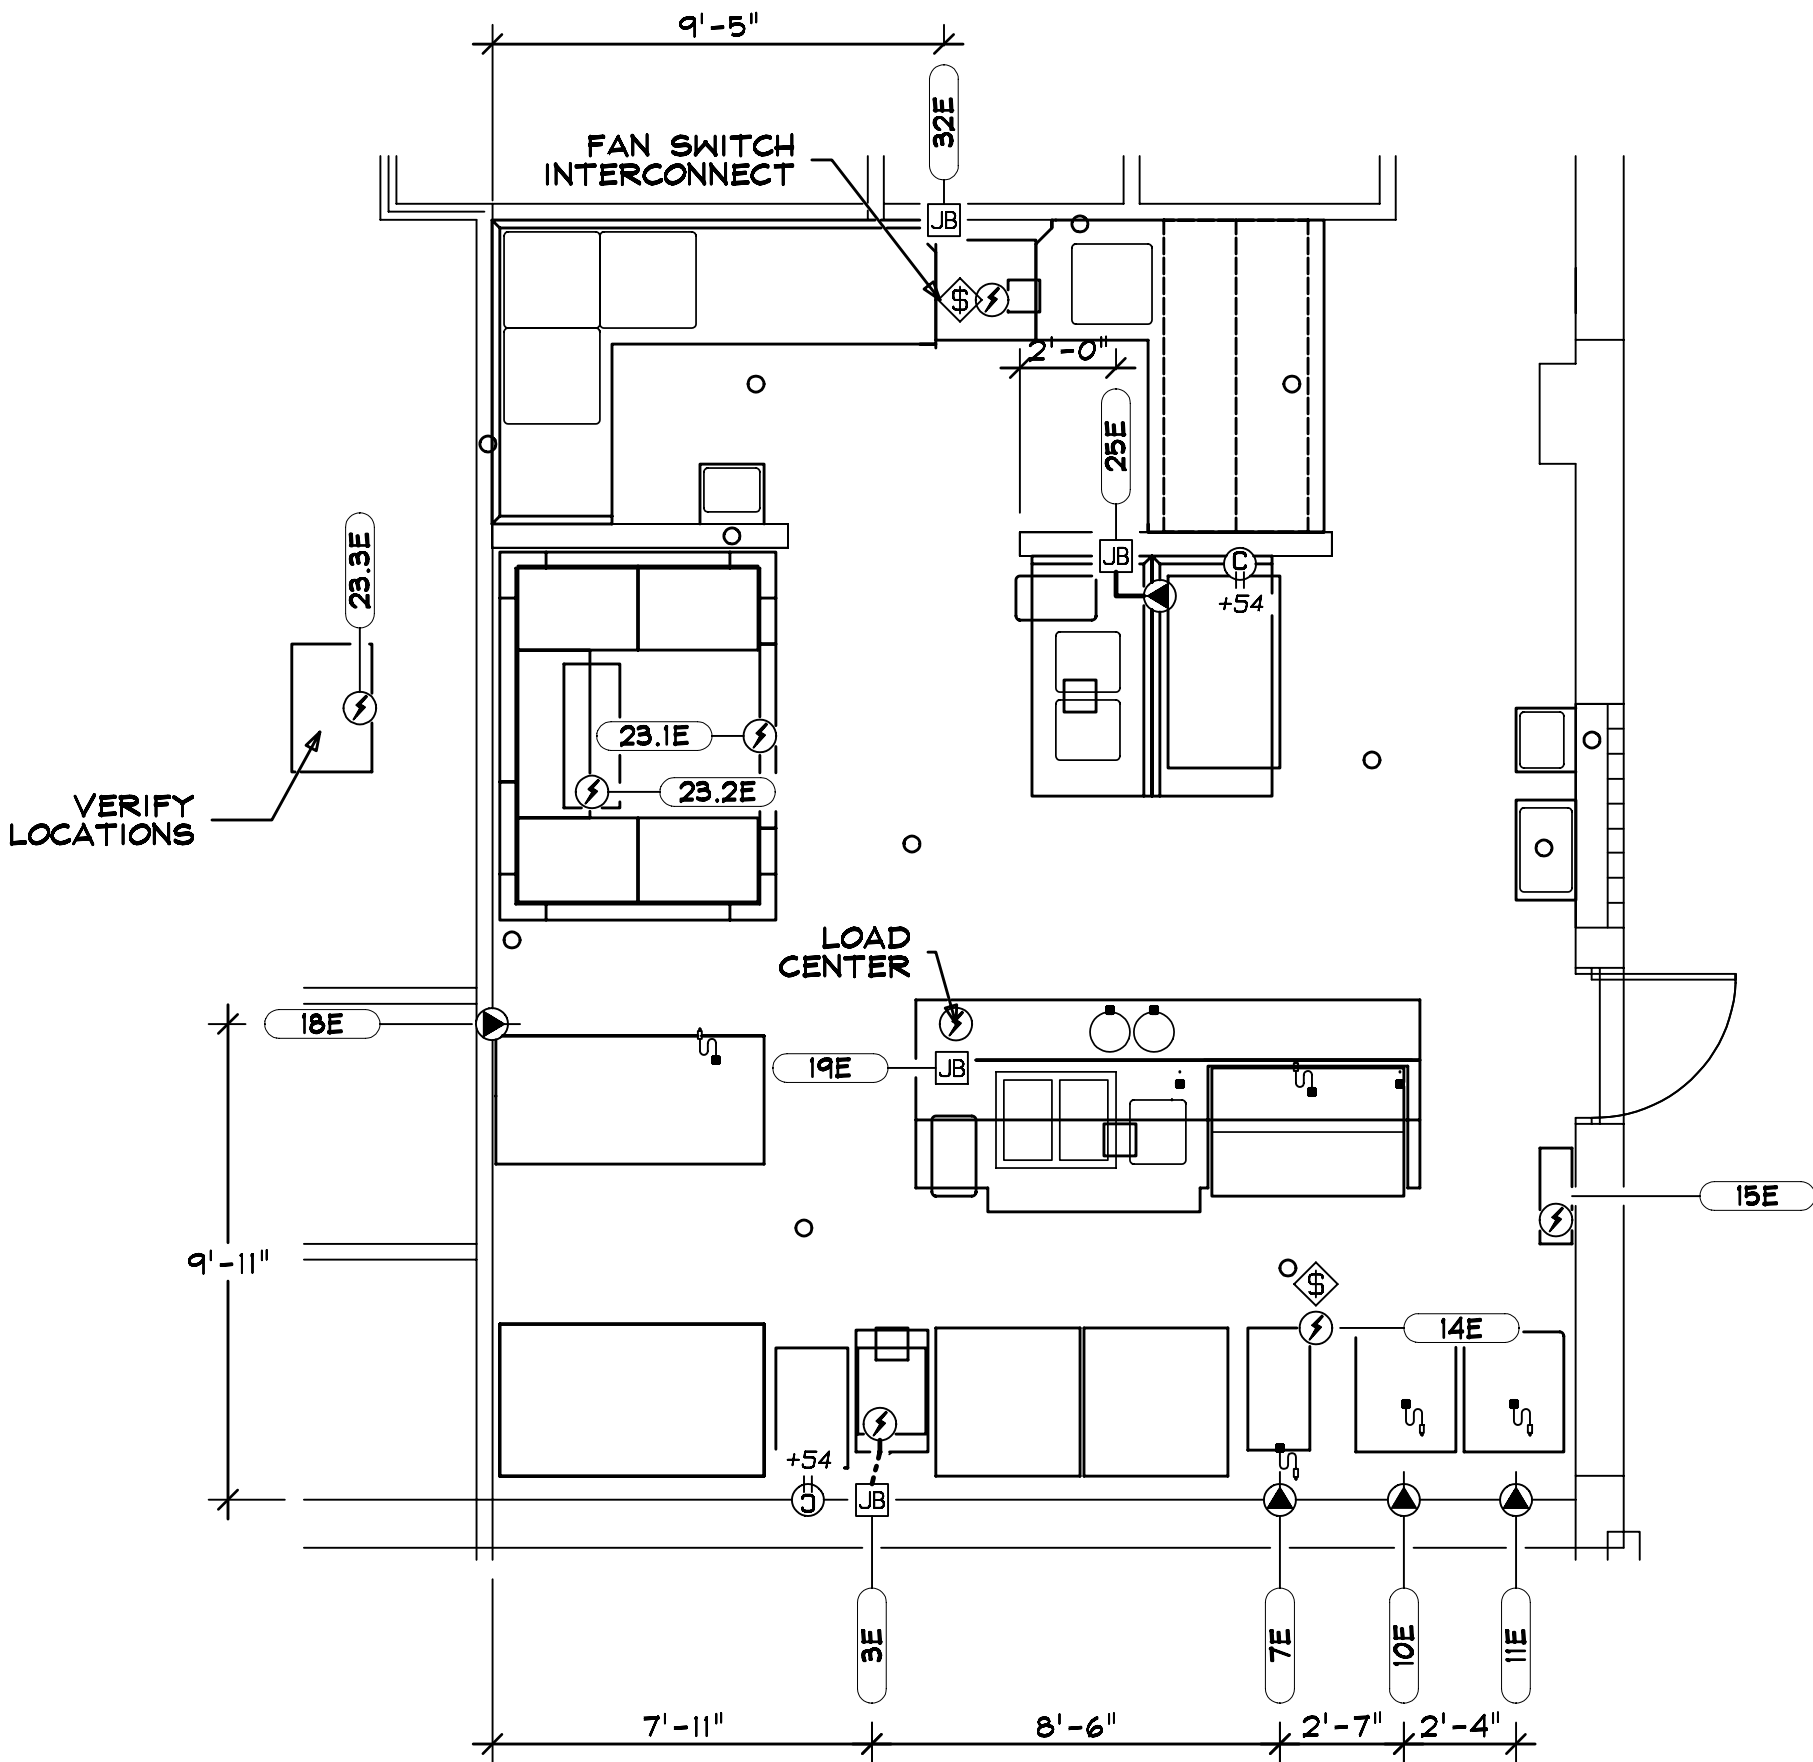

ELECTRICAL REQUIREMENTS PER UNIT									
ITEM	QTY	STATUS	DESCRIPTION	VOLT	PH	AMP	HP		NOTE
3	1 EA	NEW	PASTA COOKER	120	1	1.0			3E
7	1 EA	NEW	FRYER	120	1	2.0			7E
10	1 EA	NEW	FREEZER	120	1	11.0			10E
11	1 EA	NEW	REFRIGERATOR	120	1	8.0			11E
14	1 EA	N.I.C.	EXHAUST HOOD	120	1	6.0			14E
15	1 EA	N.I.C.	FIRE SYSTEM	120	1	10.0			15E
18	1 EA	NEW	PIZZA PREP TABLE	115	1	8.0			18E
19	1 EA	NEW	CHEF'S TABLE	120	1	12.0			19E
19.1	1 EA	NEW	HOT FOOD PAN	208	1	16.6			19.1E
19.2	2 EA	NEW	SOUP WELLS	208	1	3.2			19.2E
19.3	2 EA	NEW	HEAT LAMPS	208	1	3.0			19.3E
20	1 EA	NEW	SANDWICH UNIT	120	1	8.6			20E
23.1	1 EA	NEW	COOLER DOOR	120	1	10.0			23.1E
23.2	1 EA	NEW	COOLER EVAPORATOR	120	1	4.2			23.2E
23.3	1 EA	NEW	COOLER CONDENSER	208	1	9.2			23.3E
25	1 EA	NEW	WORK TOP REFRIGERATOR	120	1	8.0			25E
32	1 EA	NEW	DISHWASHER	208	3	51.8			32E

ELECTRICAL NOTES:

3E, NEMA 5-15, RI 18" AFF,
7E, NEMA 5-15,
10E, NEMA 5-15, RI 90" AFF,
11E, NEMA 5-15, RI 90" AFF,
14E, LIGHTS ONLY, VERIFY ALL LOCATIONS, *VERIFY ALL MECHANICAL REQUIREMENTS*
15E, VERIFY ALL LOCATIONS, *VERIFY ALL MECHANICAL REQUIREMENTS*
18E, NEMA 5-15, RI 14" AFF,
19E, (3) NEMA 5-15, POWERED FROM LOAD CENTER, (1) ITEM #20, (2) PRINTER RECEPTACLES
19.1E, PRE WIRED FROM LOAD CENTER,
19.2E, PRE WIRED FROM LOAD CENTER,
19.3E, PRE WIRED FROM LOAD CENTER,
20E, POWER FROM LOAD CENTER, NEMA 5-15,
23.1E, RI FROM ABOVE, CP 78" AFF, INTERCONNECT LIGHTS
23.2E, RI FROM ABOVE, CP 78" AFF, INTERCONNECT SOLENOID AND TSTAT
23.3E, VERIFY LOCATION,
25E, NEMA 5-15, RI 18" AFF,
32E, RI 18" AFF, CP 22" AFF,

ELECTRICAL SYMBOL SCHEDULE

FIELD CONNECTIONS BY RESPECTIVE TRADES	CORD DOUBLE SET	SINGLE RECP
AFF - ABOVE FINISHED FLOOR	KV - KILOWATT	
AF - ABOVE FLOOR	HP - HORSE POWER	
AFIV - AF IN WALL	PH - PHASE	
JBIV - JB IN WALL	SW - SWITCH	
JB - JUNCTION BOX	TP - TELEPHONE	
LI - LIGHT FIXTURE	DT - DATA TERMINATOR	
RI - ROUGH IN		
CP - CONNECTION POINT		

ELECTRICAL

1 \ 4" = 1' - 0"

CONTENTS

K1	LAYOUT
K2	ISOMETRICS
K3	SCHEDULES
K4	ELECTRICAL
K5	PLUMBING
K6	SLAB LAYOUT
K7	VENTILATION
K8	MECHANICAL
K9	WALL BLOCKING
K10	ROOM DIMENSIONS

MAIN KITCHEN

REVISIONS

No.	Date	By	Revision
11	06/09/2021	ddb	LAYOUT AND SCHEDULES
12	07/01/2021	ddb	FULL SET

BEPPE 1872
1872 EAST TREMONT AVE
BRONX, NY

SCALE:
AS NOTED
DATE: 05-07-2021
DRAWN BY: DDB
MT-KIT


K4




DIMENSION NOTES

THESE PLANS ARE TENDERED AS A SERVICE IN COORDINATING UTILITY REQUIREMENTS AND PLACEMENT OF FOOD SERVICE EQUIPMENT. ALL DIMENSIONS MUST BE VERIFIED PRIOR TO CONSTRUCTION.

THESE PLANS ARE TO BE USED IN CONJUNCTION WITH ARCHITECTURAL / ENGINEERING PLANS. ANY CONFLICTS MUST BE CLARIFIED BY ALL CONCERNED BEFORE PROCEEDING WITH WORK.

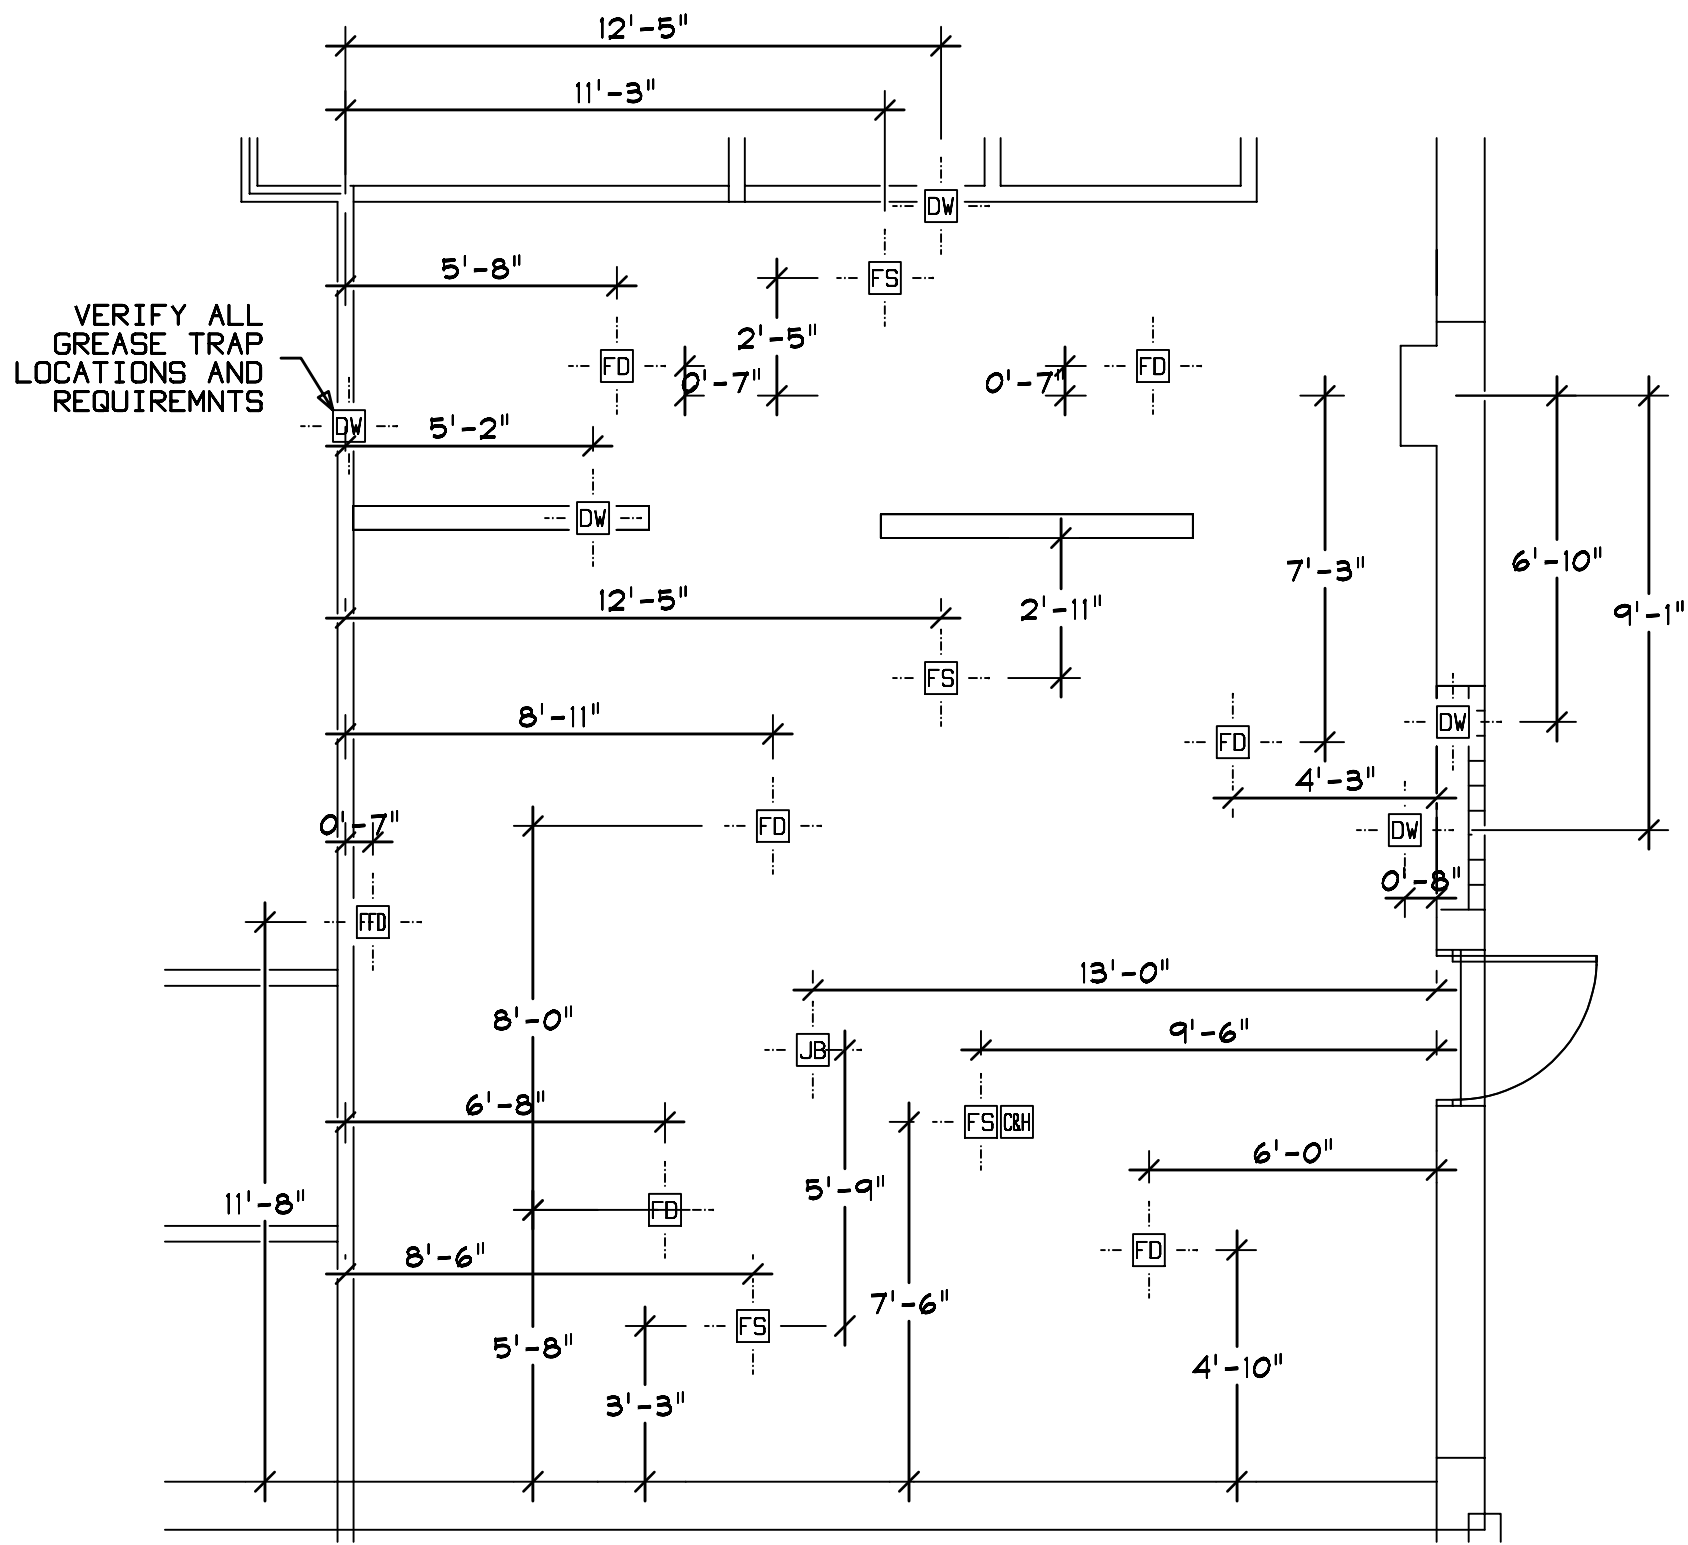DIMENSIONS SHOWN REFER TO FOOD SERVICE EQUIPMENT SPACE AND UTILITY REQUIREMENTS. CONNECTIONS SHOWN ARE TO BE LOCATED PER ROUGH-IN DRAWINGS.



IN SLAB SYMBOL SCHEDULE		
HW -	HOT WATER	  
CW -	COLD WATER	
FS -	FLOOR SINK	
FD -	FLOOR DRAIN	C.W. H.W. CW & HW
FFD -	FUNNEL FLOOR DRAIN	WATER STUB UPS
DW -	DIRECT WASTE	
OSD -	OPEN SITE DRAIN	
ME -	MECHANICAL CHASE	
PVC -	PVC BEVERAGE LINE CHASE	
AFF -	ABOVE FINISHED FLOOR	
RI -	ROUGH IN	

SLAB LAYOUT

1 \ 4" = 1' - 0"

CONTENTS	
K1	LAYOUT
K2	ISOMETRICS
K3	SCHEDULES
K4	ELECTRICAL
K5	PLUMBING
K6	SLAB LAYOUT
K7	VENTILATION
K8	MECHANICAL
K9	WALL BLOCKING
K10	ROOM DIMENSIONS

BEPPE 1872

1872 EAST TREMONT AVE
BRONX, NY


SCALE:
AS NOTED
DATE: 05-07-2021
DRAWN BY: DDB
MT-KIT

K6

MAIN KITCHEN

REVISIONS

No.	Date	By	Revision
11	06/09/2021	ddb	LAYOUT AND SCHEDULES
12	07/01/2021	ddb	FULL SET

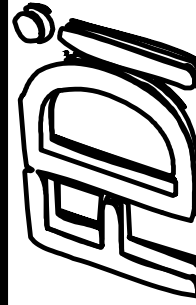

Fabricated Designs, Inc.
32 Maury Avenue
Newport News, Va 23601
757.596.5949 757.596.5787





VENTILATION NOTES

THESE PLANS ARE TENDERED AS A SERVICE IN COORDINATING UTILITY REQUIREMENTS AND PLACEMENT OF FOOD SERVICE EQUIPMENT. ALL DIMENSIONS MUST BE VERIFIED PRIOR TO CONSTRUCTION.

THESE PLANS ARE TO BE USED IN CONJUNCTION WITH ARCHITECTURAL / ENGINEERING PLANS. ANY CONFLICTS MUST BE CLARIFIED BY ALL CONCERNED BEFORE PROCEEDING WITH WORK.

ALL VENTILATION EQUIPMENT SHOWN IS TO BE PROVIDED AND INSTALLED BY OTHERS FOR THIS PROJECT. VERIFY MECHANICAL, ELECTRICAL, AND GENERAL CONDITIONS PRIOR TO CONSTRUCTION.

ANY INFORMATION LISTED IS FOR SIZING AND LOCATIONS ONLY. ALL EQUIPMENT SHALL CONFORM TO ALL CODES HAVING JURISDICTION OVER THIS PROJECT.

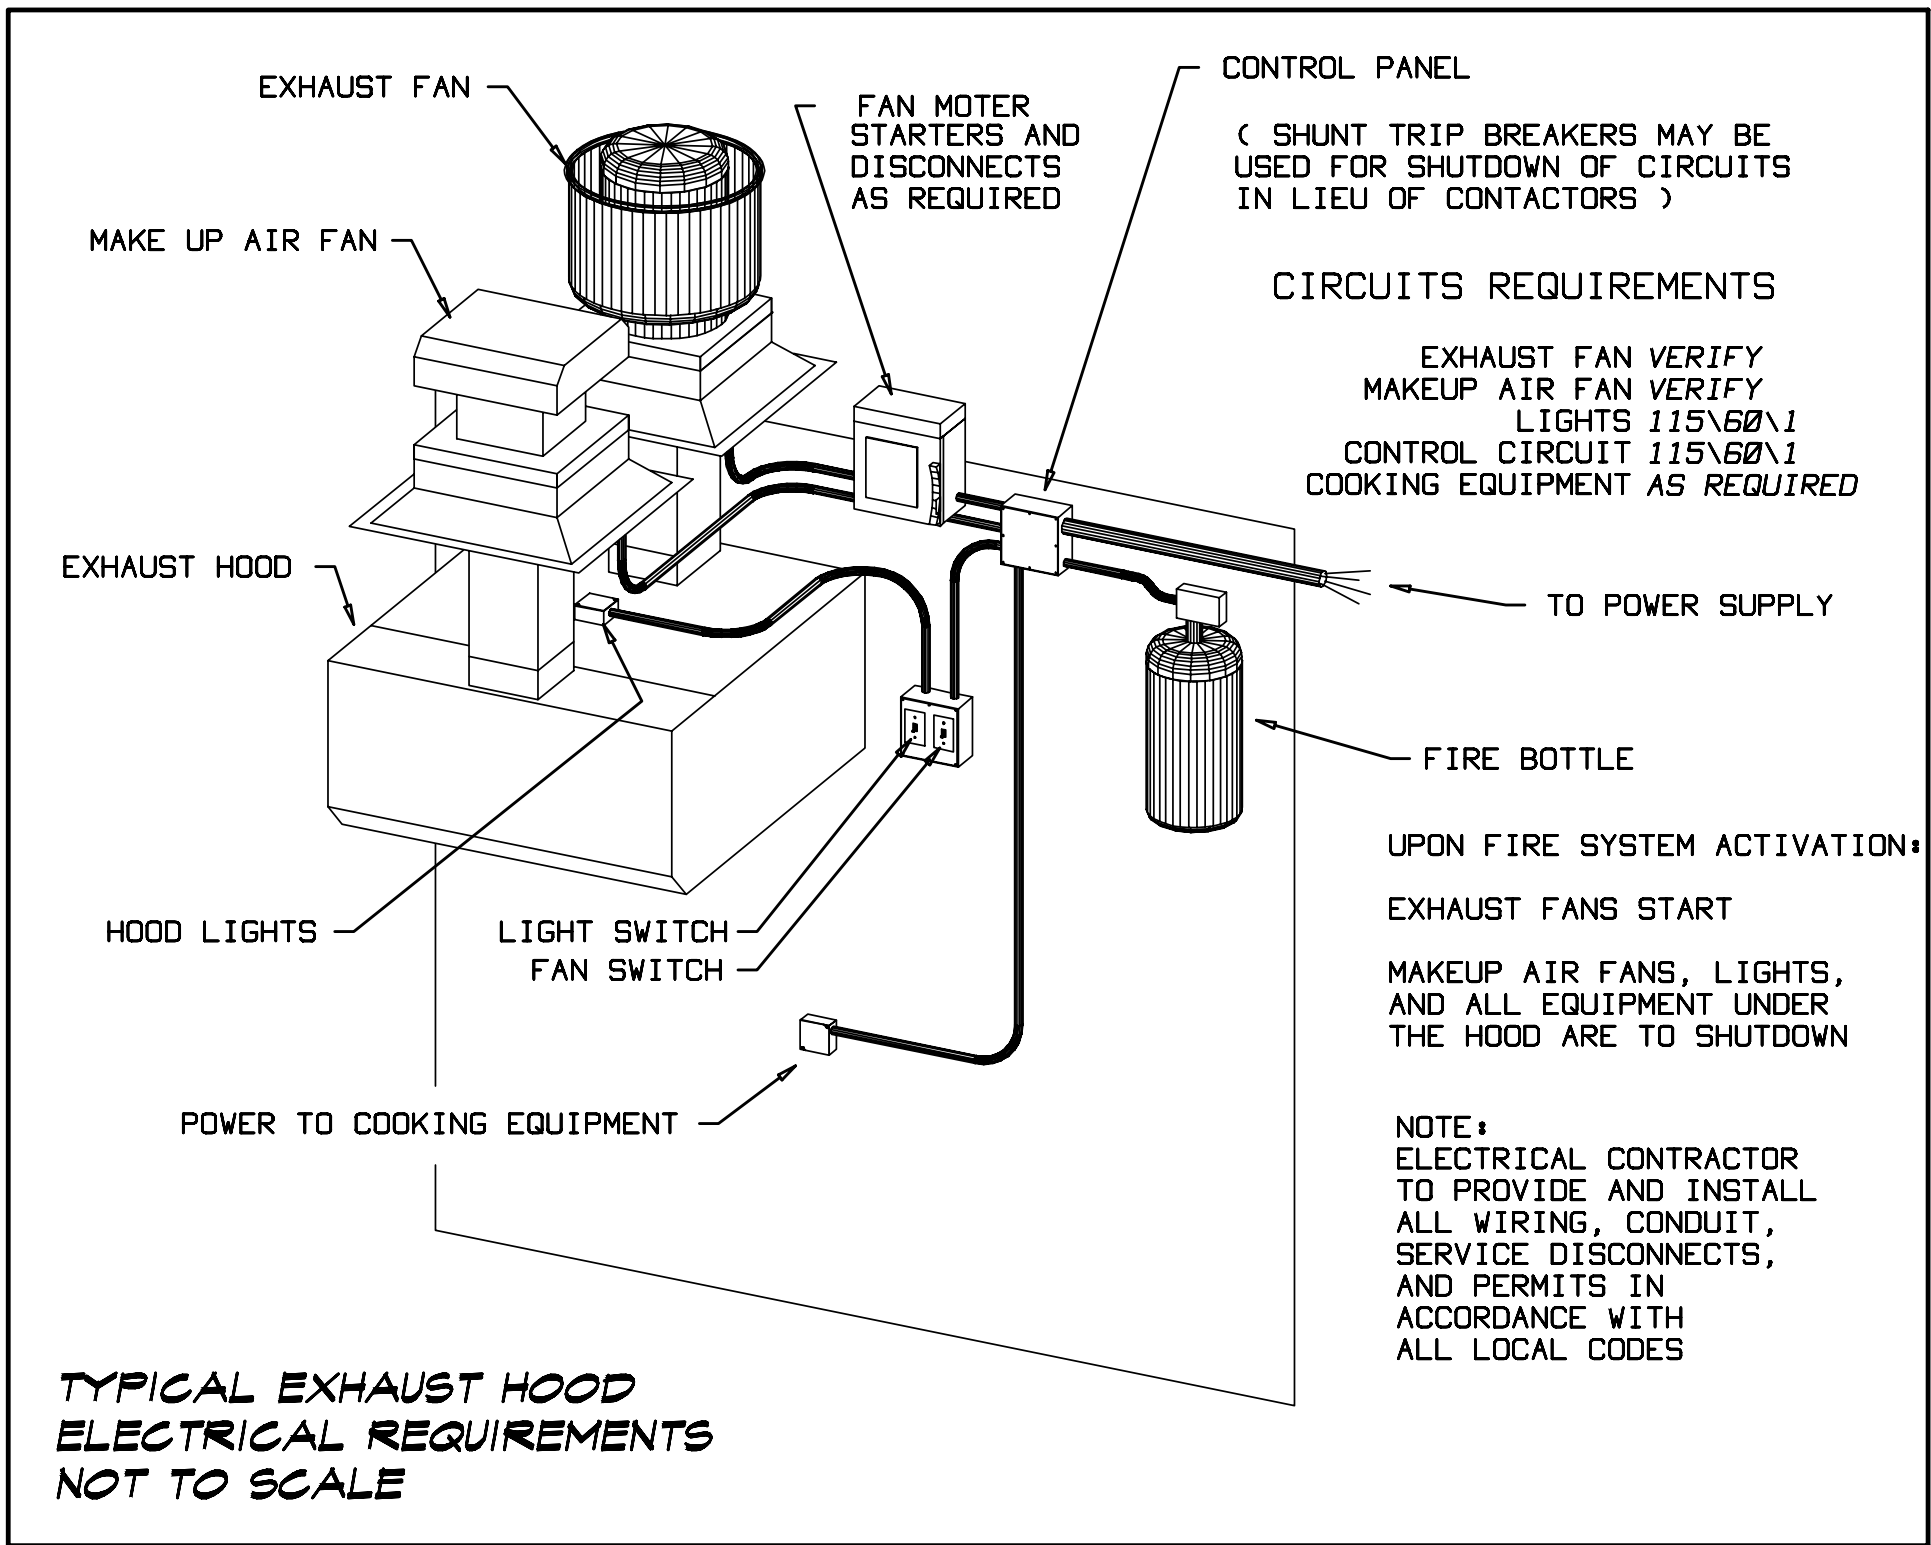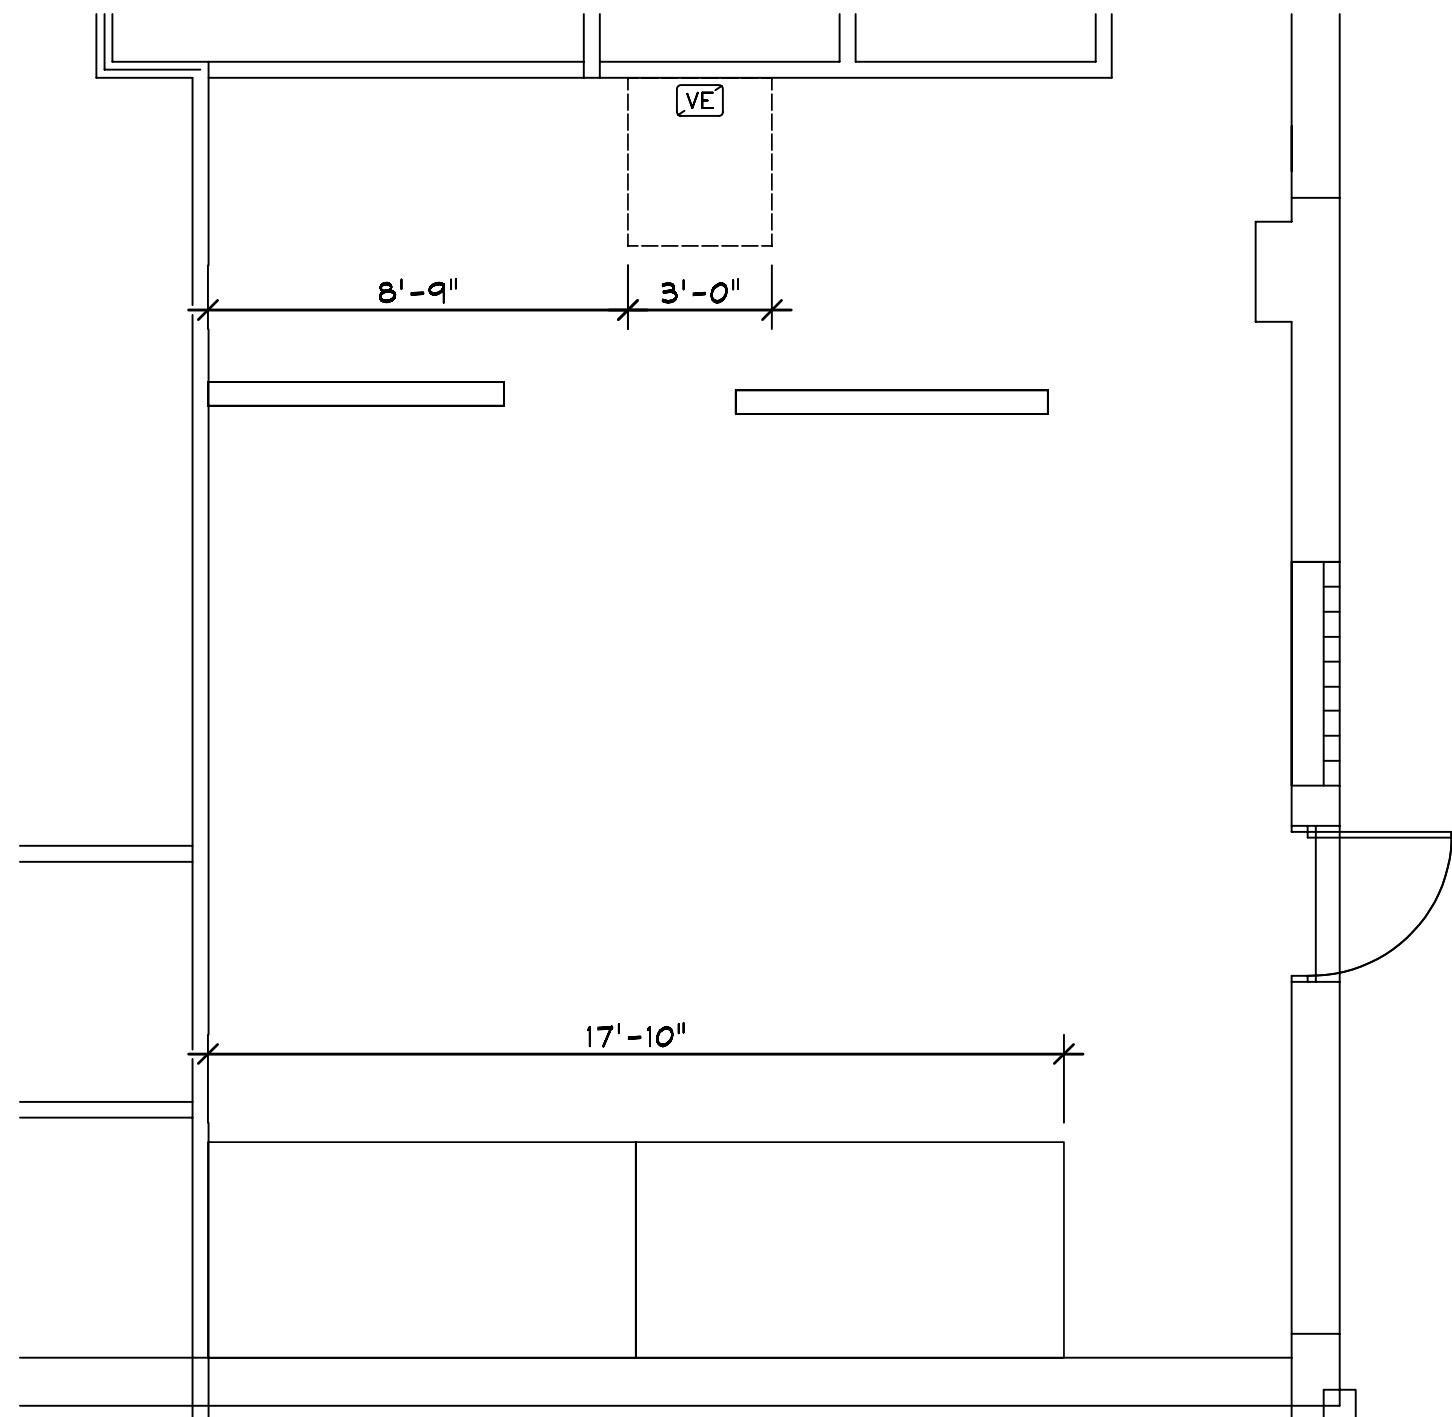

SYMBOL SCHEDULE	
	VS - SUPPLY COLLAR
	VE - EXHAUST COLLAR
	JUNCTION BOX
	VAPOR PROOF LIGHT FIXTURE
	FLUORESCENT LIGHT FIXTURE
	FIRE SUPPRESION NOZZLE
	HOOD HANGER

VENTILATION

1 \ 4" = 1' - 0"

CONTENTS

K1	LAYOUT
K2	ISOMETRICS
K3	SCHEDULES
K4	ELECTRICAL
K5	PLUMBING
K6	SLAB LAYOUT
K7	VENTILATION
K8	MECHANICAL
K9	WALL BLOCKING
K10	ROOM DIMENSIONS

BEPPE 1872

1872 EAST TREMONT AVE
BRONX, NY

SCALE: AS NOTED
DATE: 05-07-2021
DRAWN BY: DDB
MT-KIT

K7

OF 10



Fabricated Designs, Inc.
32 Maury Avenue
Newport News, Va 23601
757.596.5949 757.596.5787

MAIN KITCHEN


REVISIONS

No.	Date	By	Revision
11	06/09/2021	ddb	LAYOUT AND SCHEDULES
12	07/01/2021	ddb	FULL SET

DAVID BETHEL
32 MAURY AVE
NEWPORT NEWS, VA 23601



DESIGNER

DESIGNS & LAYOUTS

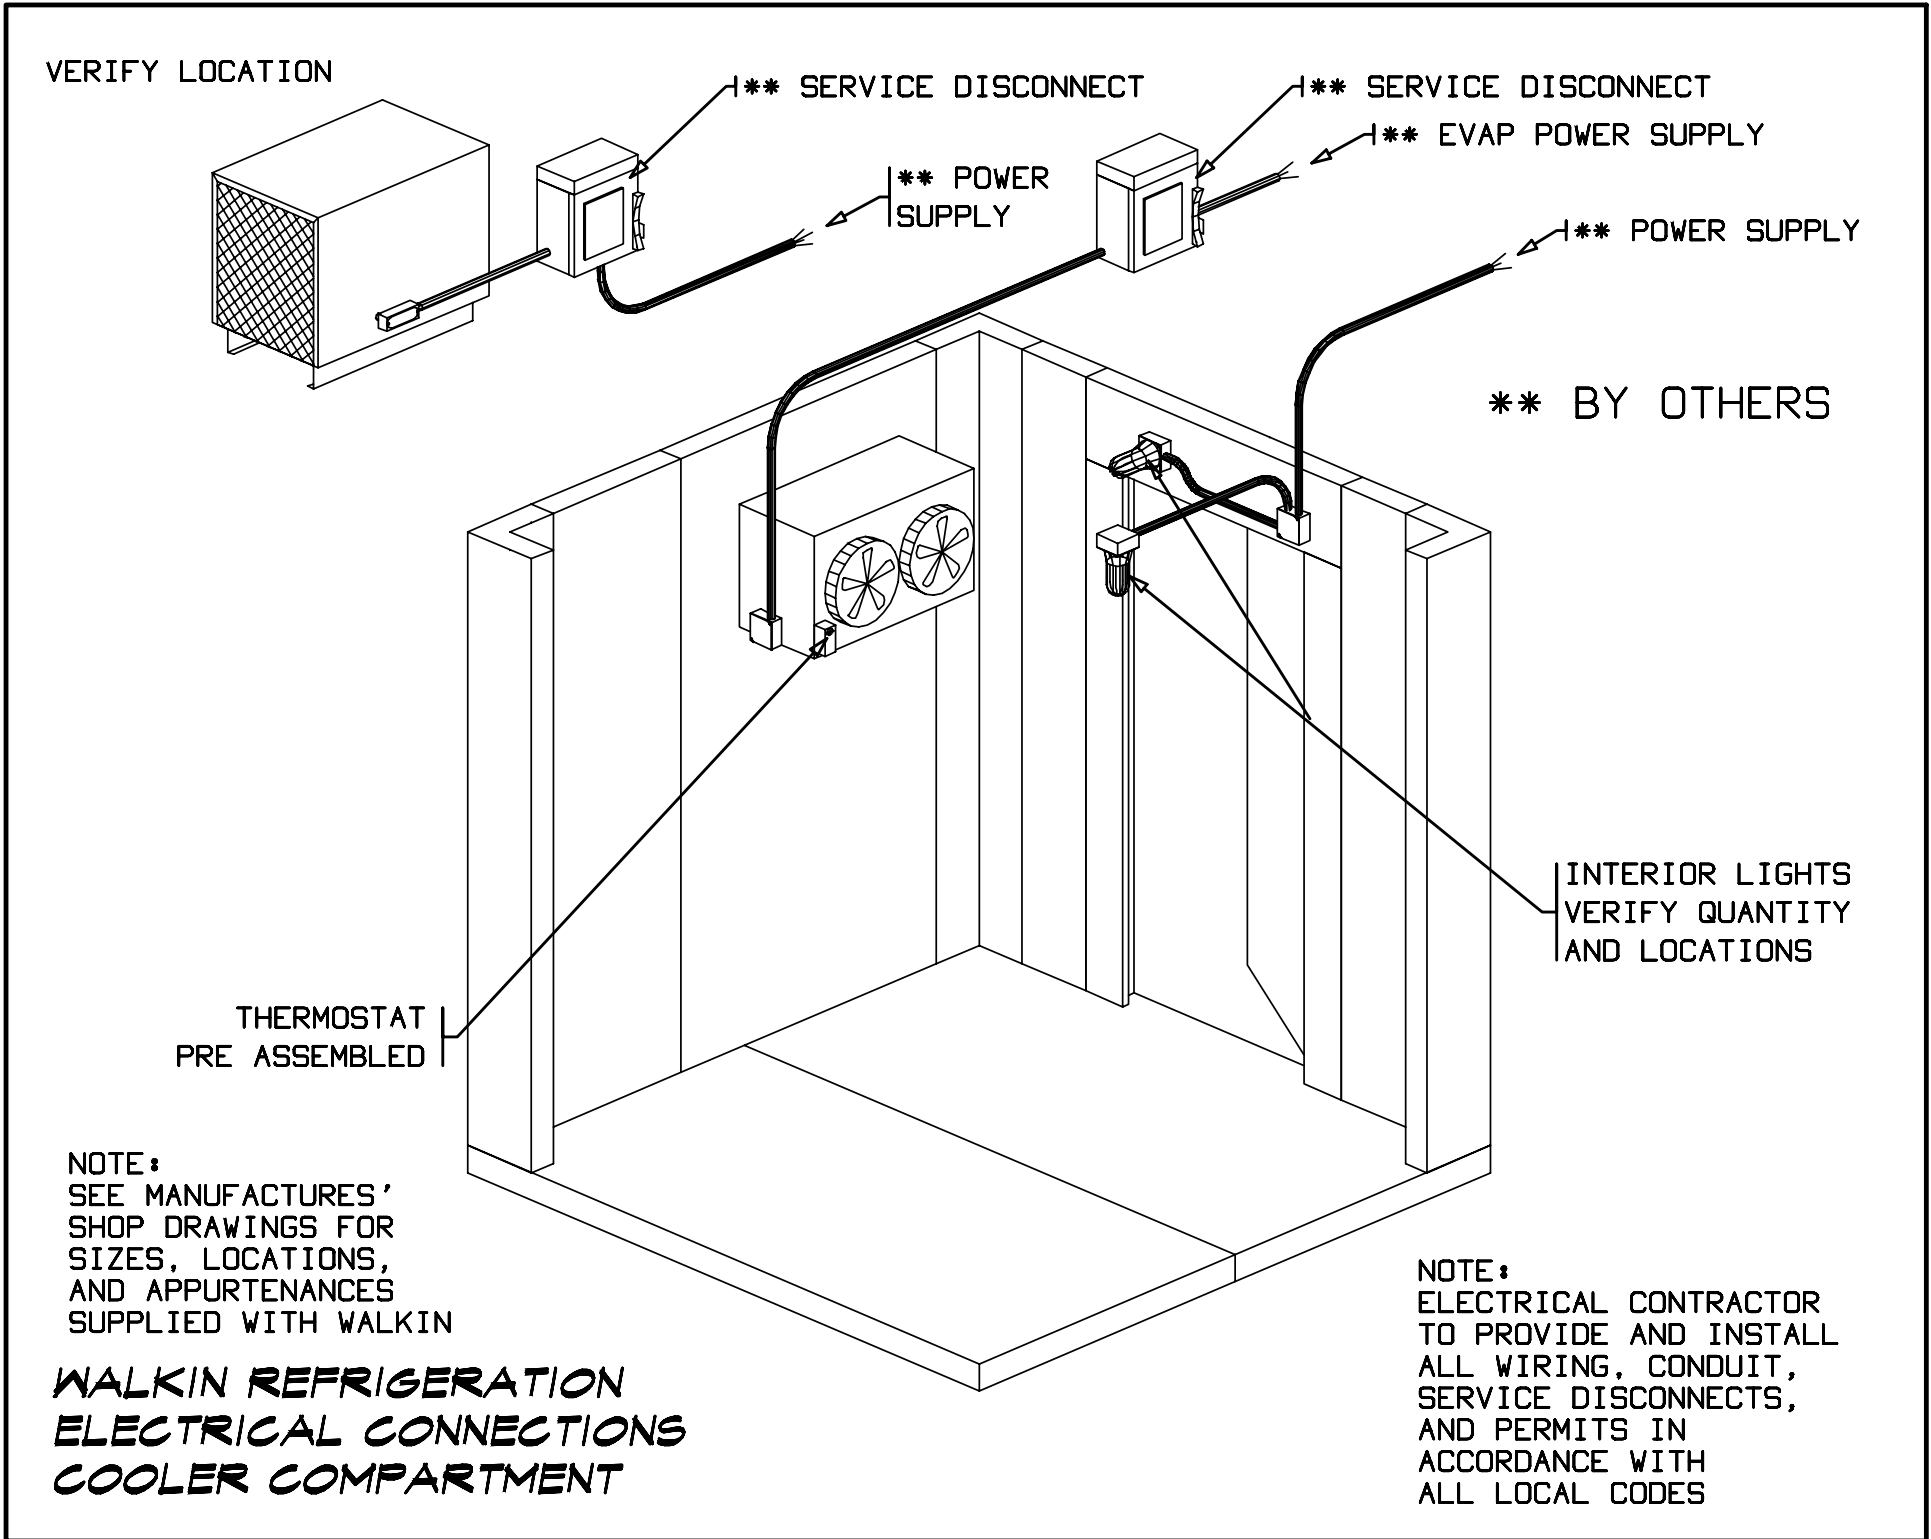

GAS INPUT PER UNIT						
ITEM	QTY	STATUS	DESCRIPTION	BTU	PIPE SIZE	NOTE
1	1 EA	NEW	DECK OVEN	96,000		
3	1 EA	NEW	PASTA COOKER	80,000		18" Wide
4	1 EA	NEW	RANGE	215,000		36" Wide
5	1 EA	NEW	RANGE	215,000		36" Wide
6	1 EA	NEW	SALAMANDER	50,000		36" Wide
7	1 EA	NEW	FRYER	120,000		15.5" Wide

GAS NOTES:						
1G	GAS	-	96 MBTU, 3/4" PIPE, CP 13" AFF, RI 24" AFF, (1)DECK OVEN			
3G	GAS	-	80 MBTU, 3/4" PIPE, CP 12" AFF, RI 24" AFF, (1)PASTA COOKER			
4G	GAS	-	215 MBTU, 3/4" PIPE, CP 32" AFF, (1)RANGE			
5G	GAS	-	215 MBTU, 3/4" PIPE, CP 32" AFF, (1)RANGE			
6G	GAS	-	50 MBTU, 3/4" PIPE, CP 78" AFF, RI 24" AFF, (1)SALAMANDER			
7G	GAS	-	120 MBTU, 3/4" PIPE, CP 12" AFF, RI 24" AFF, (1)FRYER			

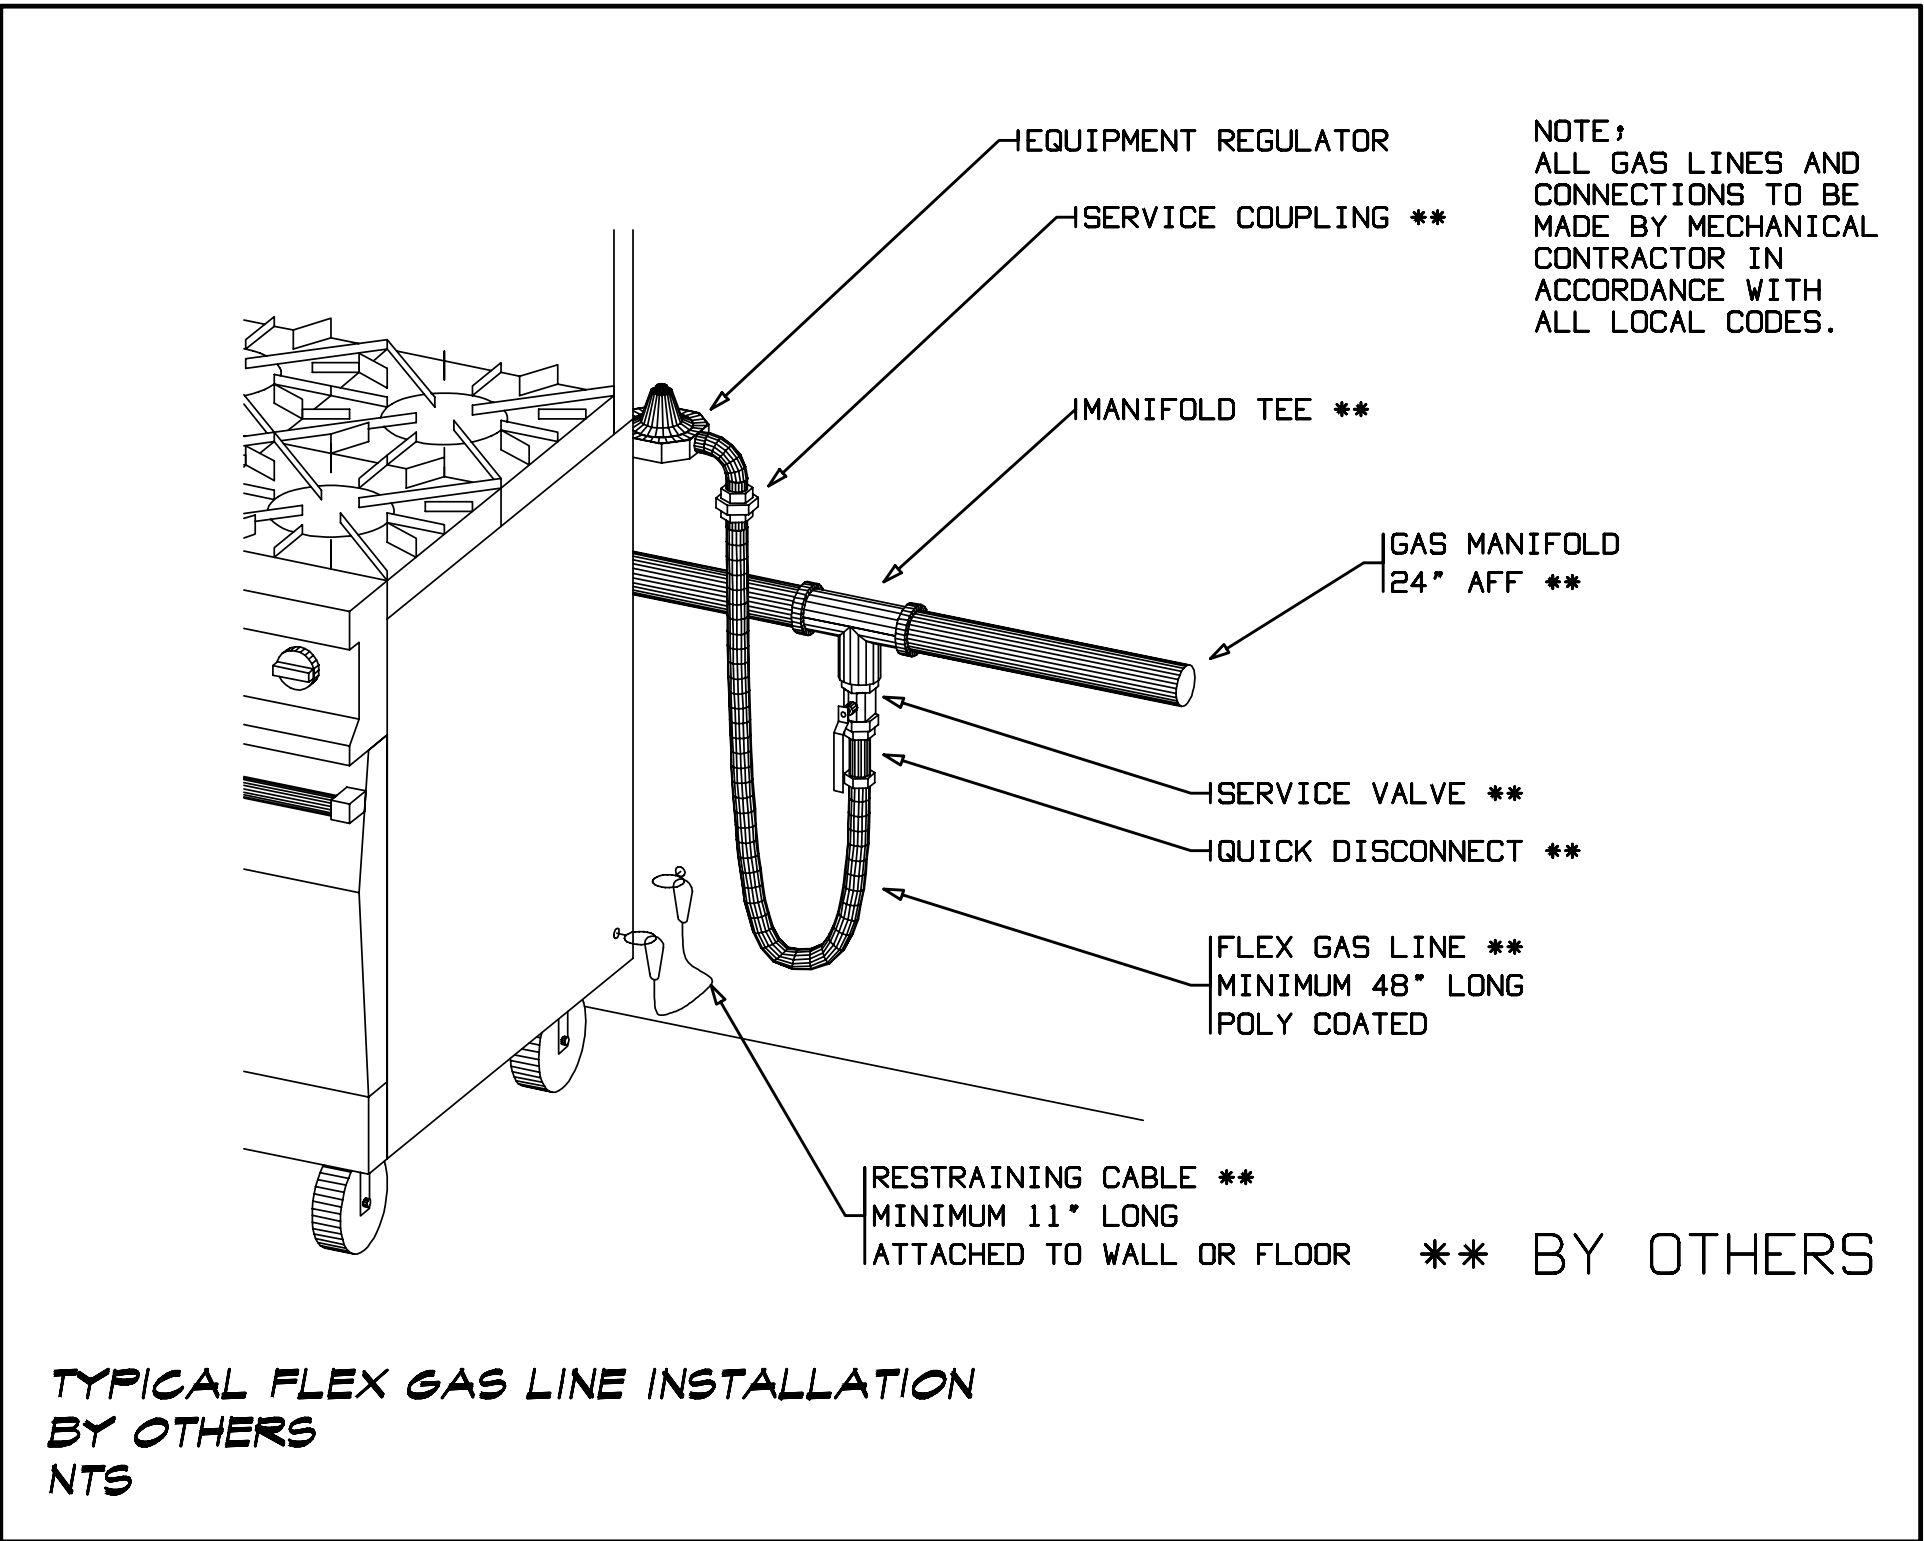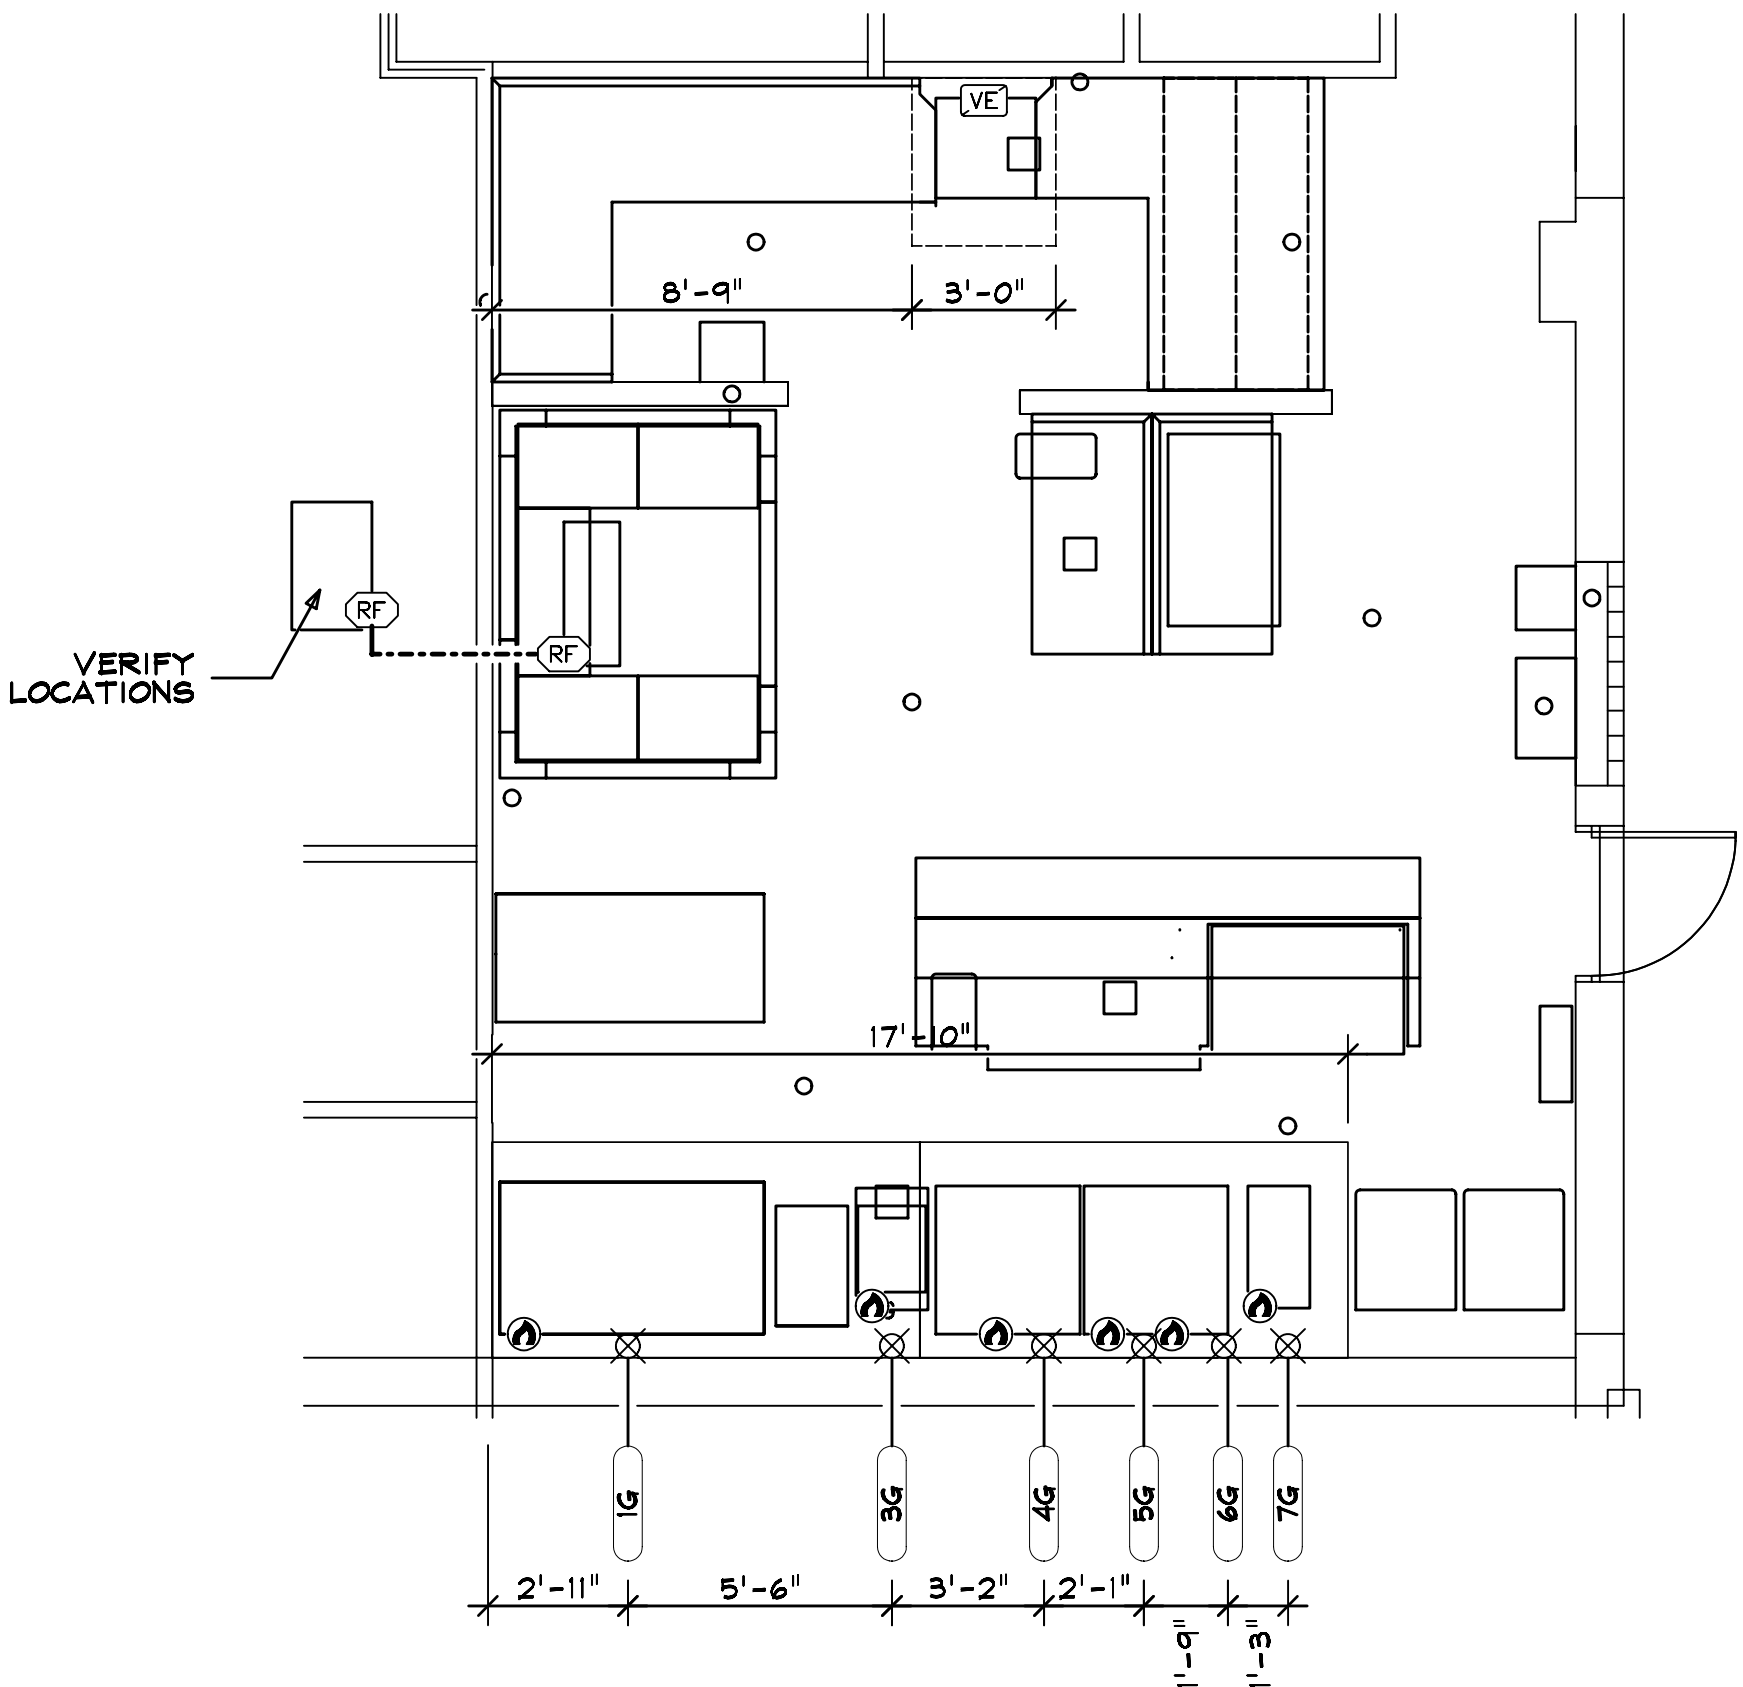

GAS SYMBOL SCHEDULE	
	FIELD CONNECTIONS BY RESPECTIVE TRADES
AF	- ABOVE FLOOR
AFF	- ABOVE FINISHED FLOOR
RI	- ROUGH IN
⊕	- ROUGH IN POINT
Ⓢ	- CONNECTION POINT

G A S

1 \ 4" = 1' - 0"

CONTENTS	
K1	LAYOUT
K2	ISOMETRICS
K3	SCHEDULES
K4	ELECTRICAL
K5	PLUMBING
K6	SLAB LAYOUT
K7	VENTILATION
K8	MECHANICAL
K9	WALL BLOCKING
K10	ROOM DIMENSIONS

SCALE: AS NOTED

DATE: 05-07-2021

DRAWN BY: DDB

MT-KIT

K8

OF 10

MAIN KITCHEN

REVISIONS

BEPPE 1872

1872 EAST TREMONT AVE

BRONX, NY

SCALE: AS NOTED

DATE: 05-07-2021

DRAWN BY: DDB

MT-KIT

K8

OF 10

DESIGNER
DAVID BETHEL
32 MAURY AVE
NEWPORT NEWS, VA
23601

DESIGNS & LAYOUTS
Fabricated Designs, Inc.
32 Maury Avenue
Newport News, Va 23601
757.596.5949 757.596.5787



WALL BLOCKING NOTES

THESE PLANS ARE TENDERED AS A SERVICE IN COORDINATING UTILITY REQUIREMENTS AND PLACEMENT OF FOOD SERVICE EQUIPMENT. ALL DIMENSIONS MUST BE VERIFIED PRIOR TO CONSTRUCTION.

WALL BLOCKING IS NOT REQUIRED FOR CMU OR CONCRETE WALL STRUCTURES.

THESE PLANS ARE TO BE USED IN CONJUNCTION WITH ARCHITECTURAL / ENGINEERING PLANS. ANY CONFLICTS MUST BE CLARIFIED BY ALL CONCERNED BEFORE PROCEEDING WITH WORK.

DIMENSIONS SHOWN REFER TO FOOD SERVICE EQUIPMENT SPACE AND UTILITY REQUIREMENTS. CONNECTIONS SHOWN ARE TO BE LOCATED PER ROUGH-IN DRAWINGS.

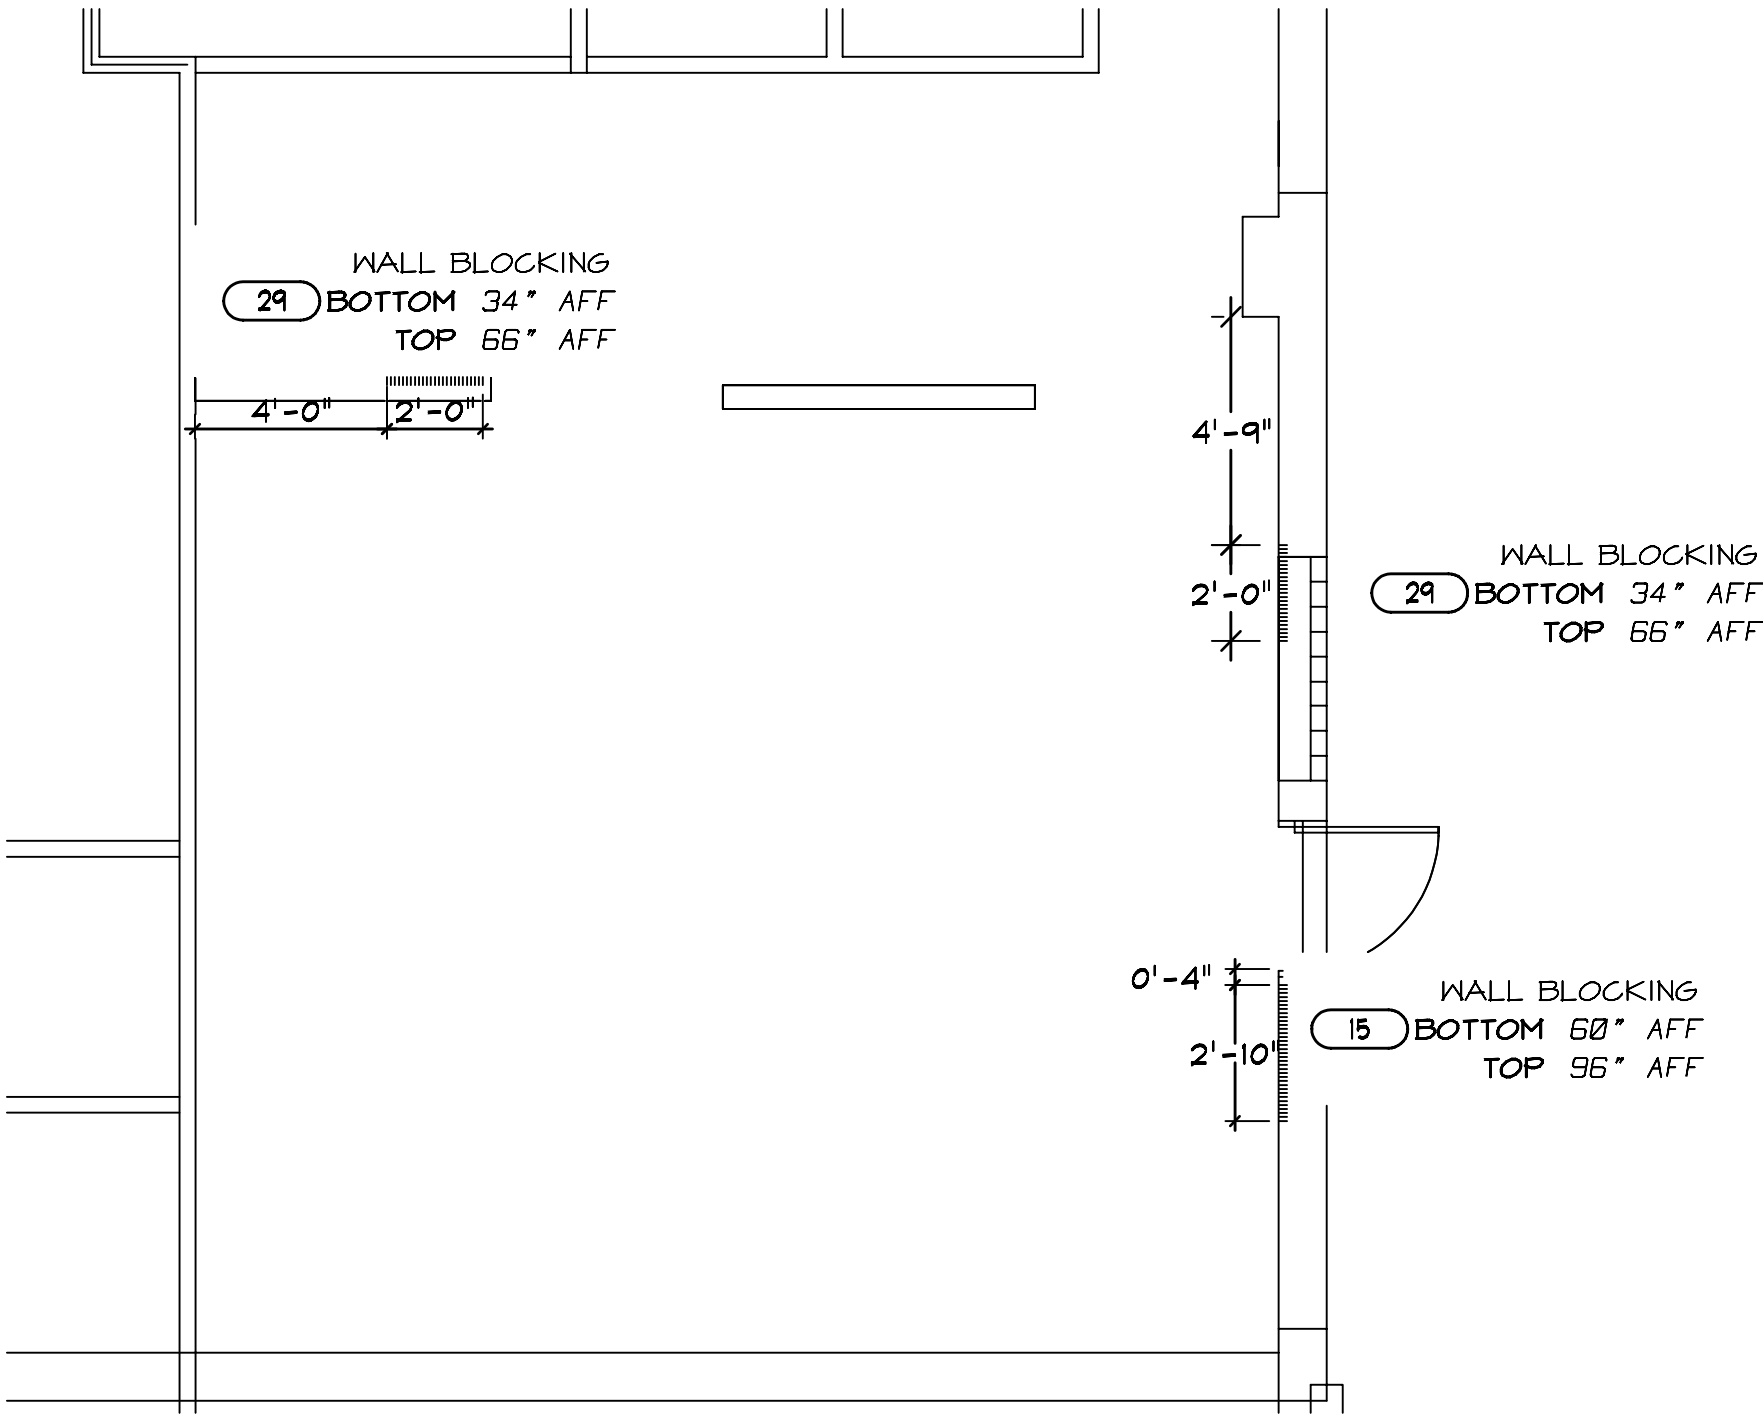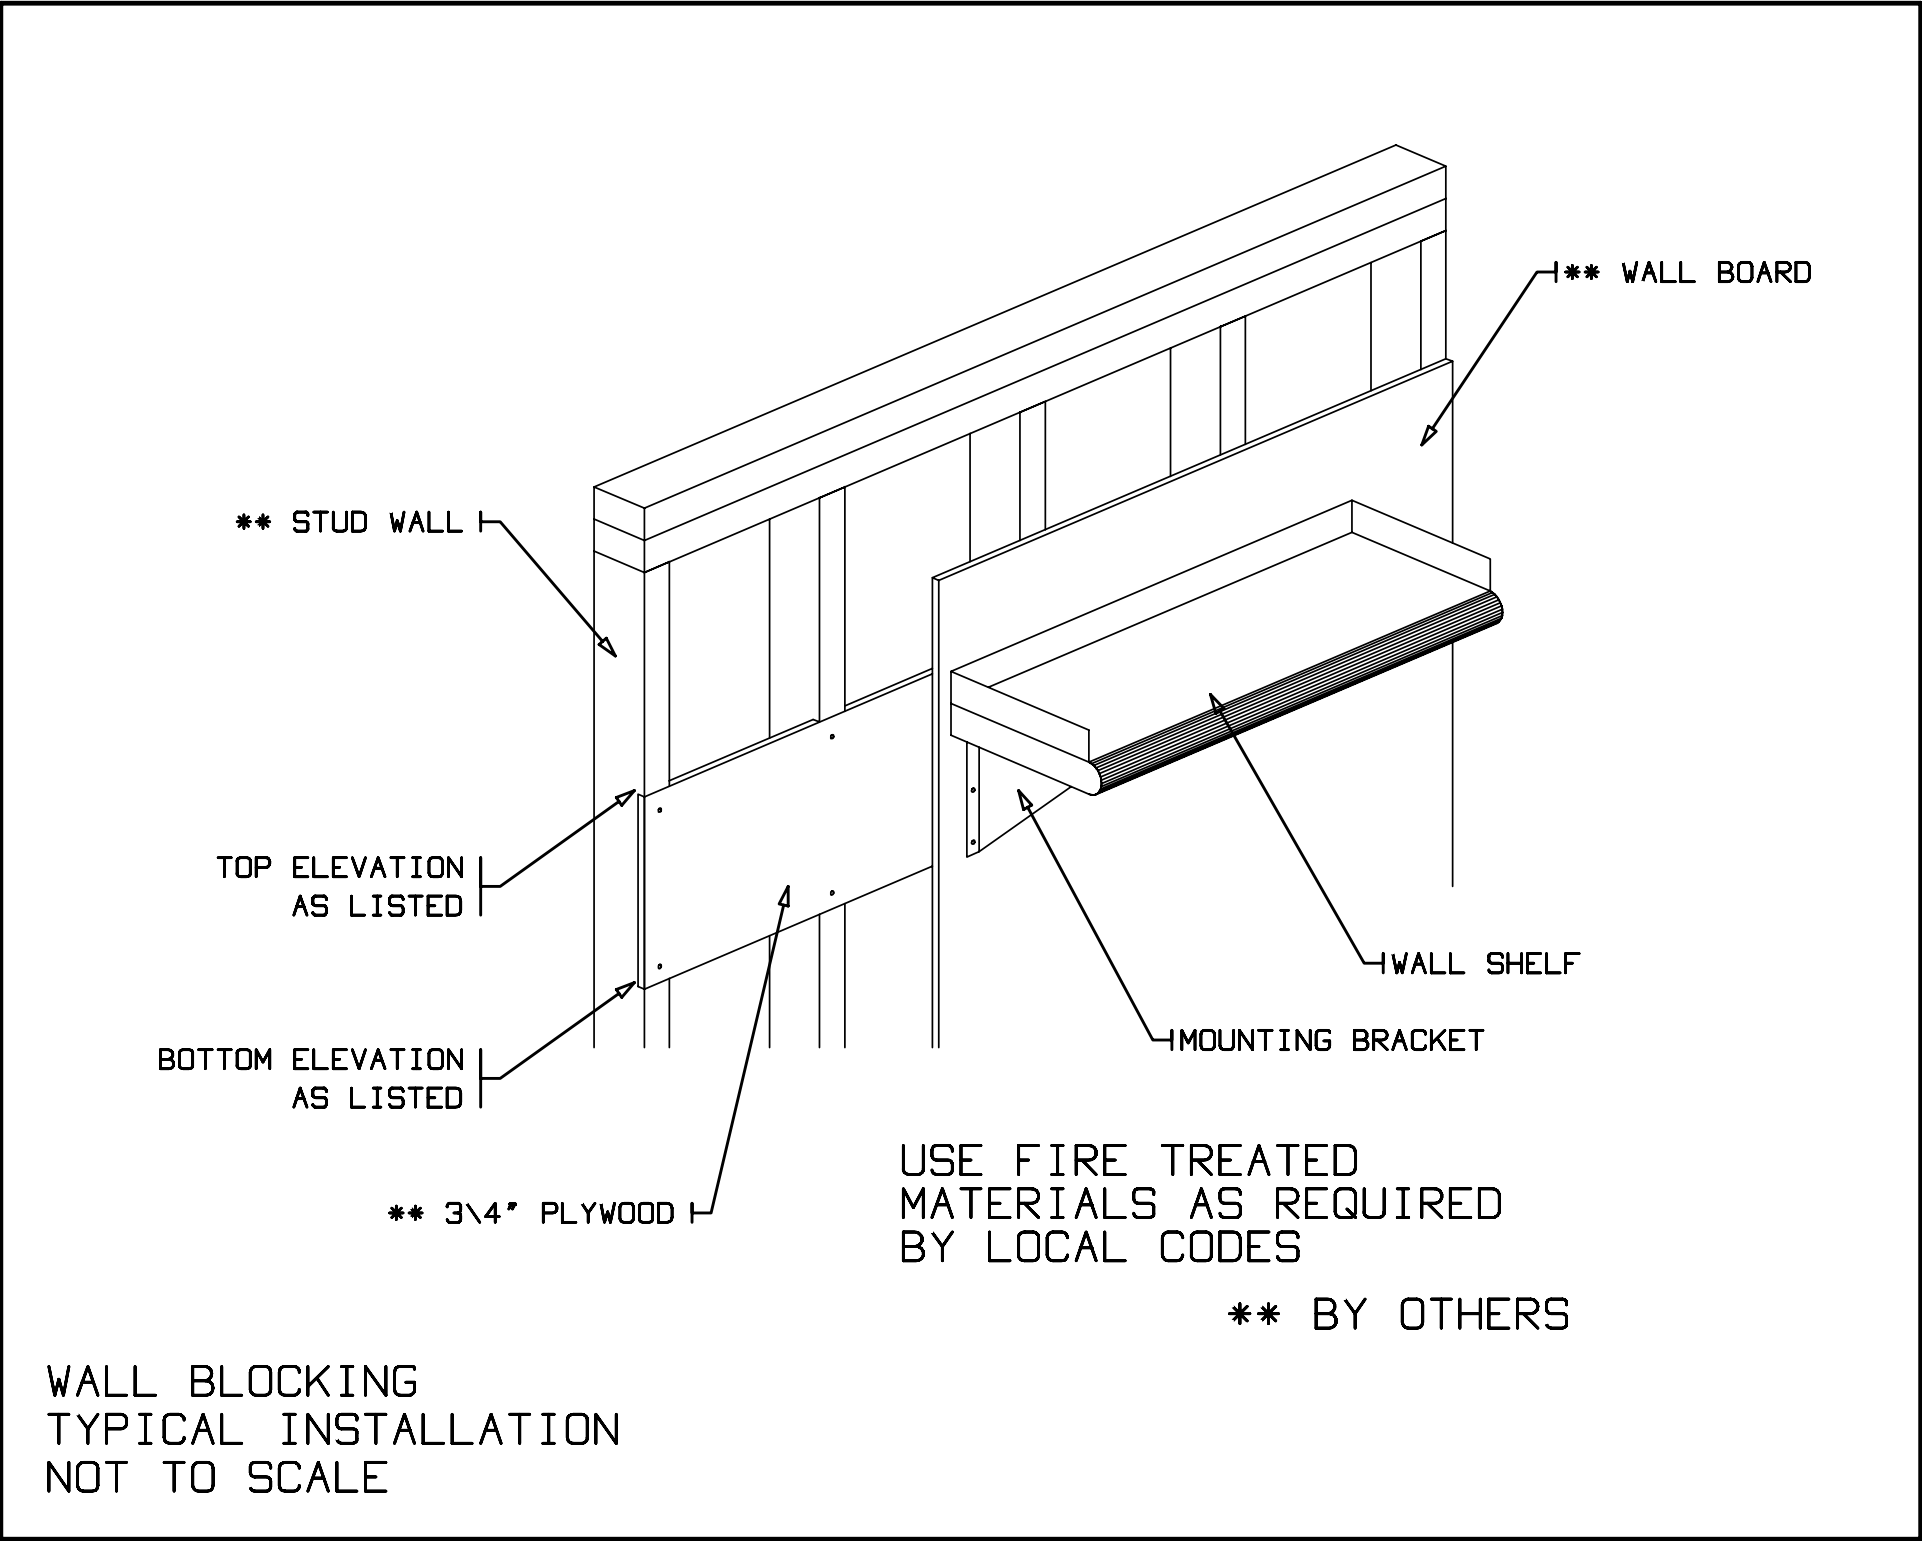

WALL BLOCKING

1 \ 4" = 1' - 0"

CONTENTS	
K1	LAYOUT
K2	ISOMETRICS
K3	SCHEDULES
K4	ELECTRICAL
K5	PLUMBING
K6	SLAB LAYOUT
K7	VENTILATION
K8	MECHANICAL
K9	WALL BLOCKING
K10	ROOM DIMENSIONS

FOOD & BEVERAGE
DESIGNER

DAVID BETHEL
32 MAURY AVE
NEWPORT NEWS, VA 23601

DESIGNS & LAYOUTS

FDI

Fabricated Designs, Inc.
32 Maury Avenue
Newport News, Va 23601
757.596.6949 757.596.5787

MAIN KITCHEN			
--------------	--	--	--

No.	Date	By	Revision
11	06/09/2021	ddb	LAYOUT AND SCHEDULES
12	07/01/2021	ddb	FULL SET

BEPPE 1872

1872 EAST TREMONT AVE
BRONX, NY

SCALE:
AS NOTED

DATE: 05-07-2021

DRAWN BY: DDB

MT-KIT

K9


OF 10

DIMENSION NOTES

THESE PLANS ARE TENDERED AS A SERVICE IN COORDINATING UTILITY REQUIREMENTS AND PLACEMENT OF FOOD SERVICE EQUIPMENT. ALL DIMENSIONS MUST BE VERIFIED PRIOR TO CONSTRUCTION.

THESE PLANS ARE TO BE USED IN CONJUNCTION WITH ARCHITECTURAL / ENGINEERING PLANS. ANY CONFLICTS MUST BE CLARIFIED BY ALL CONCERNED BEFORE PROCEEDING WITH WORK.

DIMENSIONS SHOWN REFER TO FOOD SERVICE EQUIPMENT SPACE AND UTILITY REQUIREMENTS. CONNECTIONS SHOWN ARE TO BE LOCATED PER ROUGH-IN DRAWINGS.

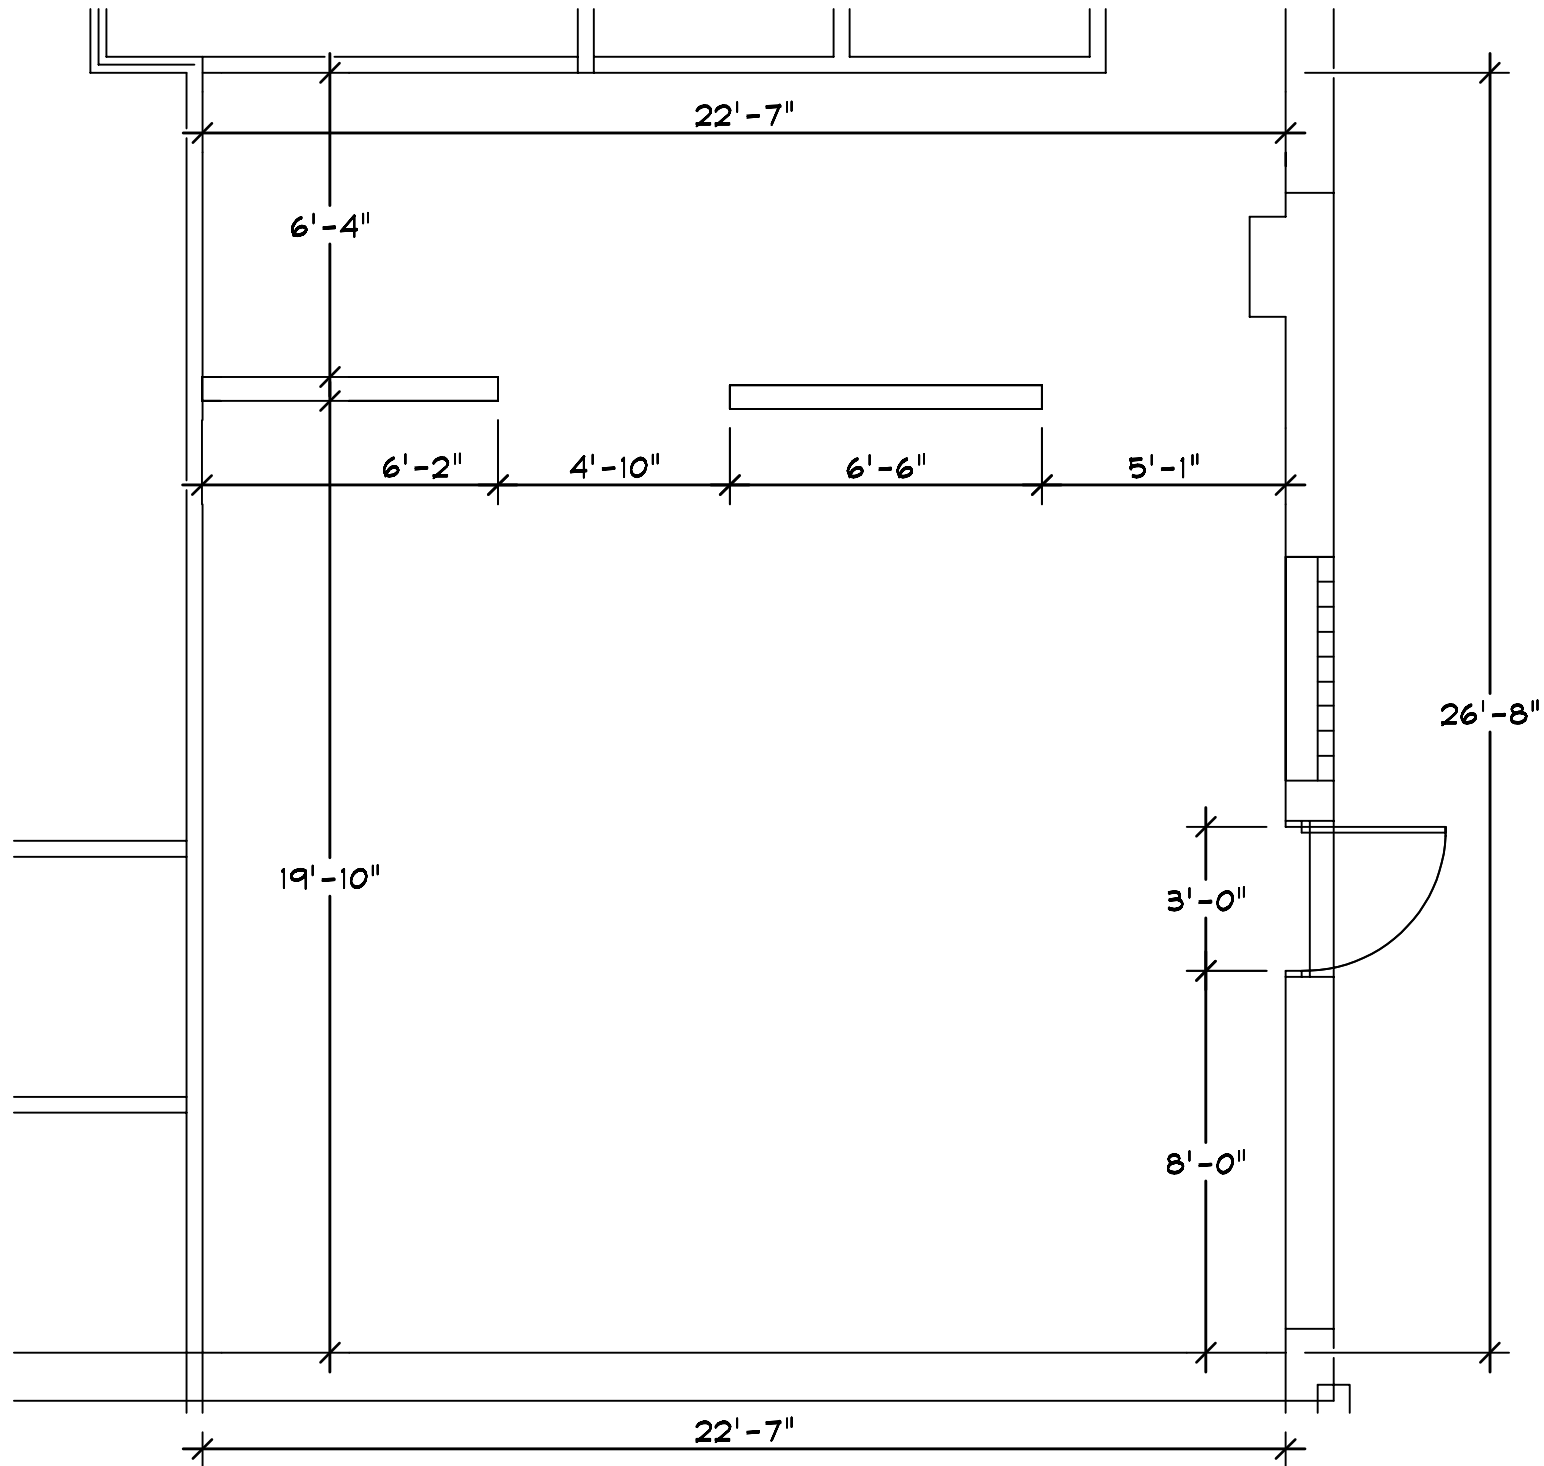

D I M E N S I O N S

1 \ 4" = 1' - 0"

CONTENTS	
K1	LAYOUT
K2	ISOMETRICS
K3	SCHEDULES
K4	ELECTRICAL
K5	PLUMBING
K6	SLAB LAYOUT
K7	VENTILATION
K8	MECHANICAL
K9	WALL BLOCKING
K10	ROOM DIMENSIONS


SCALE:
AS NOTED
DATE: 05-07-2021
DRAWN BY: DDB

MT-KIT
K10

BEPPE 1872
1872 EAST TREMONT AVE
BRONX, NY

No.	Date	By	Revision
11	06/09/2021	ddb	LAYOUT AND SCHEDULES
12	07/01/2021	ddb	FULL SET

MAIN KITCHEN

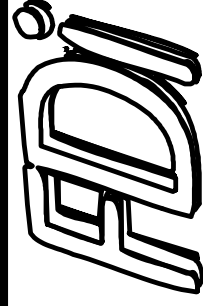

Fabricated Designs, Inc.
32 Maury Avenue
Newport News, Va 23601
757.596.5949 757.596.5787

FOOD & BEVERAGE
DESIGNER
DAVID BETHEL
32 MAURY AVE
NEWPORT NEWS, VA
23601
DESIGNS & LAYOUTS