

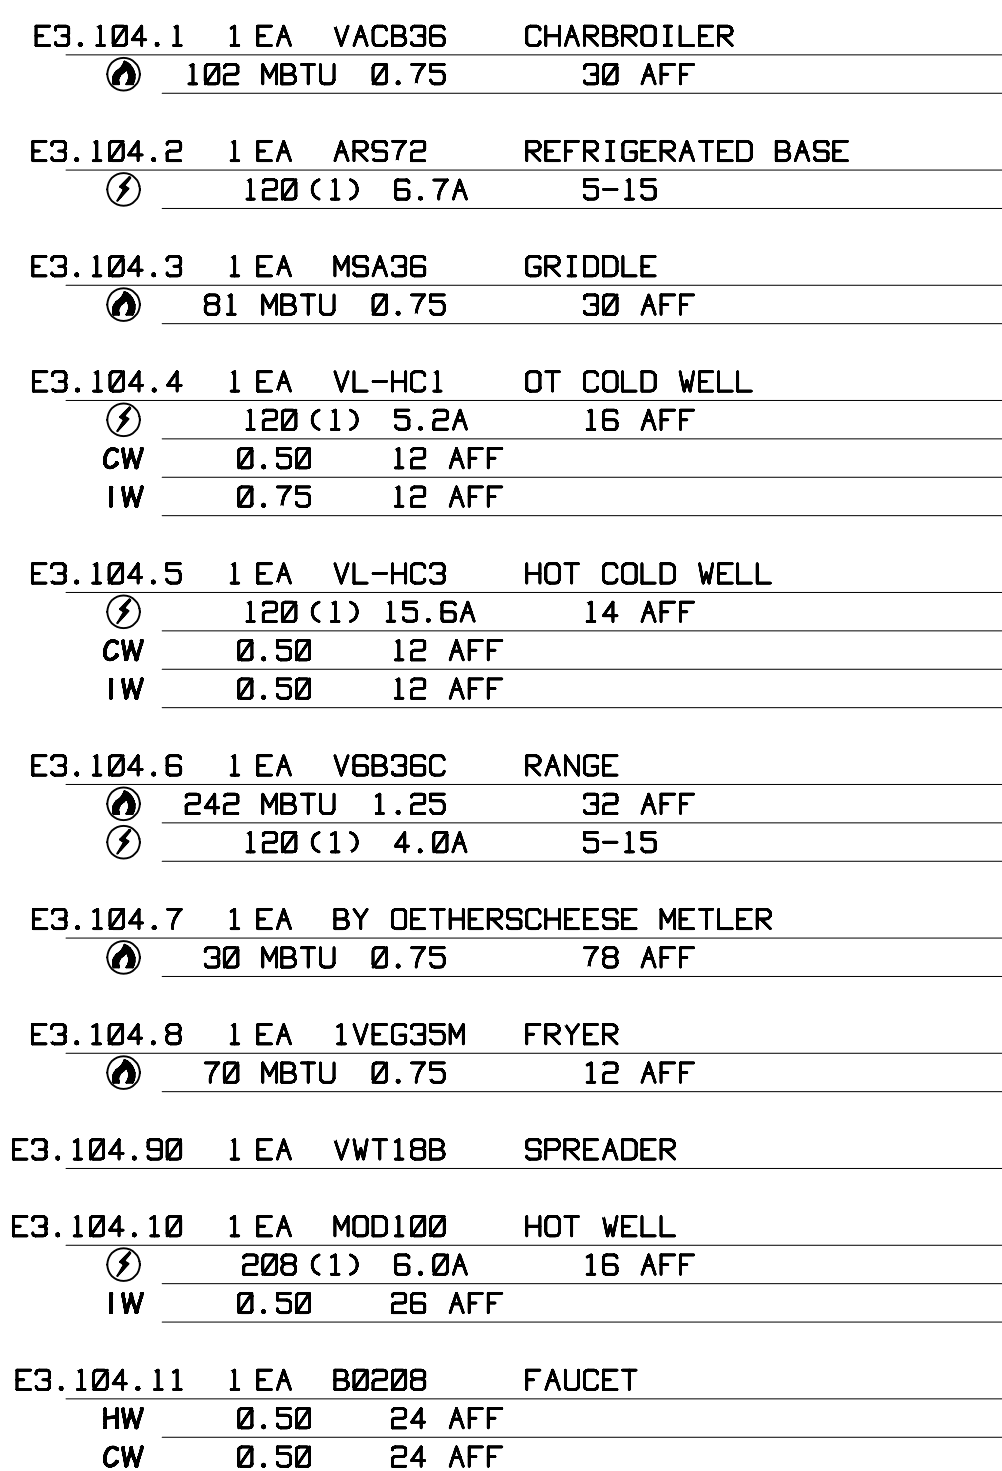


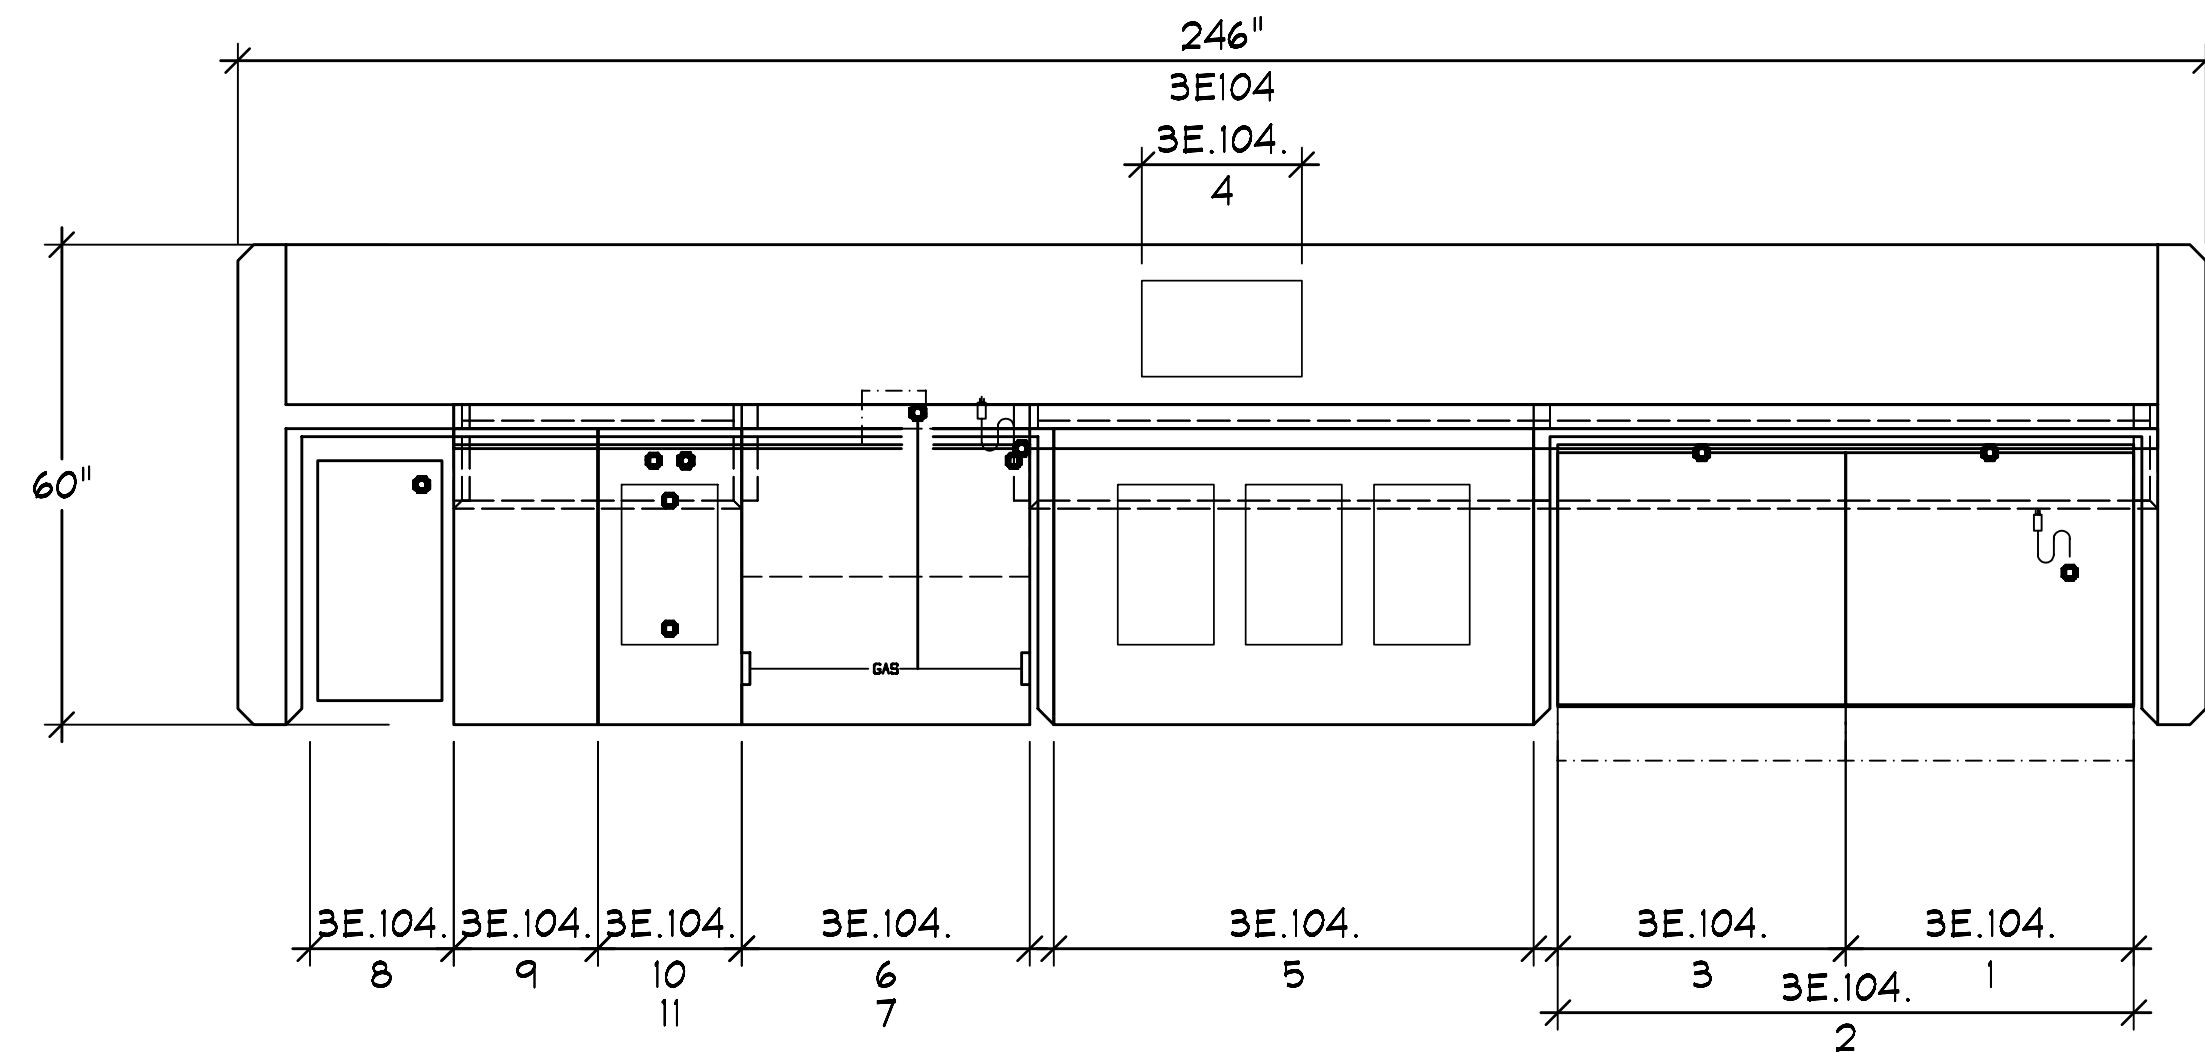

```
12-16-2021
12-16-2021 : 10:15:04a
12-16-2021 : 10:16:24a
12-16-2021 : 10:26:31a
12-16-2021 : 10:49:20a
12-16-2021 : 10:50:28a
12-17-2021 : 06:56:32a
12-21-2021 : 09:07:08a
12-21-2021 : 10:37:00a
```

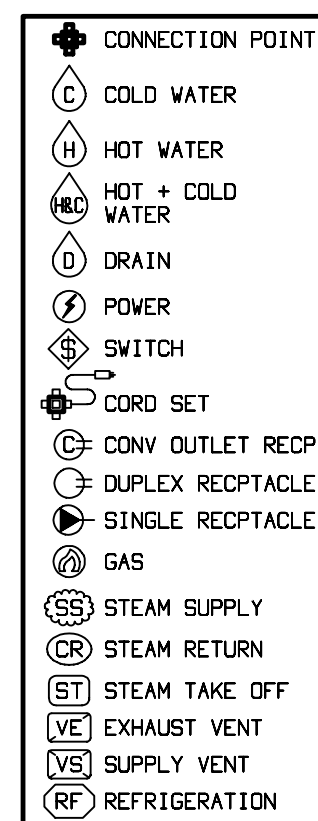

PROJECT CODE
LUTHC

LUTHER CREST

H FRAME SUITE

[illegible]

SCOPOS Hospitality Group
300 West Chesnut St Suite 2000
Ephrata, PA 17522

SCALE: AS NOTED
DATE: 12/22/2021
DRAWN BY: DDB
VH-LUTHC