


1. THE OWNER IS RESPONSIBLE FOR SUBMITTING PLANS AND SUPPORTING DATA TO GOVERNING BODIES FOR APPROVAL UNLESS OTHERWISE AGREED IN WRITING.
2. TRADES ARE RESPONSIBLE FOR VERIFYING THAT THEY ARE WORKING WITH THE LATEST PLAN BEFORE COMMENCING WORK.
3. THESE PLANS ARE TO BE USED IN CONJUNCTION WITH ARCHITECTURAL/ENGINEERING PLANS AND ANY CONFLICTS MUST BE CLARIFIED BEFORE PROCEEDING WITH WORK. NOTHING IN THESE PLANS IS INTENDED TO CONFLICT WITH GOVERNING CODES AND ANY CONFLICTS MUST BE RESOLVED BEFORE PROCEEDING.
4. ROUGHING IN DIMENSIONS SHOWN ARE FROM FINISHED FLOORS WALLS OR COLUMNS TO THE RECOMMENDED LOCATION WHERE THE STUB UP SHOULD TERMINATE THRU WALL OR FLOOR SO IT CAN BE BRANCHED TO THE CONNECTION POINT ON FIXTURE AT TIME OF FINAL CONNECTION BY OTHER TRADES.
5. ELECTRICAL CHARTERED ELECTRICAL ENGINEERS ARE 120V-208V 3 @ AS VERIFIED BY _____
6. ELECTRICAL CONTRACTOR NOTE
 - A. CONTRACTORS, DISCONNECTS AND/OR STARTERS ARE NOT SUPPLIED BY FOOD SERVICE CONTRACTOR.
 - B. ITEMS THAT MAY BE PART OF THIS CONTRACT MAY REQUIRE CONTROL OR INTERCONNECTING WIRING. THEY MAY INCLUDE
 1. FIRE PROTECTION SYSTEM
 2. EXHAUST SYSTEM
 3. FLOOD LIGHTS
 4. REFRIGERATION COMPONENTS
 - C. FURNISH AND INSTALL CORDS AND PLUGS ON ANYTHING MORE THAN 120V-208AMP. IT IS RECOMMENDED THAT ELECTRIC CONDUITS IN FLOOR BE STUDDED UP 3" ABOVE FINISHED FLOOR AND TERMINATED IN SUCH A MANNER THAT ADDITIONAL CONDUIT AND/OR JUNCTION BOX MAY BE MOUNTED AFTER EQUIPMENT IS IN PLACE. OF OTHER REFERENCE TO HEIGHTS OF CONDUIT INDICATES DISTANCE TO CENTER LINE OF BOX.
7. PLUMBING MECHANICAL CONTRACTING NOTE
 - A. WATER FLOW PRESSURE AT DISHWASHING MACHINE CONNECTION NOT TO EXCEED 25 P.S.I NOR BE LESS 20 P.S.I.
 - B. STEAM PRESSURE NOT TO EXCEED 25 P.S.I. ON ANY FOOD EQUIPMENT, UNLESS OTHERWISE NOTED.
 - C. SUPPLY SERVICE RATED SHUT OFF VALVES ON ALL WATER AND GAS LINES.
 - D. SUPPLY LINE FOR HOT WATER TO ALL MECHANICAL DISHWASHERS OR BOOSTERS HEATERS AS REQUIRED.
 - E. UNLESS OTHERWISE SPECIFIED PROVIDE FLEXIBLE LINES ON ALL GAS EQUIPMENT.
 - F. ITEMS THAT ARE PART OF THIS CONTRACT MAY REQUIRE INTERCONNECTING PIPING. THEY MAY INCLUDE:
 1. DISHWASHER AND BOOSTER HEATERS
 2. DISPOSERS
 - G. ITEMS REQUIRING INDIRECT WASTE WILL BE PIPED BY PLUMBING CONTRACTOR.
 - H. UNLESS OTHERWISE SPECIFIED, SHUT OFF VALVES REQUIRED FOR FIRE PROTECTION SYSTEMS WILL BE PROVIDED AND INSTALLED BY PLUMBING CONTRACTOR.
 - I. PROVIDE GAS PRESSURE REGULATORS FOR SYSTEM PRESURES GREATER THAN 0.5 PSI

LIST OF EQUIPMENT					REMARKS
ITEM	QTY	STATUS	SUBMIT AS	DESCRIPTION	REVISED
1	3 EA	NEW	CATALOGED ITEM	REFRIGERATOR	
2	1 EA	NEW	CATALOGED ITEM	FREEZER	
3	1 EA	NEW	CATALOGED ITEM	HEATED CABINET	
4	1 LT	NEW	CATALOGED ITEM	WIRE SHELVEING	
5	1 EA	NEW	CUSTOM FABRICATION	WORK TABLE	9/23/20
6	1 EA	N. I. C.	OPEN NUMBER		9/11/20
7	1 EA	NEW	CATALOGED ITEM	WALL SHELVEING	9/17/20
8	2 EA	NEW	CATALOGED ITEM	HAND SINK	
9	1 EA	N. I. C.	BY VENDOR	SODA SYSTEM	9/10/20
10	1 EA	NEW	CATALOGED ITEM	WIRE SHELF	9/10/20
11	1 EA	NEW	CATALOGED ITEM	BACK BAR CABINET	9/11/20
12	1 EA	NEW	CATALOGED ITEM	UTILITY SINK	9/23/20
13	1 EA	NEW	CATALOGED ITEM	FAUCET	9/23/20
14	1 EA	NEW	CATALOGED ITEM	MOP SINK	
15	1 EA	NEW	CATALOGED ITEM	WORK TABLE W/ SINK	
16	1 EA	NEW	CATALOGED ITEM	PIZZA TABLE	9/17/20
17	1 LT	NEW	CATALOGED ITEM	WIRE SHELVEING	
18	1 EA	NEW	CATALOGED ITEM	FREEZER	
19	1 EA	NEW	CATALOGED ITEM	FOOD WARMER	
20	3 EA	NEW	CATALOGED ITEM	FRYER	
21	2 EA	NEW	CATALOGED ITEM	COMBI OVEN	STACKED
22	1 EA	NEW	CUSTOM FABRICATION	EXHAUST HOOD	
23	1 EA	NEW	CUSTOM FABRICATION	PASS-THRU SHELF	
24	1 EA	NEW	CUSTOM FABRICATION	WORK TABLE W. SINK	9/10/20
25	3 EA	NEW	CATALOGED ITEM	PROOF CABINET	9/10/20
26	1 EA	NEW	CATALOGED ITEM	HOT/COLD WELL	
27	1 EA	NEW	CATALOGED ITEM	COLD WELL	
28	1 EA	NEW	CATALOGED ITEM	BEER COOLER	9/10/20
29	1 EA	NEW	CATALOGED ITEM	BACK BAR CABINET	9/10/20
30	1 EA	NEW	CATALOGED ITEM	TEA BREWER	9/10/20
31	1 EA	N. I. C.	BY VENDOR	SODA DISPENSER	INCLUDES STAND
32	1 EA	NEW	CATALOGED ITEM	ICE MAKER	9/10/20
33	1 EA	N. I. C.	SPARE NUMBER		9/23/20
34	1 EA	NEW	CATALOGED ITEM	REFRIGERATED BASE	9/17/20

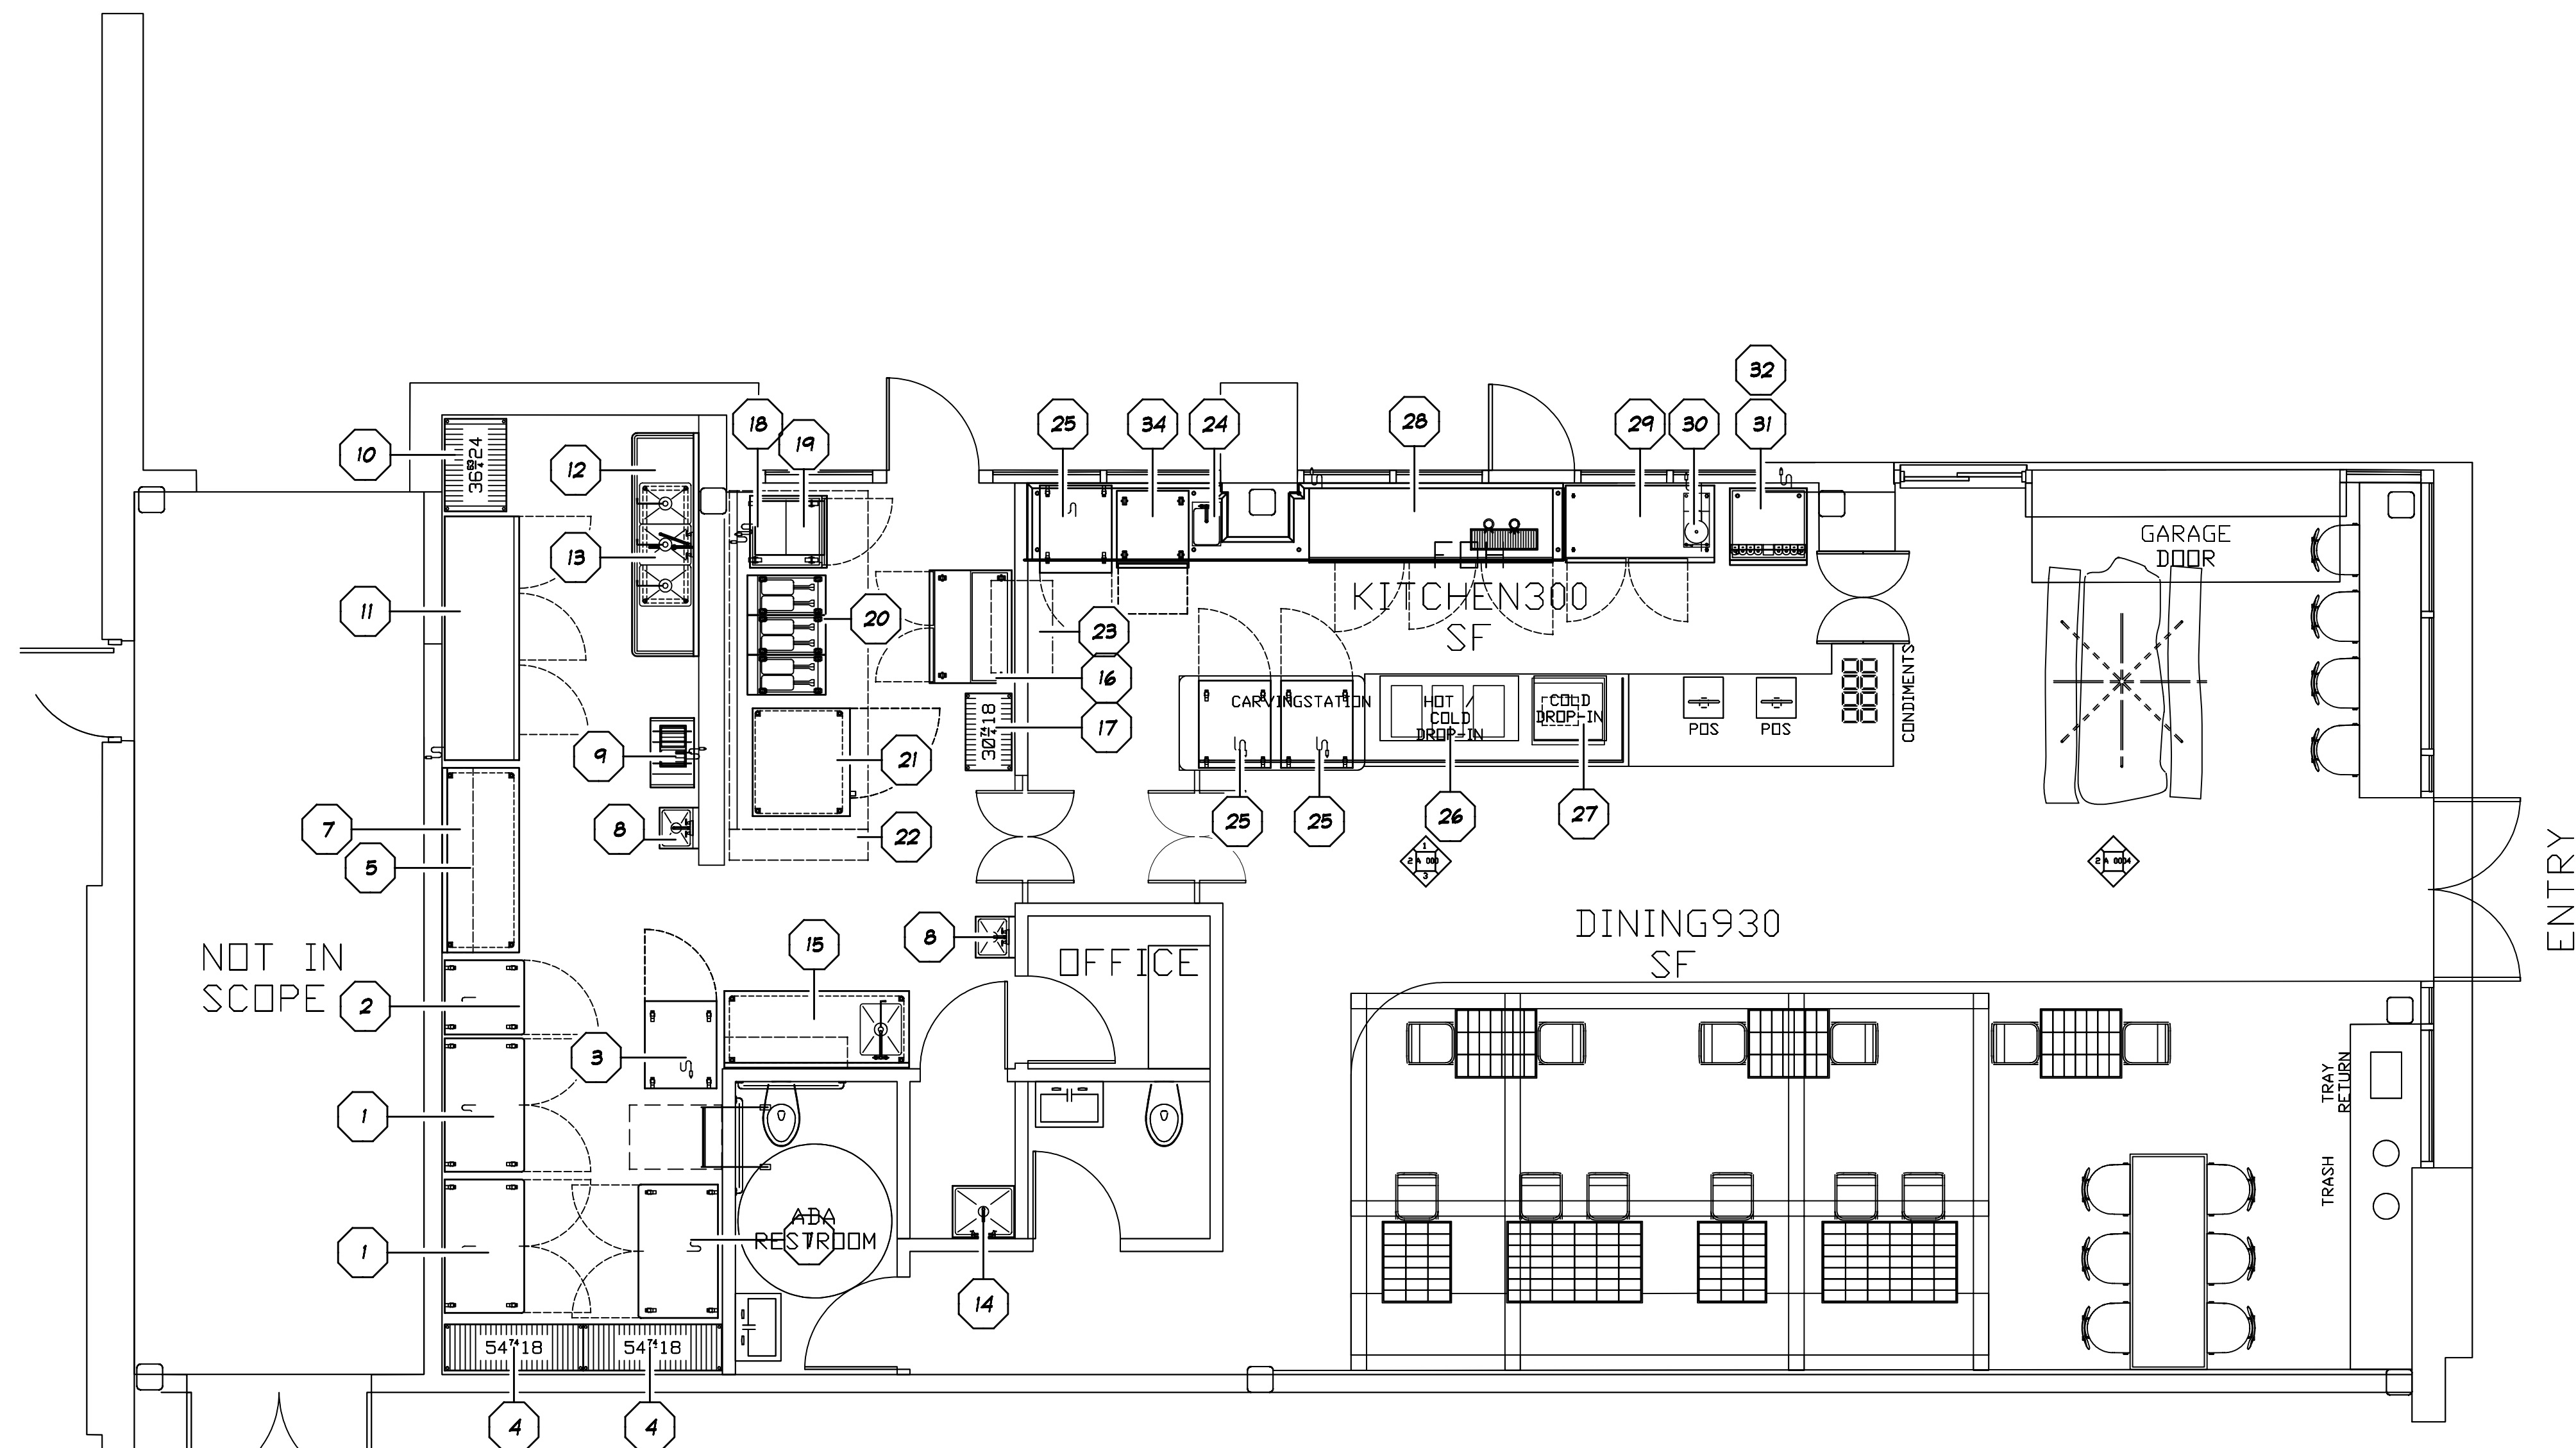

```
EP-MQU11 : MIGHTY QUINNS - UNION NJ
Created 09-07-2020 : 09:22:04.am
+++++

+++++
09-23-2020
Item 5,7 <-> Modify : Work Table & Wall Shelf
Item 12 <-> Sink : Reconfigure
Item 33 <-> Counter : Remove From Project
```

```
+++++
09-14-2020
Item 5,7 <-> Modify : Low Boy & Wall Shelf
Item 16 <-> Modify : 44" Pizza
Item All <-> Update : Schedule
```

```
+++++
09-11-2020
Item 5,7 <-> Modify : Reconfigure
Item 6 <-> Update : Combine With 5
Item 11 <-> Modify : 95" Wide
```

```
+++++
09-10-2020
Item 5.1 (-> Remove : Bins
Item 9.12 (-> Modify : Relocate
Item 10 (-> From : Ladder To : Wire Shelf
Item 11 (-> Modify : 58" Wide
Item 24 (-> Update : Entire Table
Item 25 (-> Update : Qty 2
Item 29 (-> Modify : 58" Wide
Item 29-332 Modify : Relocate
Item 34 (-> Add : 28" Refrigerated Drawer
```

[illegible]

PLAN VIEW

$$I \setminus 4'' = I' - O''$$

Economy
PAPER &
RESTAURANT
Supply Co., Inc.
180 Broad Street Clifton, NJ 07013

BOH KITCHEN
SERVING AREA EQUIPMENT





	No.	Date	By	REVISIONS	Revision
	08	09/10/20	dcb	Per Mark-ups	
	09	09/11/20	dcb	ITEMS 5 6 7 & 11	
	10	09/17/20	dcb	ITEMS 5 7 & 16	
	11	09/23/20	dcb	Items 5 12 & 33	

**MIGHT QUINN
UNION, NJ**

SCALE: _____ AS NOTED
DATE: 9/4/20
DRAWN BY: DDB
EP-MQU

K1

OF _____

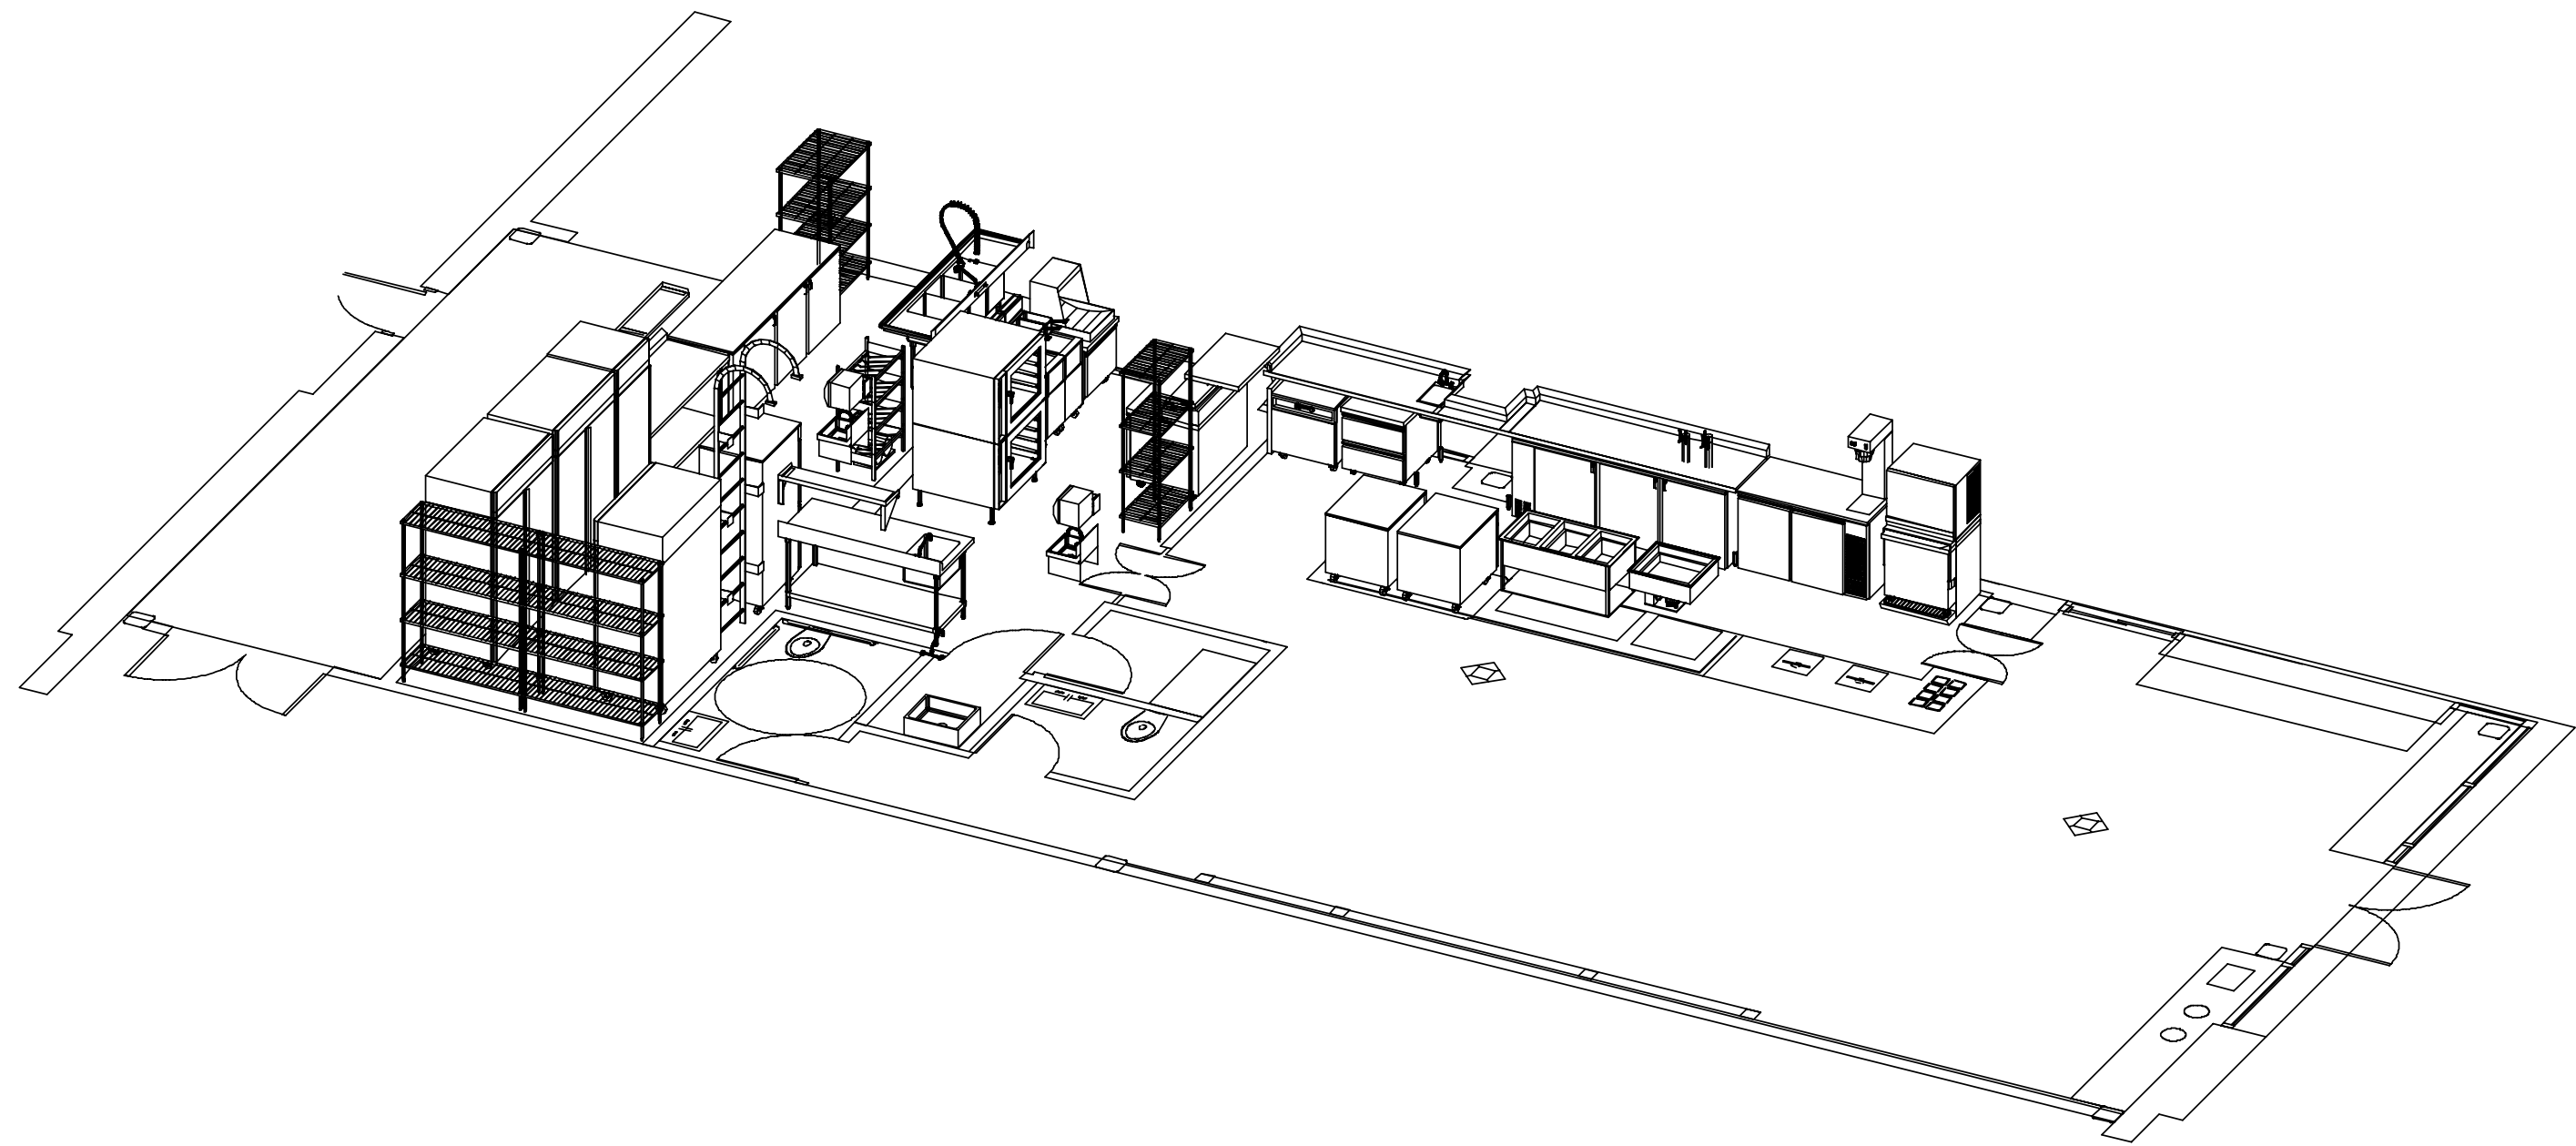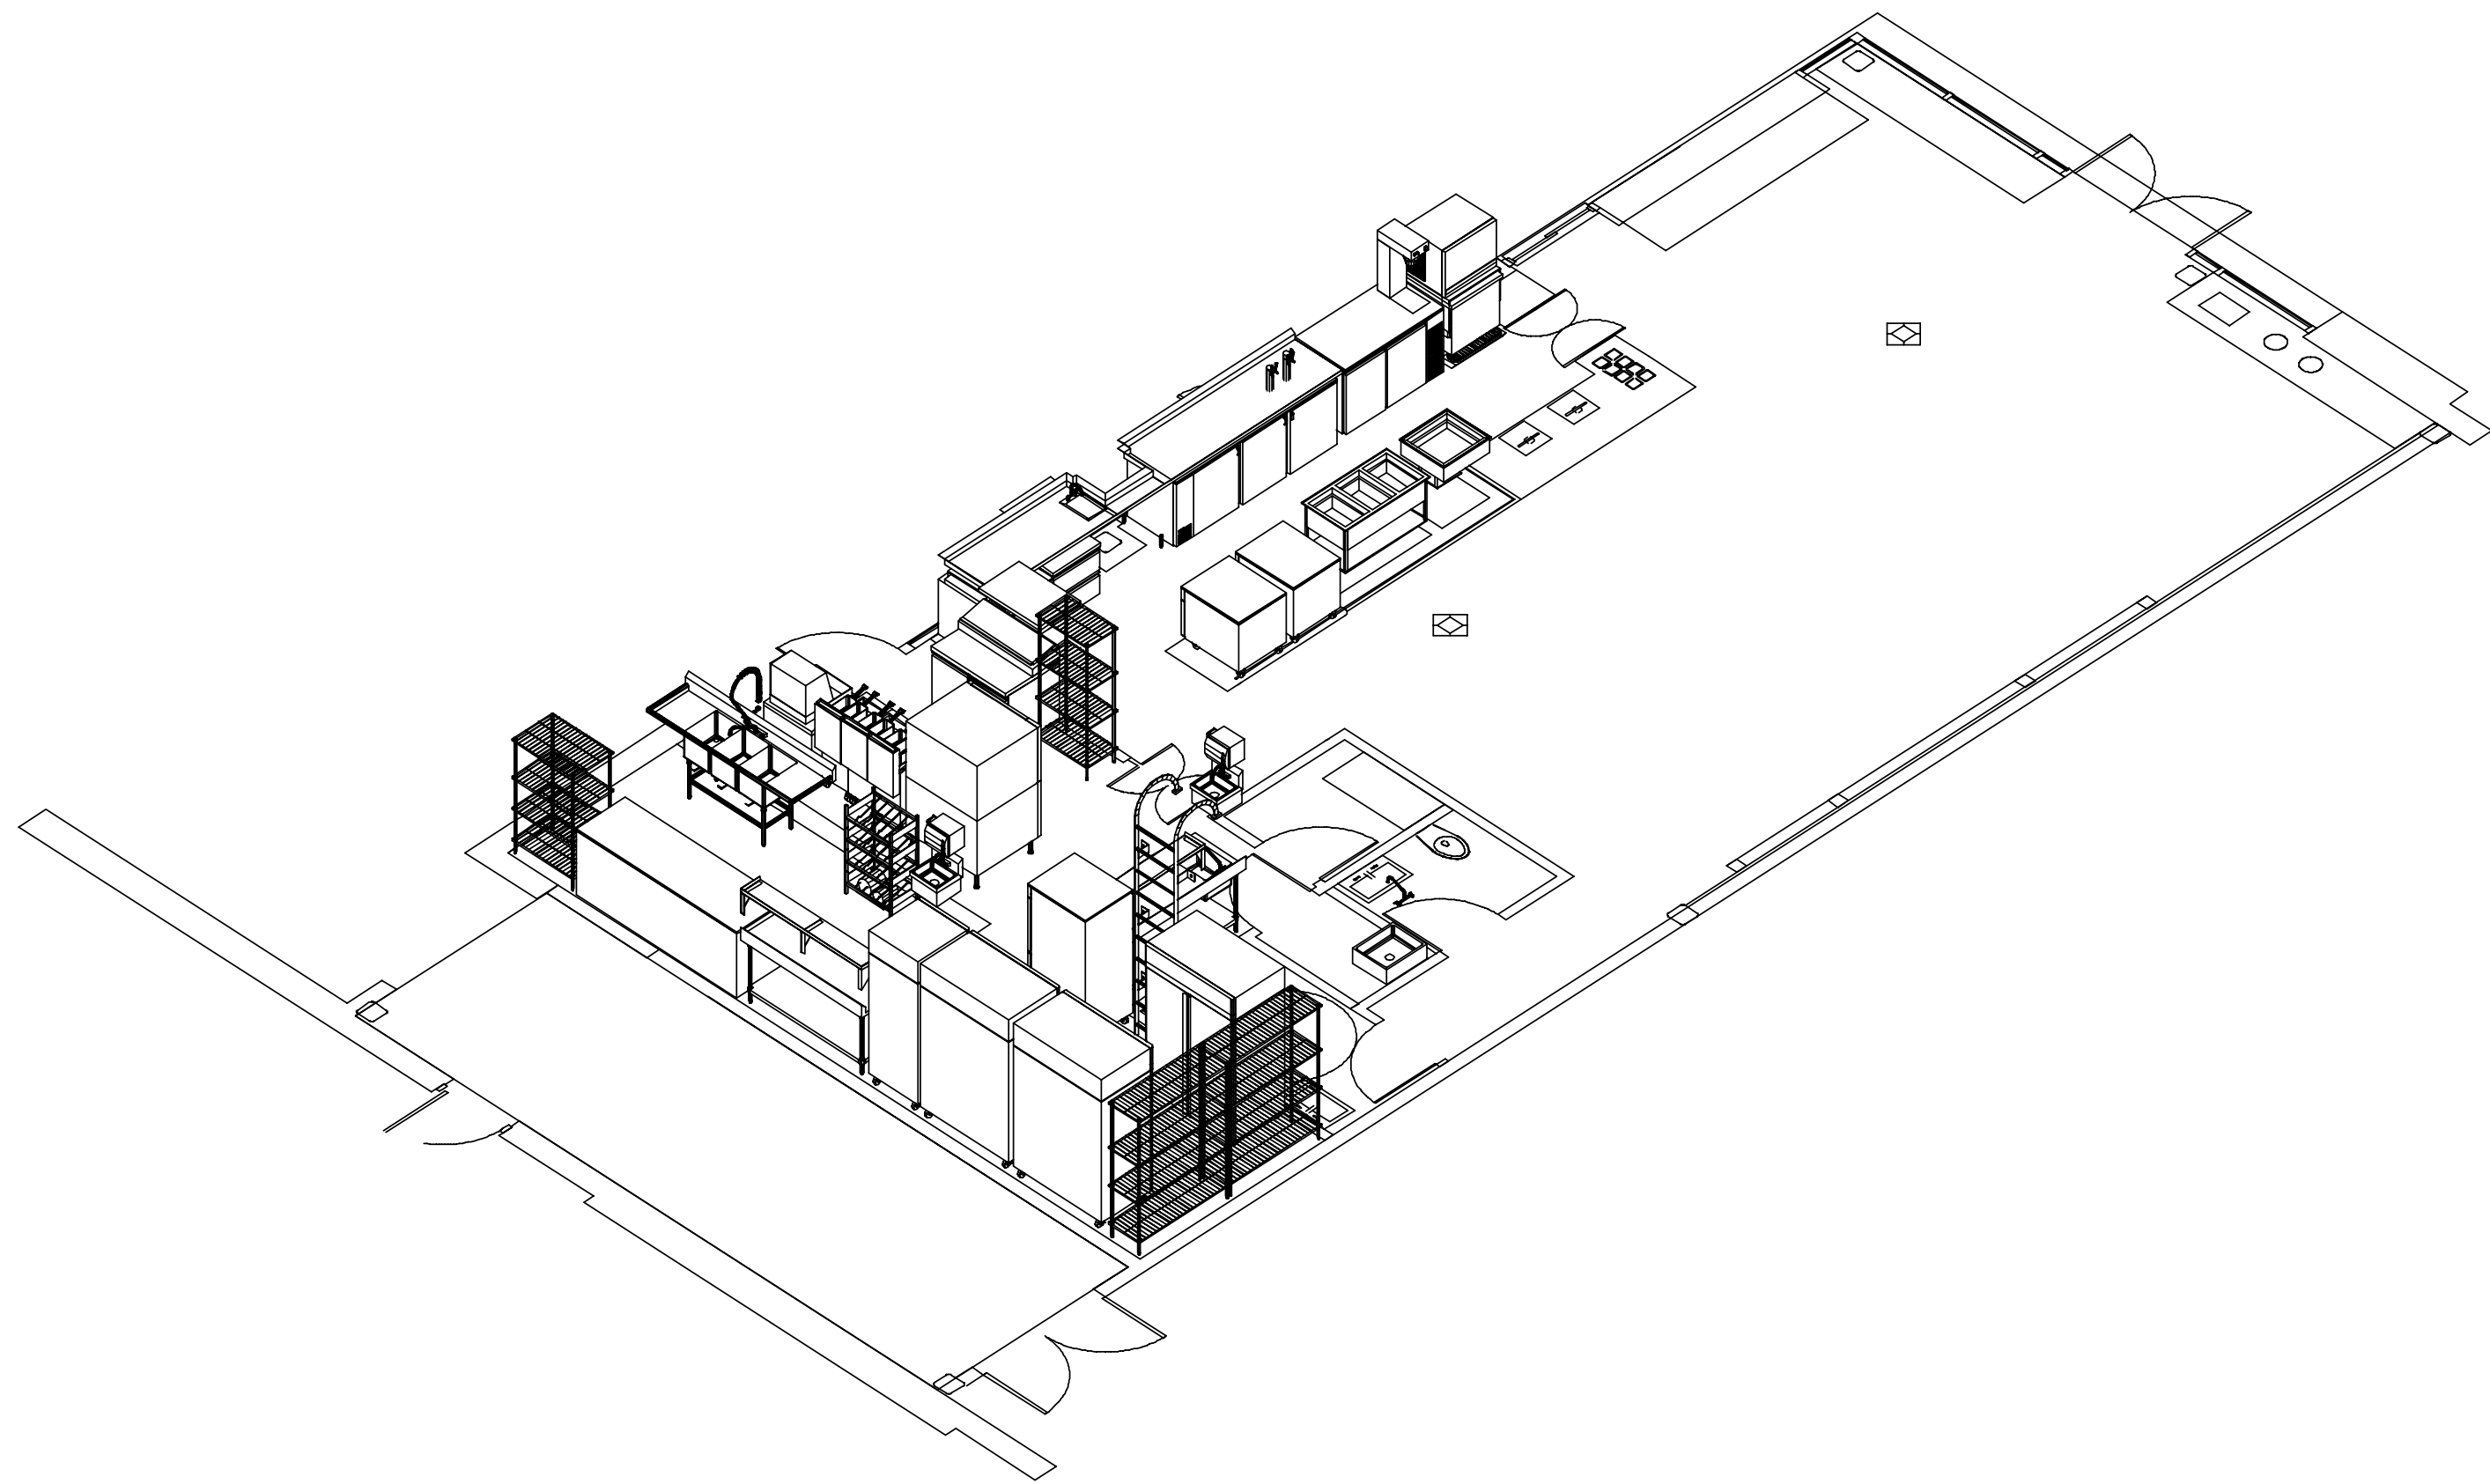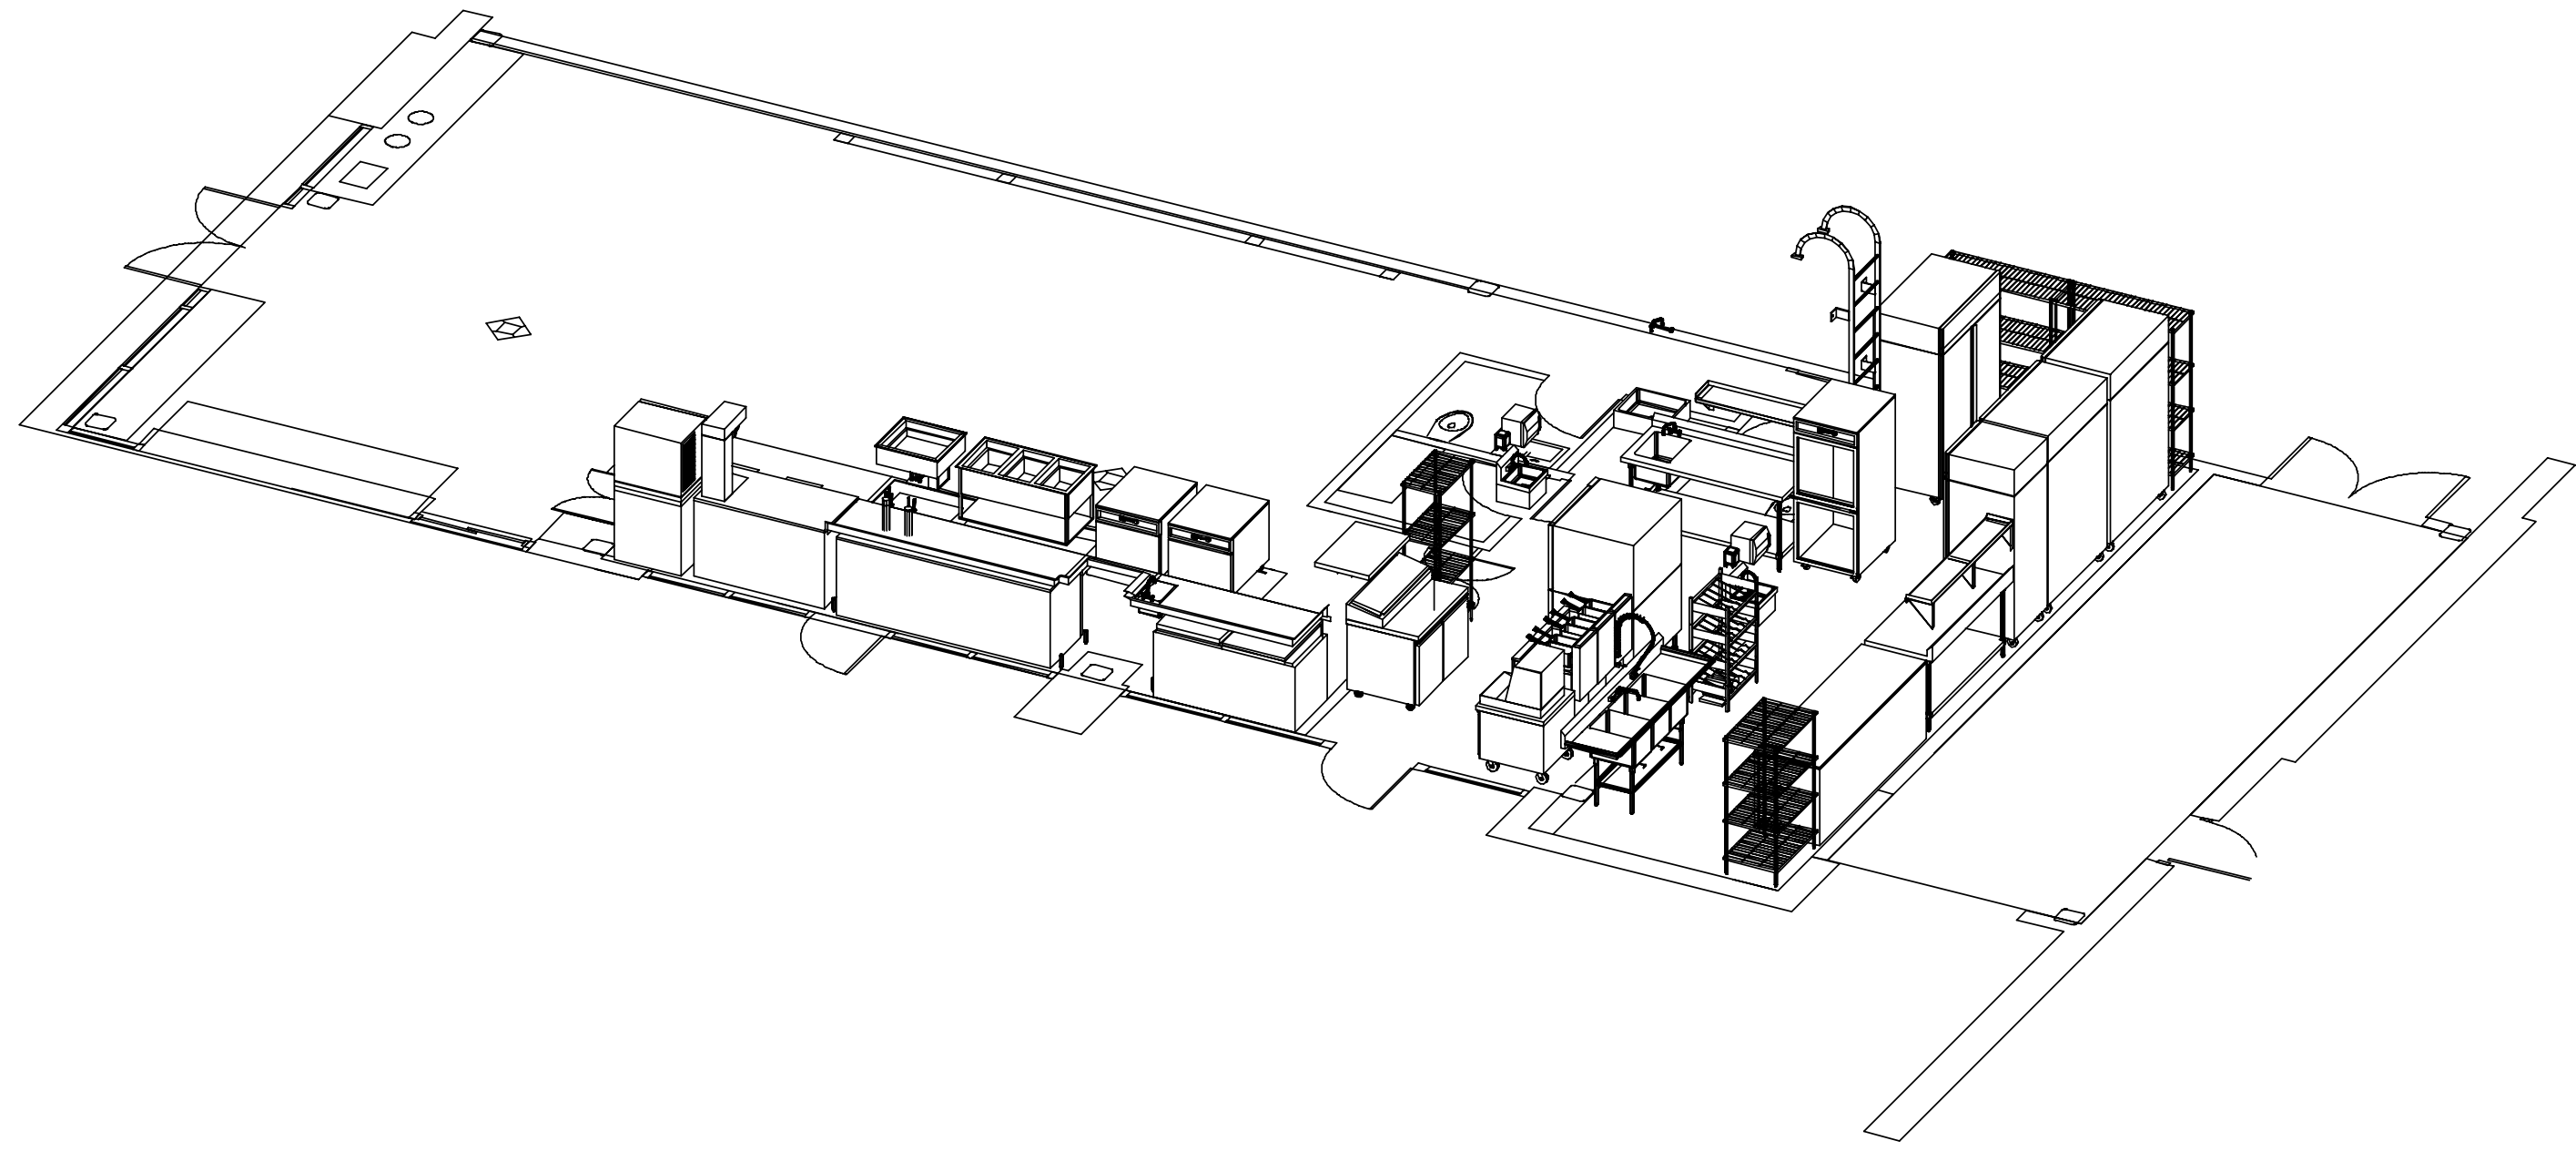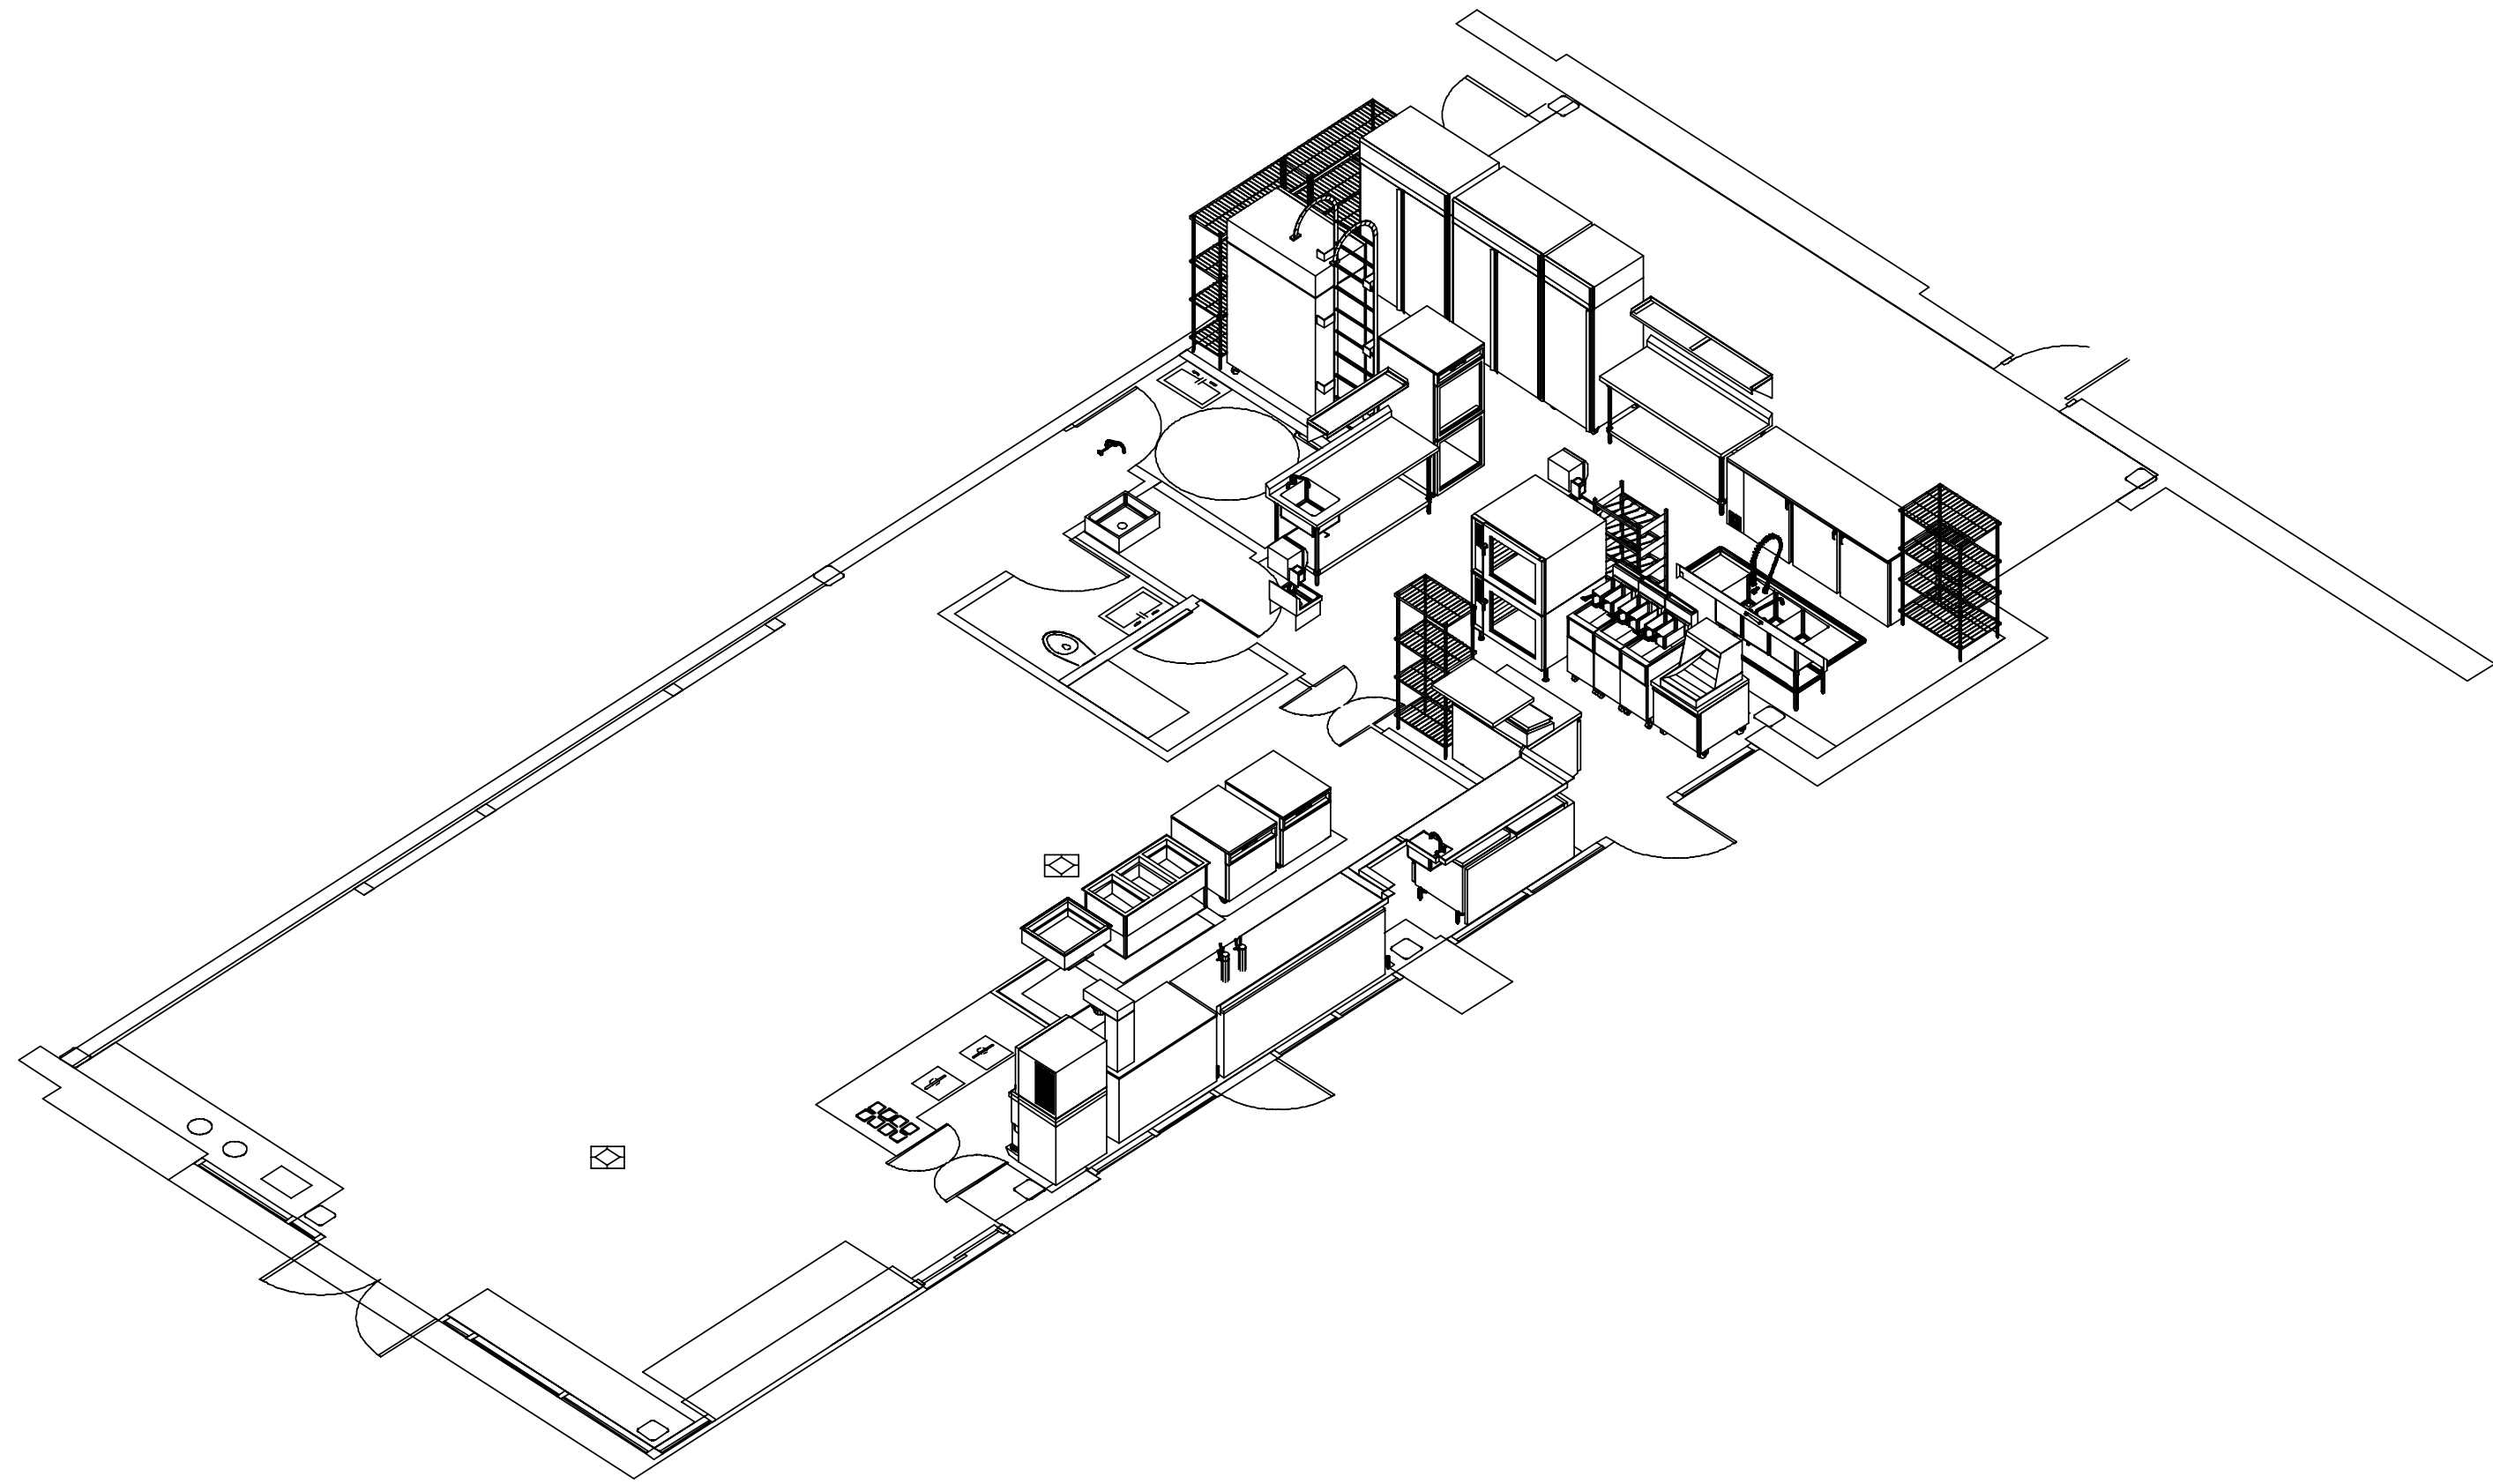

CONTENTS	
K1	PLAN VIEW
K2	ISOMETRICS

BOH KITCHEN
SERVING AREA EQUIPMENT

No.	Date	By	REVISIONS
08	05/10/20	ddb	Per Markups
09	05/11/20	ddb	ITEMS 5 6 7 & 11
10	05/17/20	ddb	ITEMS 5 7 & 16
11	05/23/20	ddb	ITEMS 5 12 & 33

MIGHT QUINN
UNION, NJ

SCALE:
AS NOTED
DATE: 9/4/20
DRAWN BY: DDB
EP-MQU

K2