

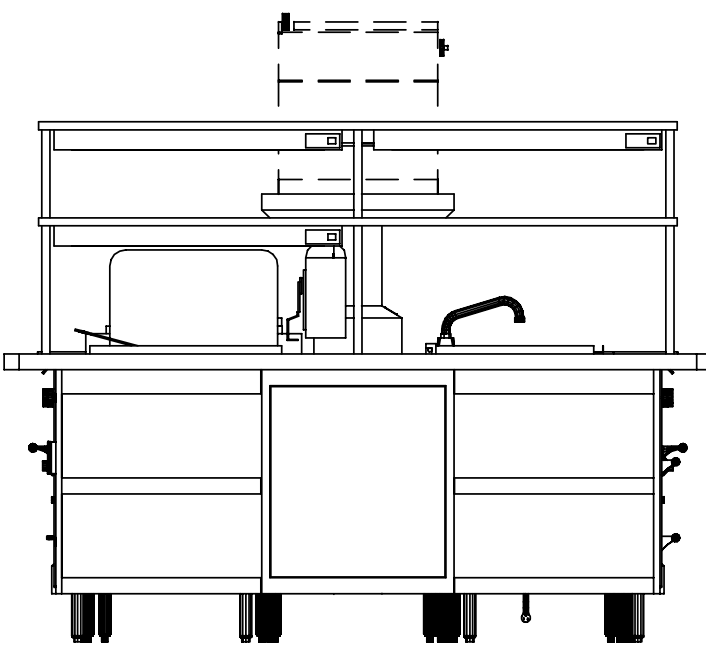
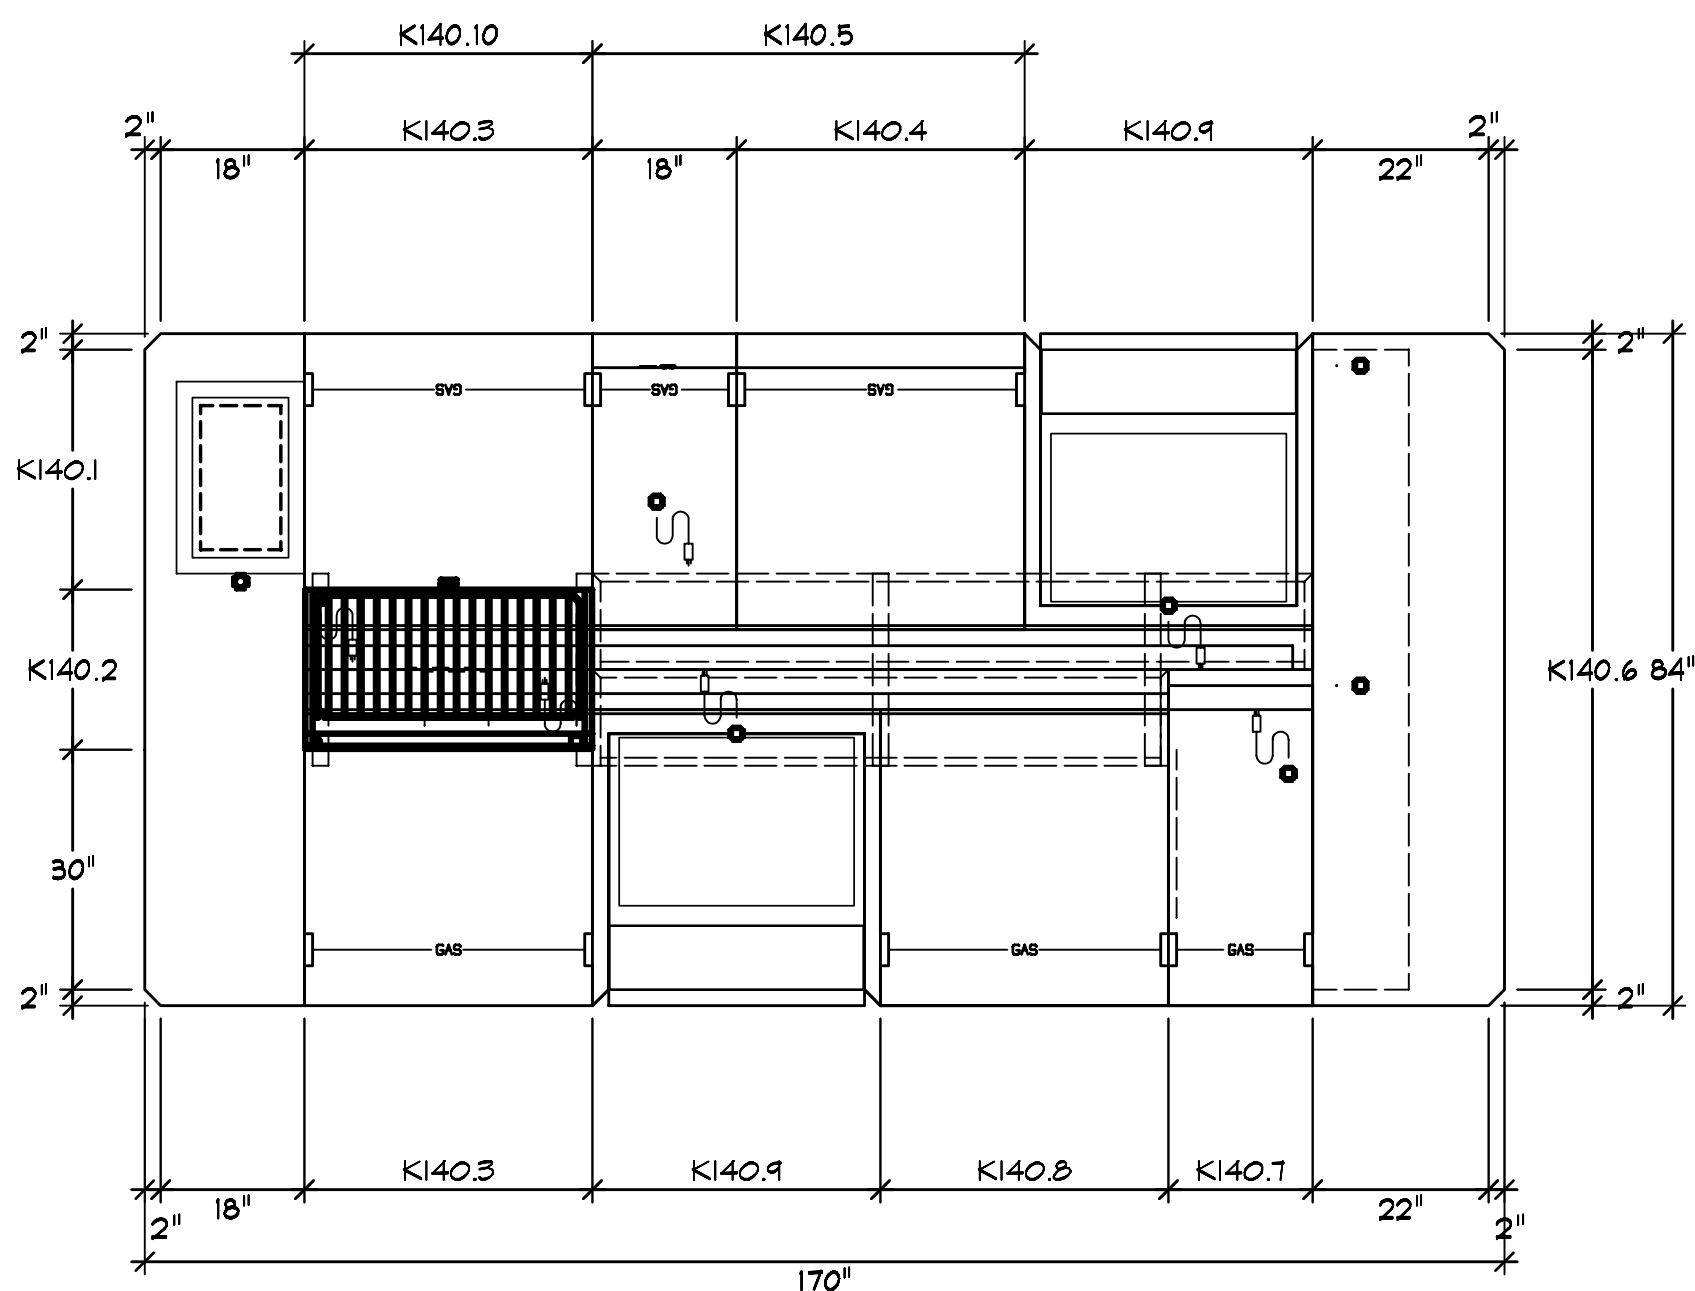
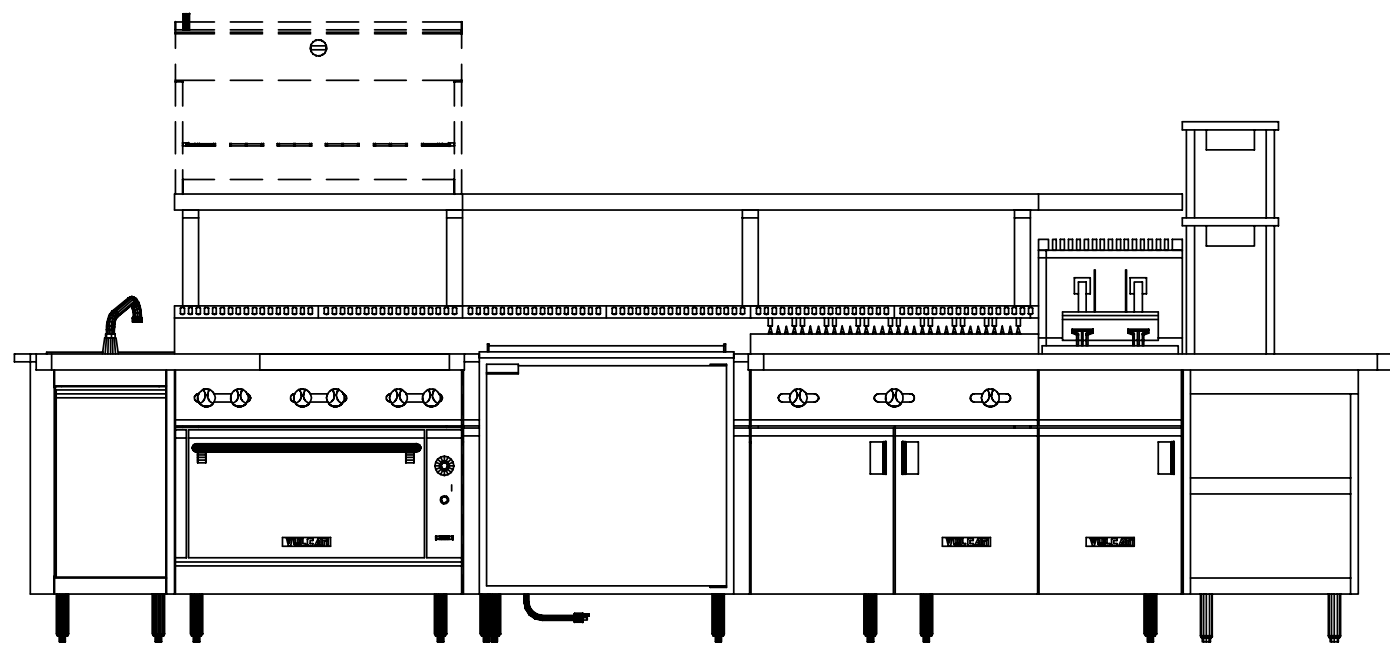
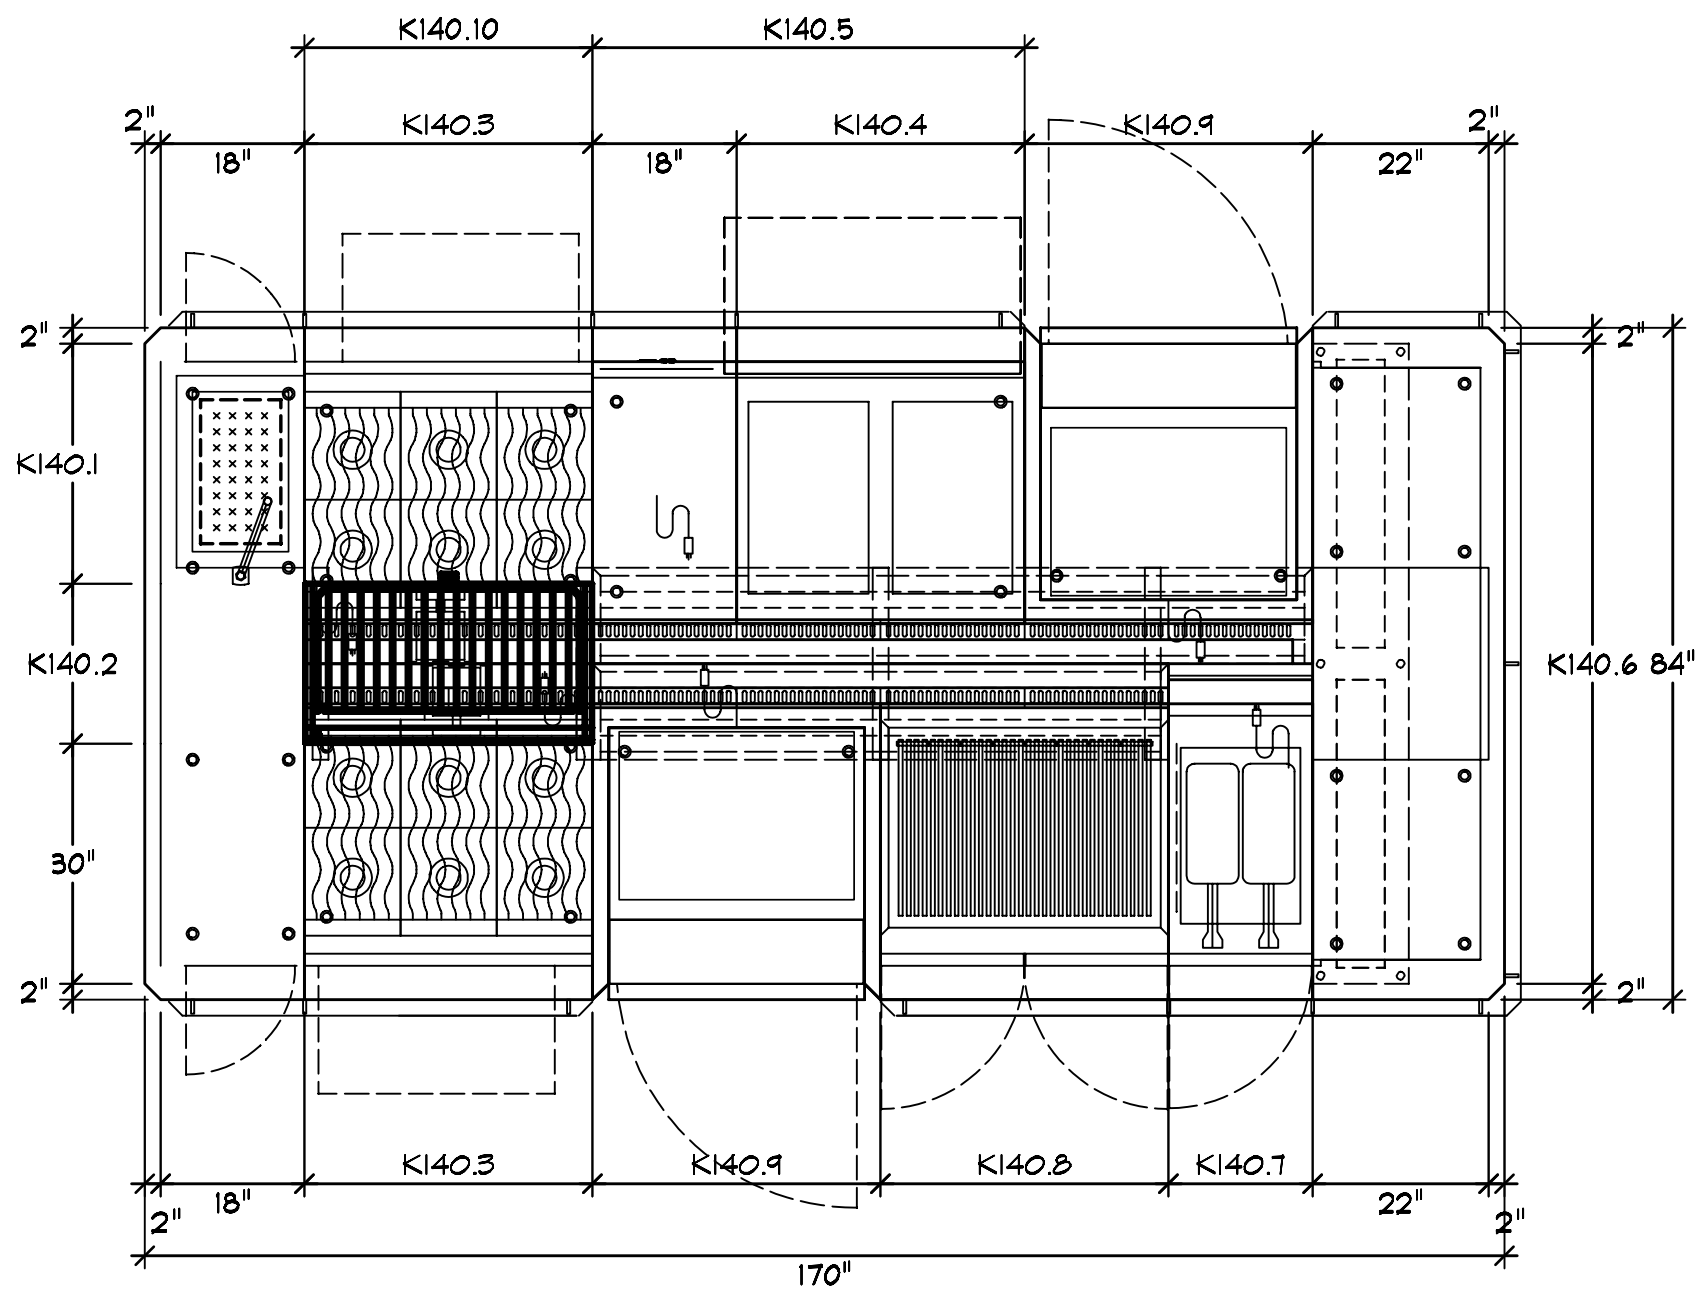


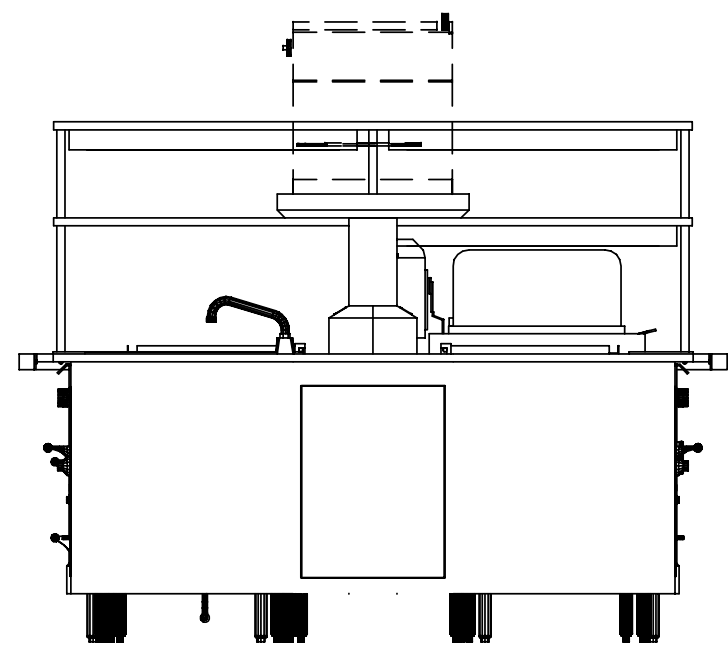

K140.1	1 EA	MOD100	HOT WELL	
①	208 (1)	6.0A	16 AFF	
IW	0.50	26 AFF		
K140.2	1 EA	B-208	FAUCET	
CW	0.50	34 AFF		
K140.46	2 EA	V6B36C	RANGE	
①	242 MBTU	1.25	32 AFF	
②	120 (1)	4.0A	5-15	
K140.4	1 EA	V2P36	PLANCHA	
①	35 MBTU	0.75	32 AFF	
K140.5	1 EA	REF	REFRIGERATED BASE	54
②	120 (1)	7.7A	5-15	
K140.6	3 EA	GRAH36	HEAT STRIP	
②	208 (1)	3.8A	16 AFF	
K140.7	1 EA	VFRY18	FRYER	
①	70 MBTU	1.25	12 AFF	
②	120 (1)	3.0A	5-15	
K140.8	1 EA	VCBB36B	CHAR BROILER	
①	99 MBTU	1.25	MANIFOLD	
K140.9	2 EA	UST3212	SANDWICH UNIT	
②	120 (1)	7.5A	5-15	
K140.10	1 EA	RDCM-36	CHEESE MELTER	
①	35 MBTU	0.75	78 AFF	

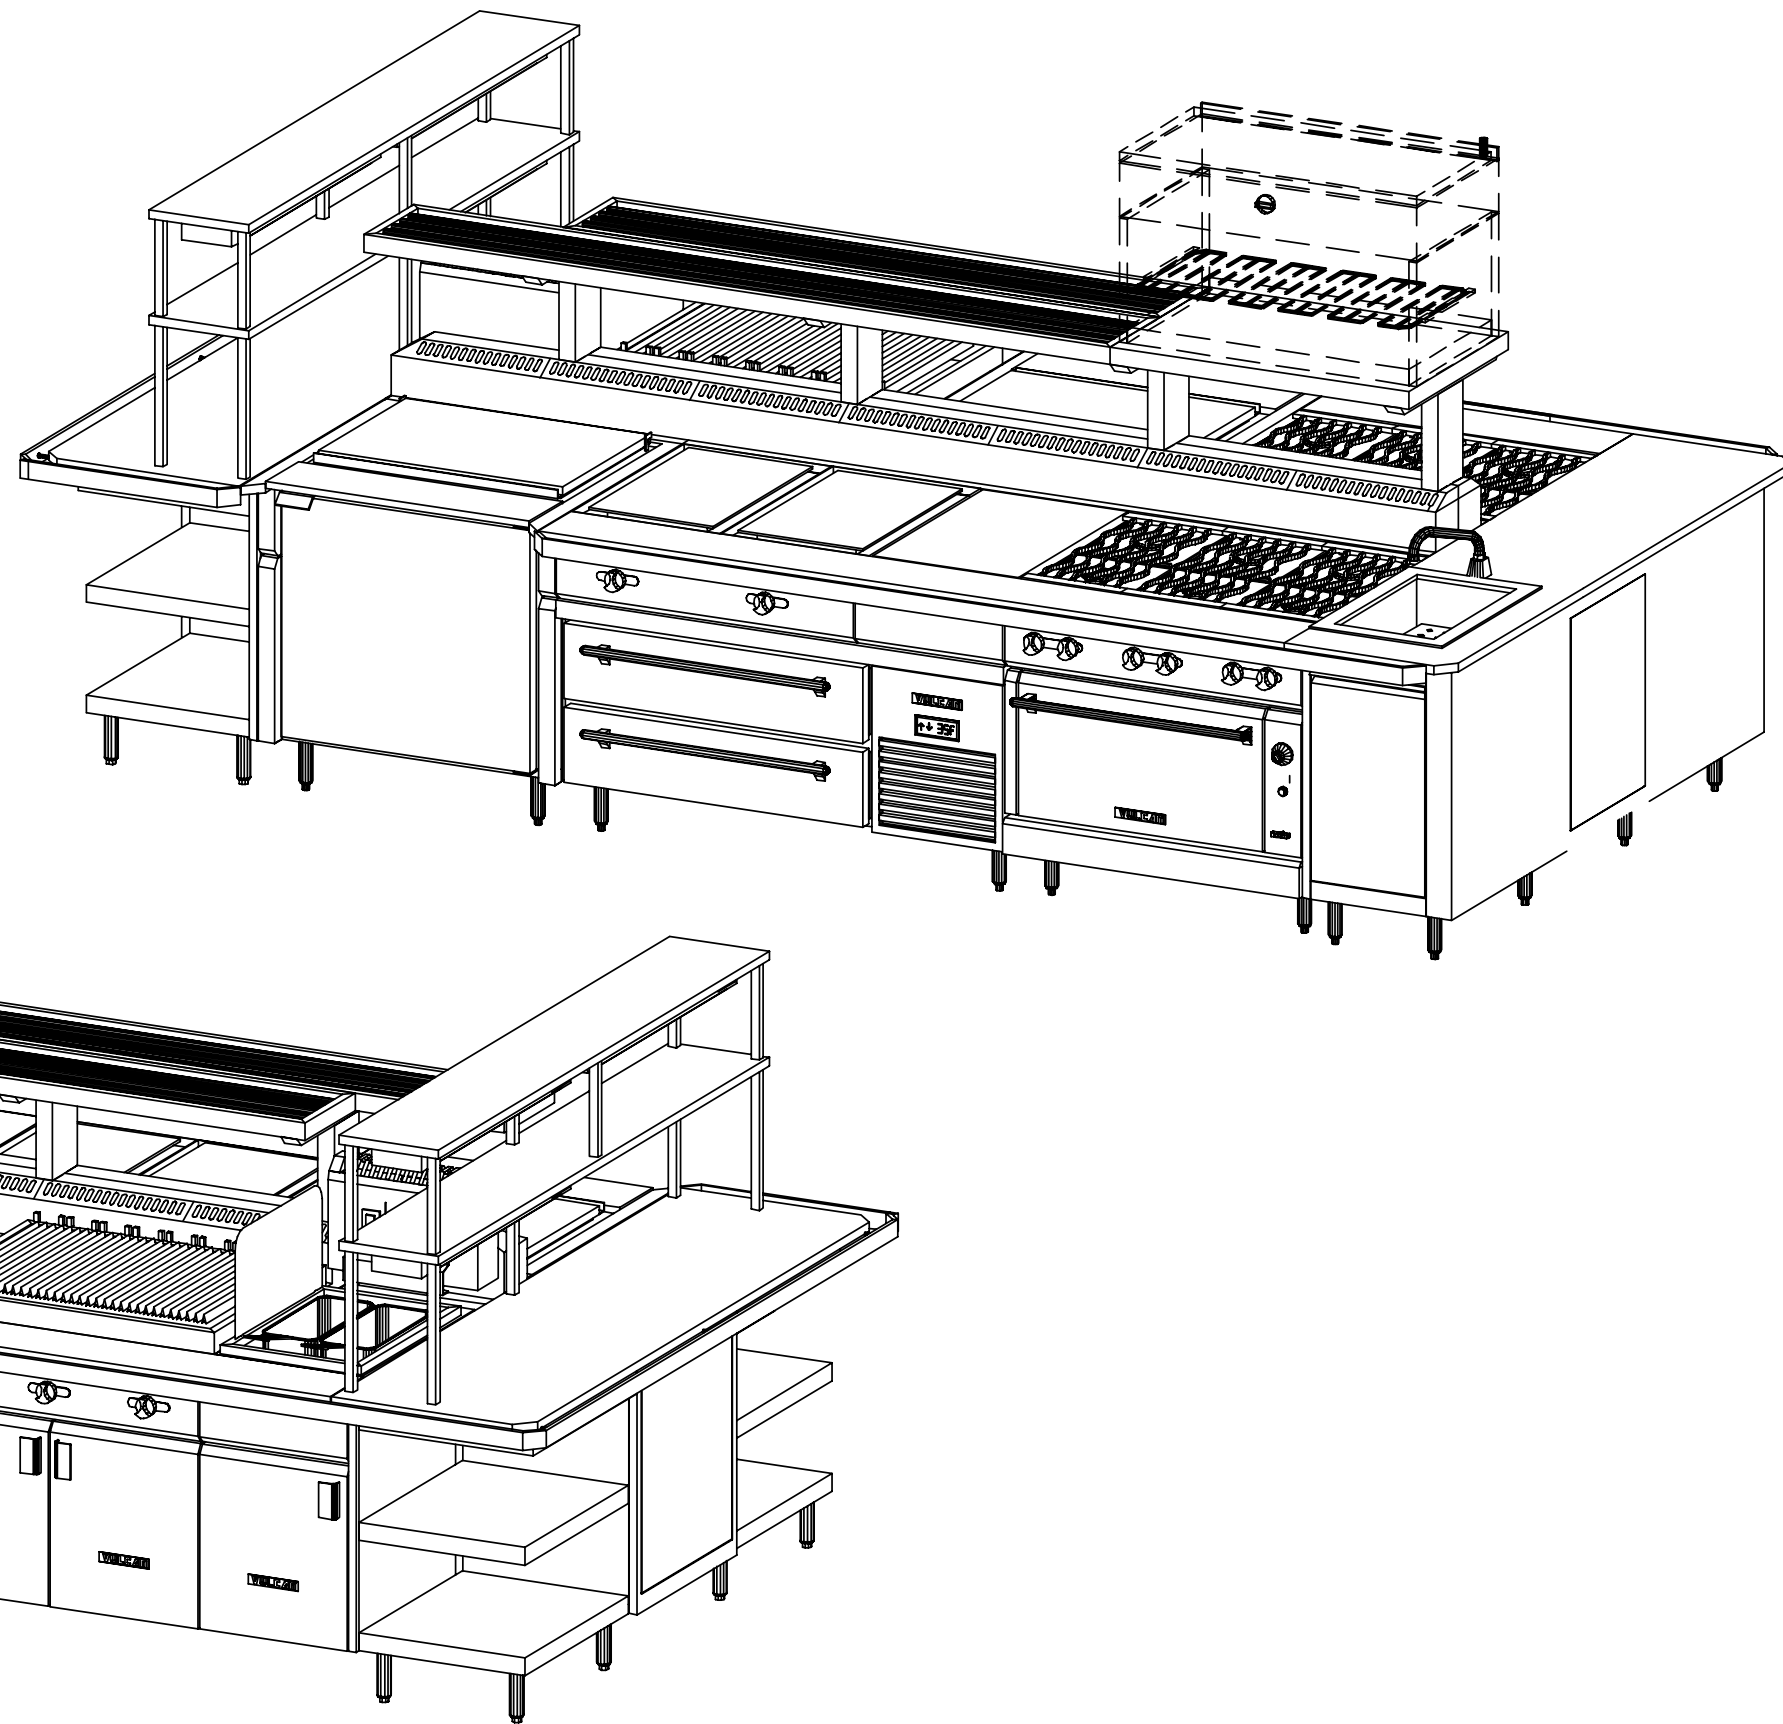

GENERAL NOTES - PLEASE READ

VENTILATION:
ALL COOKING EQUIPMENT MUST BE VENTILATED BY AN APPROVED APPLIANCE IN ACCORDANCE WITH ALL APPLICABLE CODES.

FIRE SUPPRESSION:
ALL COOKING EQUIPMENT MUST BE PROTECTED BY AN APPROVED FIRE SUPPRESSION SYSTEM IN ACCORDANCE WITH ALL APPLICABLE CODES.

CONNECTIONS:
ALL PIPING, FITTINGS, AND INTERCONNECTION SERVICES SHOWN ARE TO BE SUPPLIED AND INSTALLED BY LICENSED CONTRACTORS IN ACCORDANCE WITH ALL LOCAL CODES.

GAS CONNECTIONS:
EXTERNAL GAS REGULATORS, FLEXIBLE GAS LINES AND RESTRAINING CABLES PROVIDED WITH THE EQUIPMENT MUST BE INSTALLED BY LICENSED CONTRACTORS IN ACCORDANCE WITH ALL LOCAL CODES. INCOMING GAS MANIFOLD SUPPLY PRESSURE MUST NOT EXCEED 0.5 PSI (4" W.C.)

BY OTHERS:
VERIFY ALL EQUIPMENT LISTED AS BY OTHERS FOR SIZE AND MECHANICAL SERVICE REQUIREMENTS.

NOTE:
IN LINE WITH THE POLICY TO CONTINUALLY IMPROVE ITS PRODUCTS, THE MANUFACTURER RESERVE THE RIGHT TO CHANGE MATERIALS AND SPECIFICATIONS WITHOUT NOTICE.

10-09-2019
12-04-2019
04-23-2020 : 09:23:47a

◆	CONNECTION POINT
Ⓐ	COLD WATER
Ⓕ	HOT WATER
Ⓖ	HOT + COLD WATER
Ⓓ	DRAIN
Ⓙ	POWER
Ⓢ	SWITCH
Ⓢ	CORD SET
Ⓒ	CONV. OUTLET RECP
Ⓒ	DUPLEX RECP/TABLE
Ⓒ	SINGLE RECP/TABLE
Ⓒ	GAS
Ⓒ	STEAM SUPPLY
Ⓒ	STEAM RETURN
Ⓒ	STEAM TAKE OFF
Ⓒ	EXHAUST VENT
Ⓒ	SUPPLY VENT
Ⓒ	REFRIGERATION

PROJECT CODE
SUNB4

VULCAN
THE VULCAN HART COMPANY
BALTIMORE, MARYLAND
410-284-0660

SUNNY BROADVIEW

REVISIONS		By	Date	Revision
07	03/30/2021	ddb	TRAULSEN SANDWICH UNITS	
08	03/31/2021	ddb	ROTATE MODELS	
09	04/06/2021	ddb	UPDATE SCHEDULES	
10	04/06/2021	ddb	UST3212 SANDWICH UNITS	

SCOPOS Hospitality Group

SCALE:
AS NOTED
DATE: 04/23/2020
DRAWN BY: DDB
VH-SUNY4