





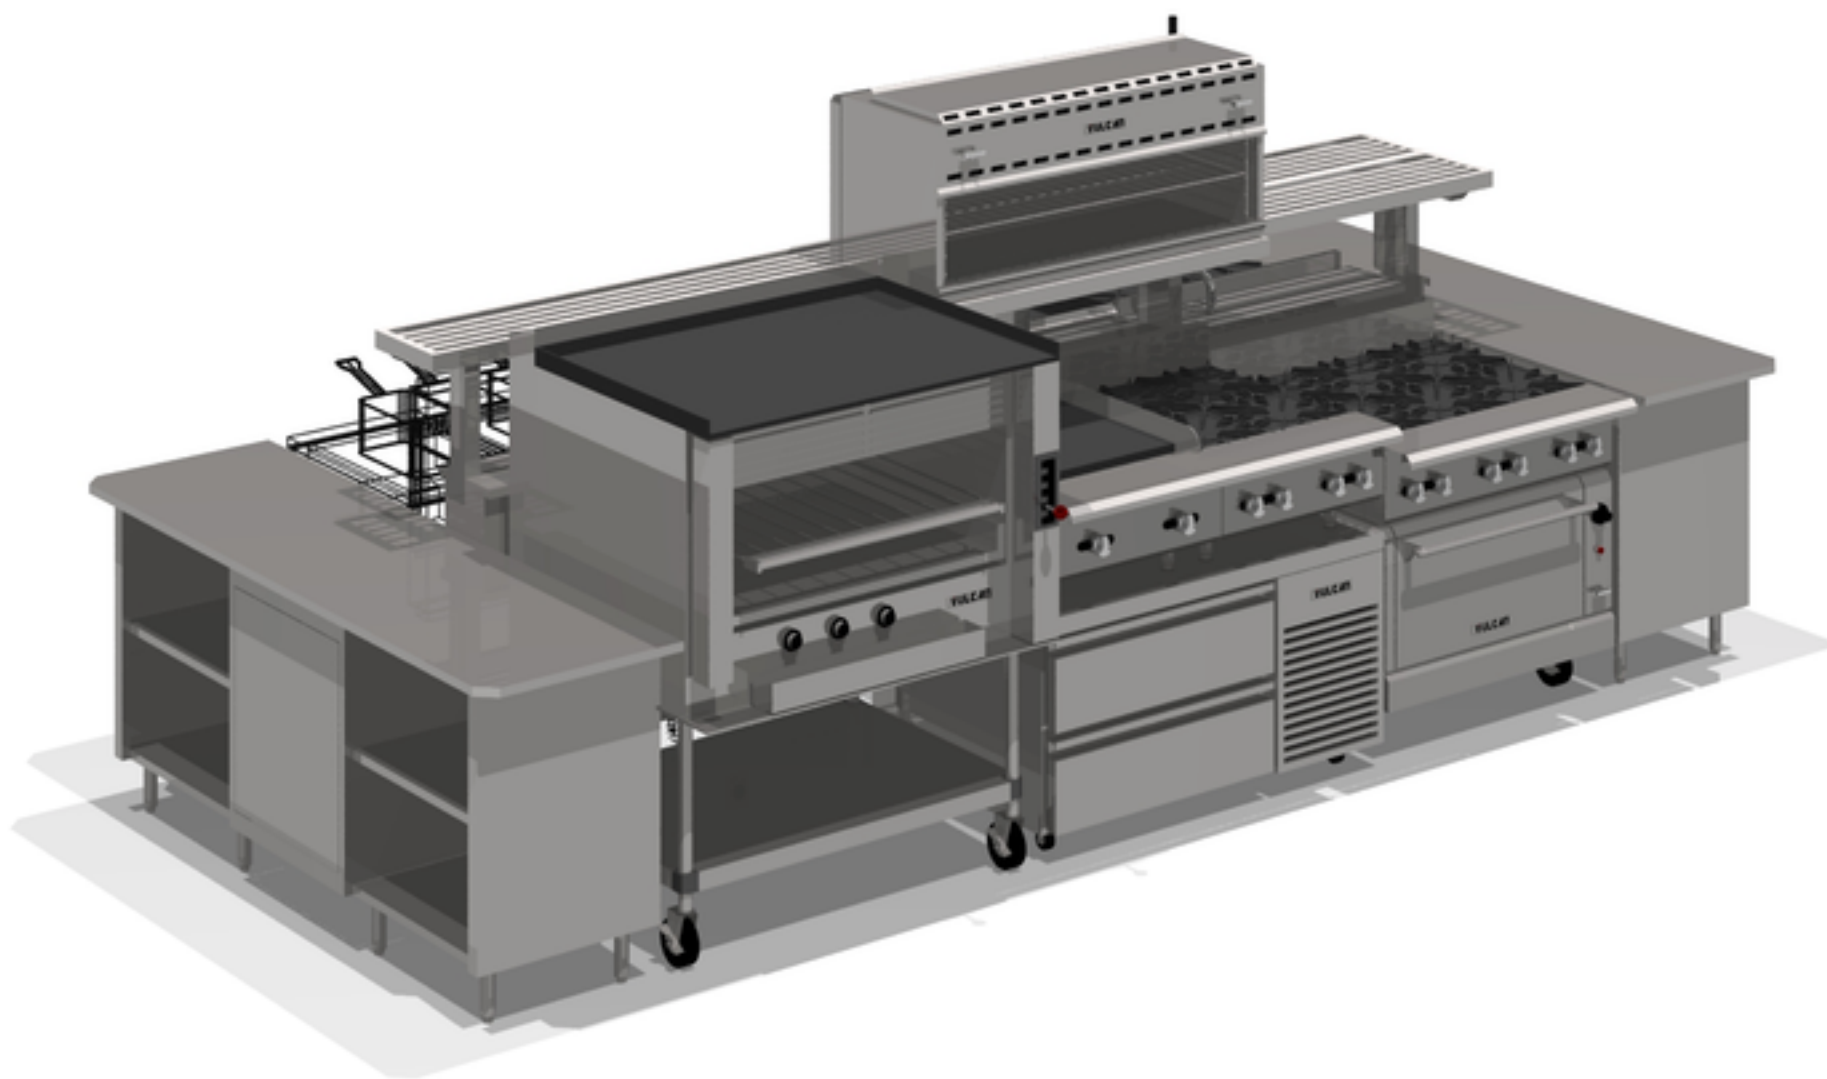


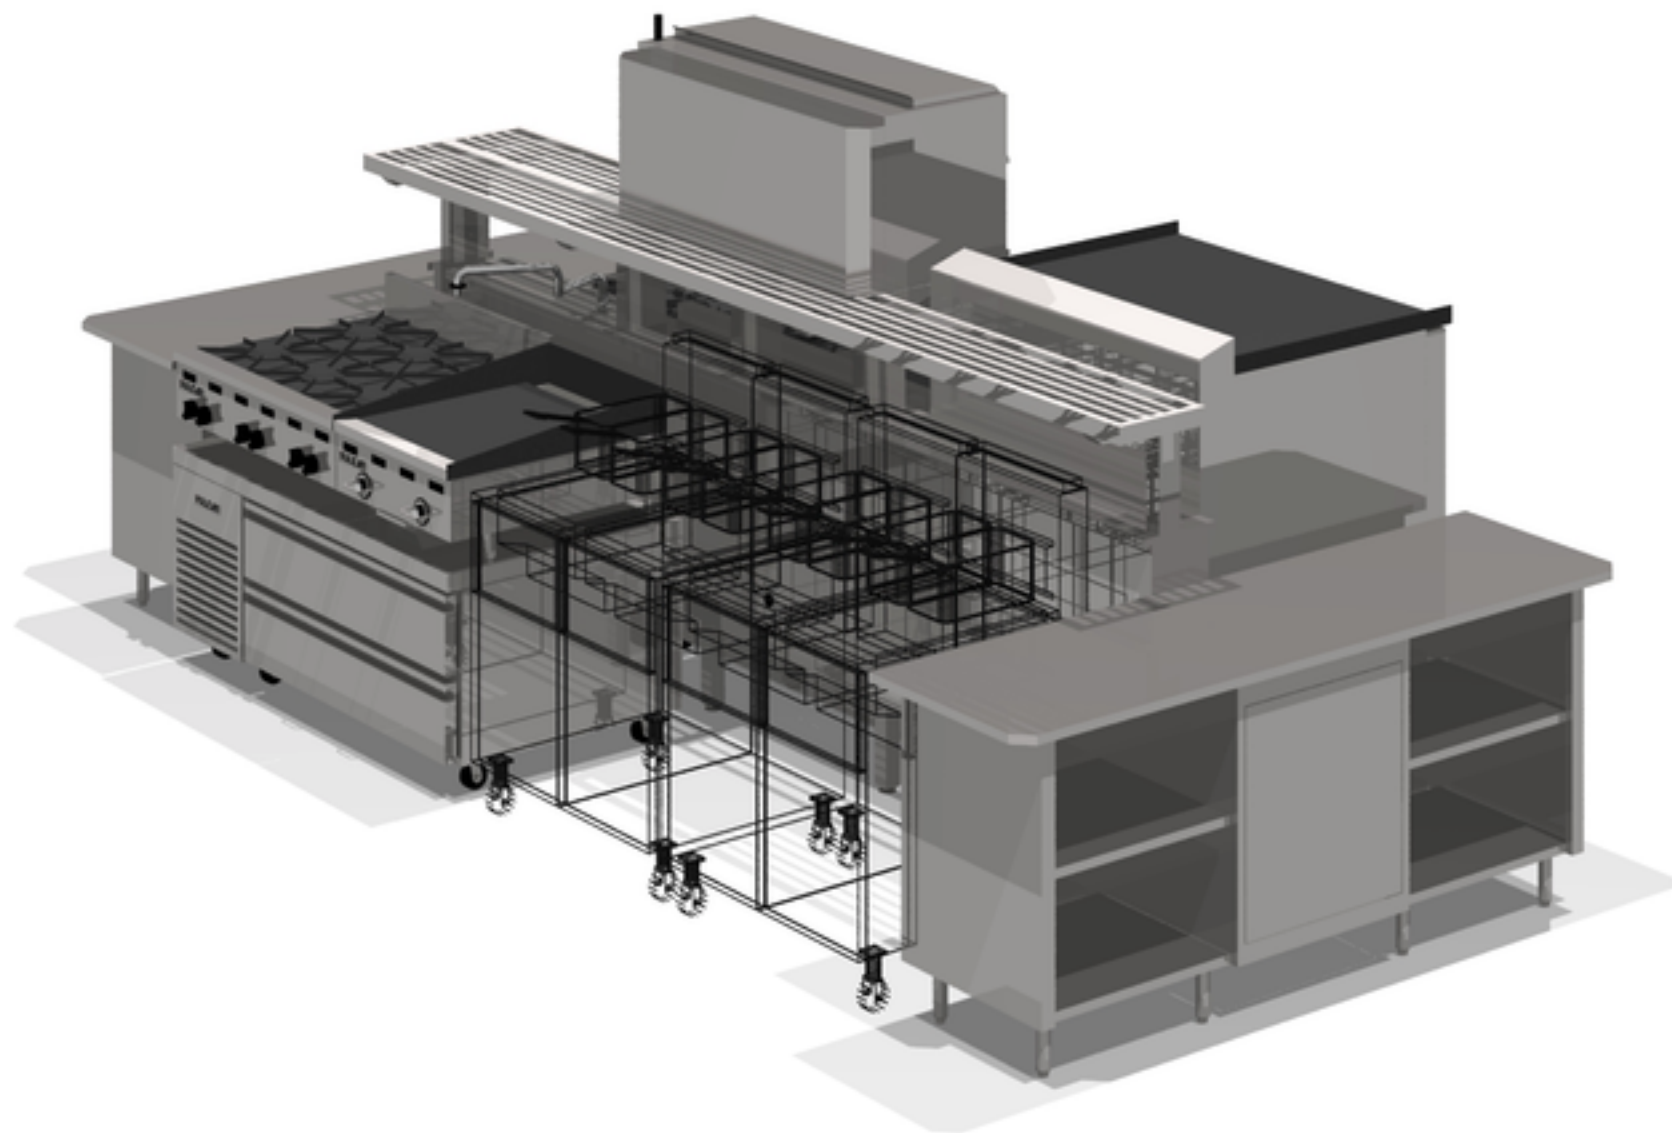

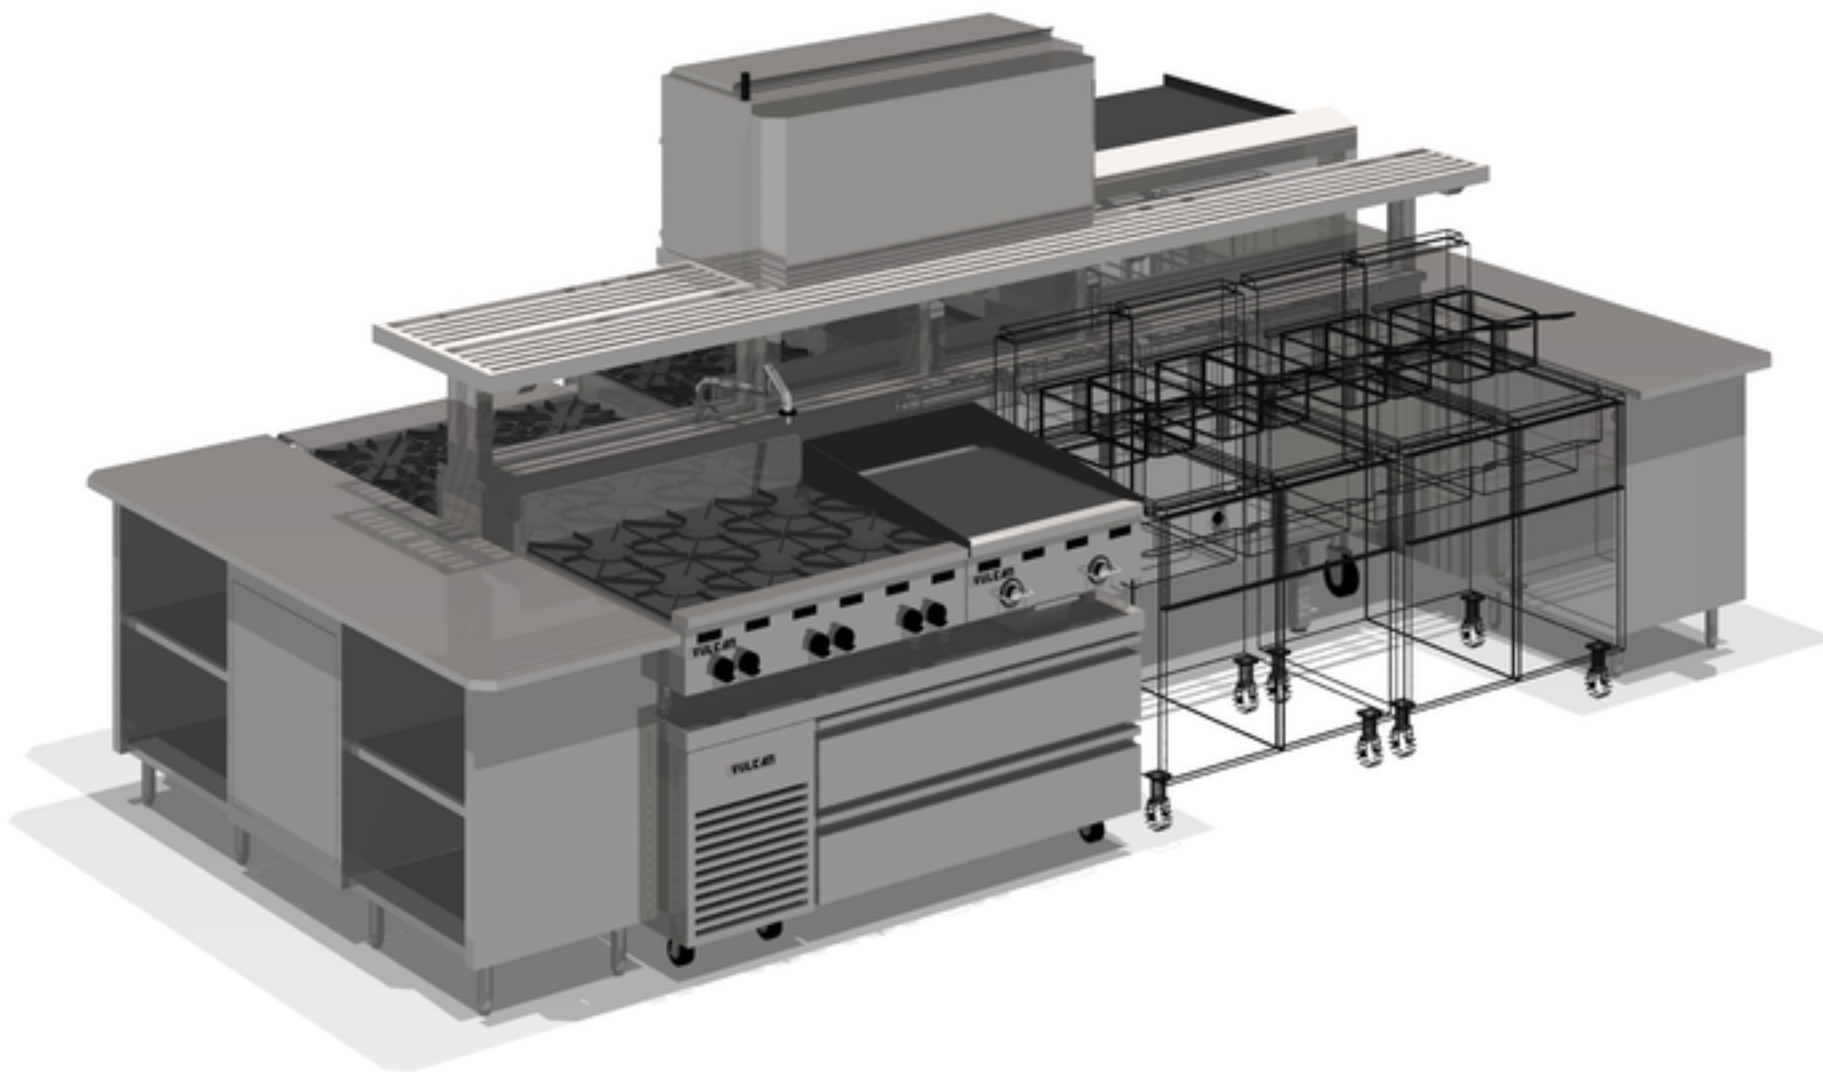

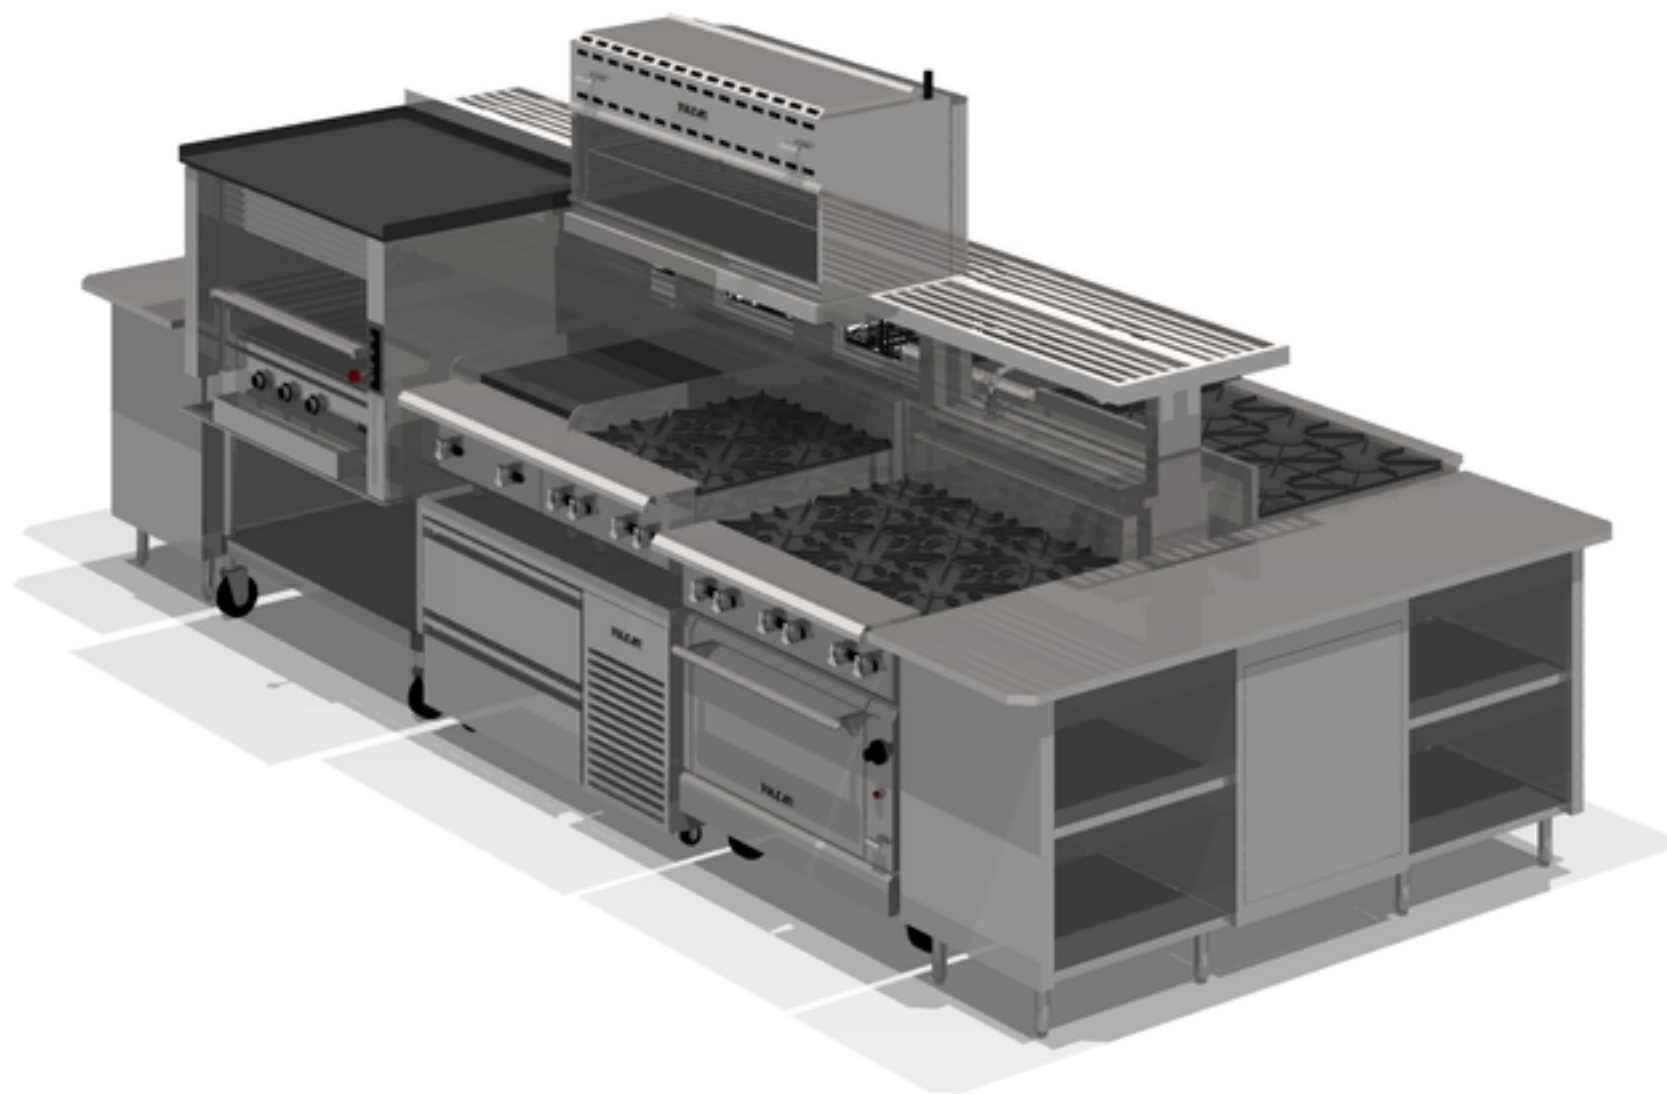

PLAN VIEW

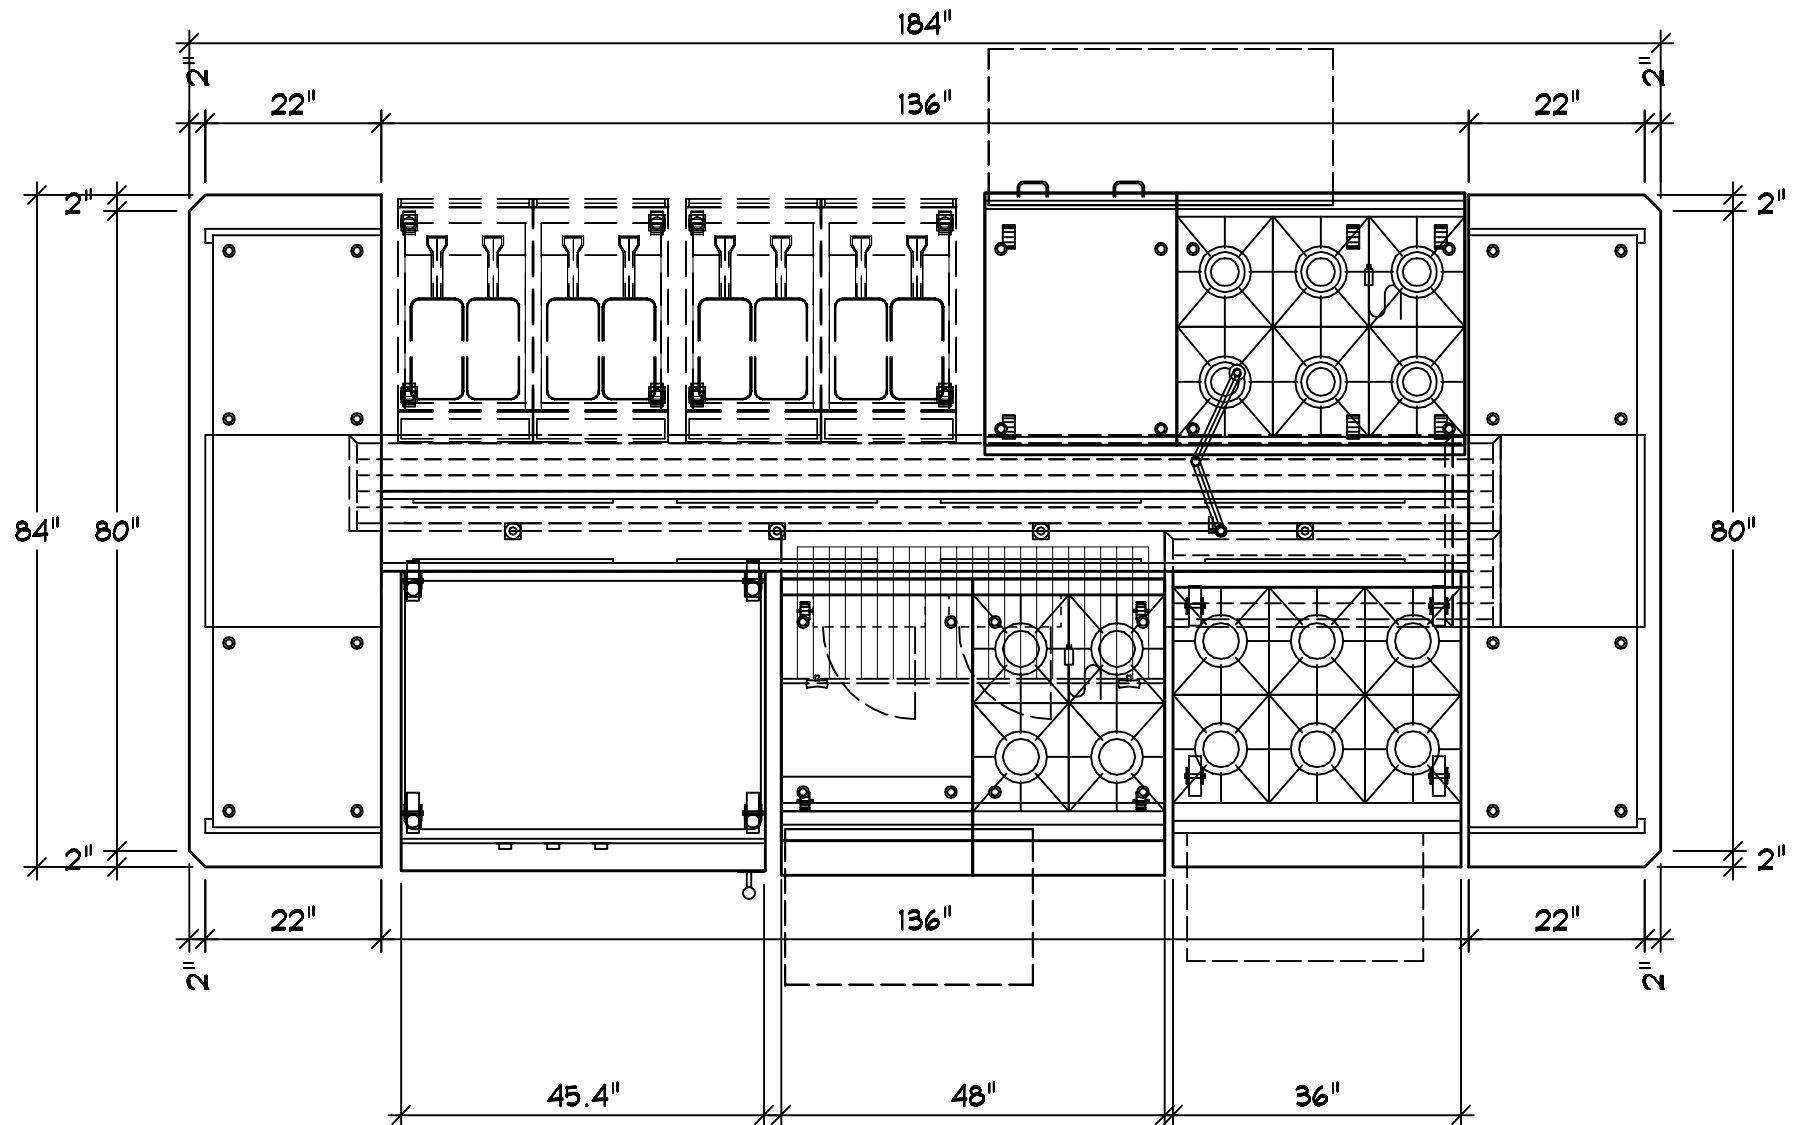

VH-TEAKS

COPYRIGHT (C) 2020


VULCAN

ROXANNE HOLT
TEAKS

SUITE UDS

01-09-20

ELEVATION

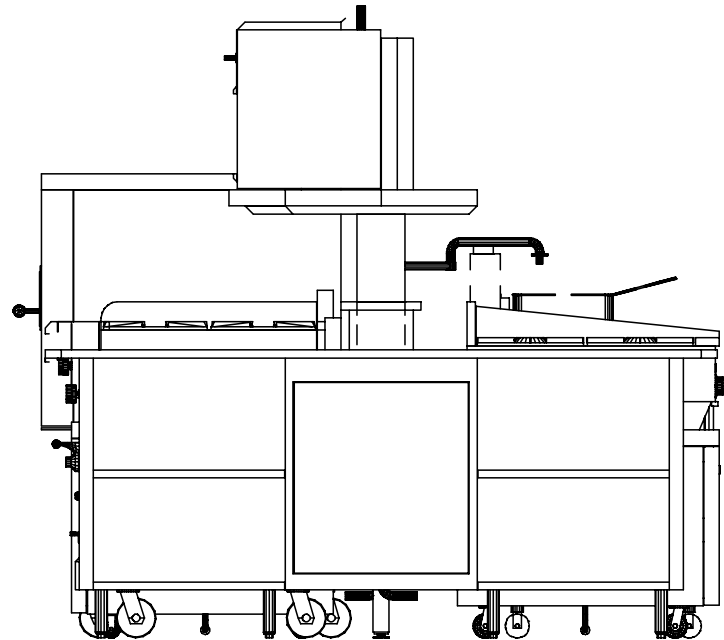

VH-TEAKS

COPYRIGHT (C) 2020


 **VULCAN**

ROXANNE HOLT
TEAKS

SUITE UDS

01-09-20

ELEVATION

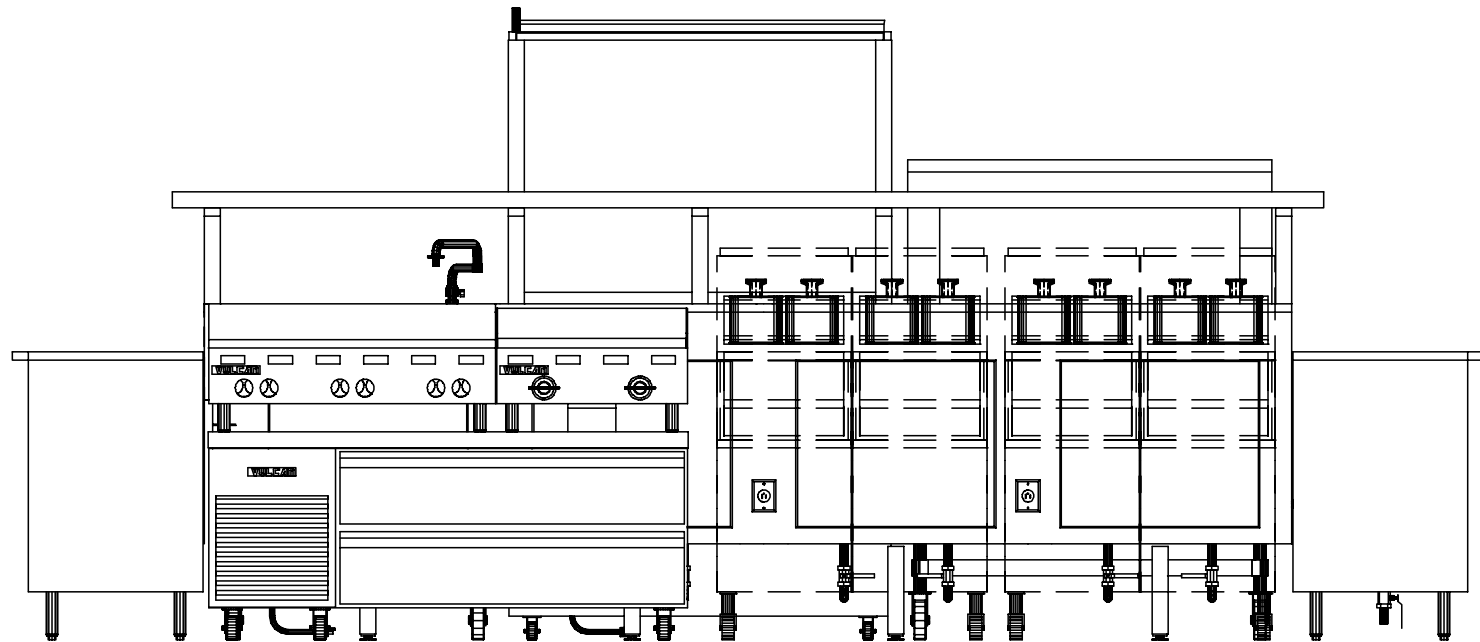

VH-TEAKS

COPYRIGHT (C) 2020


 **VULCAN**

ROXANNE HOLT
TEAKS

SUITE UDS

01-09-20

ELEVATION

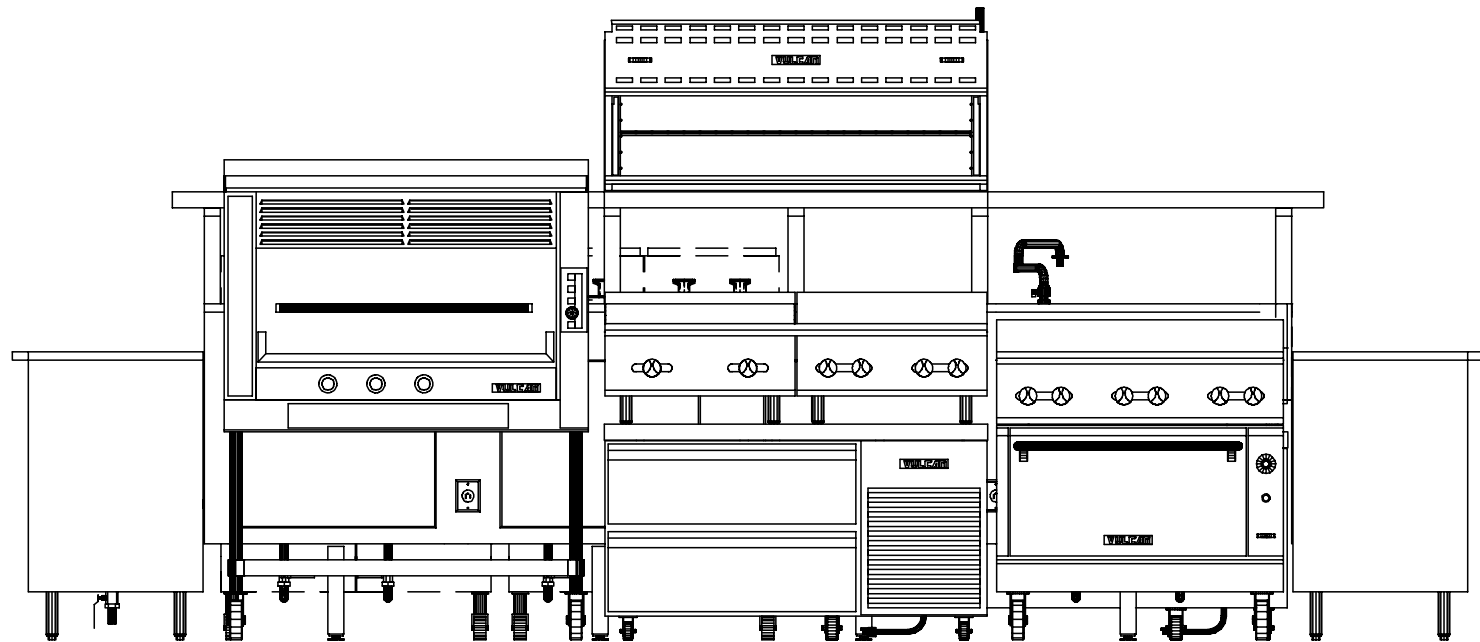


VH-TEAKS
COPYRIGHT (C) 2020

 **VULCAN**

ROXANNE HOLT
TEAKS

SUITE UDS
01-09-20

ELEVATION

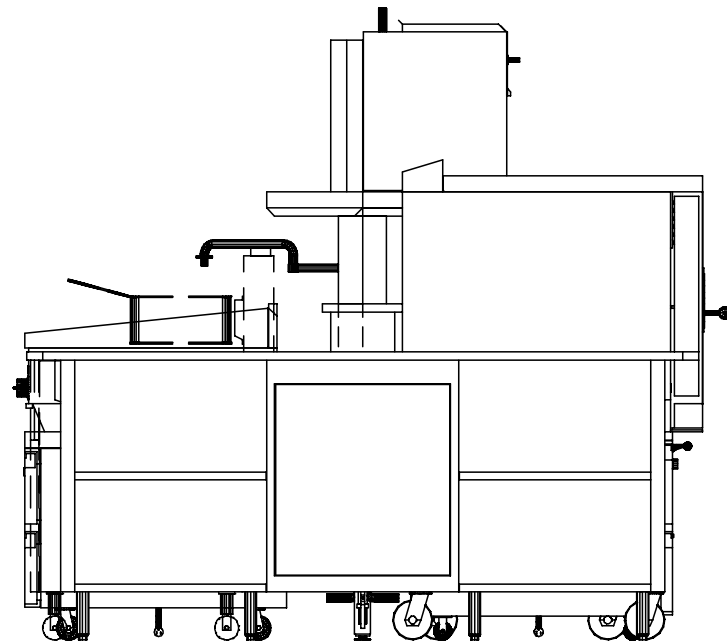

VH-TEAKS

COPYRIGHT (C) 2020


 **VULCAN**

ROXANNE HOLT
TEAKS

SUITE UDS

01-09-20

NE VIEW

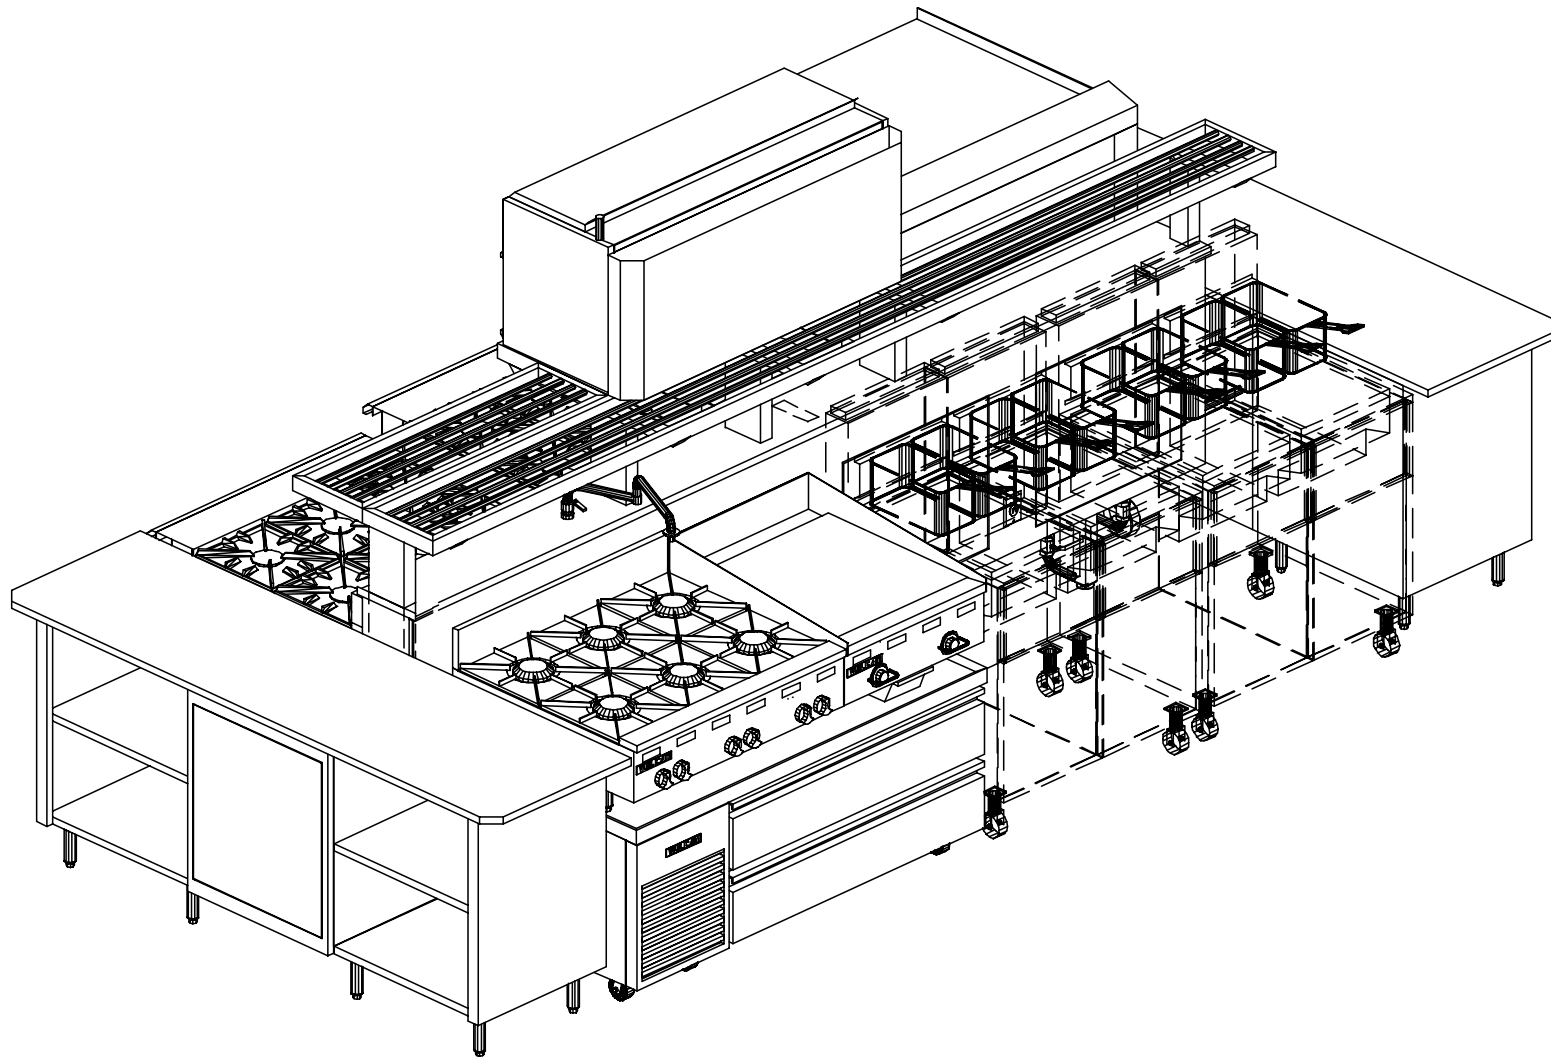

VH-TEAKS

COPYRIGHT (C) 2020


 **VULCAN**

ROXANNE HOLT
TEAKS

SUITE UDS

01-09-20

NNW VIEW

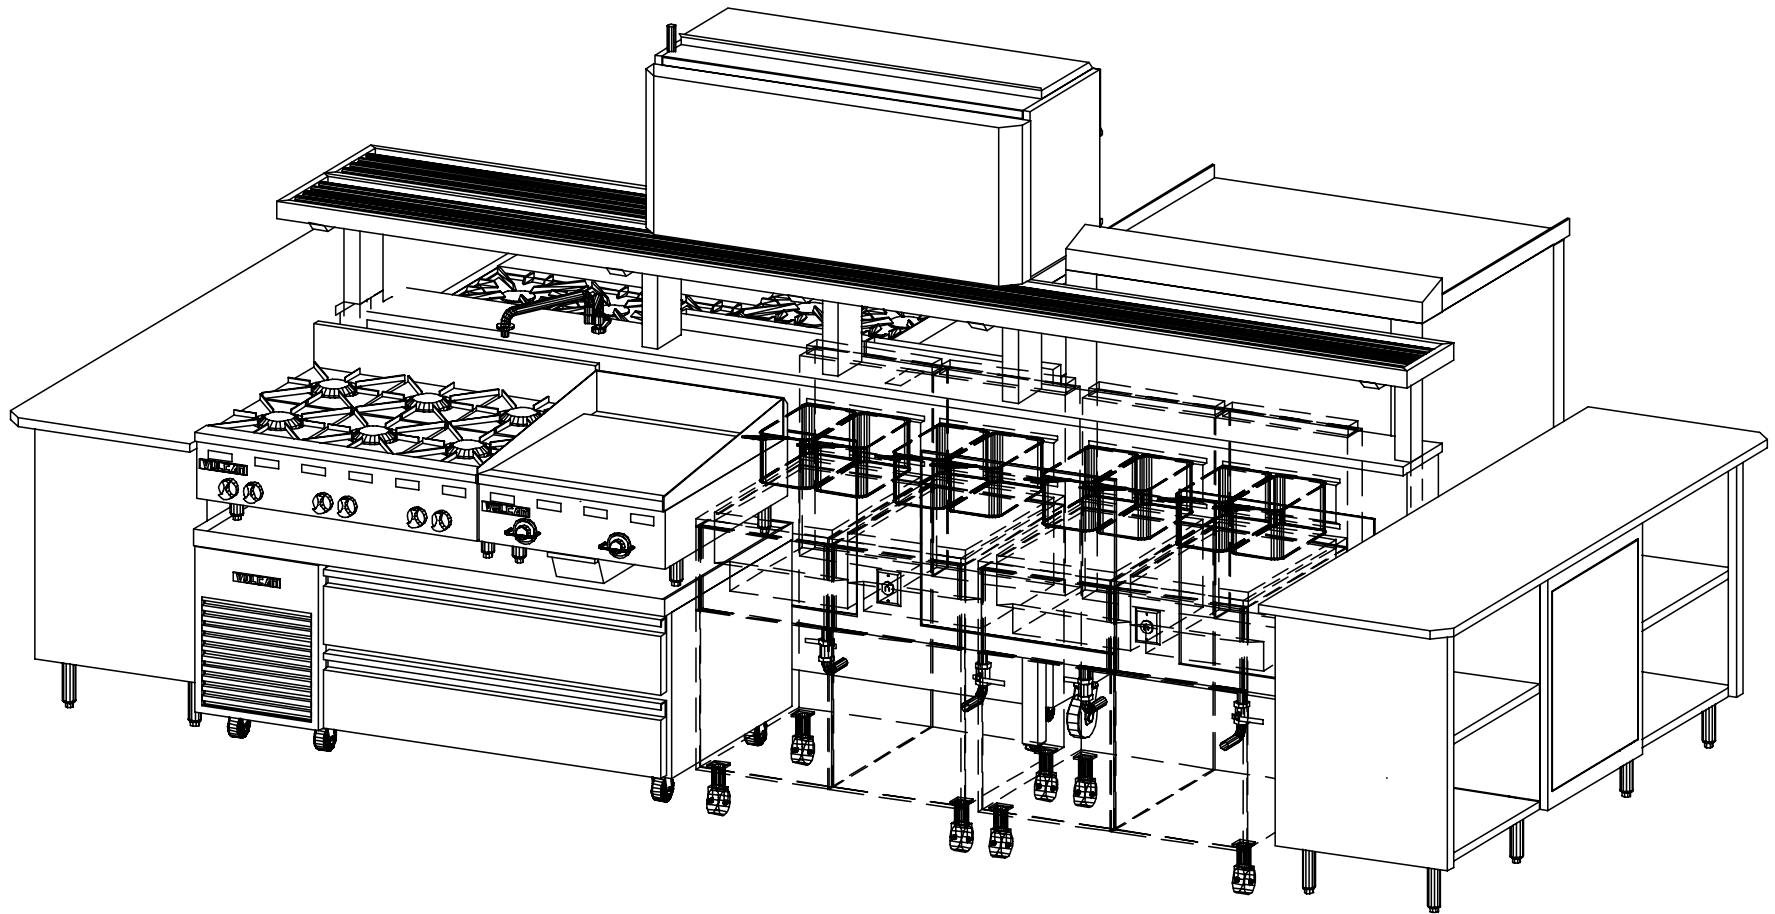

VH-TEAKS

COPYRIGHT (C) 2020


 **VULCAN**

ROXANNE HOLT
TEAKS

SUITE UDS

01-09-20

SEE VIEW

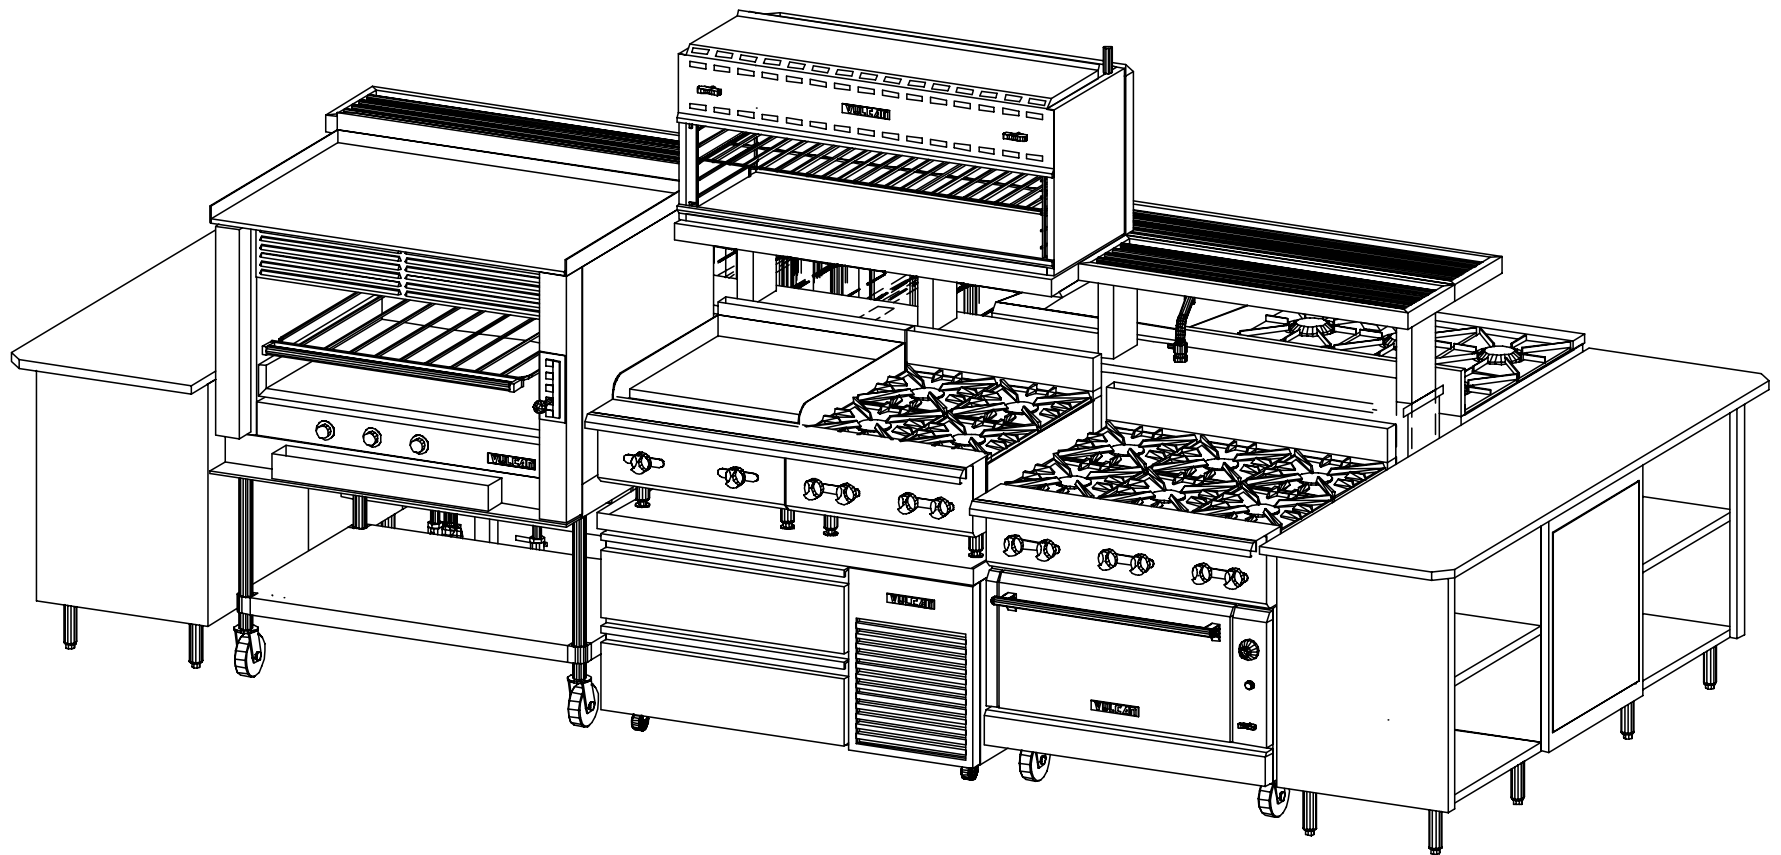

VH-TEAKS

COPYRIGHT (C) 2020


 **VULCAN**

ROXANNE HOLT
TEAKS

SUITE UDS

01-09-20

SW VIEW

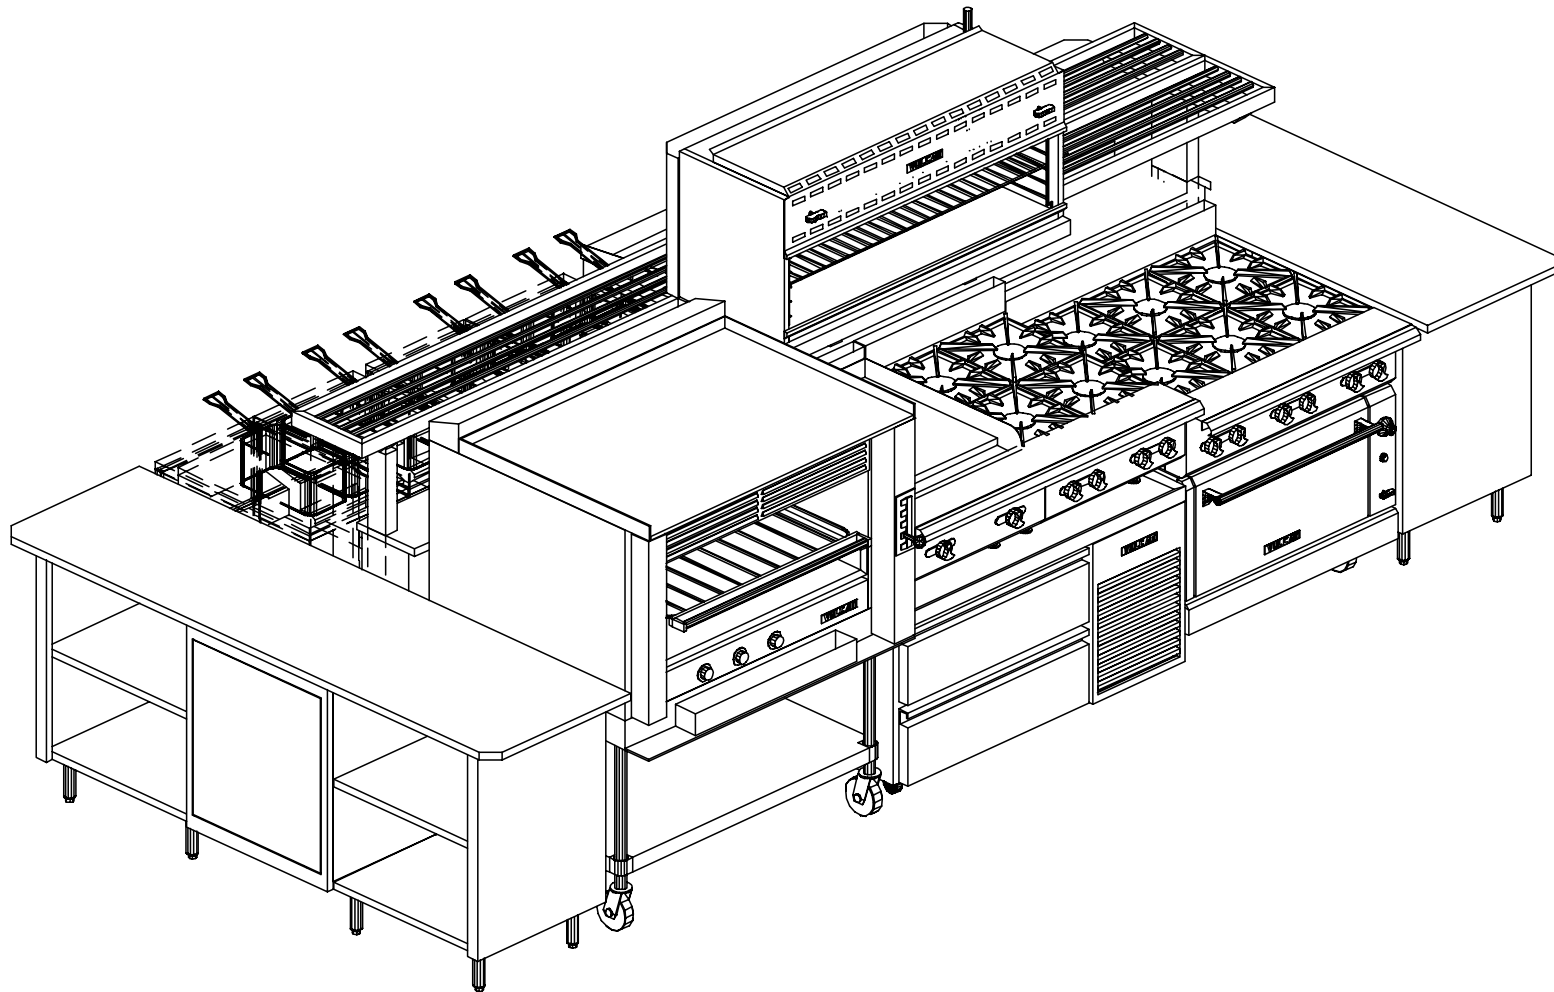

VH-TEAKS

COPYRIGHT (C) 2020

 **VULCAN**

ROXANNE HOLT
TEAKS

SUITE UDS

01-09-20

GENERAL NOTES - PLEASE READ**VENTILATION:**

ALL COOKING EQUIPMENT MUST BE VENTILATED BY AN APPROVED APPLIANCE IN ACCORDANCE WITH ALL APPLICABLE CODES.

FIRE SUPPRESSION:

ALL COOKING EQUIPMENT MUST BE PROTECTED BY AN APPROVED FIRE SUPPRESSION SYSTEM IN ACCORDANCE WITH ALL APPLICABLE CODES.

CONNECTIONS:

ALL PIPING, FITTINGS, AND INTERCONNECTION SERVICES SHOWN ARE TO BE SUPPLIED AND INSTALLED BY LICENSED CONTRACTORS IN ACCORDANCE WITH ALL LOCAL CODES.

GAS CONNECTIONS:

EXTERNAL GAS REGULATORS, FLEXIBLE GAS LINES AND RESTRAINING CABLES PROVIDED WITH THE EQUIPMENT MUST BE INSTALLED BY LICENSED CONTRACTORS IN ACCORDANCE WITH ALL LOCAL CODES. INCOMING GAS MANIFOLD SUPPLY PRESSURE MUST NOT EXCEED 0.5 PSI (14" W.C.)

BY OTHERS:

VERIFY ALL EQUIPMENT LISTED AS BY OTHERS FOR SIZE AND MECHANICAL SERVICE REQUIREMENTS.

NOTE:

IN LINE WITH THE POLICY TO CONTINUALLY IMPROVE ITS PRODUCTS, THE MANUFACTURER RESERVE THE RIGHT TO CHANGE MATERIALS AND SPECIFICATIONS WITHOUT NOTICE.

	CONNECTION POINT
	COLD WATER
	HOT WATER
	HOT + COLD WATER
	DRAIN
	POWER
	SWITCH
	CORD SET
	CONV OUTLET RECP
	DUPLEX RECPTACLE
	SINGLE RECPTACLE
	GAS
	STEAM SUPPLY
	STEAM RETURN
	STEAM TAKE OFF
	EXHAUST VENT
	SUPPLY VENT
	REFRIGERATION

11-24-2018
03-07-2019
03-29-2019
04-10-2019
01-08-2020
01-09-2020

Roxanne Holt
VULCAN HART COMPANY
3600 North Point Blvd
Baltimore, MD 21222
v. 410-282-4322

Email: roxanne.holt@vulcanhart.com

PROJECT CODE
TEAKS