
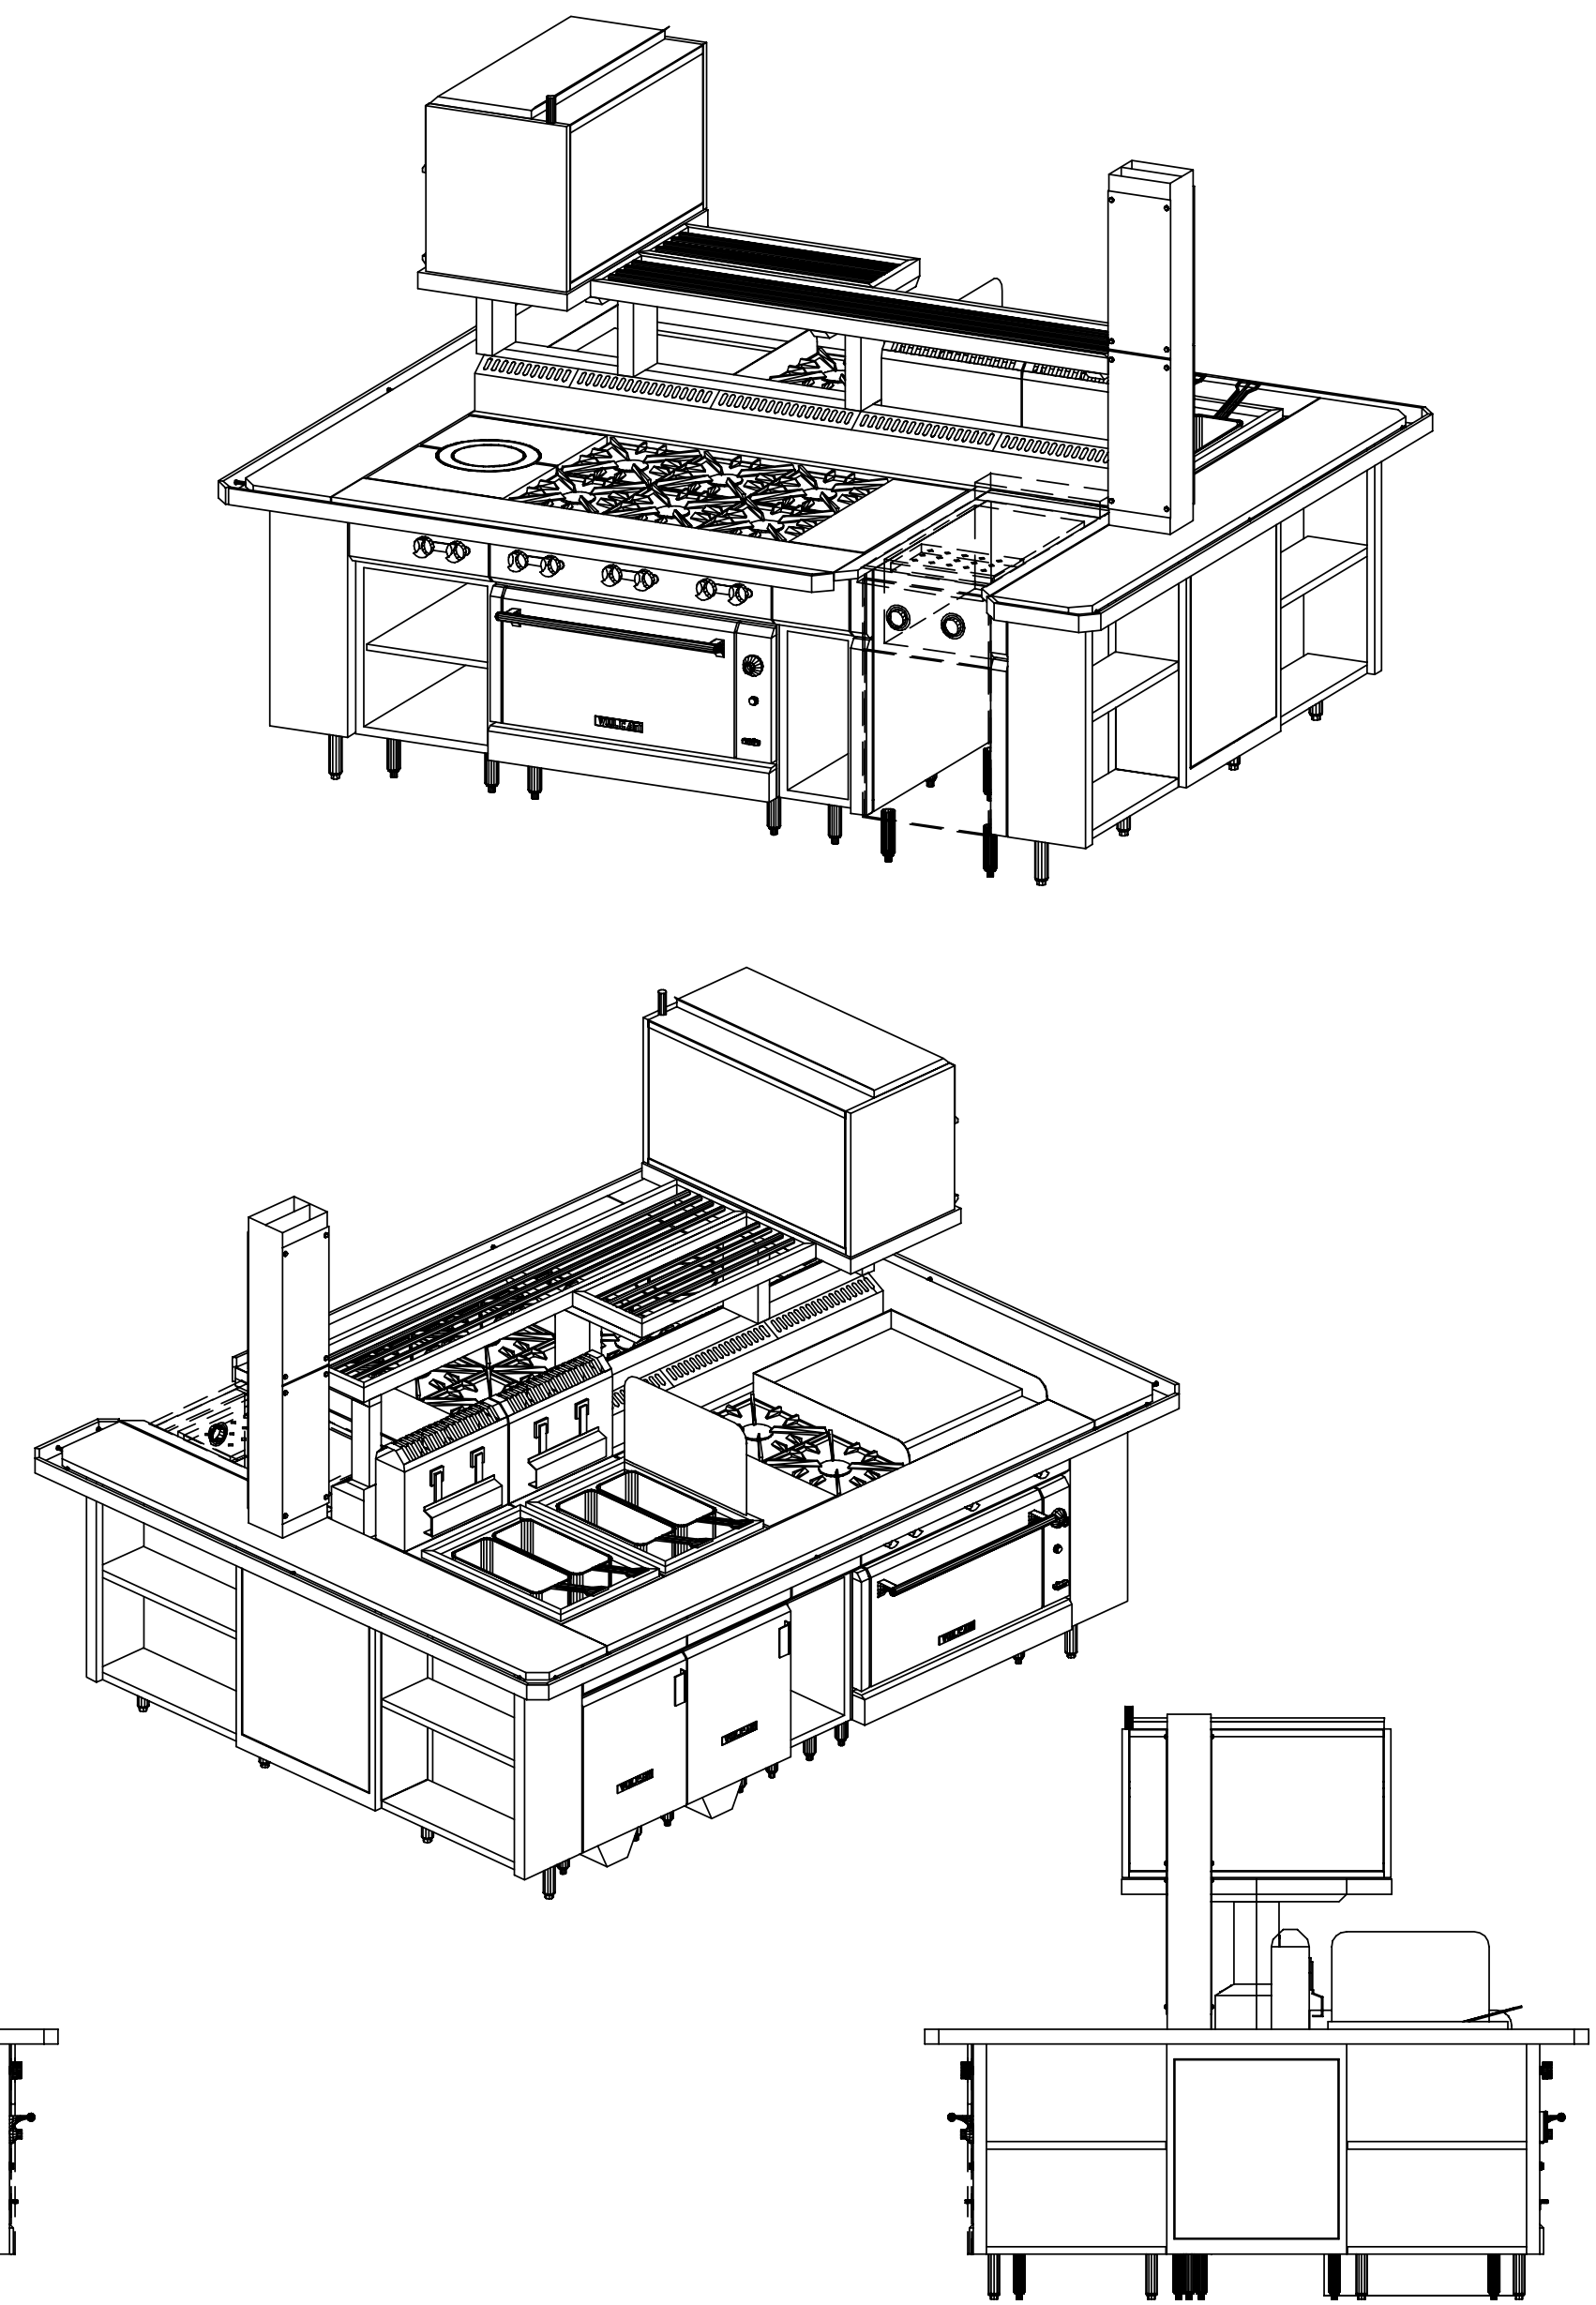


SINGLE
POINT ELECTRIC
CONNECTION

SINGLE
POINT GAS
CONNECTION

1	1 EA	V2B24GTS	RANGE	RH GRIDDLE
180 MBTU	1.25		MANIFOLD	
2	1 EA	VWT12B	SPREADER	
3	2 EA	VFRY18F	FRYER	
120 (1) 6.0A	5-15		FILTER	
70 MBTU	0.75		12 AFF	
4	1 EA	V1FT18B	RANGE	
18 MBTU	1.25		MANIFOLD	
5	1 EA	V6B36S	RANGE	
260 MBTU	1.25		MANIFOLD	
6	1 EA	VWT12B	SPREADER	
7	1 EA	VWT18B	PASTA COOKER	
90 MBTU	0.75		12 AFF	SINGLE
CW	0.50		14 AFF	
IW	1.50		6 AFF	
8	1 EA	V1CM36	CHEESE METLER	
30 MBTU	0.75		MANIFOLD	
10	1 EA	SUITE	FABRICATION	MAIN UNIT
	1 EA		OVER SHELF	
	1 EA		BROILER SHELF	
	2 EA		END CABINETS	
	1 EA		TOWEL BAR	
	1 EA		PASTA CUTOUT	

673 MBTU
TOTAL LOAD

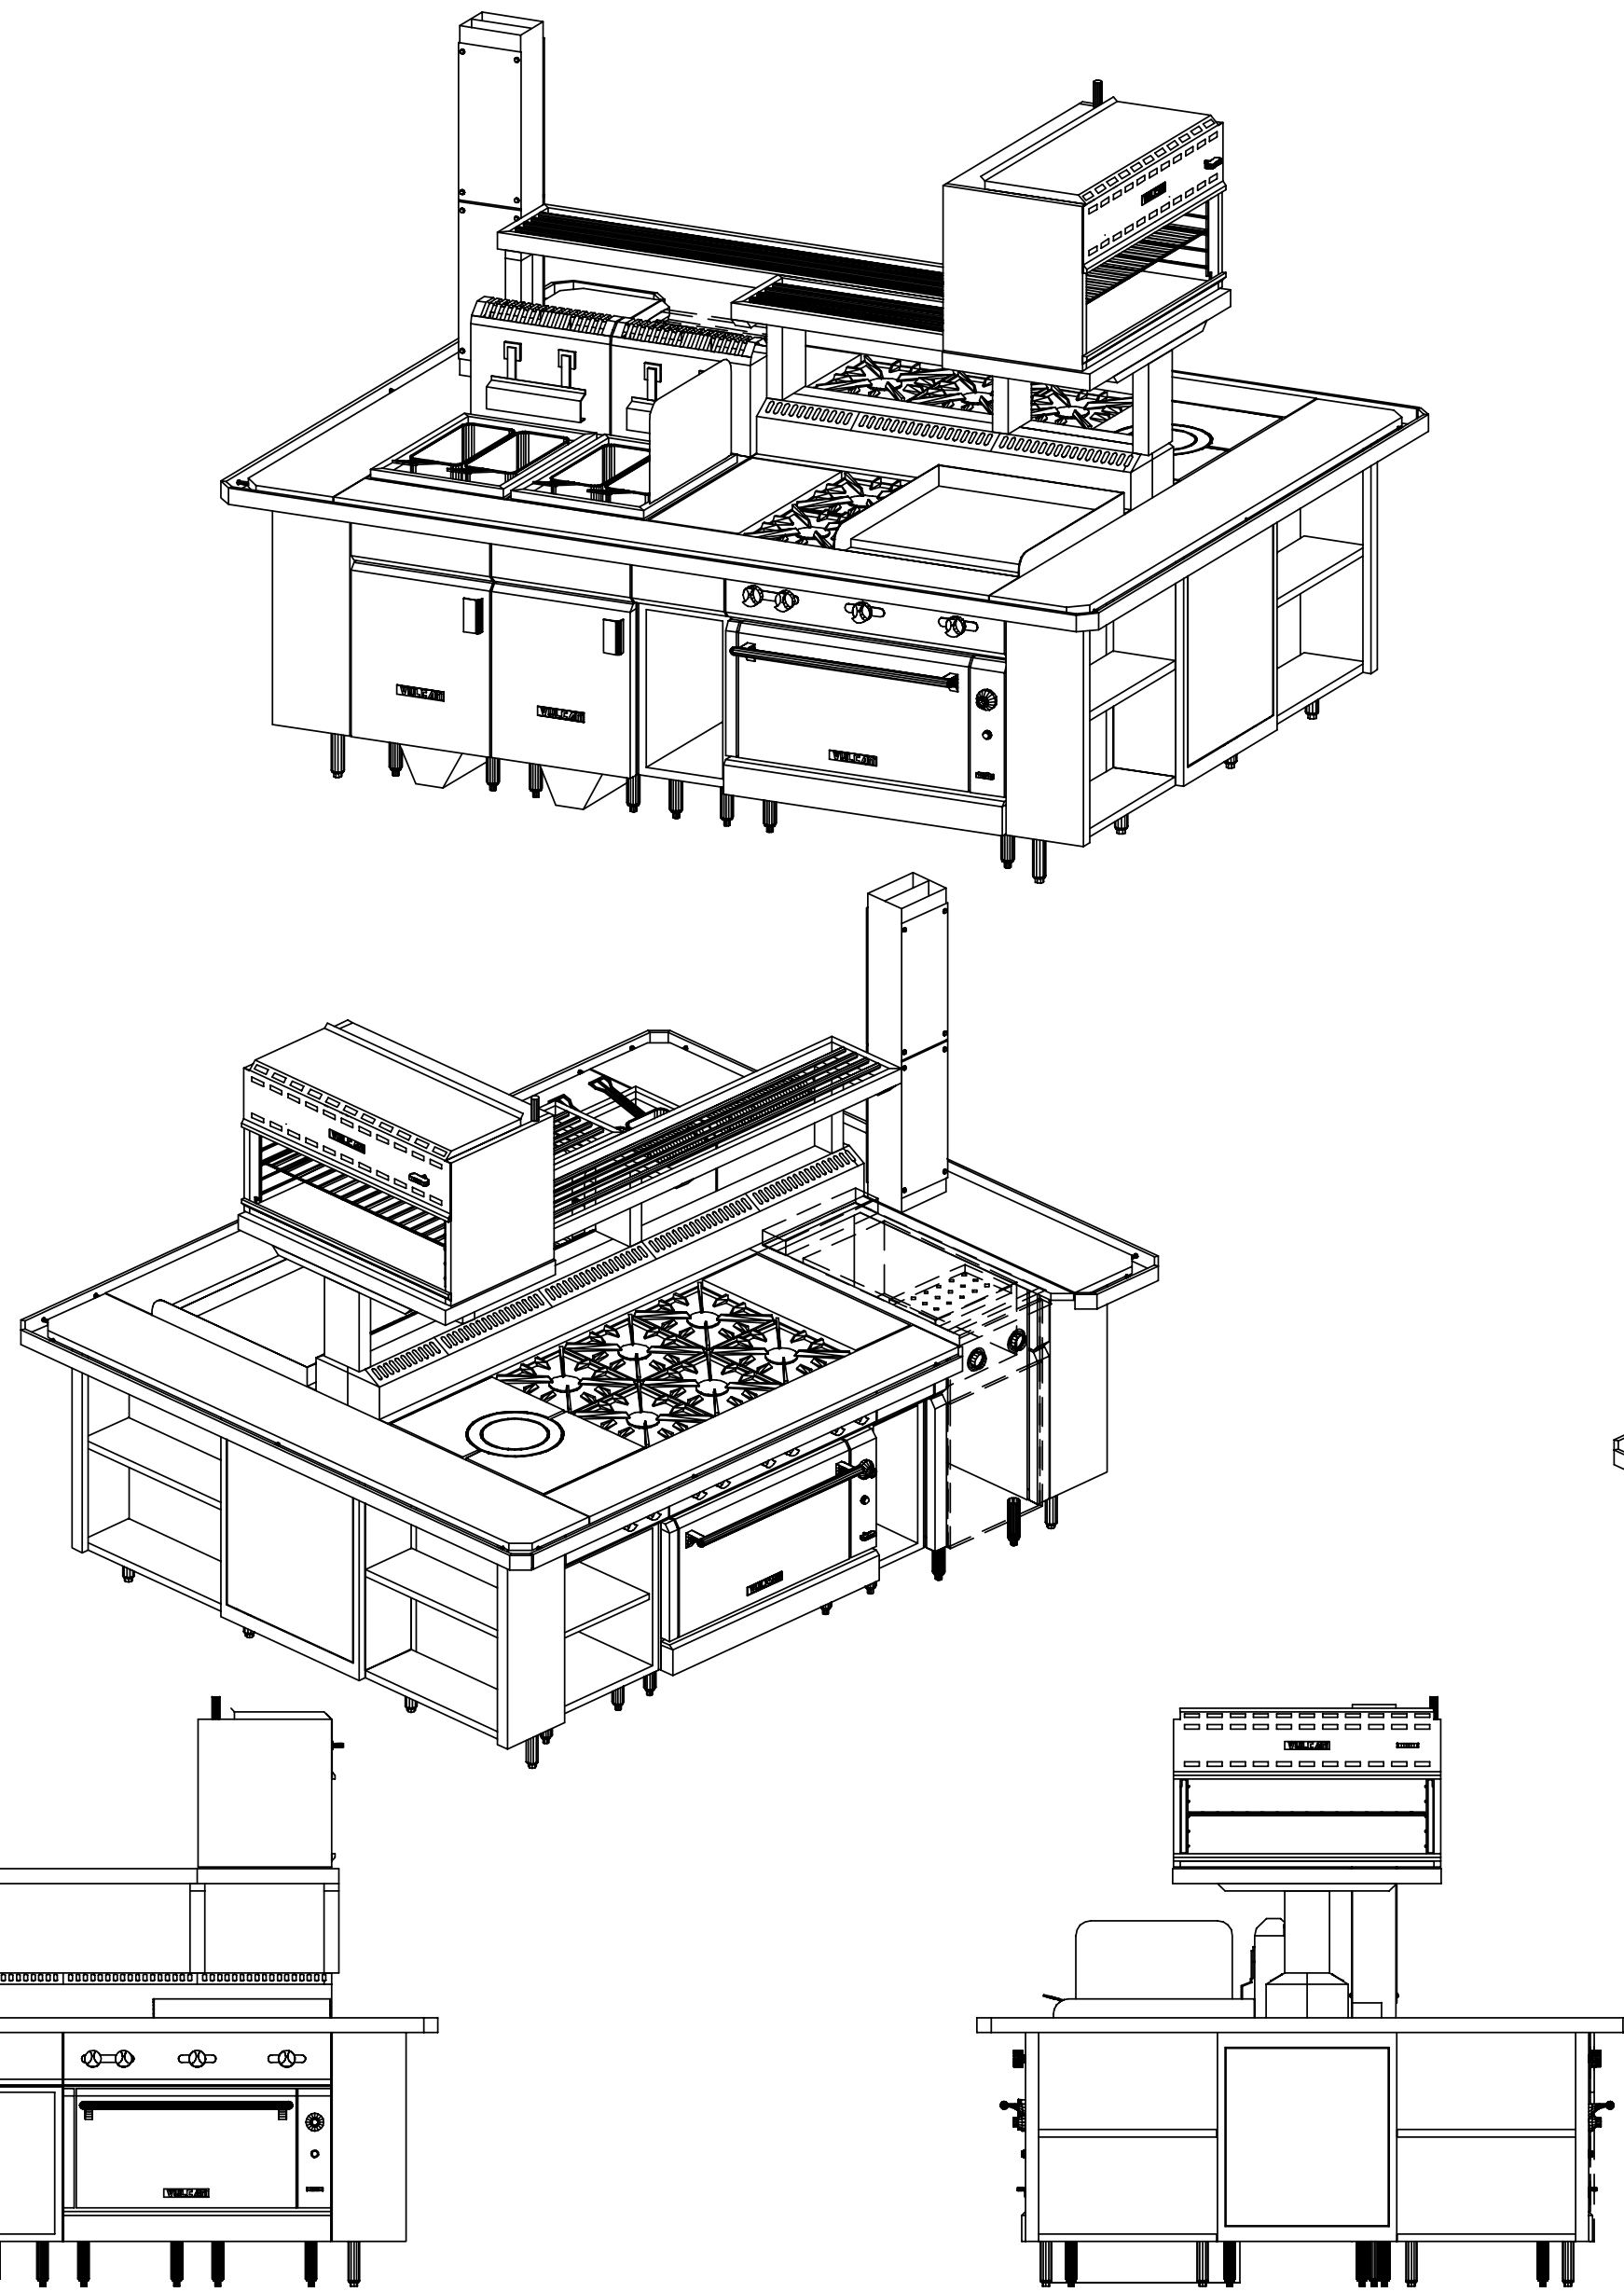

GENERAL NOTES - PLEASE READ

VENTILATION:
ALL COOKING EQUIPMENT MUST BE VENTILATED BY AN APPROVED APPLIANCE IN ACCORDANCE WITH ALL APPLICABLE CODES.

FIRE SUPPRESSION:
ALL COOKING EQUIPMENT MUST BE PROTECTED BY AN APPROVED FIRE SUPPRESSION SYSTEM IN ACCORDANCE WITH ALL APPLICABLE CODES.

CONNECTIONS:
ALL PIPING, FITTINGS, AND INTERCONNECTION SERVICES SHOWN ARE TO BE SUPPLIED AND INSTALLED BY LICENSED CONTRACTORS IN ACCORDANCE WITH ALL LOCAL CODES.

GAS CONNECTIONS:
EXTERNAL GAS REGULATORS, FLEXIBLE GAS LINES AND RESTRAINING CABLES PROVIDED WITH THE EQUIPMENT MUST BE INSTALLED BY LICENSED CONTRACTORS IN ACCORDANCE WITH ALL LOCAL CODES. INCOMING GAS MANIFOLD SUPPLY PRESSURE MUST NOT EXCEED 0.5 PSI (4" W.C.)

BY OTHERS:
VERIFY ALL EQUIPMENT LISTED AS BY OTHERS FOR SIZE AND MECHANICAL SERVICE REQUIREMENTS.

NOTE:
IN LINE WITH THE POLICY TO CONTINUALLY IMPROVE ITS PRODUCTS, THE MANUFACTURERS RESERVE THE RIGHT TO CHANGE MATERIALS AND SPECIFICATIONS WITHOUT NOTICE.

09-18-2021

●	CONNECTION POINT
○	COLD WATER
○	HOT WATER
○	HOT + COLD WATER
○	DRAIN
○	POWER
○	SWITCH
○	CORD SET
○	CONV. OUTLET RECP
○	DUPLEX RECP
○	SINGLE RECP
○	GAS
○	STEAM SUPPLY
○	STEAM RETURN
○	STEAM TAKE OFF
○	EXHAUST VENT
○	SUPPLY VENT
○	REFRIGERATION

PROJECT CODE
ULEAG

VULCAN
THE VULCAN HART COMPANY
BALTIMORE, MARYLAND
410-284-0660

UNION LEAGUE
SUITE

No.	Date	By	Revision
1	06/19/2021	ddb	LARGE FORMAT
3	06/21/2021	ddb	MODIFY ITEM 8
5	10/20/2021	ddb	UPDATE

NEXT STEP DESIGN
913 WEST ST.
ANNAPOLIS, MD 21401

SCALE:
AS NOTED
DATE: 09/19/2021
DRAWN BY: DDB
VH-ULEAG

1
OF 1