


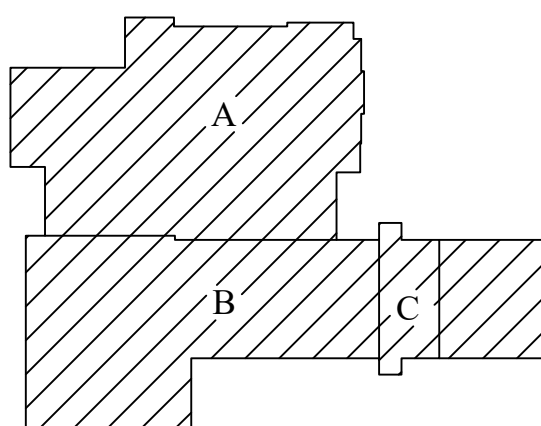

KEY PLAN

ZUMBROTA-MAZEPPA PUBLIC SCHOOLS
MAZEPPA ELEMENTARY SCHOOL
ADDITIONS & RENOVATIONS

343 THIRD AVENUE NE
MAZEPPA, MN 55956

I HEREBY CERTIFY THAT THIS PLAN, SPECIFICATION, OR
REPORT WAS PREPARED BY ME OR UNDER MY DIRECT
SUPERVISION AND THAT I AM A FOODSERVICE
CONSULTANT IN THE STATE OF MINNESOTA.

Date _____
Date 01-29-2021 _____
Date _____

Date	Revision Description

CONSTRUCTION
DRAWINGS


DATE	1-29-2021	PROJECT #	M26-PM1
DRAWN BY	LJG	CHECKED BY	LJG

DRAWING TITLE
FOODSERVICE
EQUIPMENT
PLAN


DRAWING NUMBER

FS100


© Nexus Solutions, LLC

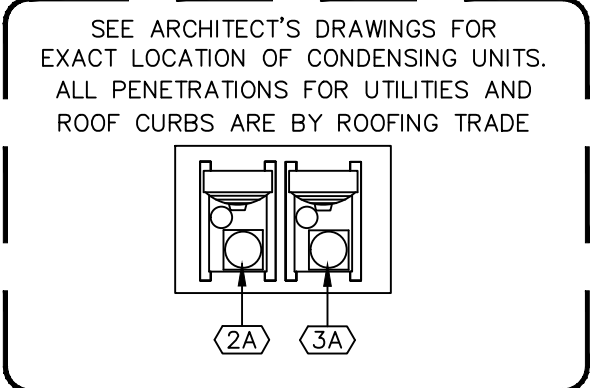


FOODSERVICE EQUIPMENT SCHEDULE			
ITEM NO.	QTY.	DESCRIPTION	REMARKS
1	1	WALK-IN COOLER/FREEZER	
2	1	COOLER REFRIGERATION SYSTEM	
3	1	FREEZER REFRIGERATION SYSTEM	
4	-	SPARE NUMBER	
5	-	SPARE NUMBER	
6	10	COOLER/FREEZER SHELVING	
7	2	DUNNAGE RACK	
8	2	MOBILE PAN RACK	EXISTING / RELOCATE
9	10	DRY STORAGE SHELVING	EXISTING / RELOCATE
10	1	CAN RACK	EXISTING / RELOCATE
11	1	MICROWAVE	EXISTING / RELOCATE
12	1	MICROWAVE SHELF	
13	1	WORK TABLE	EXISTING / RELOCATE
14	3	HAND SINK	
15	3	SOAP/TOWEL DISPENSER	BY OWNER
16	-	SPARE NUMBER	
17	1	WALL SHELF	
18	1	COLD FOOD PREP COUNTER	
19	1	FAUCET W/SPRAY RINSE	
20	1	DISPOSER W/CONTROL	
21	-	SPARE NUMBER	
22	1	CAN OPENER	BY OWNER
23	-	SPARE NUMBER	
24	1	EQUIPMENT STAND	EXISTING / RELOCATE
25	1	SLICER	EXISTING / RELOCATE
26	2	PAN STORAGE SHELVING	EXISTING / RELOCATE
27	LOT	WASTE CONTAINER	BY OWNER
28	LOT	UTILITY CART	EXISTING / RELOCATE
29	-	SPARE NUMBER	
30	-	SPARE NUMBER	
31	1	EXHAUST HOOD	
32	1	FIRE PROTECTION SYSTEM	
33	1	S/S WALL PANELS	
34	-	SPARE NUMBER	
35	-	SPARE NUMBER	
36	1	KETTLE	EXISTING / RELOCATE
37	1	FLOOR TROUGH	
38	1	RANGE W/ OVEN	
39	1	CONVECTION OVEN-STACKED	EXISTING / RELOCATE
40	1	WATER FILTER	
41	1	COMBINATION OVEN/STEAMER-STACKED	
42	-	SPARE NUMBER	
43	2	COOKS COUNTER	
44	1	MIXER STAND	EXISTING / RELOCATE
45	1	20 QT MIXER	EXISTING / RELOCATE
46	2	PASS-THRU HOT HOLDING CABINET	
47	2	PASS-THRU REFRIGERATOR	
48	1	SOLEID DISHTABLE	
49	1	DISPOSER W/CONTROL	
50	1	SPRAY RINSE	
51	1	DISHMACHINE W/ BOOSTER	
52	2	VENT RISER	
53	1	CLEAN DISHTABLE	
54	-	SPARE NUMBER	
55	-	SPARE NUMBER	
56	1	WALL SHELF	
57	1	POT & PAN SINK	EXISTING / NO CHANGE
58	1	FAUCET W/SPRAY RINSE	
59	1	EYE WASH	EXISTING / RELOCATE
60	-	SPARE NUMBER	
61	1	WALL SHELF	
62	1	JANITOR SINK	EXISTING
63	1	CHEMICAL STORAGE SHELF	EXISTING
64	1	TRASH/RECYCLE STATION	
65	LOT	TRASH/RECYCLE BINS	
66	LOT	EMPLOYEE LOCKERS	EXISTING
67	1	DESK	EXISTING
68	2	TRAY CART	
69	1	MOBILE MILK REFRIGERATOR	
70	-	SPARE NUMBER	
71	1	HOT FOOD CART	EXISTING / RELOCATE
72	1	SNEEZE GUARD	EXISTING / RELOCATE
73	1	COLD FOOD CART	EXISTING / RELOCATE
74	1	SNEEZE GUARD	EXISTING / RELOCATE
75	-	SPARE NUMBER	
76	1	FLAT COUNTER	
77	1	HOT FOOD CART	
78	1	SNEEZE GUARD	
79	1	COLD FOOD CART	
80	1	SNEEZE GUARD	
81	-	SPARE NUMBER	
82	1	SALAD CART W/SNEEZE GUARD	EXISTING / RELOCATE
83	-	SPARE NUMBER	
84	1	CASHIER CART	EXISTING / RELOCATE
85	1	CASH REGISTER/P.O.S.	BY OWNER
86	-	SPARE NUMBER	
87	1	CONDIMENT CART	EXISTING / RELOCATE
88	-	SPARE NUMBER	
89	-	SPARE NUMBER	
90	-	SPARE NUMBER	

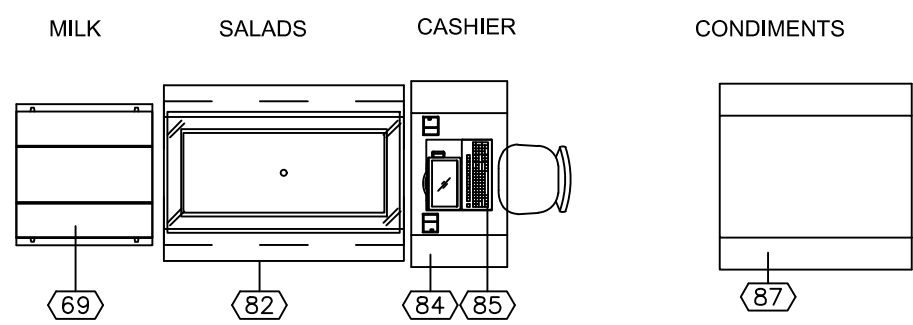


SEE ARCHITECT'S DRAWINGS FOR
EXACT LOCATION OF CONDENSING UNITS.

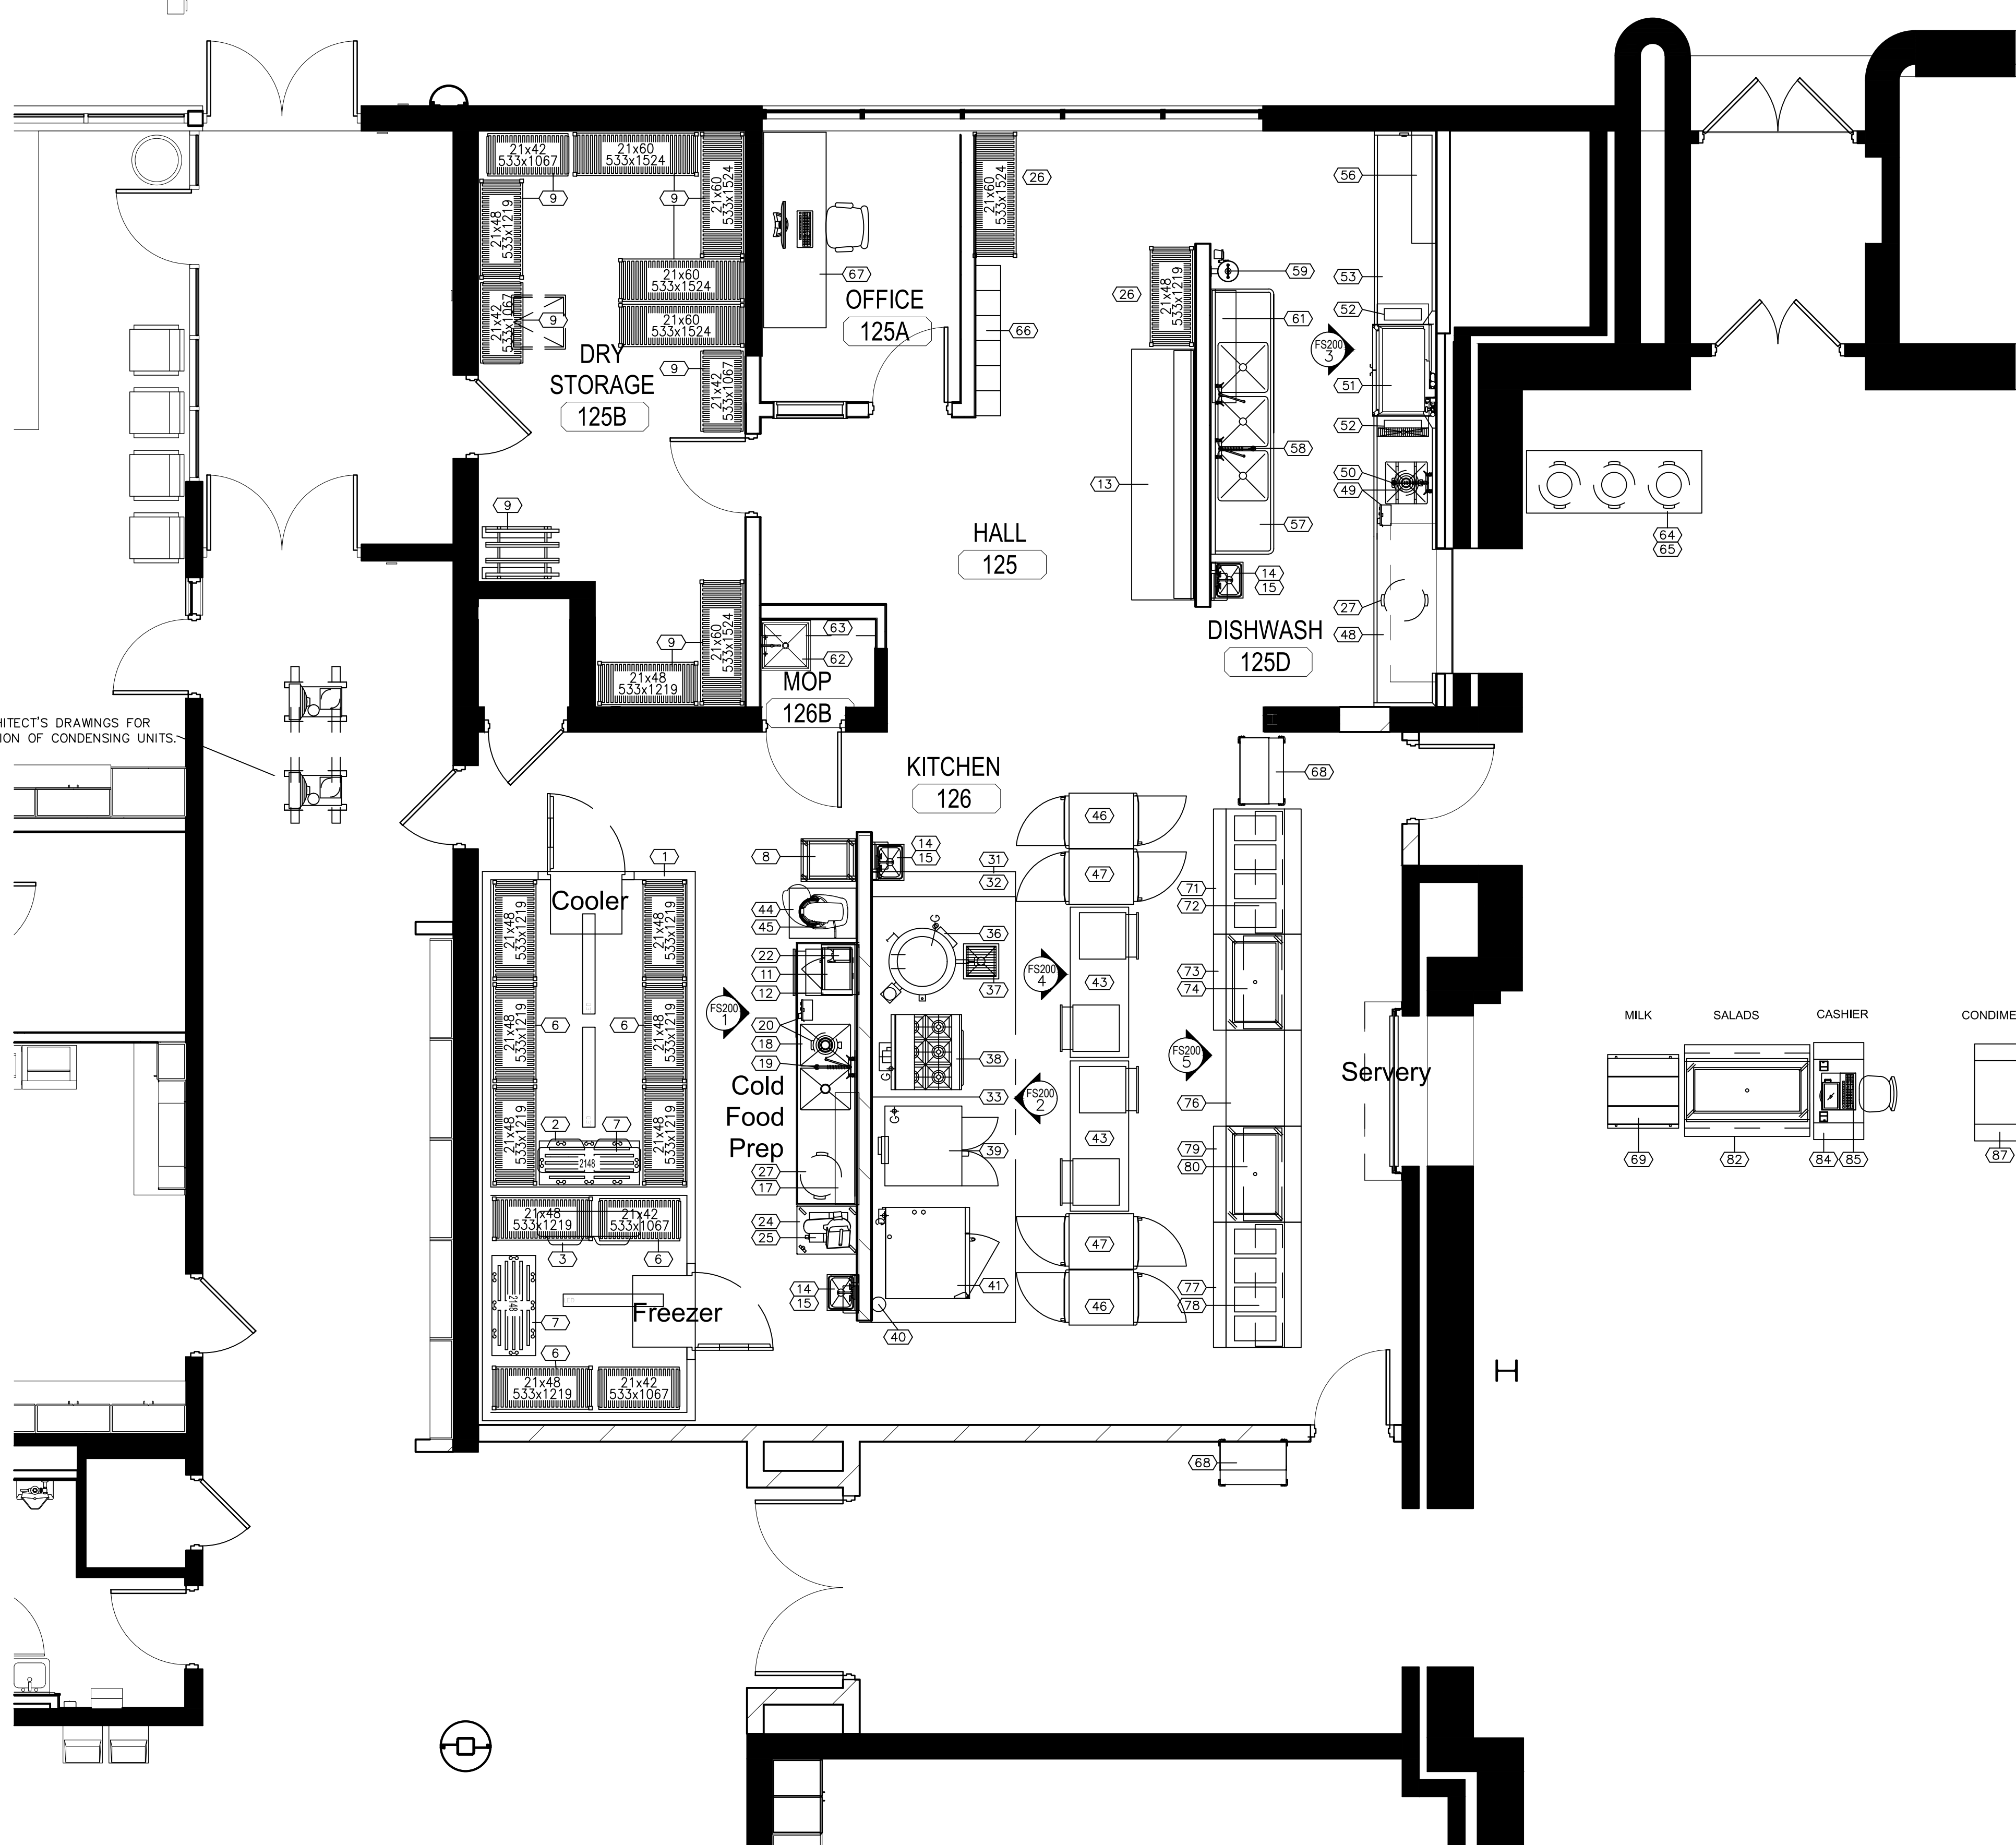


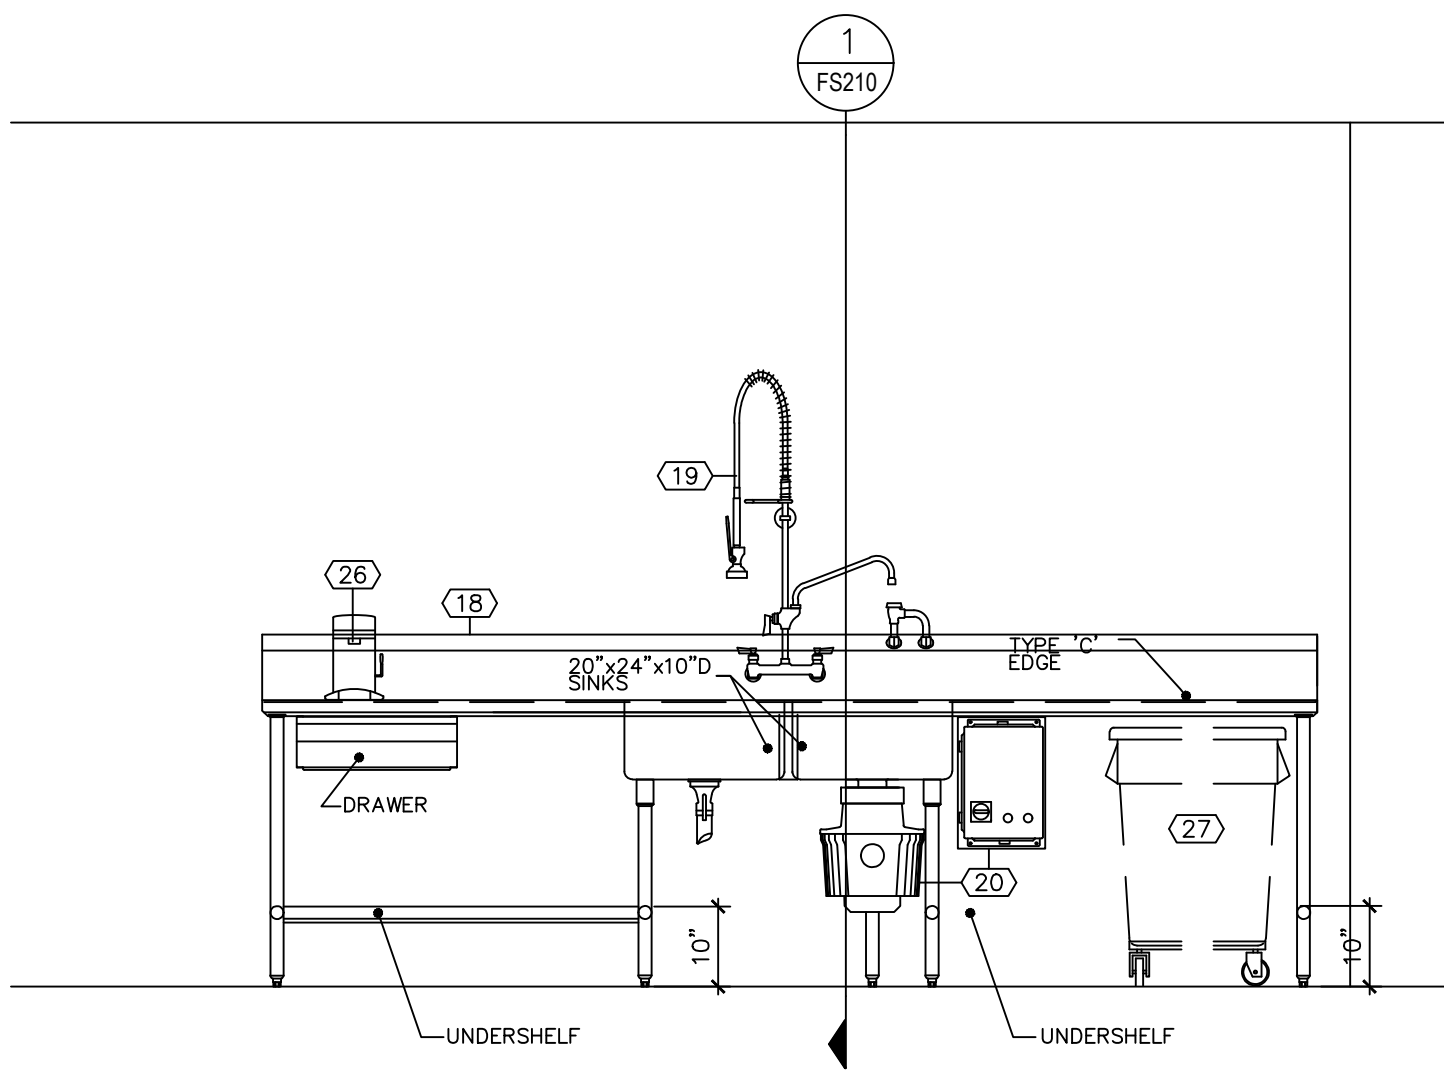


FS200 COLD FOOD PREP AREA
SCALE: 1/2"=1'-0"

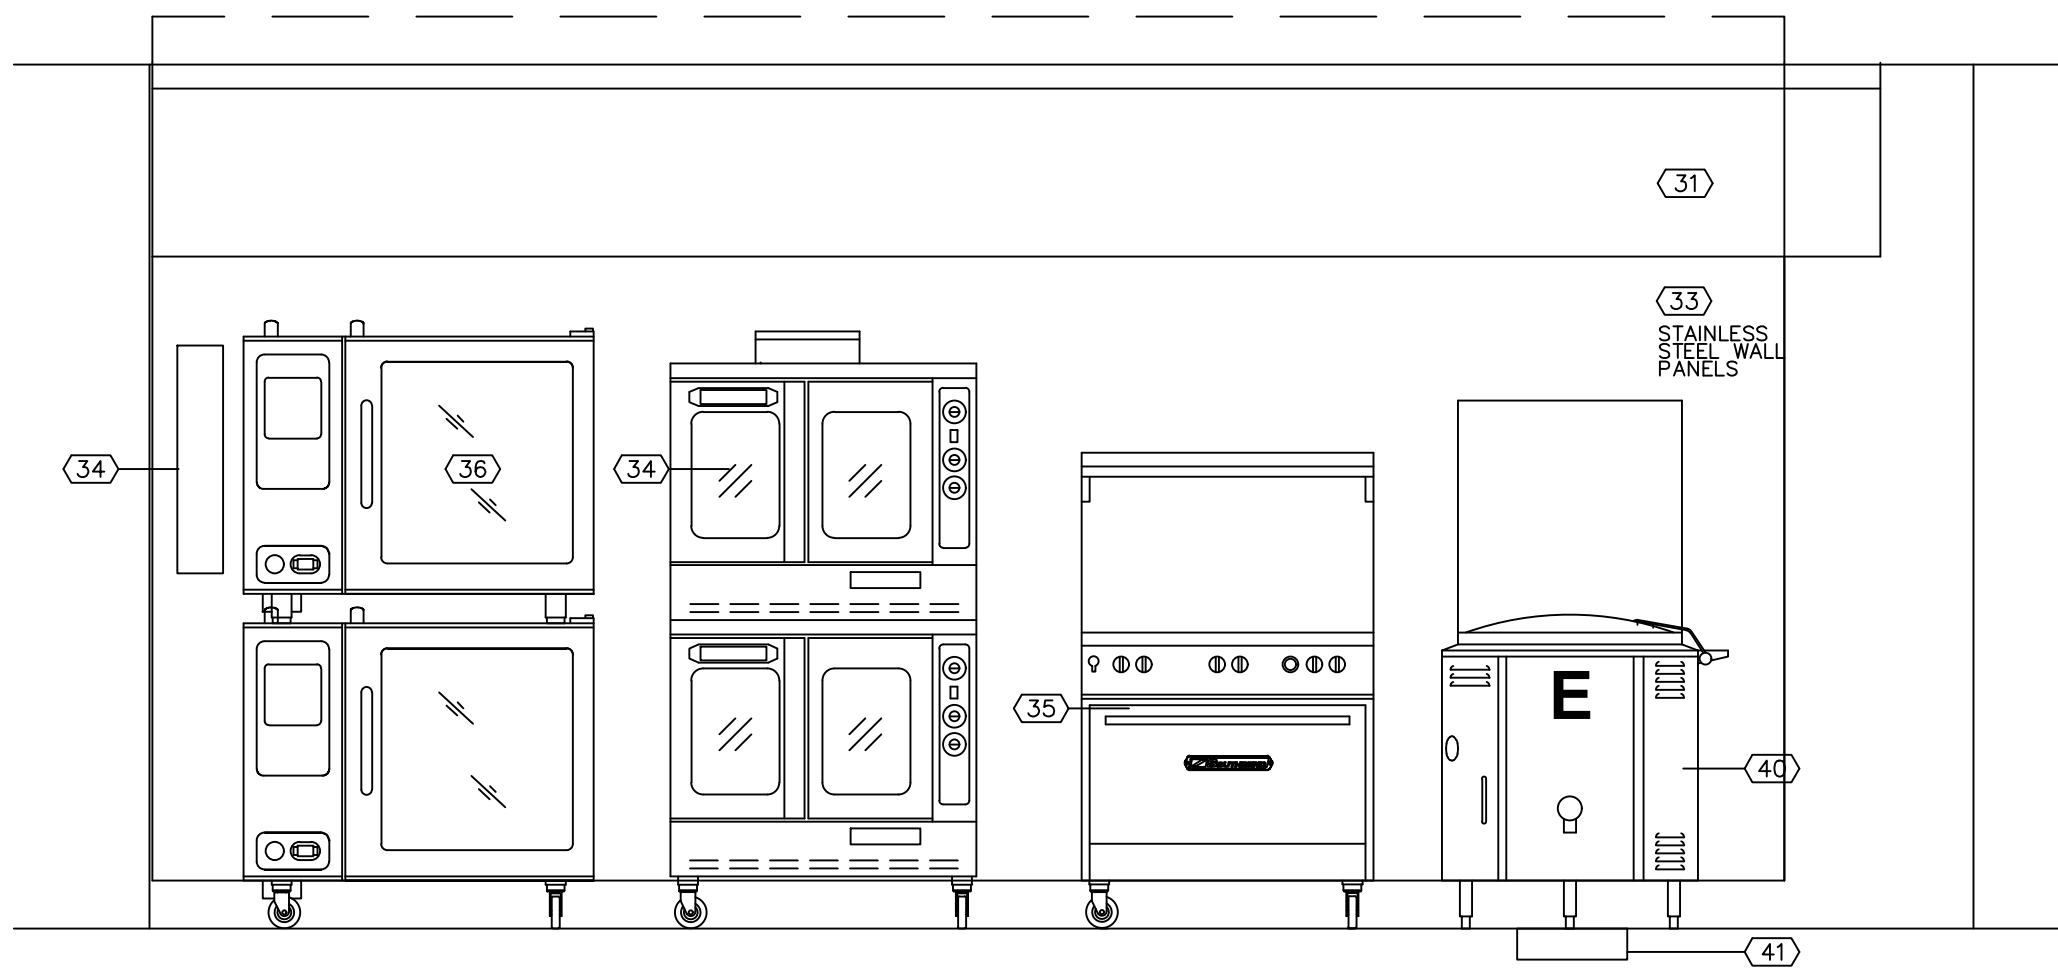


FS200 HOT FOOD PRODUCTION AREA
SCALE: 1/2"=1'-0"

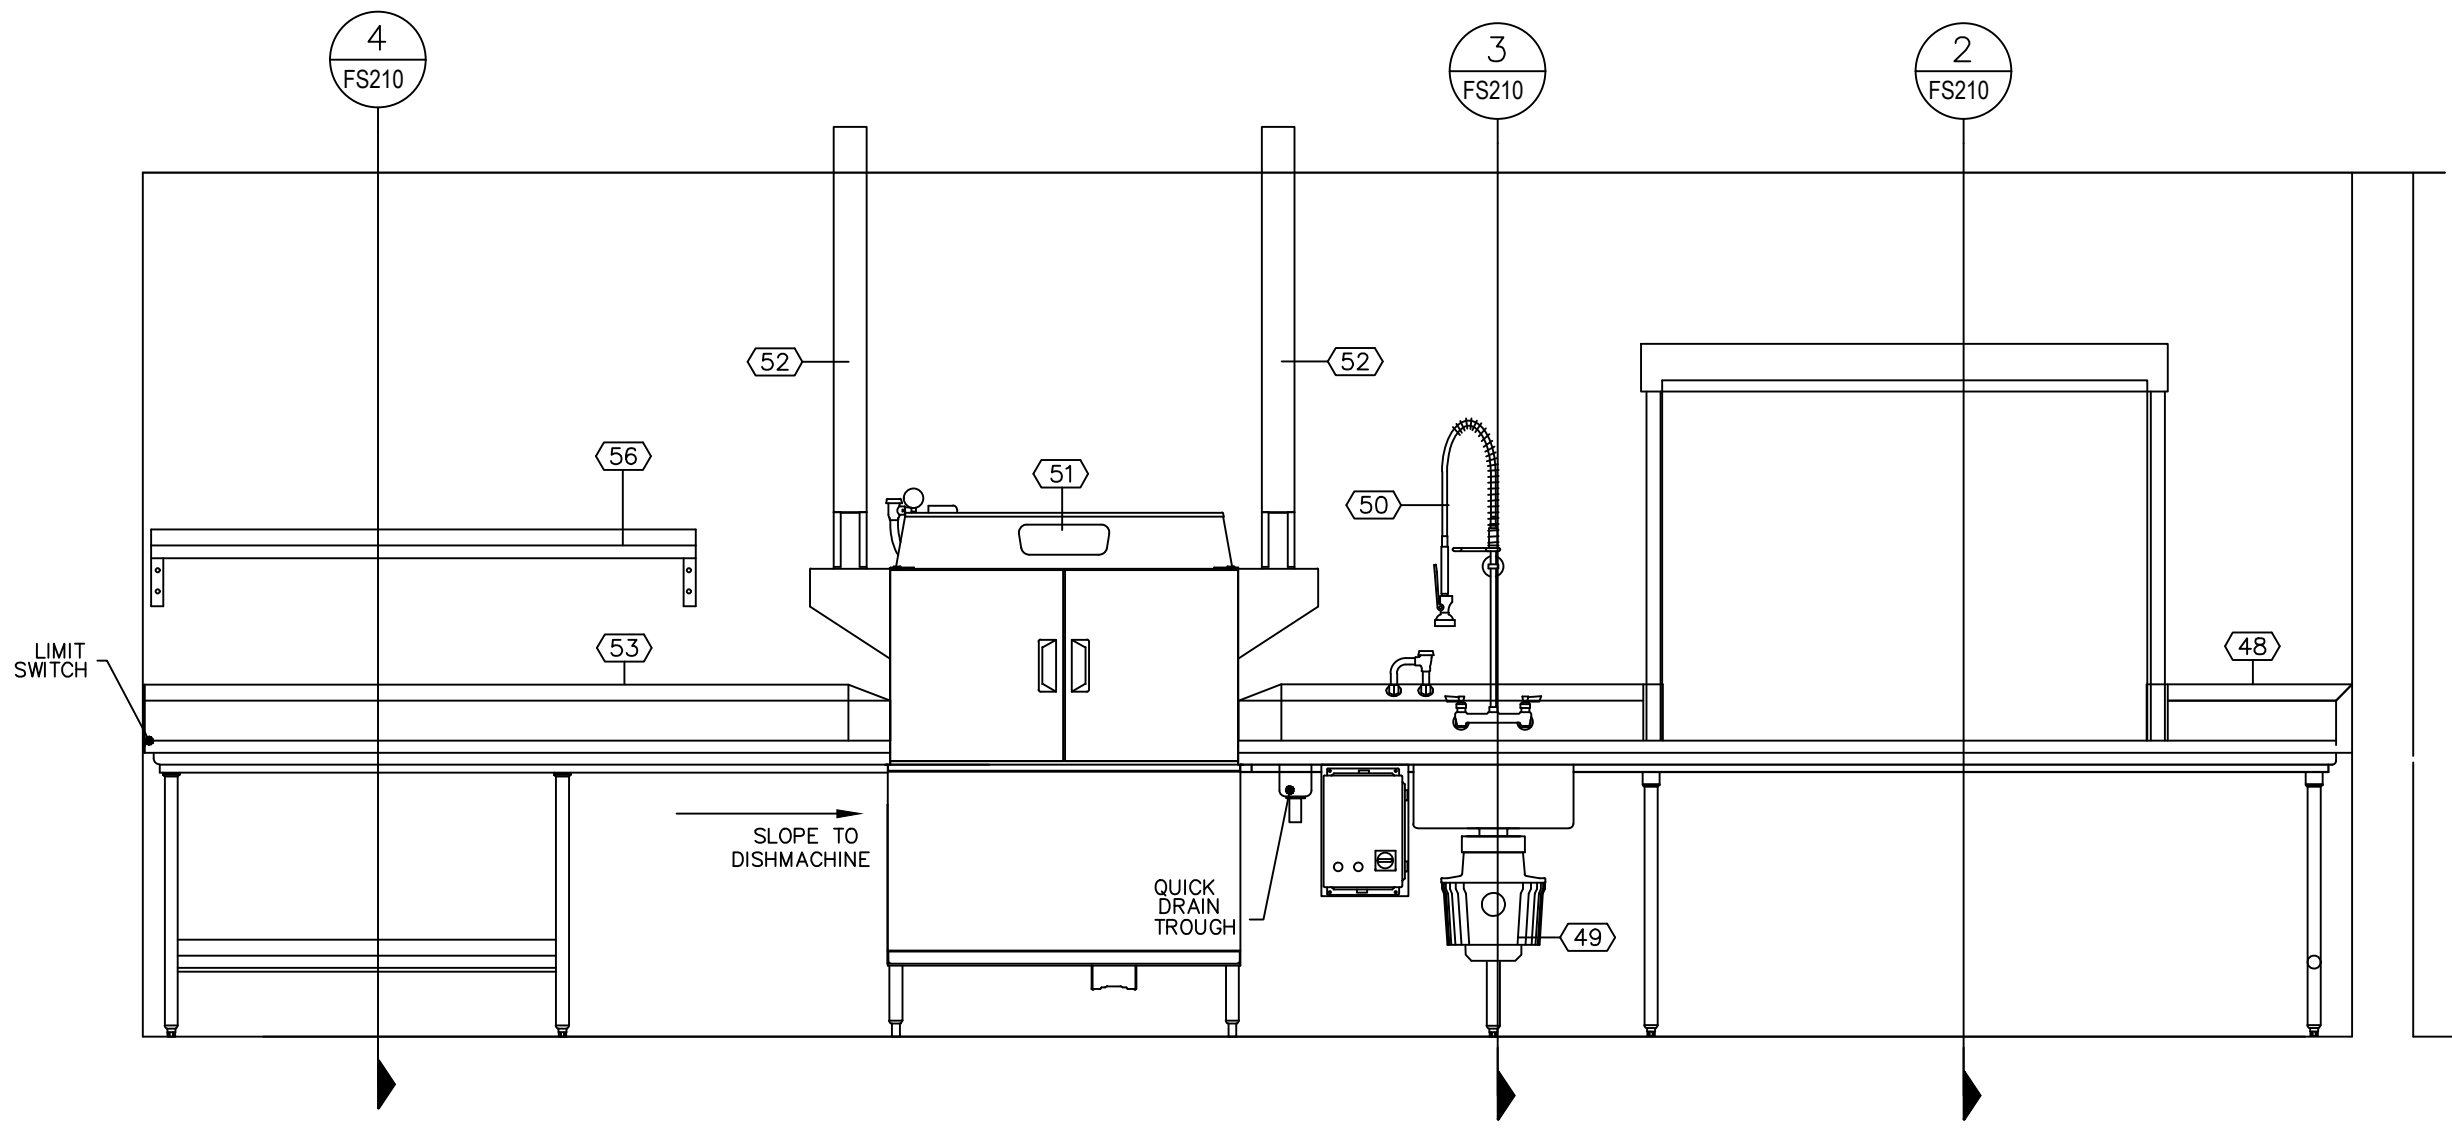

FS200 DISHROOM TRAY DROP / SOILED / CLEAN
SCALE: 1/2" = 1'-0"

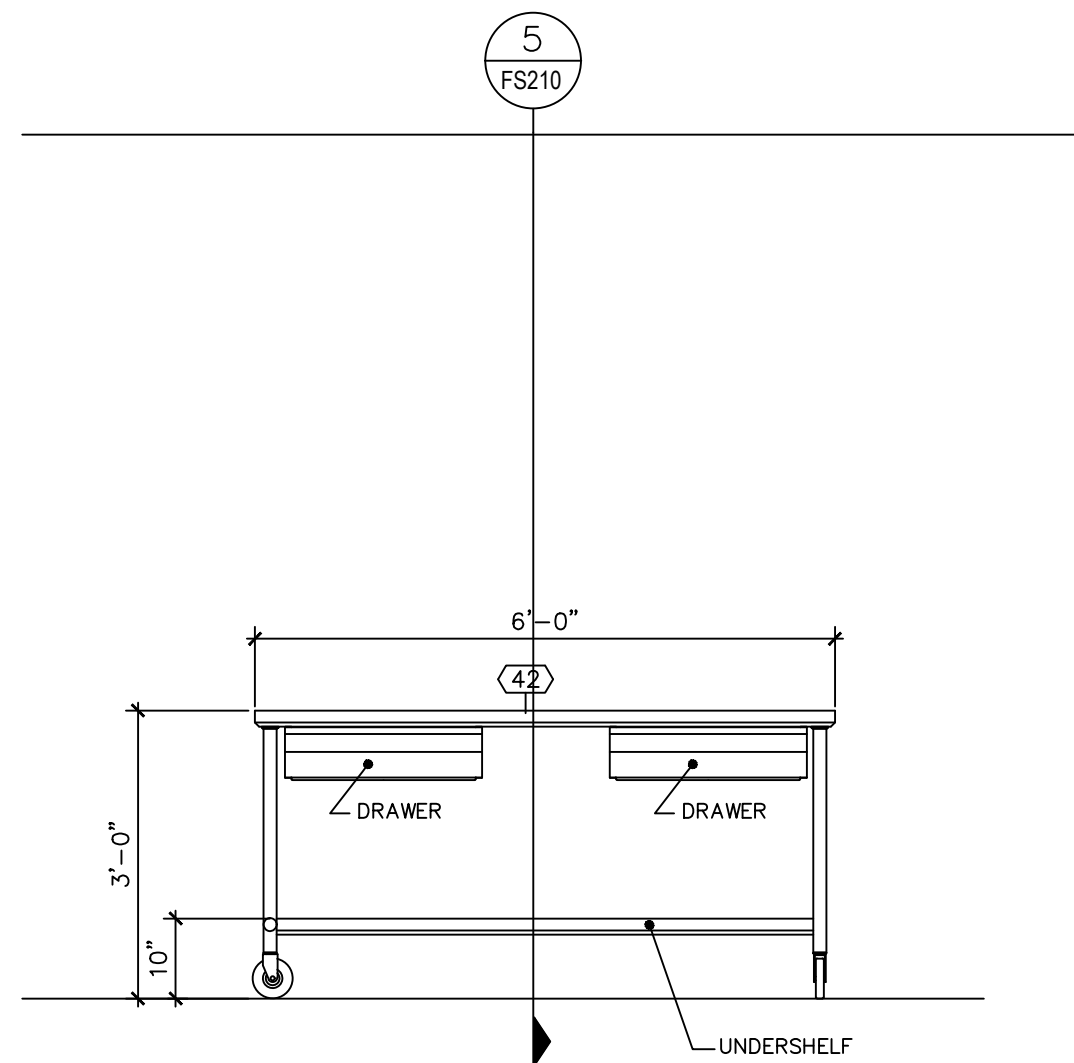

FS200 COOKS COUNTERS
SCALE: 1/2"=1'-0"

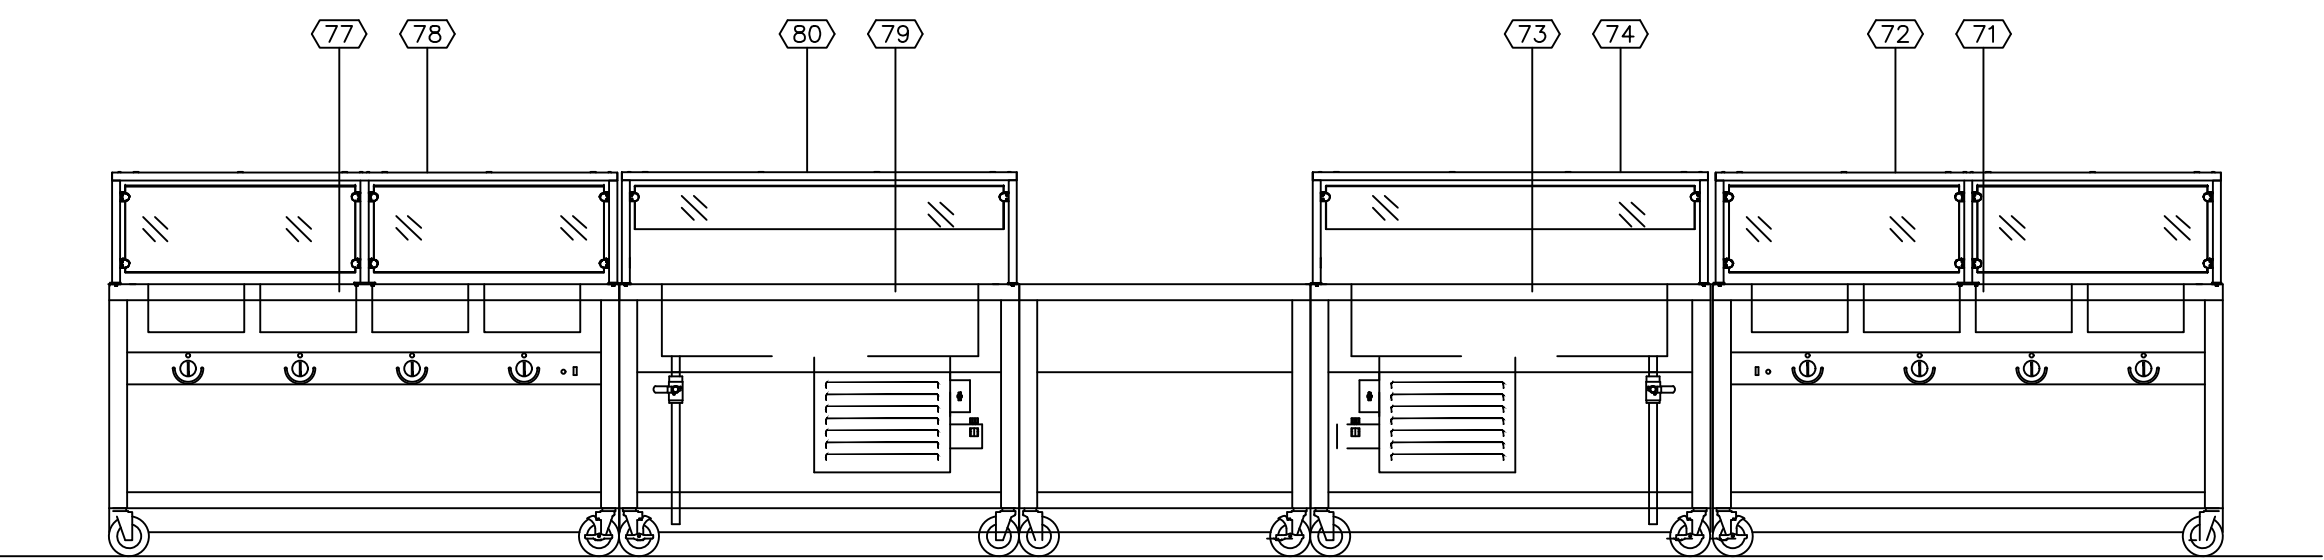

FS200 SERVRY COUNTERS
SCALE: 1/2"=1'-0"


NEXUS
SOLUTIONS®

MADISON, WI
MILWAUKEE, WI
MAPLE GROVE, MN

THIS DRAWING IS PROPERTY OF
NEXUS SOLUTIONS, LLC. USE OR REPRODUCTION
WITHOUT WRITTEN PERMISSION IS PROHIBITED.



6451 Pleasant Park Dr.
Chanhassen, MN 55317
612-382-1459
len@ljgdesignllc.com

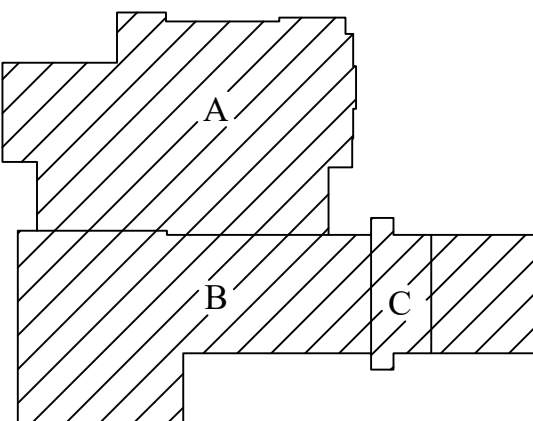

KEY PLAN

ZUMBROTA-MAZEPPA PUBLIC SCHOOLS
MAZEPPA ELEMENTARY SCHOOL
ADDITIONS & RENOVATIONS

343 THIRD AVENUE NE
MAZEPPA, MN 55956

I HEREBY CERTIFY THAT THIS PLAN, SPECIFICATION, OR
REPORT WAS PREPARED BY ME OR UNDER MY DIRECT
SUPERVISION AND THAT I AM A FOODSERVICE
CONSULTANT IN THE STATE OF MINNESOTA.

Date _____
Date _____
Date 01/29/2021 _____

Date	Revision Description

CONSTRUCTION
DRAWINGS



DATE	1-29-2021	PROJECT #	M26-PM1
DRAWN BY	LJG	CHECKED BY	LJG

DRAWING TITLE
FOODSERVICE
EQUIPMENT
ELEVATIONS

DRAWING NUMBER

FS200

© Nexus Solutions, LLC

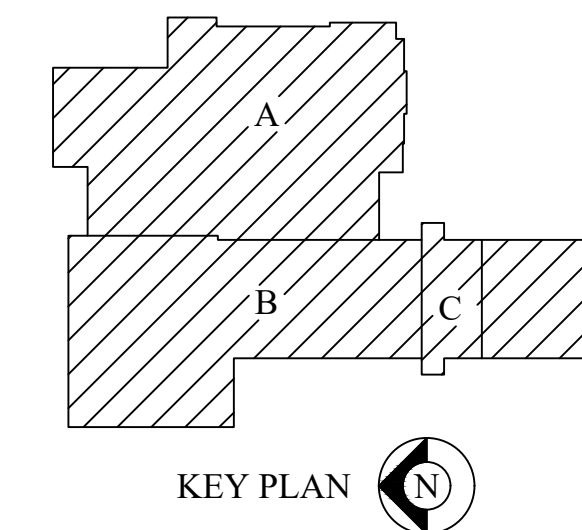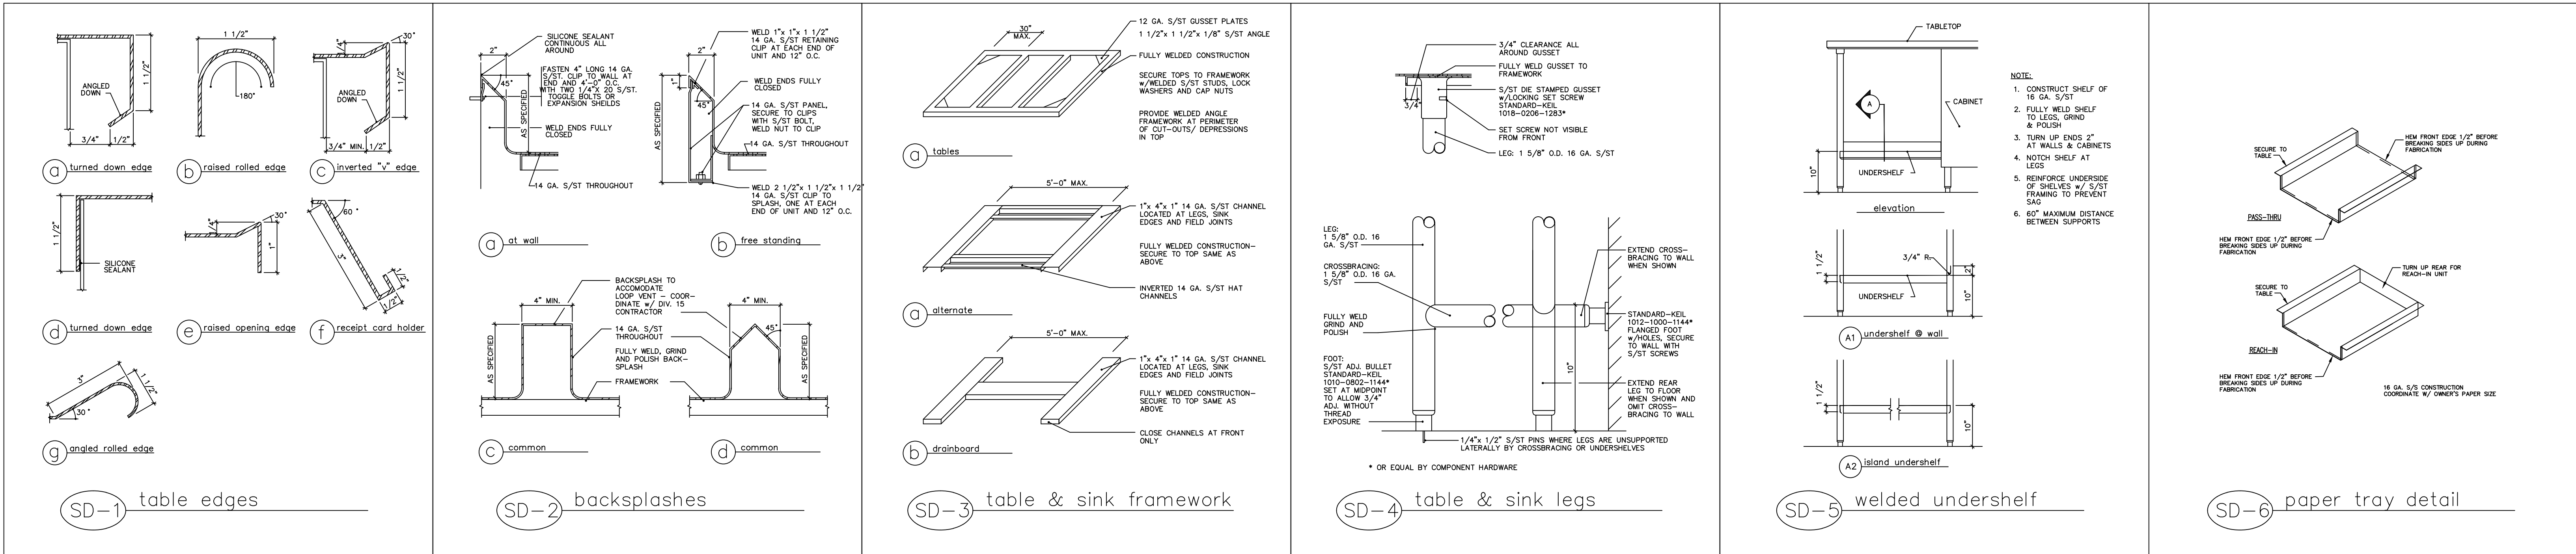

ZUMBROTA-MAZEPPA PUBLIC SCHOOLS
MAZEPPA ELEMENTARY SCHOOL
ADDITIONS & RENOVATIONS

343 THIRD AVENUE NE
MAZEPPA, MN 55956

I HEREBY CERTIFY THAT THIS PLAN, SPECIFICATION, OR
REPORT WAS PREPARED BY ME OR UNDER MY DIRECT
SUPERVISION AND THAT I AM A FOODSERVICE
CONSULTANT IN THE STATE OF MINNESOTA.

01/29/2021

Date	Revision Description

CONSTRUCTION
DRAWINGS

DATE	1-29-2021	PROJECT #	M26-PM1
DRAWN BY	LJG	CHECKED BY	LJG


DRAWING TITLE
FOODSERVICE
EQUIPMENT
DETAILS

DRAWING NUMBER

FS210

© Nexus Solutions, LLC

[illegible]

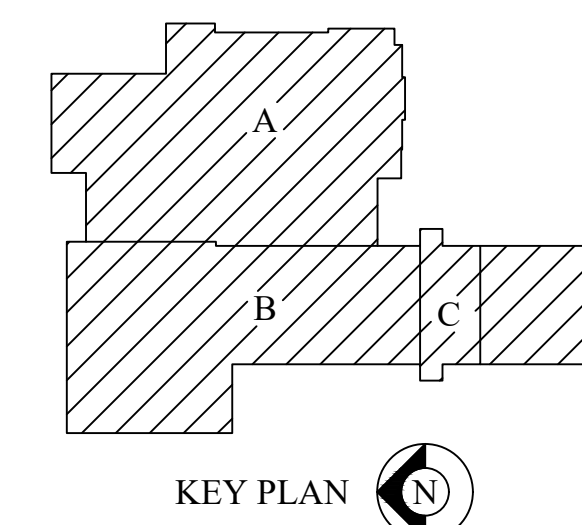

KEY PLAN

**ZUMBROTA-MAZEPPA PUBLIC SCHOOLS
MAZEPPA ELEMENTARY SCHOOL
ADDITIONS & RENOVATIONS**

343 THIRD AVENUE NE
MAZEPPA, MN 55956

I HEREBY CERTIFY THAT THIS PLAN, SPECIFICATION, OR
REPORT WAS PREPARED BY ME OR UNDER MY DIRECT
SUPERVISION AND THAT I AM A PROFESSIONAL
CONSULTANT IN THE STATE OF MINNESOTA.


Date: _____
Date: 01/29/2021

Date	Revision Description

**CONSTRUCTION
DRAWINGS**




DATE	01-29-2021	PROJECT #	M26-PM1
DRAWN BY	LJG	CHECKED BY	LJG




DRAWING TITLE
**FOODSERVICE
EQUIPMENT
ELECTRICAL
PLAN**
DRAWING NUMBER
FS400

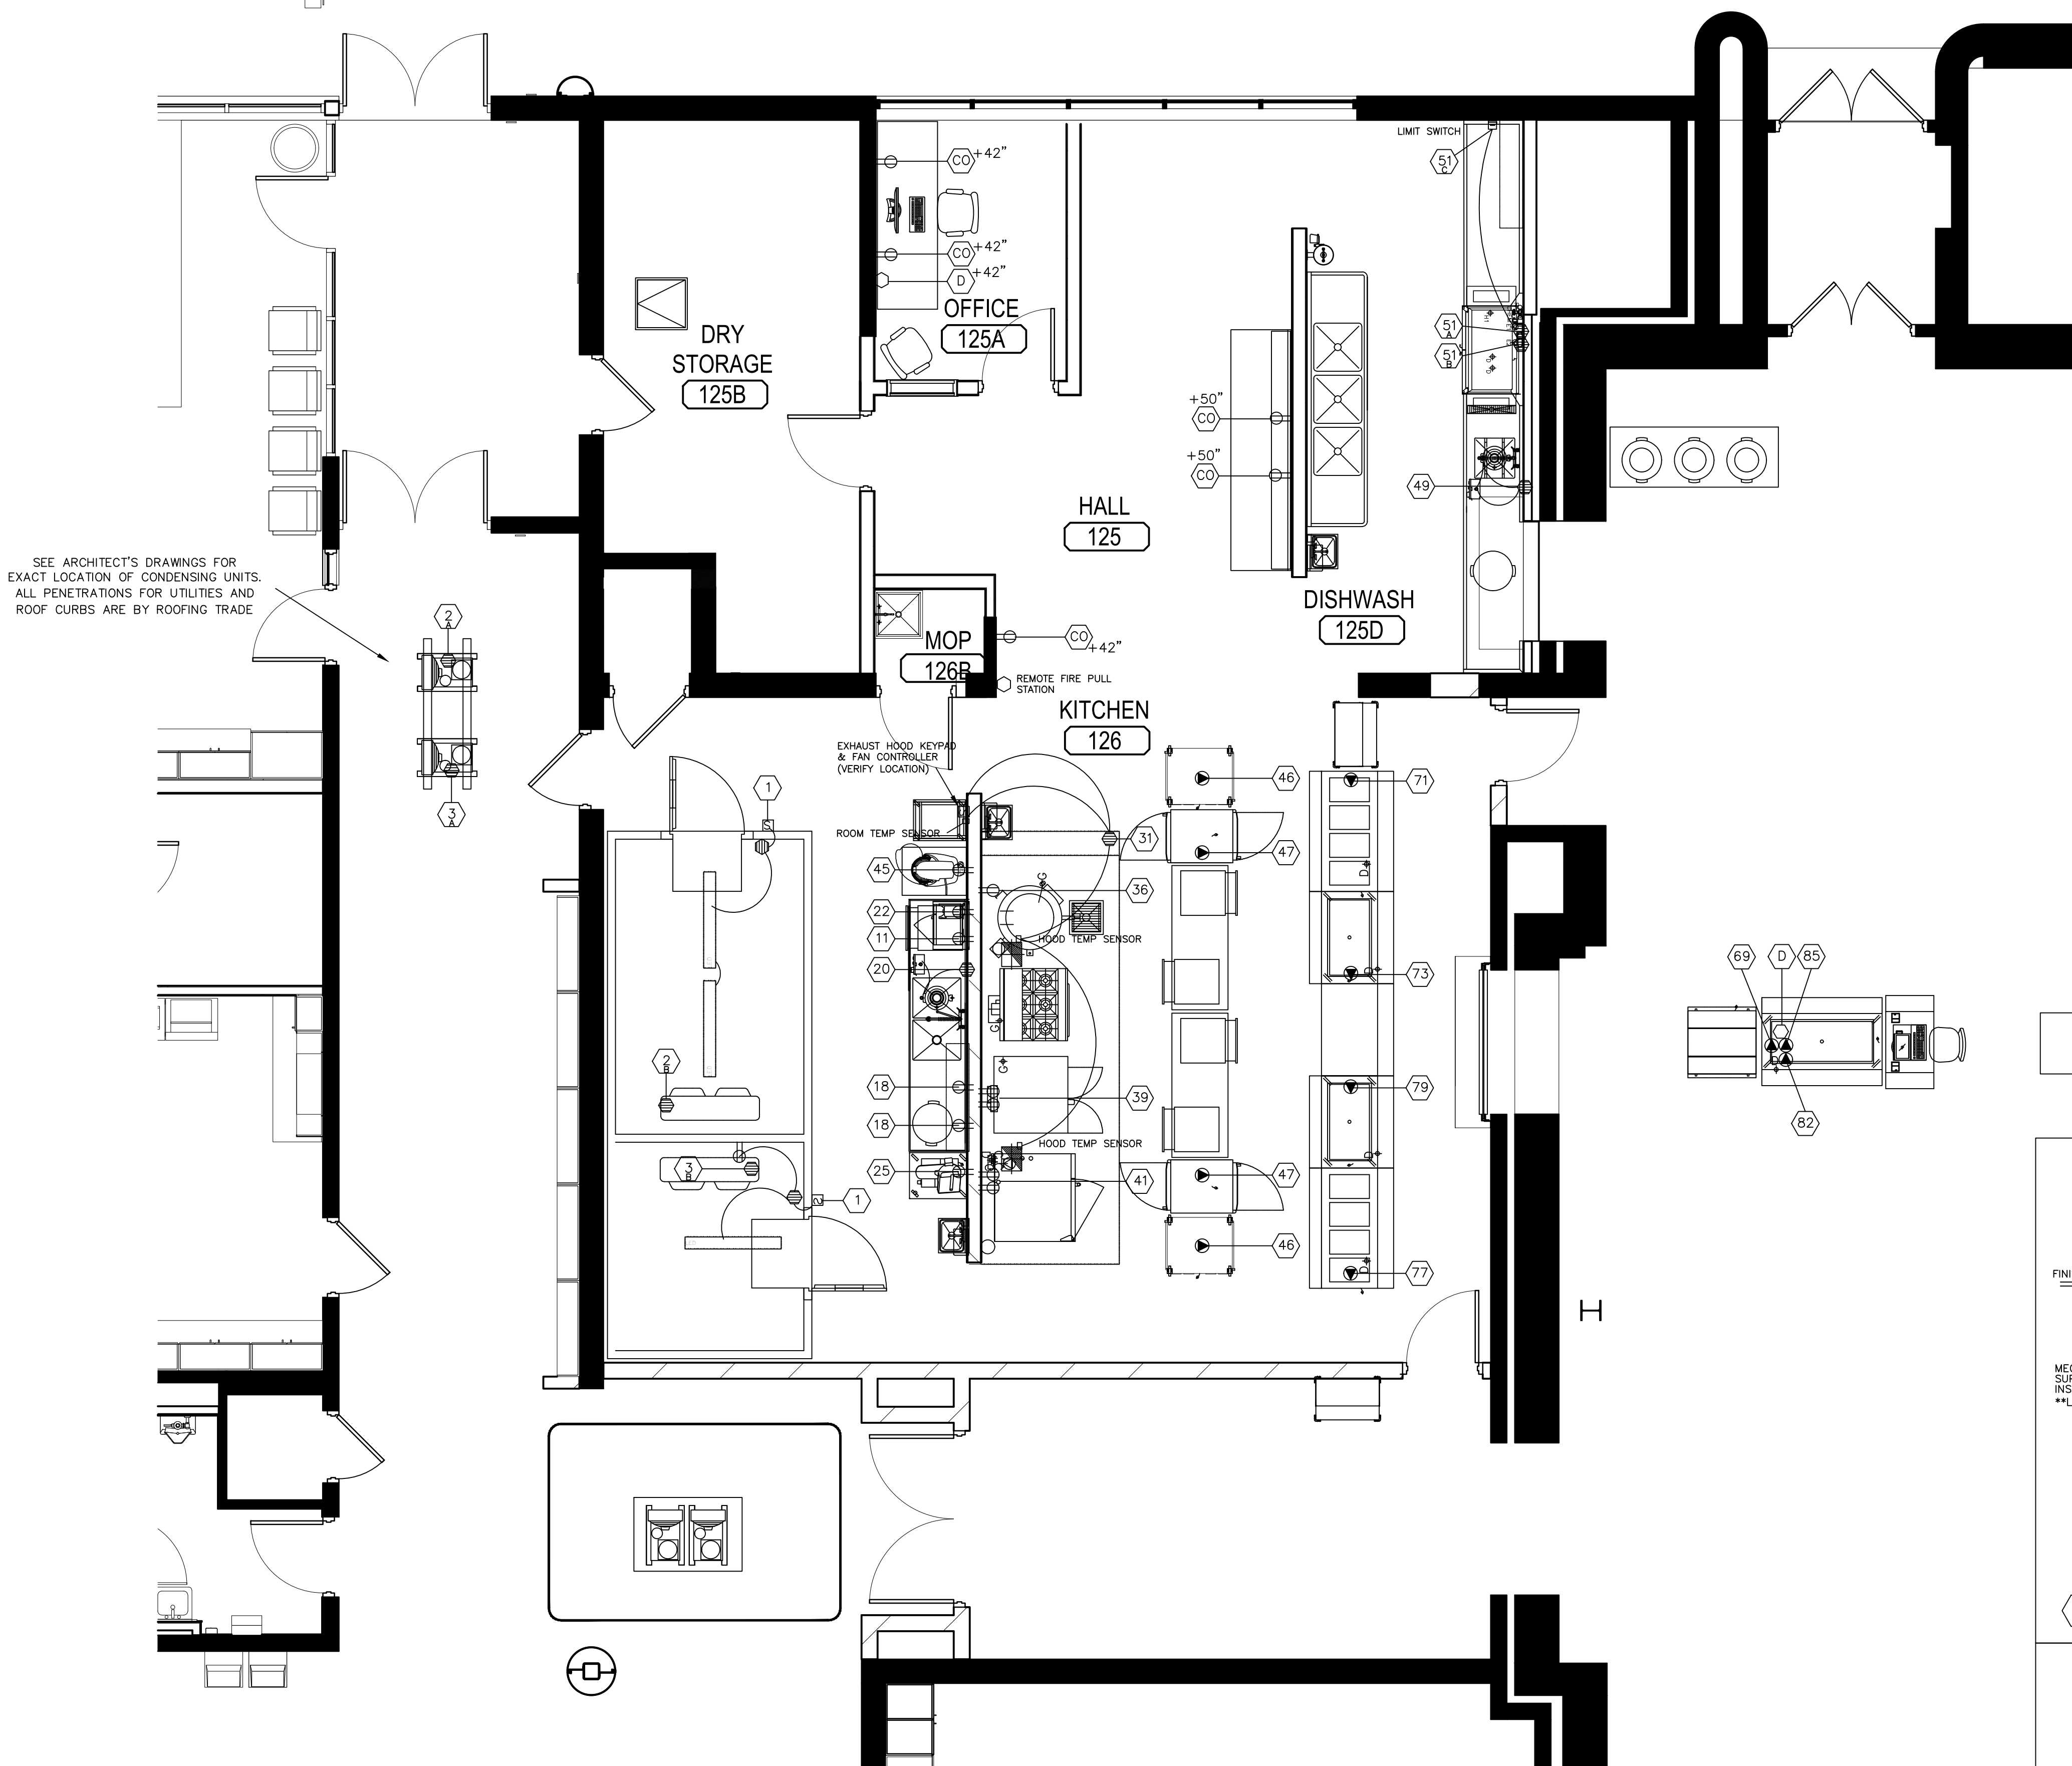

FOODSERVICE EQUIPMENT ELECTRICAL ROUGH-IN SCHEDULE										
ITEM NO.	QTY.	DESCRIPTION	VOLTS/ PHASE	KW	AMPS	H.P.	CONNECT. TYPE	ROUGH-IN HEIGHT	REMARKS	
1	1	WALK-IN COOLER / FREEZER	(2) 120V/1		20.0	DEDICATED	JB's	94"		
NOTE: FOR LIGHTING, ALARMS, DOOR FRAME HEATERS, PORTS & SILLS, FREEZER DRAIN LINE HEATER EC TO INSTALL & WIRE ALL LIGHT FIXTURES IN WALK-IN COOLER/FREEZER. SEE DETAIL E										
2	1	WALK-IN COOLER COMPRESSOR	A 208V/3		6.4	1.5	JB	-	VIFY LOCATION OF CONDENSING UNIT ON ROOF	
3	1	WALK-IN FREEZER COMPRESSOR	A 208V/3		9.9	3.0	JB	94"	VIFY LOCATION OF CONDENSING UNIT ON ROOF	
11	1	EVAPORATOR COIL	B 208V/1		10.1		JB	94"		
11	1	MICROWAVE	120V/1		15.0		5-15P	60"		
18	2	COLD FOOD PREP COUNTER CONV.	120V/1		20.0	CIRC.	DR	50"		
20	1	DISPOSER W/CONTROL	208V/3		3.3	2	JB	30"		
22	1	CAN OPENER	120V/1		1.5		DR	50"		
25	1	SLICER	120V/1		15.0		5-15P	30"		
31	1	SPACE NOT USED								
31	1	EXHAUST HOOD	120V/1		20.0	CIRC.	JB	CEILING	COORD. LOCATION OF REMOTE KEYPAD	
32	1	FIRE PROTECTION SYSTEM					INTERWIRE W/ REMOTE FIRE PULL & BUILDING ALARM SYSTEM			
36	1	KETTLE	120V/1		2.0		5-15P	24"		
39	2	CONVECTION OVEN, 2 SEC.	120V/1		6.0	1/2	DR	30"		
41	2	COMB. OVEN-STACKED	120V/1	EA.	6.8	GFI CIRC.	SR's	24"	SEE NOTE 5	
45	1	20 QT MIXER	120V/1		8.0	1/2	DR	42"		
46	2	HOT HOLDING CABINET	208V/1	1.5	6.5		6-15P	DN CLG		
47	2	REFRIGERATOR, PASS-THRU	120V/1		15.0		5-20P	DN CLG		
49	1	DISPOSER W/CONTROL	208V/3		3.3	2	JB	30"		
51	1	DISHMACHINE	A 208V/3	15.0	55.0	2,2,1/6	JB	78"	110 DEG.WATER - MINIMUM	
52	1	BOOSTER HEATER	B 208V/3	30.0	63.9		JB	78"	110 DEG.WATER - MINIMUM	
53	1	LIMIT SWITCH					INTERWIRE DISHMACHINE W/24" LIMIT SWITCH			
53	1	DETERGENT DISPENSER	D 120V/1		NOMINAL		DR	24"	IF REQD. BY CHEMICAL VENDOR	
53	1	SPACE NOT USED								
52	1	VENT RISERS					INTERWIRE DISHMACHINE FAN VENT CONTROL SO FAN IS ACTIVATED WHEN DISHMACHINE IS OPERATIONAL.			
69	1	MILK REFRIGERATOR	120V/1		3.3	1/5	DR	IN FLOOR		
71	1	HOT FOOD COUNTER	208V/1		12.1		SR	IN FLOOR		
73	1	COLD FOOD COUNTER	120V/1	-	7.8	1/3	SR	IN FLOOR		
77	1	HOT FOOD COUNTER	208V/1		12.1		SR	IN FLOOR		
79	1	COLD FOOD COUNTER	120V/1	-	7.8	1/3	SR	IN FLOOR		
82	1	SALAD CART W/ SNEEZE GUARD	120V/1	-	7.8	1/3	SR	IN FLOOR		
84	1	CASHIER CART							COORD. W/ POS SYSTEM	
85	1	POS SYSTEM	A 120V/1		15.0	CIRC.	DR	IN FLOOR	DEDICATED CIRCUIT	
CO	1	4EMPTY CONDUIT FOR DATA LINES	B 120V/1		10.0	CIRC.	JB	IN FLOOR	VERIFY RUNS	
CO	1	CONVEINCE OUTLET	120V/1		10.0	CIRC.	DR	AS NOTED	IN WALL	
CO	1	SPACE NOT USED								
NOTES: 1. VERIFY FIRE PROTECTION SYSTEM WITH HVAC SYSTEMS FOR PROPER SHUTDOWNS.										
2. INTERWIRE FIRE PROTECTION SYSTEM TO POWER SHUT-OFF DEVICE.										
3. ELECTRICAL COOKING EQUIPMENT BELOW HOODS IS SHUT OFF UPON ACTIVATION OF THE FIRE PROTECTION SYSTEM.										
3. DISPOSERS: WIRE THRU SOLENOID VALVE AND CONTROL PANEL TO DISPOSER.										
4. WALK-IN COOLER FREEZERS: ELECTRIC CONTR TO INTERCONNECT ALL WIRING FOR WALK-IN COOLER/FREEZER WITH JUNCTION BOXES LOCATED ON TOP OF WALK-IN BOX FOR LIGHTS,ALARM,DOOR,WINDOW,POR, SILL, AND DRAIN LINE HEATERS.										
5. ELECT CONTR TO INSTALL ALL LIGHT FIXTURES IN WALK-IN COOLER/FREEZER; LIGHTS PROVIDED BY FSEC.										
6. PROVIDE ELECTRICAL SERVICE ON A GFI CIRCUIT, DO NOT USE A GFI OUTLET.										

- NOTES:
1. VERIFY FIRE PROTECTION SYSTEM WITH HVAC SYSTEMS FOR PROPER SHUTDOWNS.
 2. INTERWIRE FIRE PROTECTION SYSTEM TO POWER SHUT-OFF DEVICE
 3. ELECTRICAL COOKING EQUIPMENT BELOW HOODS IS SHUT OFF UPON ACTIVATION OF THE FIRE PROTECTION SYSTEM.
 4. DISPOSERS: WIRE THRU SOLENOID VALVE AND CONTROL PANEL TO DISPOSER.
 5. WALK-IN COOLER FREEZERS: ELECTRIC CONTR. TO INTERCONNECT ALL WIRING FOR WALK-IN COOLER/FREEZER WITH JUNCTION BOXES LOCATED ON TOP OF WALK-IN BOX FOR LIGHTS, ALARM, DOOR, WINDOW, PORT, SILL, AND DRAIN LINE HEATER.
 6. ELECT CONTR. TO INSTALL ALL LIGHT FIXTURES IN WALK-IN COOLER/FREEZER; LIGHTS PROVIDED BY FSEC.
 7. PROVIDE ELECTRICAL SERVICE ON A GFI CIRCUIT. DO NOT USE A GFI OUTLET.

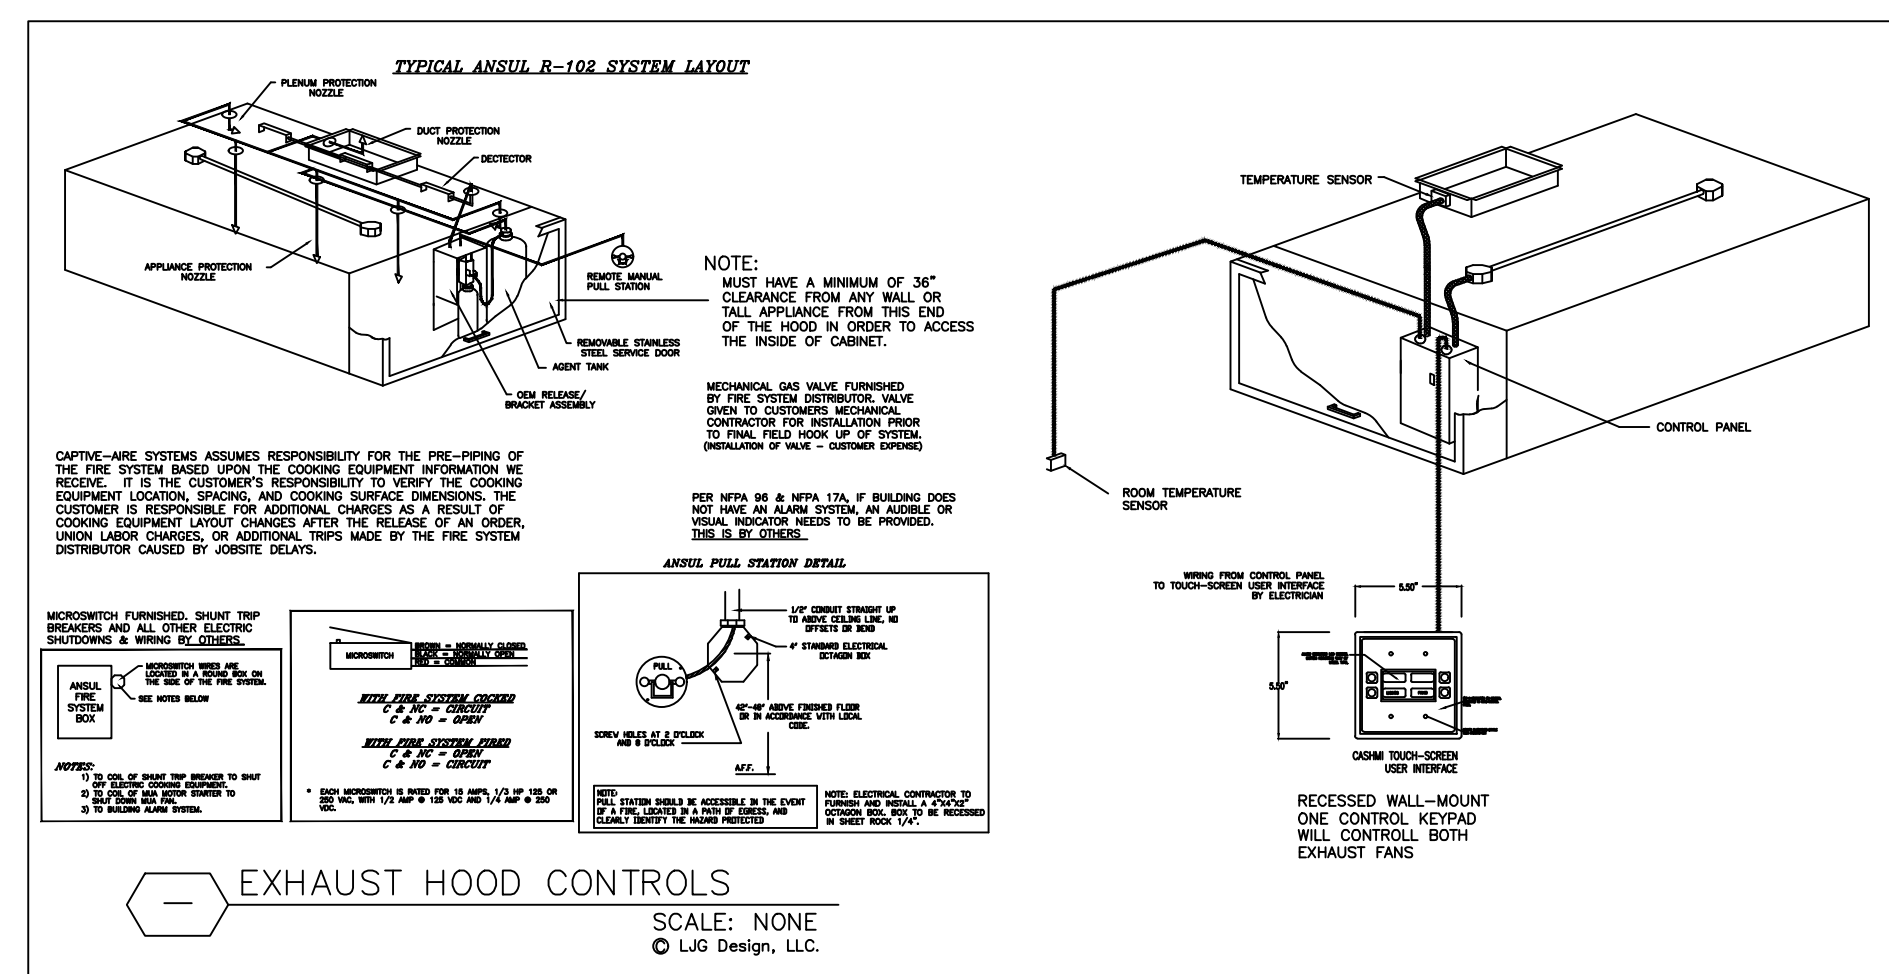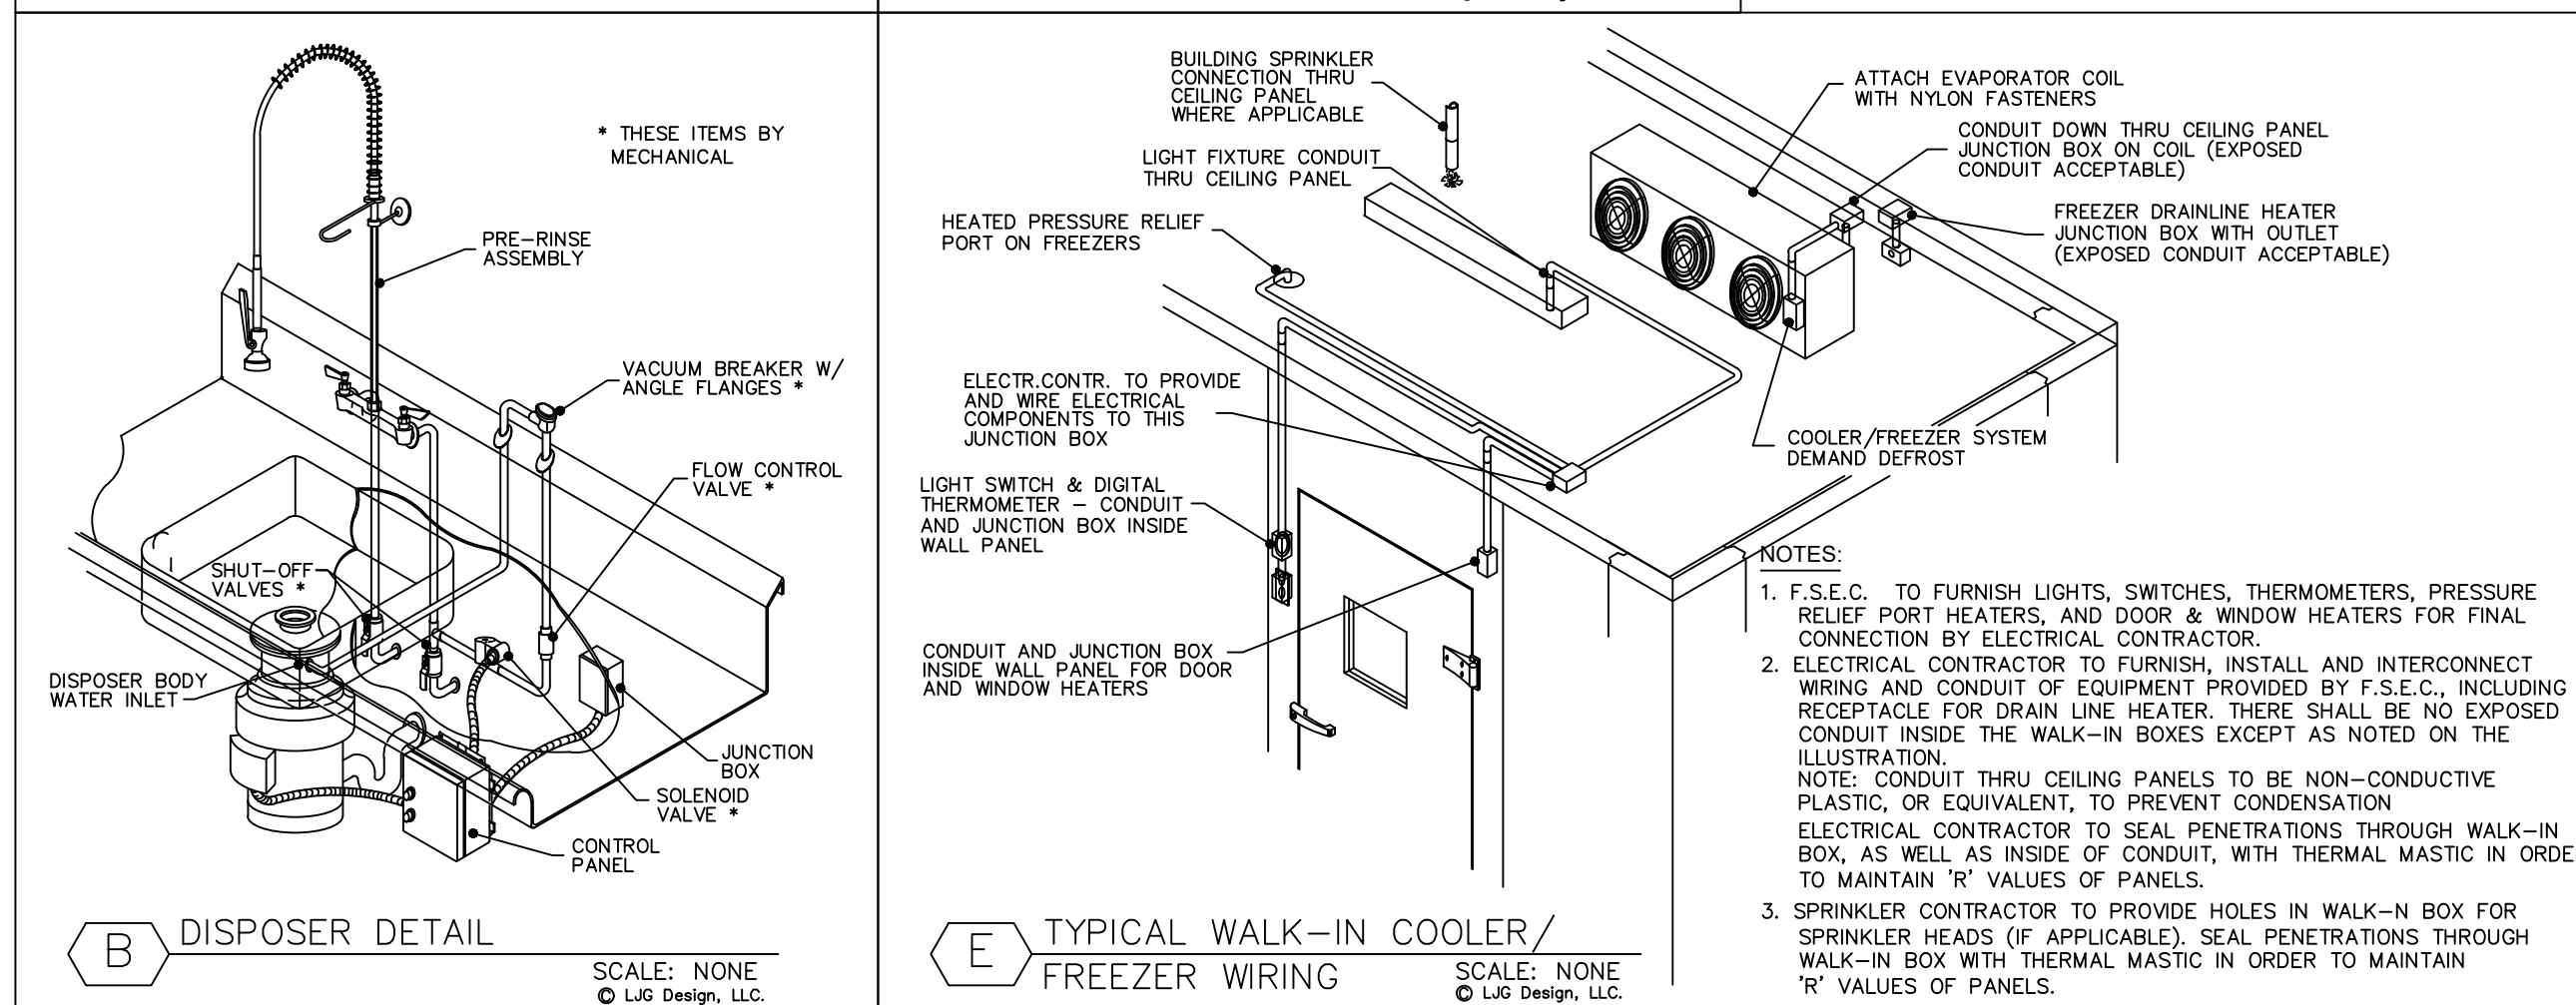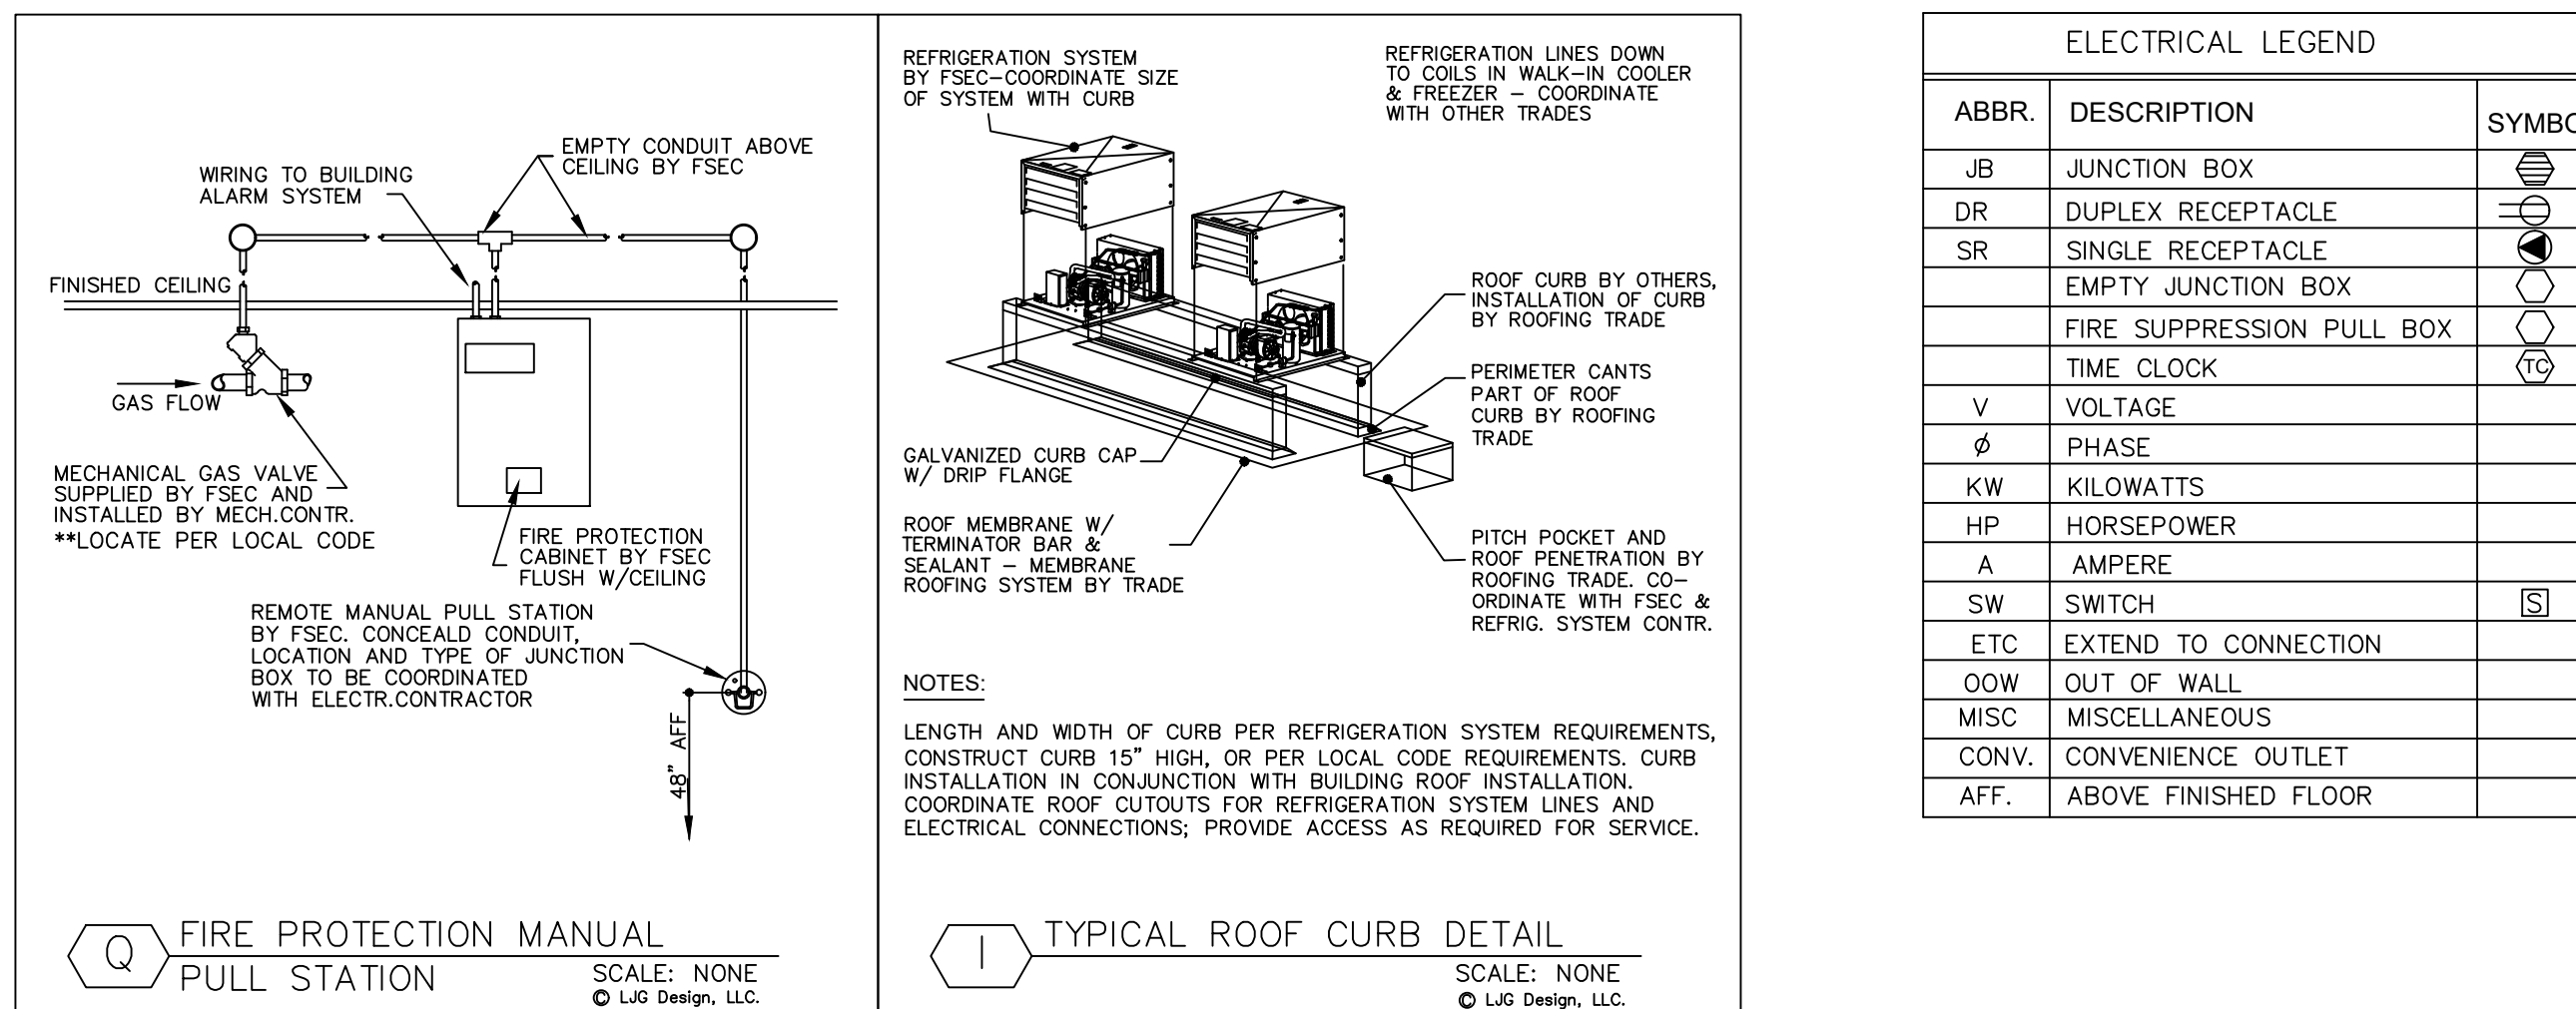

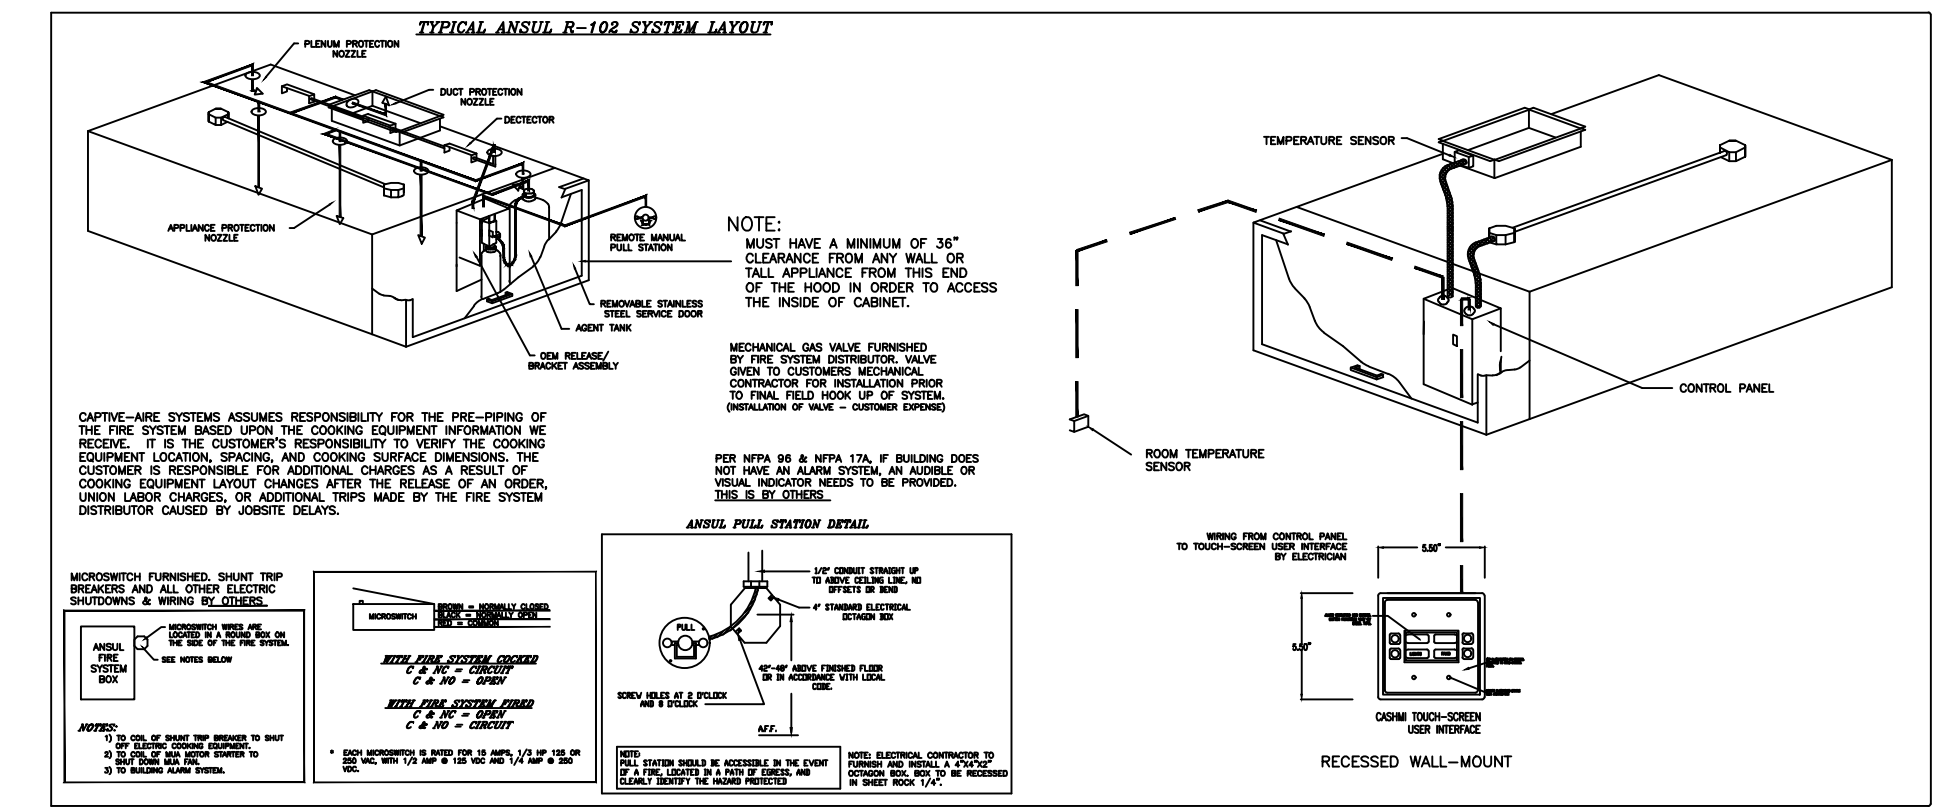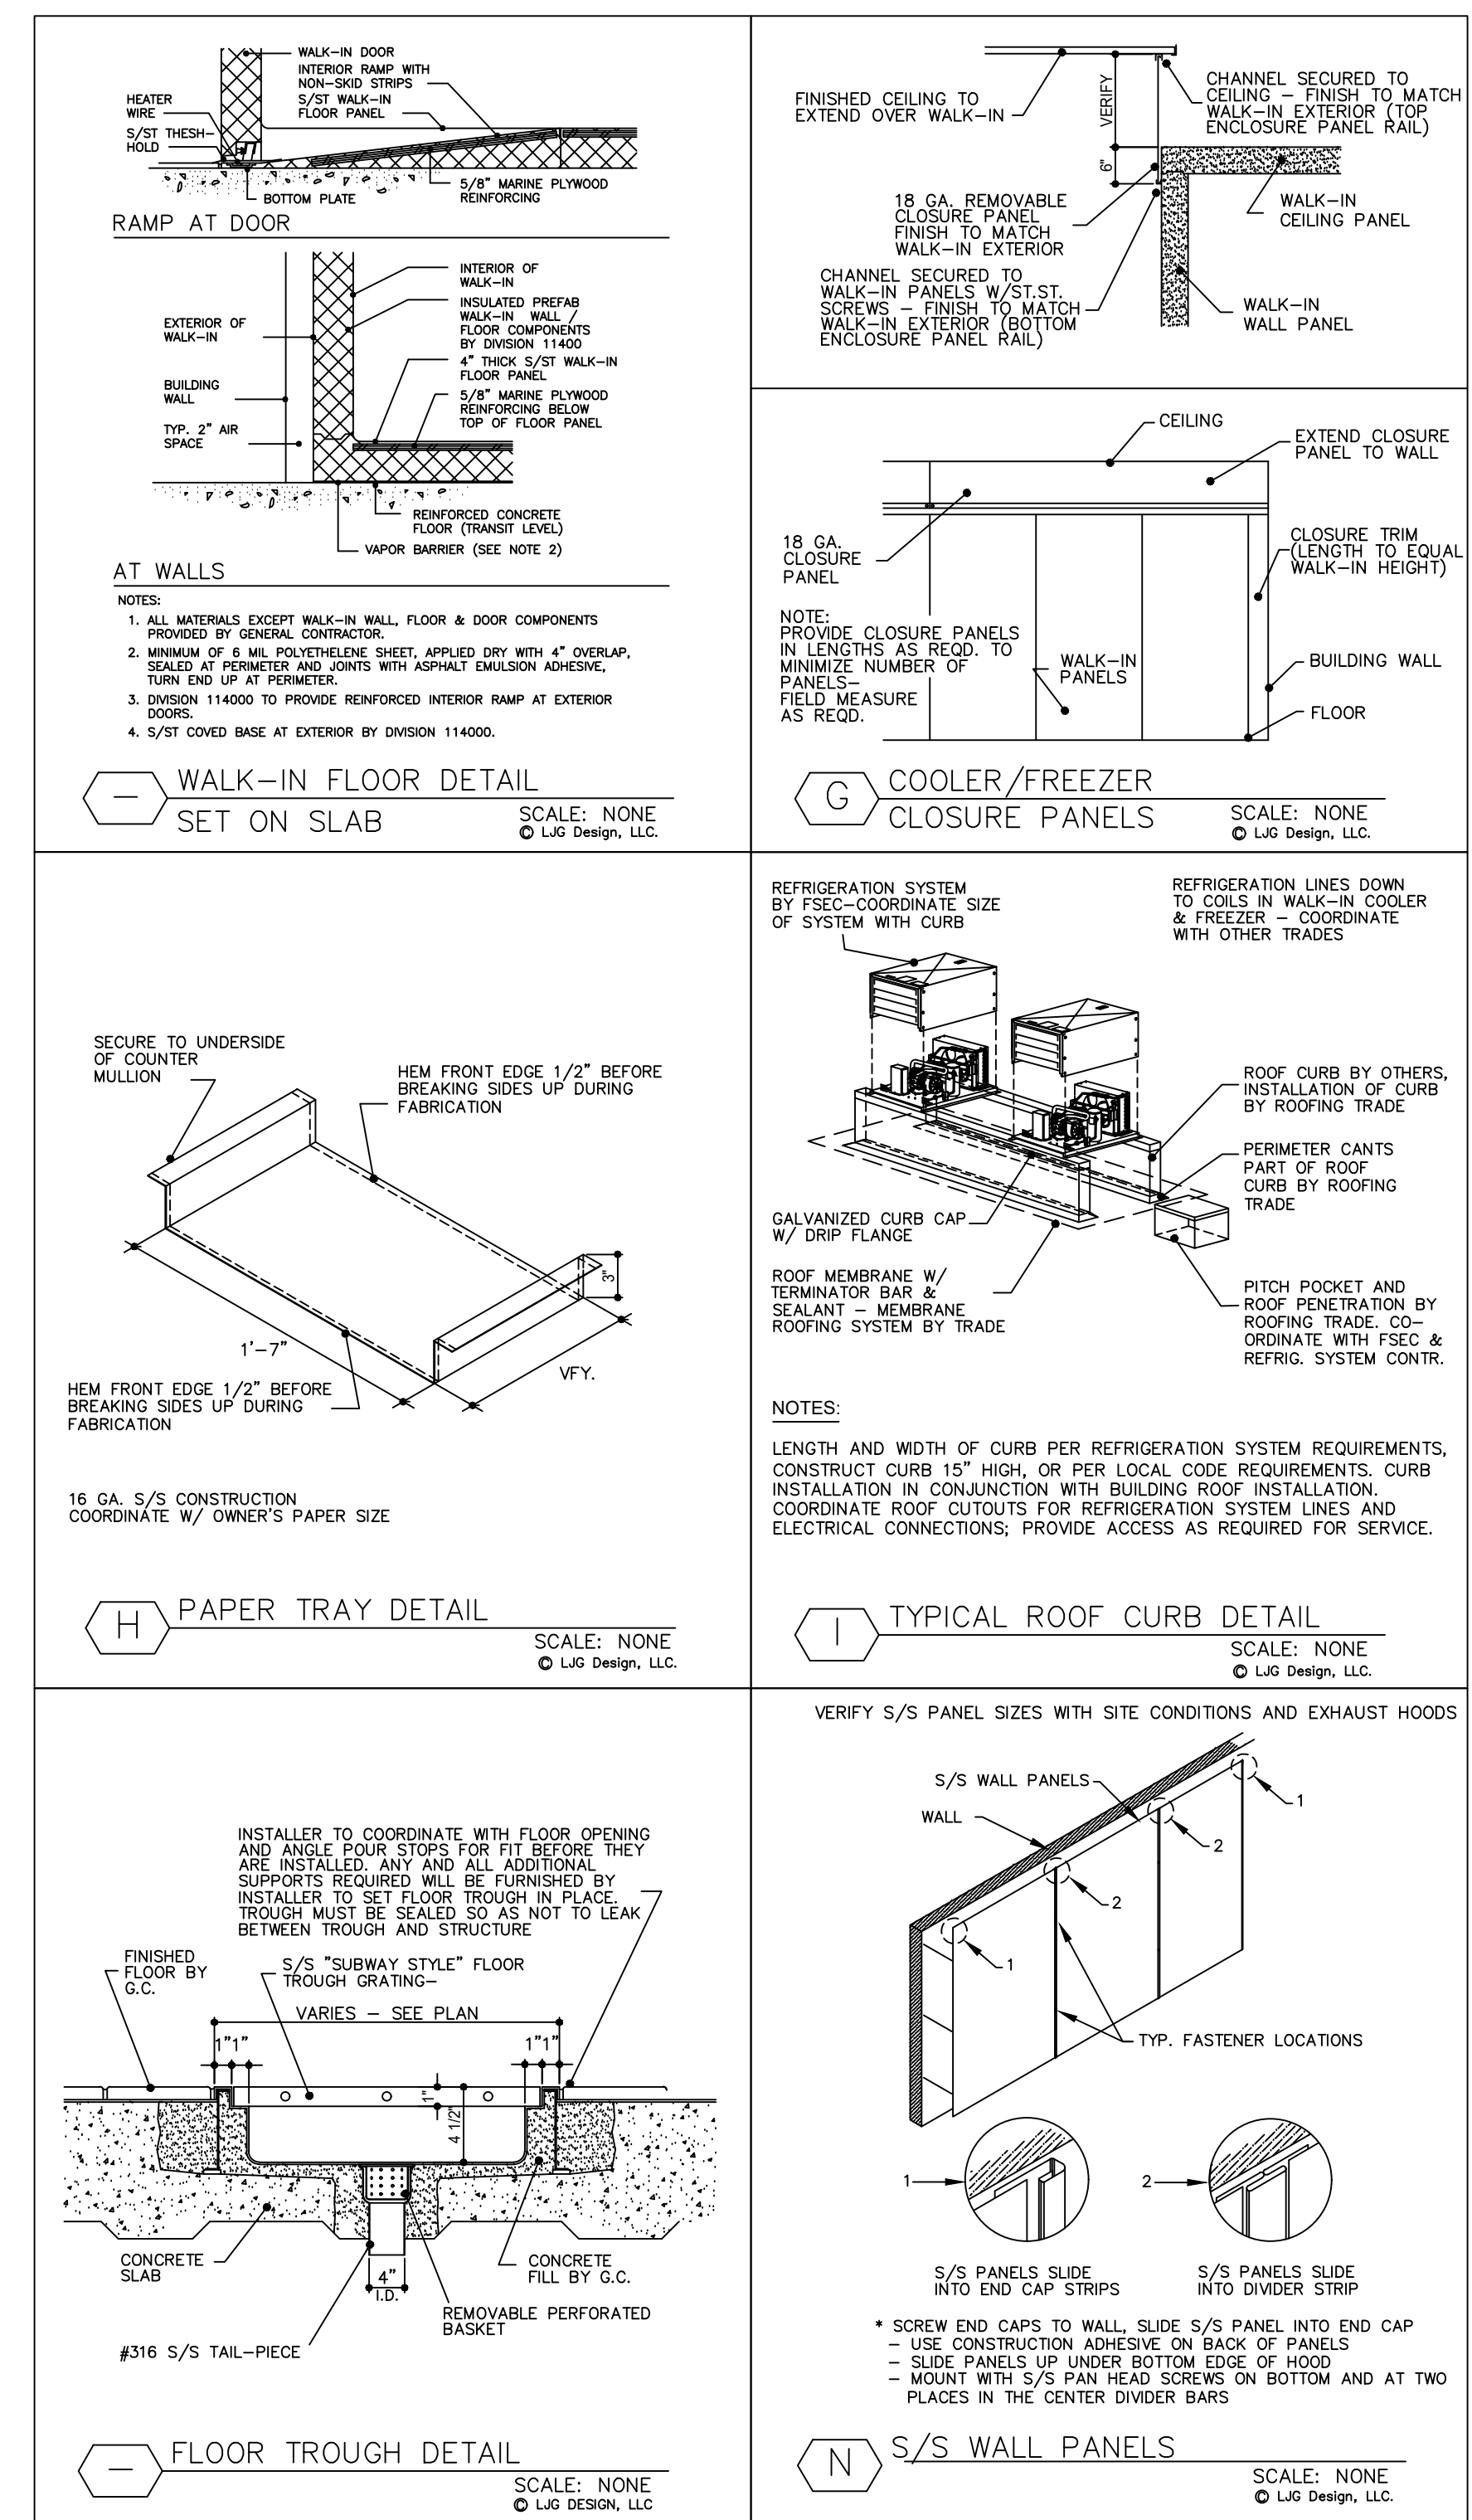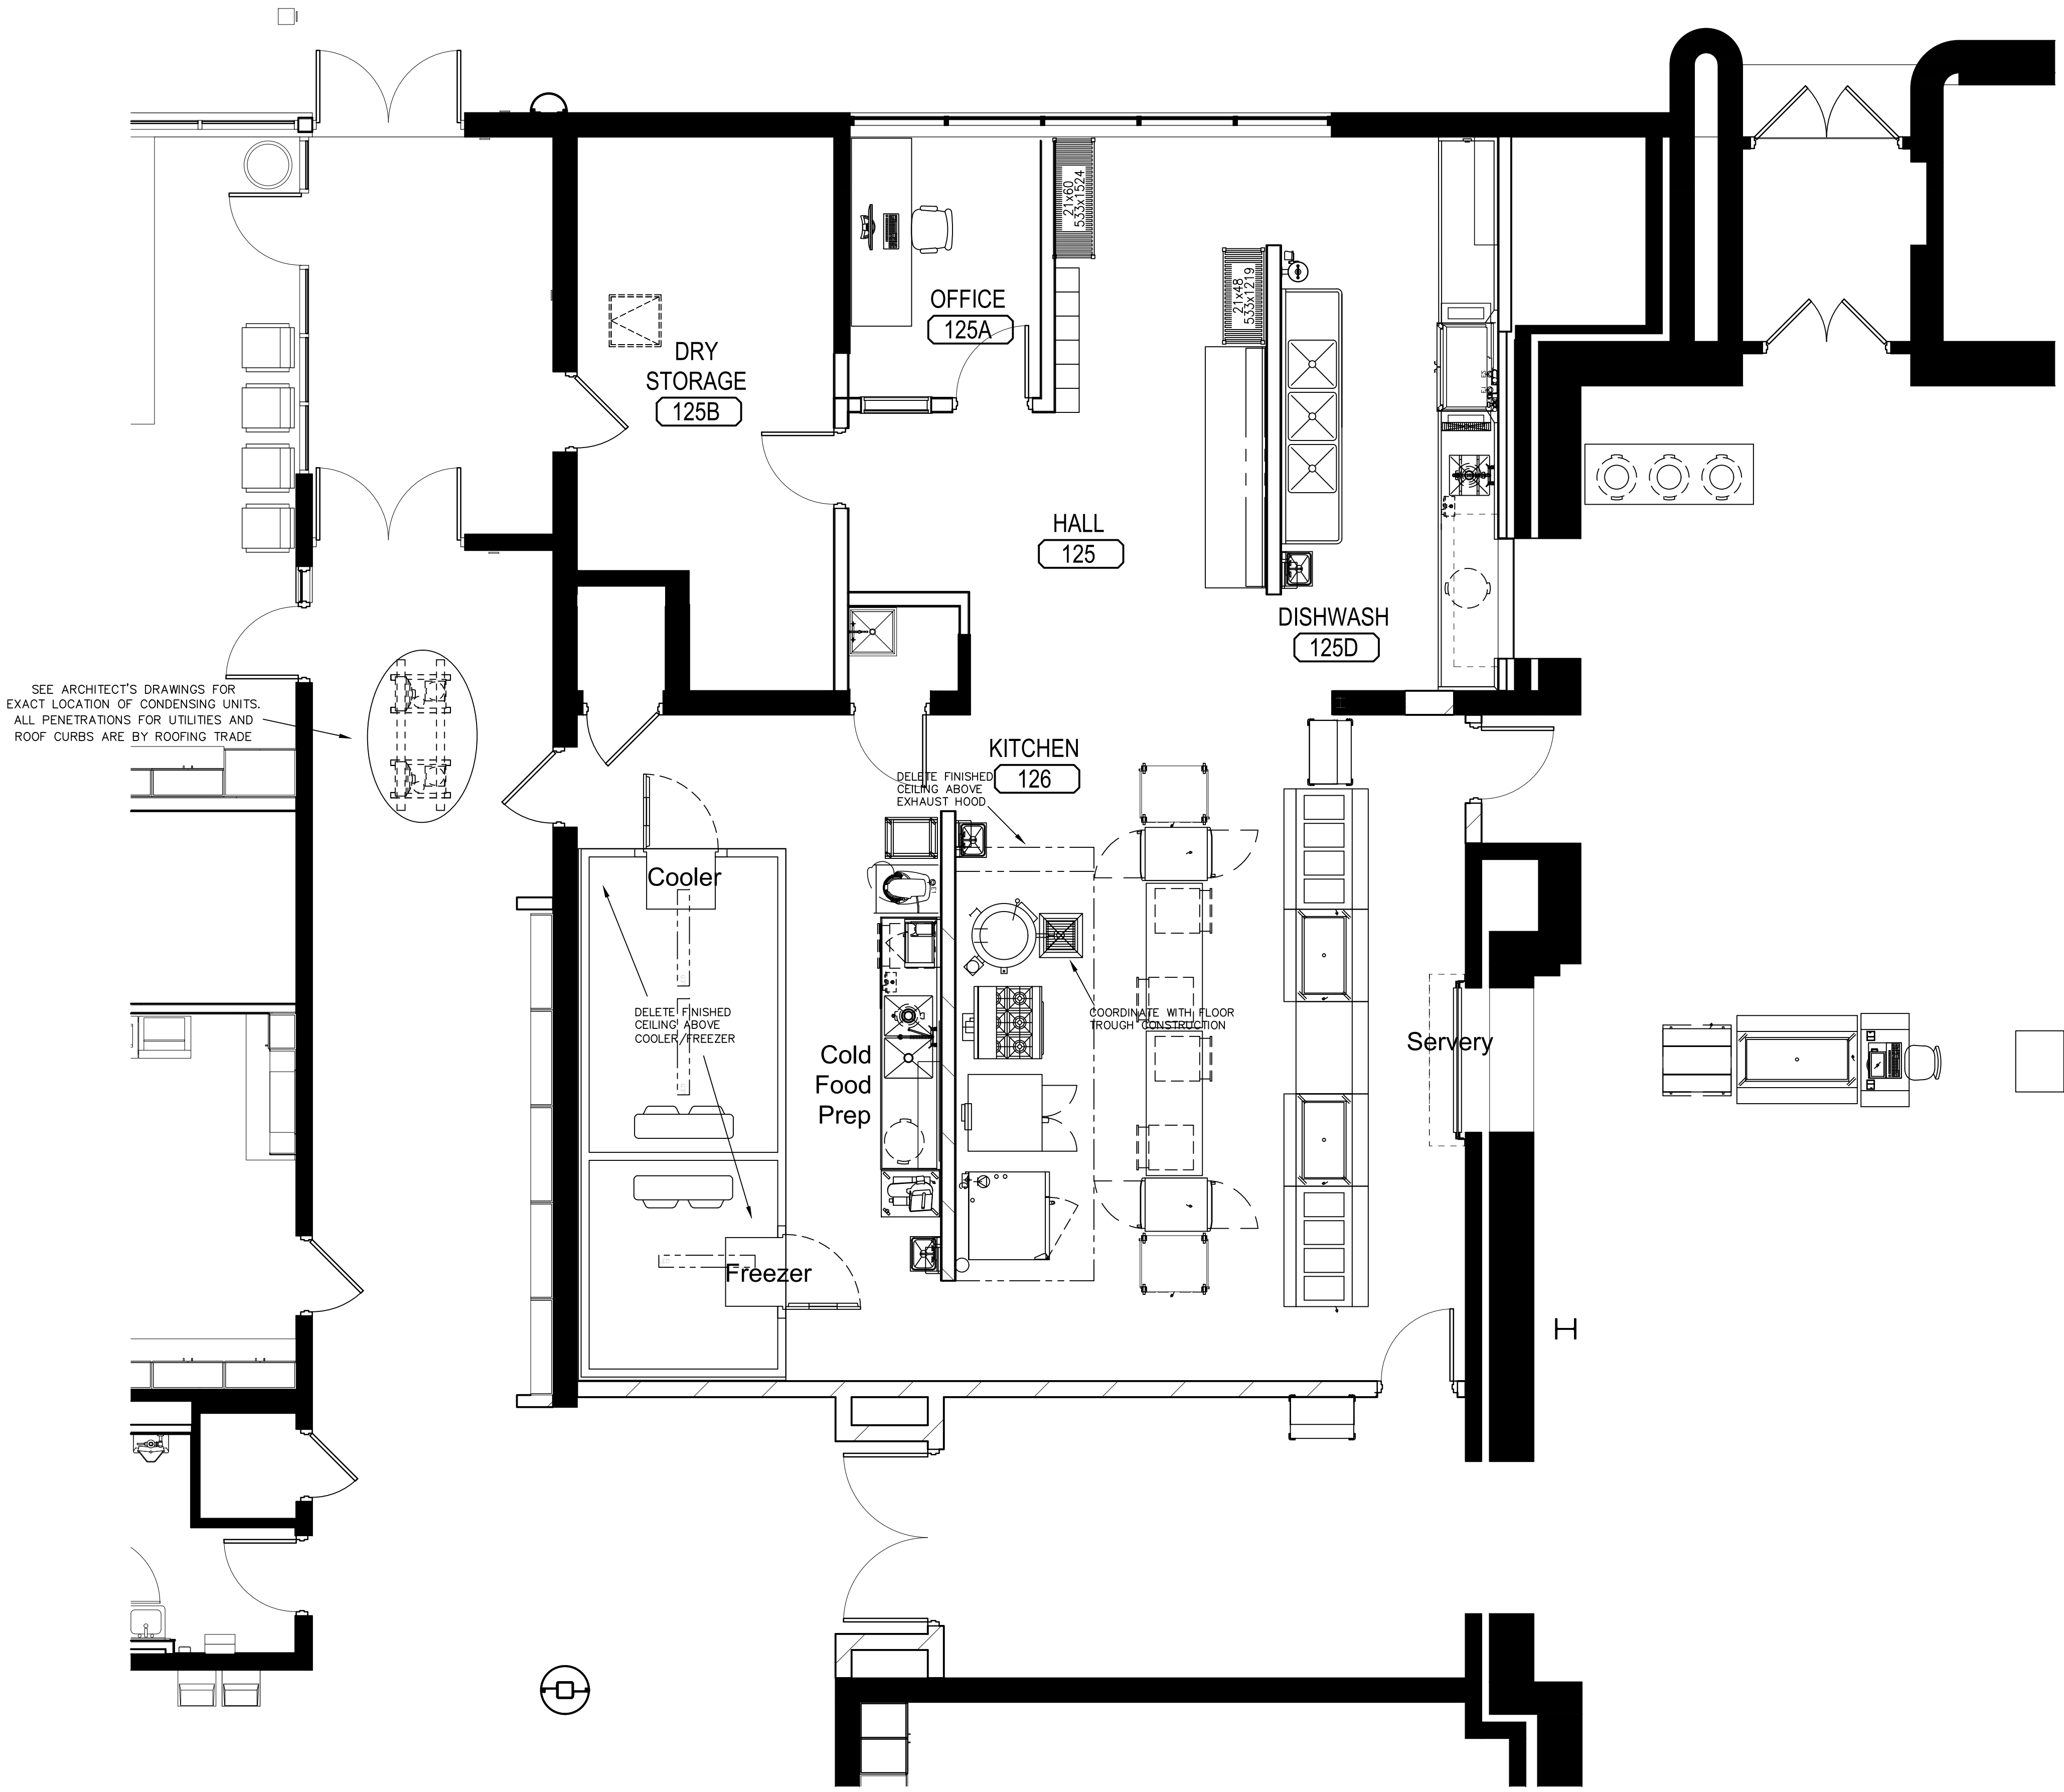

FOODSERVICE EQUIPMENT SPECIAL CONDITIONS PLAN
1/4" = 1'-0"

NEXUS SOLUTIONS®
MADISON, WI
MILWAUKEE, WI
MAPLE GROVE, MN
THIS DRAWING IS PROPERTY OF NEXUS SOLUTIONS, LLC. USE OR REPRODUCTION WITHOUT WRITTEN PERMISSION IS PROHIBITED.

LJG design
LJG DESIGN, LLC
FOODSERVICE FACILITIES
CONSULTING & DESIGN

6451 Pleasant Park Dr.
Chanhassen, MN 55317
612-382-1459
len@ljgdesignllc.com

KEY PLAN

**ZUMBROTA-MAZEPPA PUBLIC SCHOOLS
MAZEPPA ELEMENTARY SCHOOL
ADDITIONS & RENOVATIONS**

343 THIRD AVENUE NE
MAZEPPA, MN 55956

I HEREBY CERTIFY THAT THIS PLAN, SPECIFICATION, OR REPORT WAS PREPARED BY ME OR UNDER MY DIRECT SUPERVISION AND THAT I AM A FOODSERVICE CONSULTANT IN THE STATE OF MINNESOTA.

Date: _____
Date: 01-29-2021
Date: _____

Date	Revision Description

CONSTRUCTION DRAWINGS

DATE	01-29-2021	PROJECT #	M26-PM1
DRAWN BY	LJG	CHECKED BY	LJG

DRAWING TITLE
**FOODSERVICE EQUIPMENT
SPECIAL-CONDITIONS
PLAN**
DRAWING NUMBER
FS500
© Nexus Solutions, LLC