



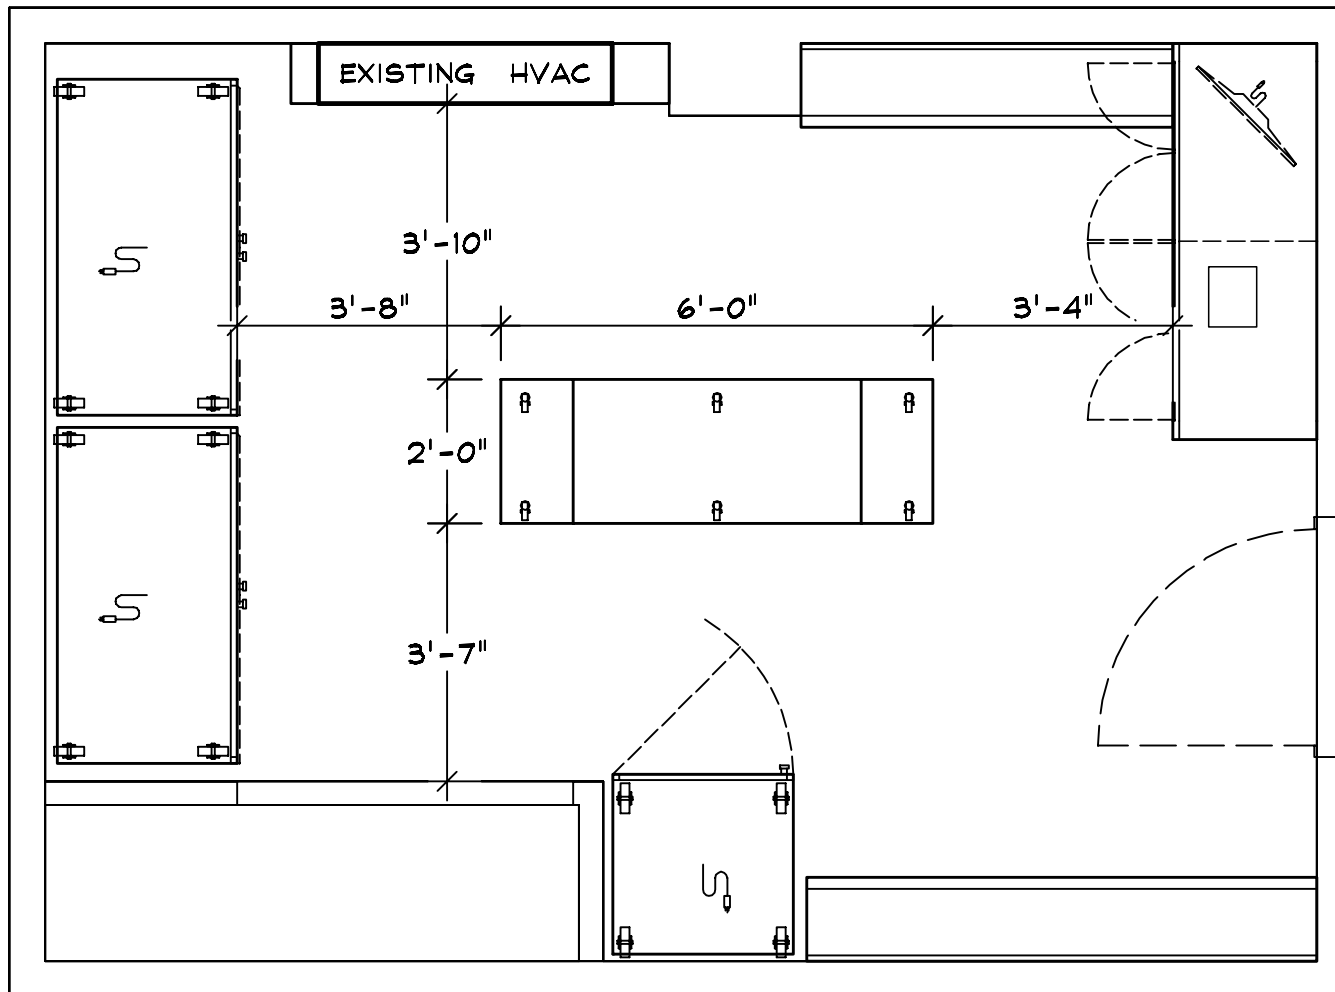


BO-ASA07

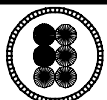


Business
Opportunities
for the Blind, Inc.

ASA
TONY MILLER

PLAN VIEW
ASTB - A
08-18-21

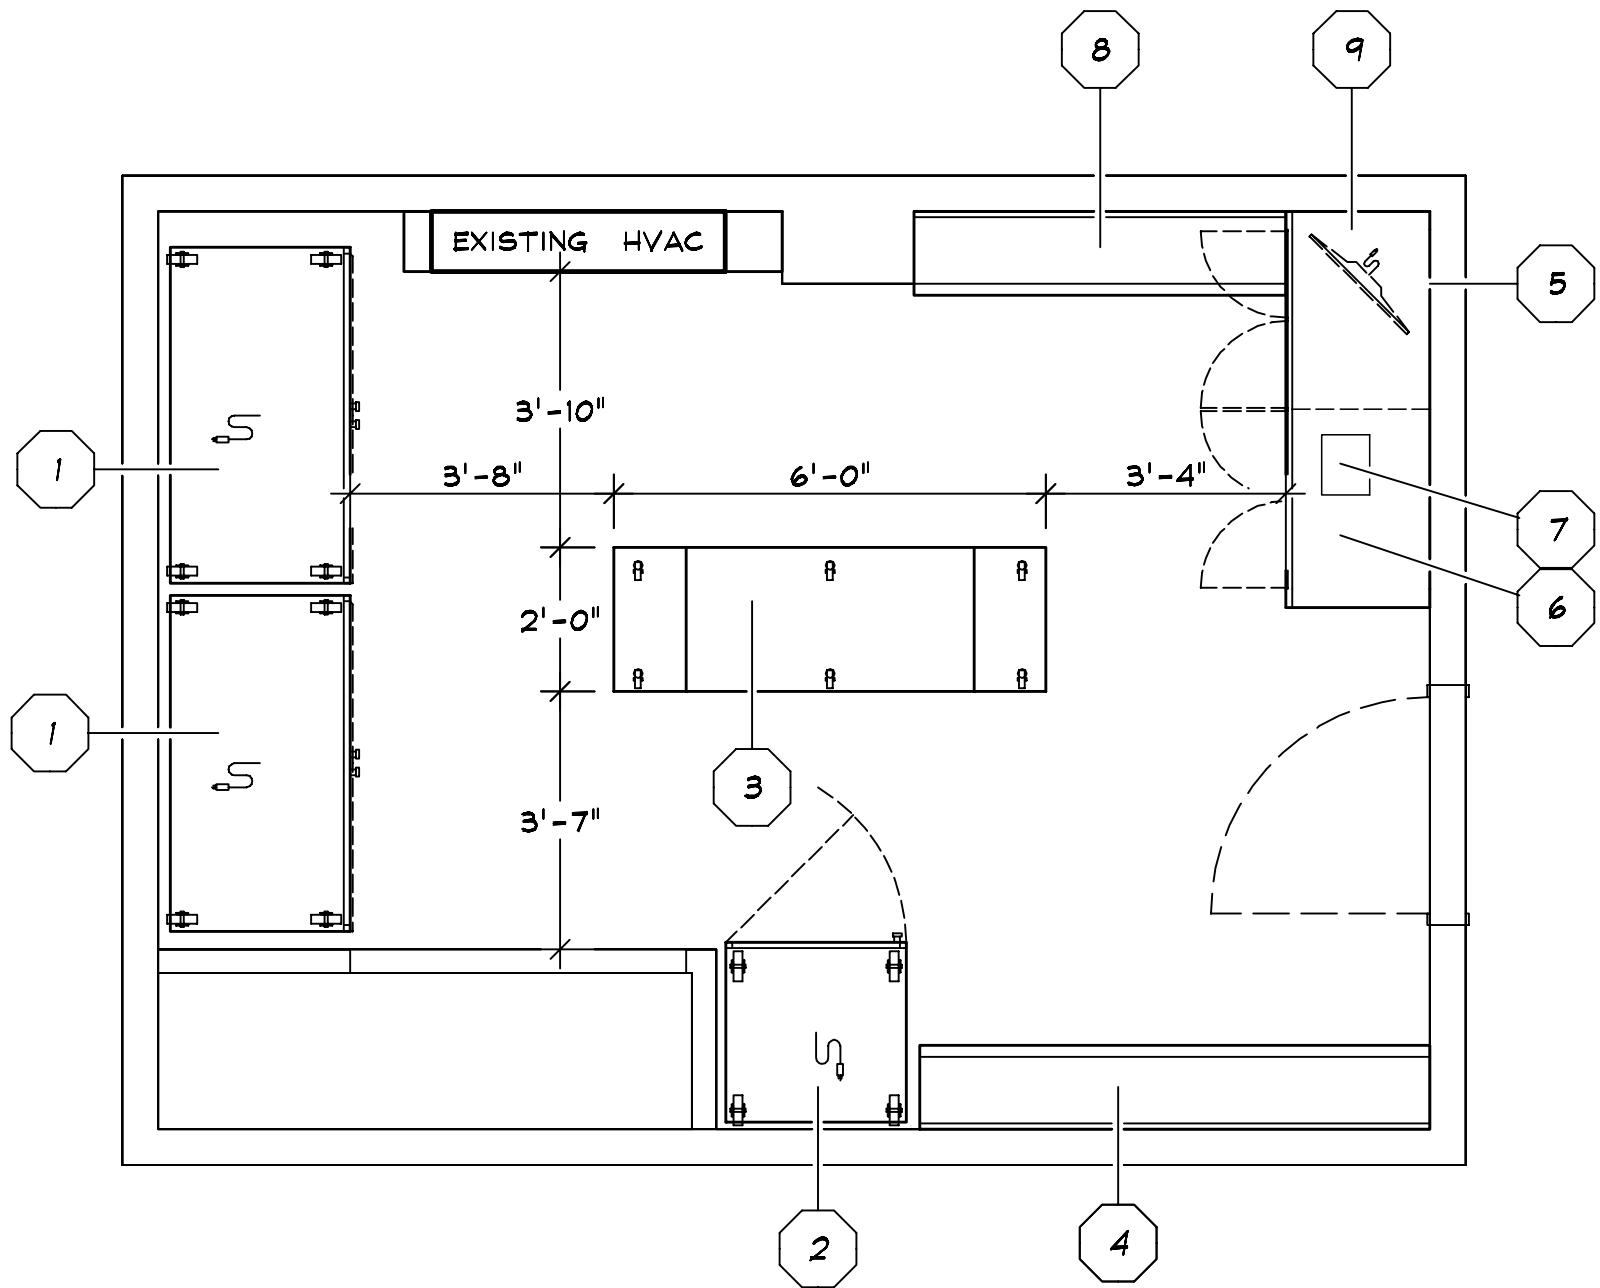


BO-ASA07

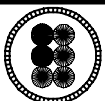


Business
Opportunities
for the Blind, Inc.

ASA
TONY MILLER

PLAN VIEW
ASTB - A
08-18-21

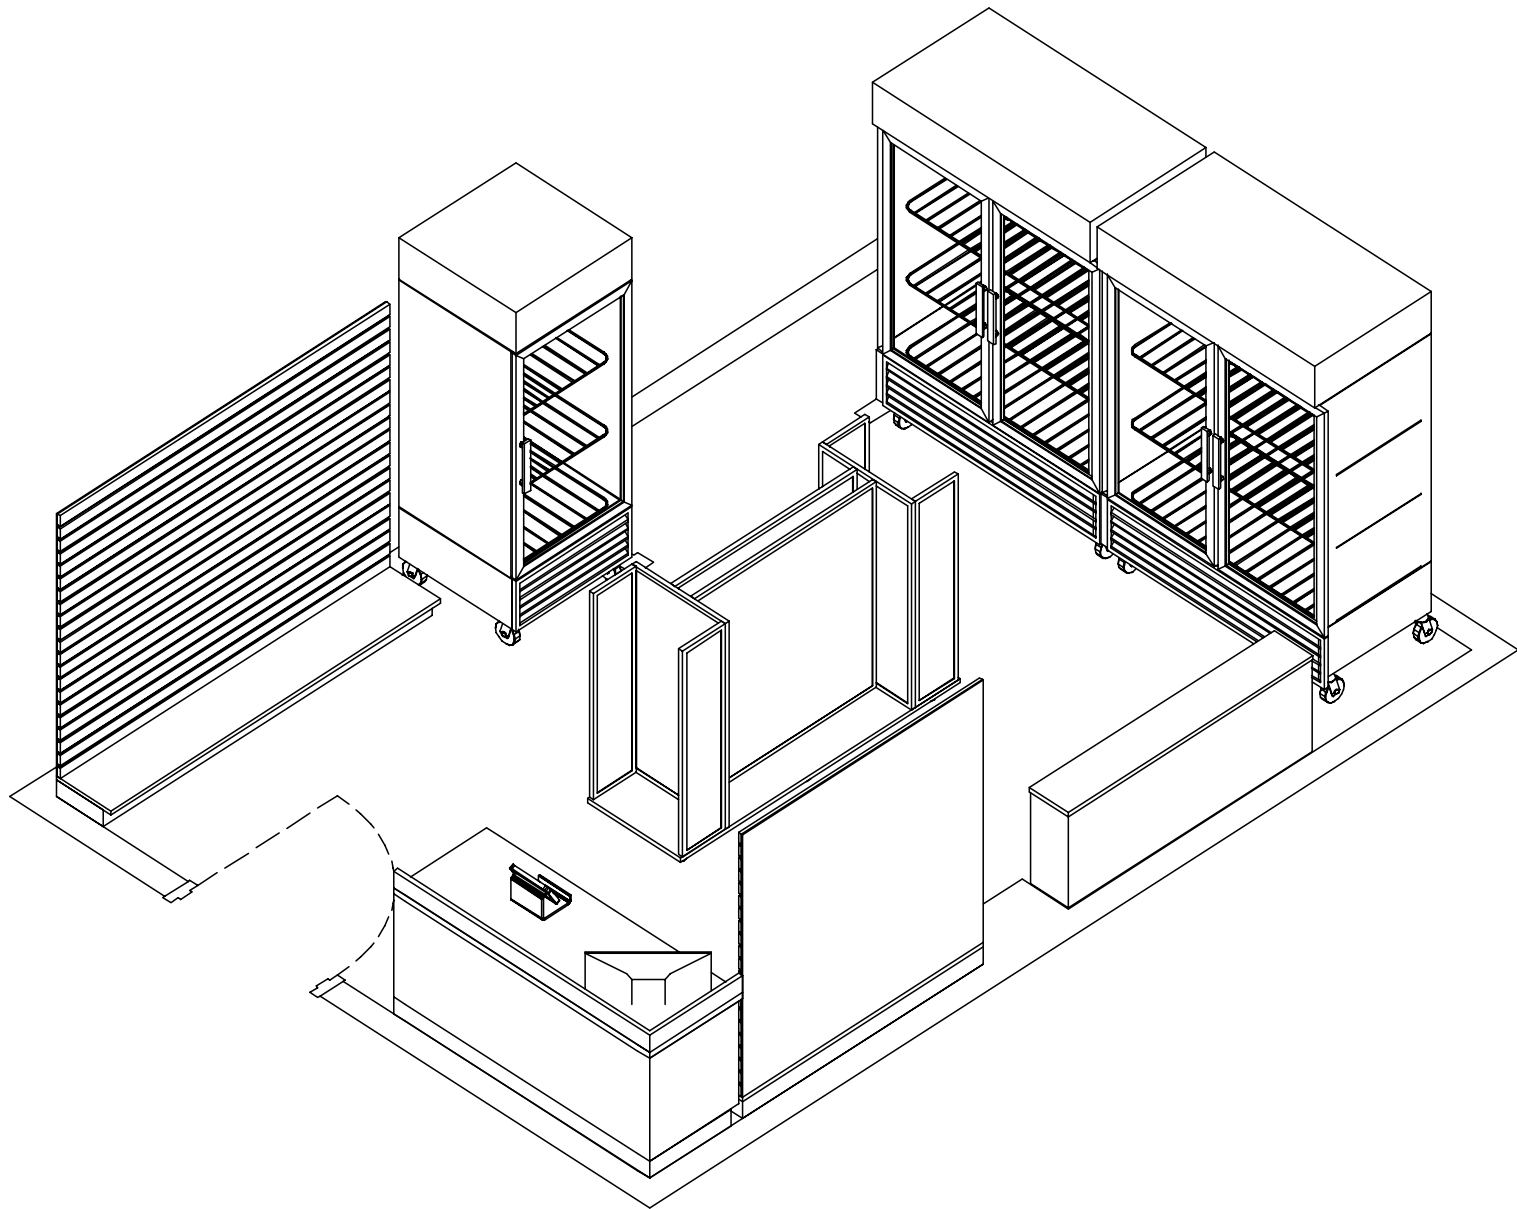


BO-ASA07

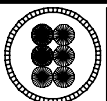


Business
Opportunities
for the Blind, Inc.

ASA
TONY MILLER

NE VIEW
ASTB - A
08-18-21

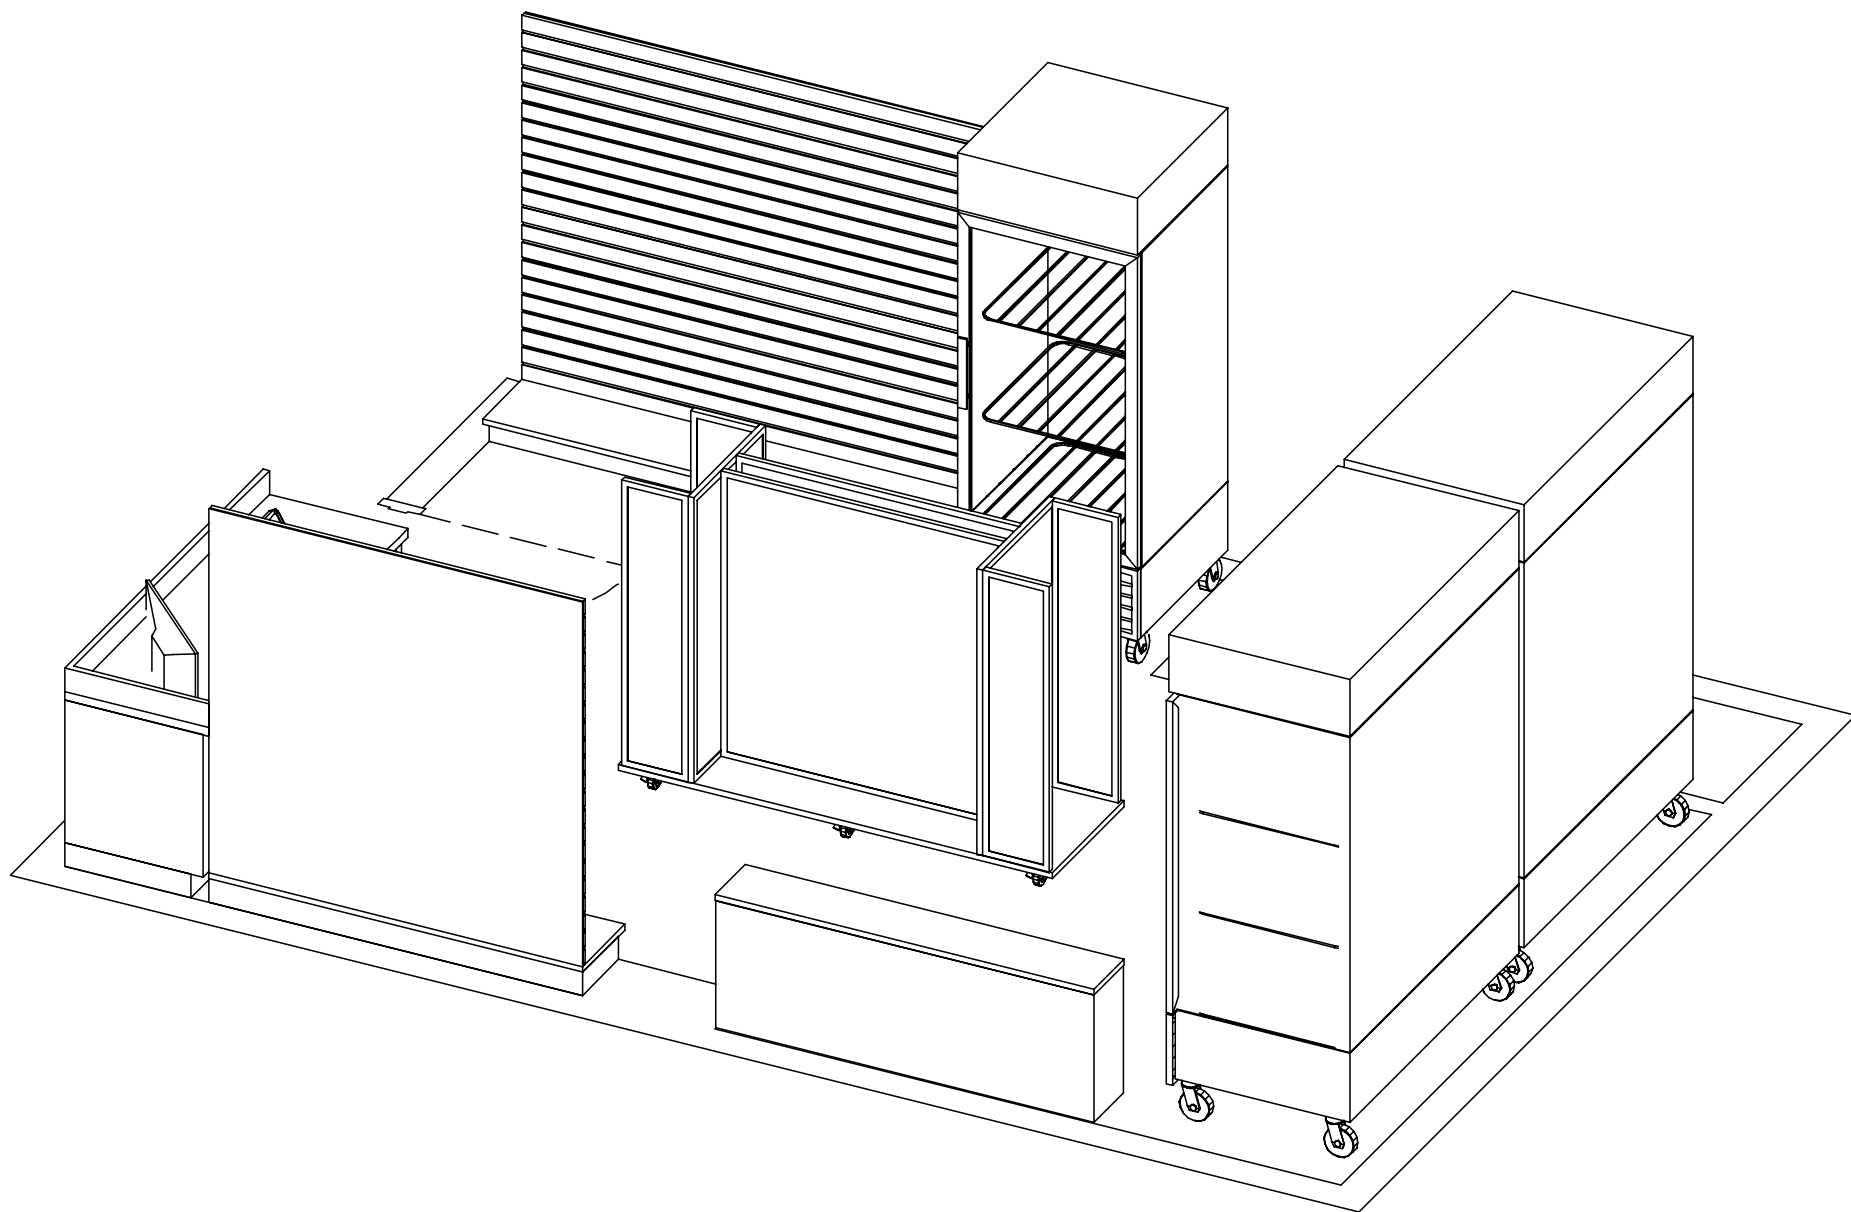


BO-ASA07

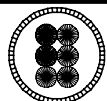


Business
Opportunities
for the Blind, Inc.

ASA
TONY MILLER

NNW VIEW
ASTB - A
08-18-21

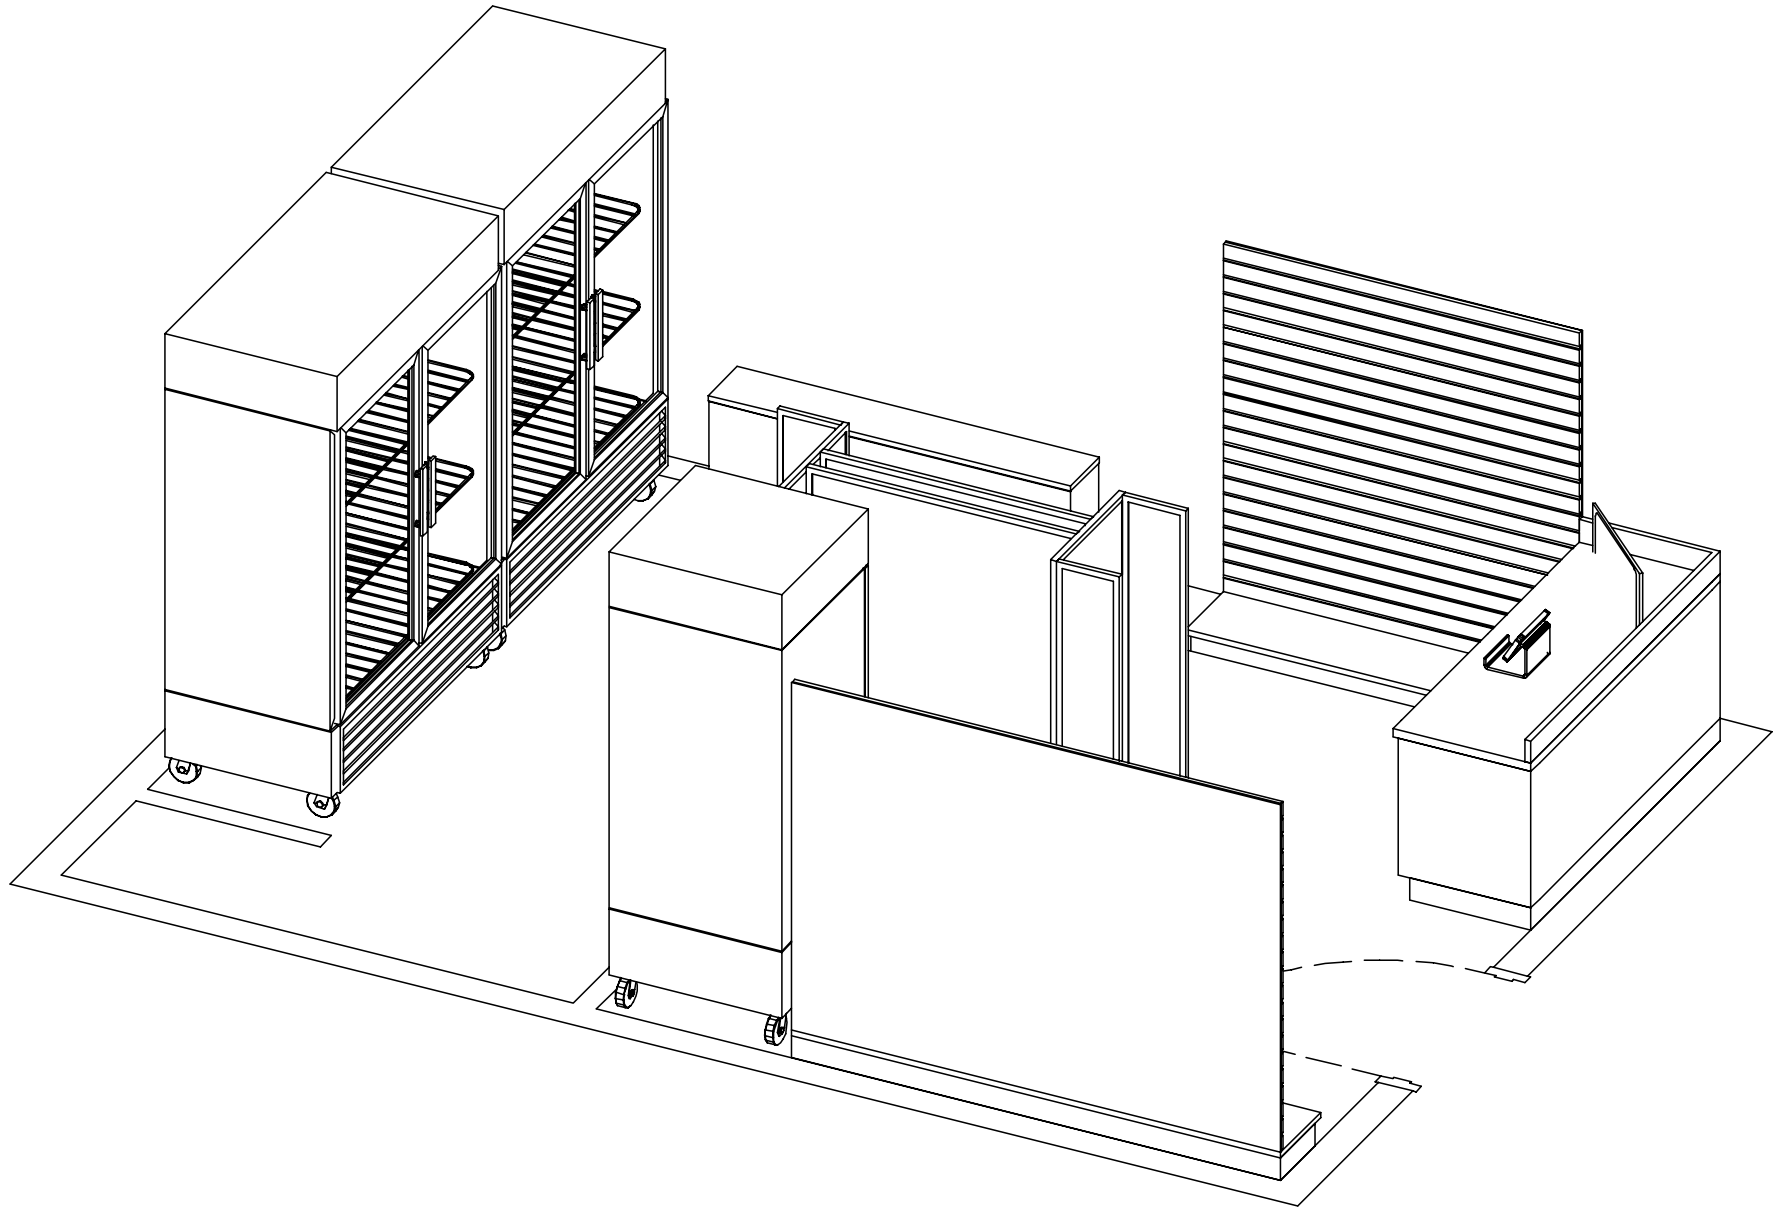


BO-ASA07

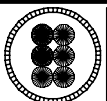


Business
Opportunities
for the Blind, Inc.

ASA
TONY MILLER

SSE VIEW
ASTB - A
08-18-21

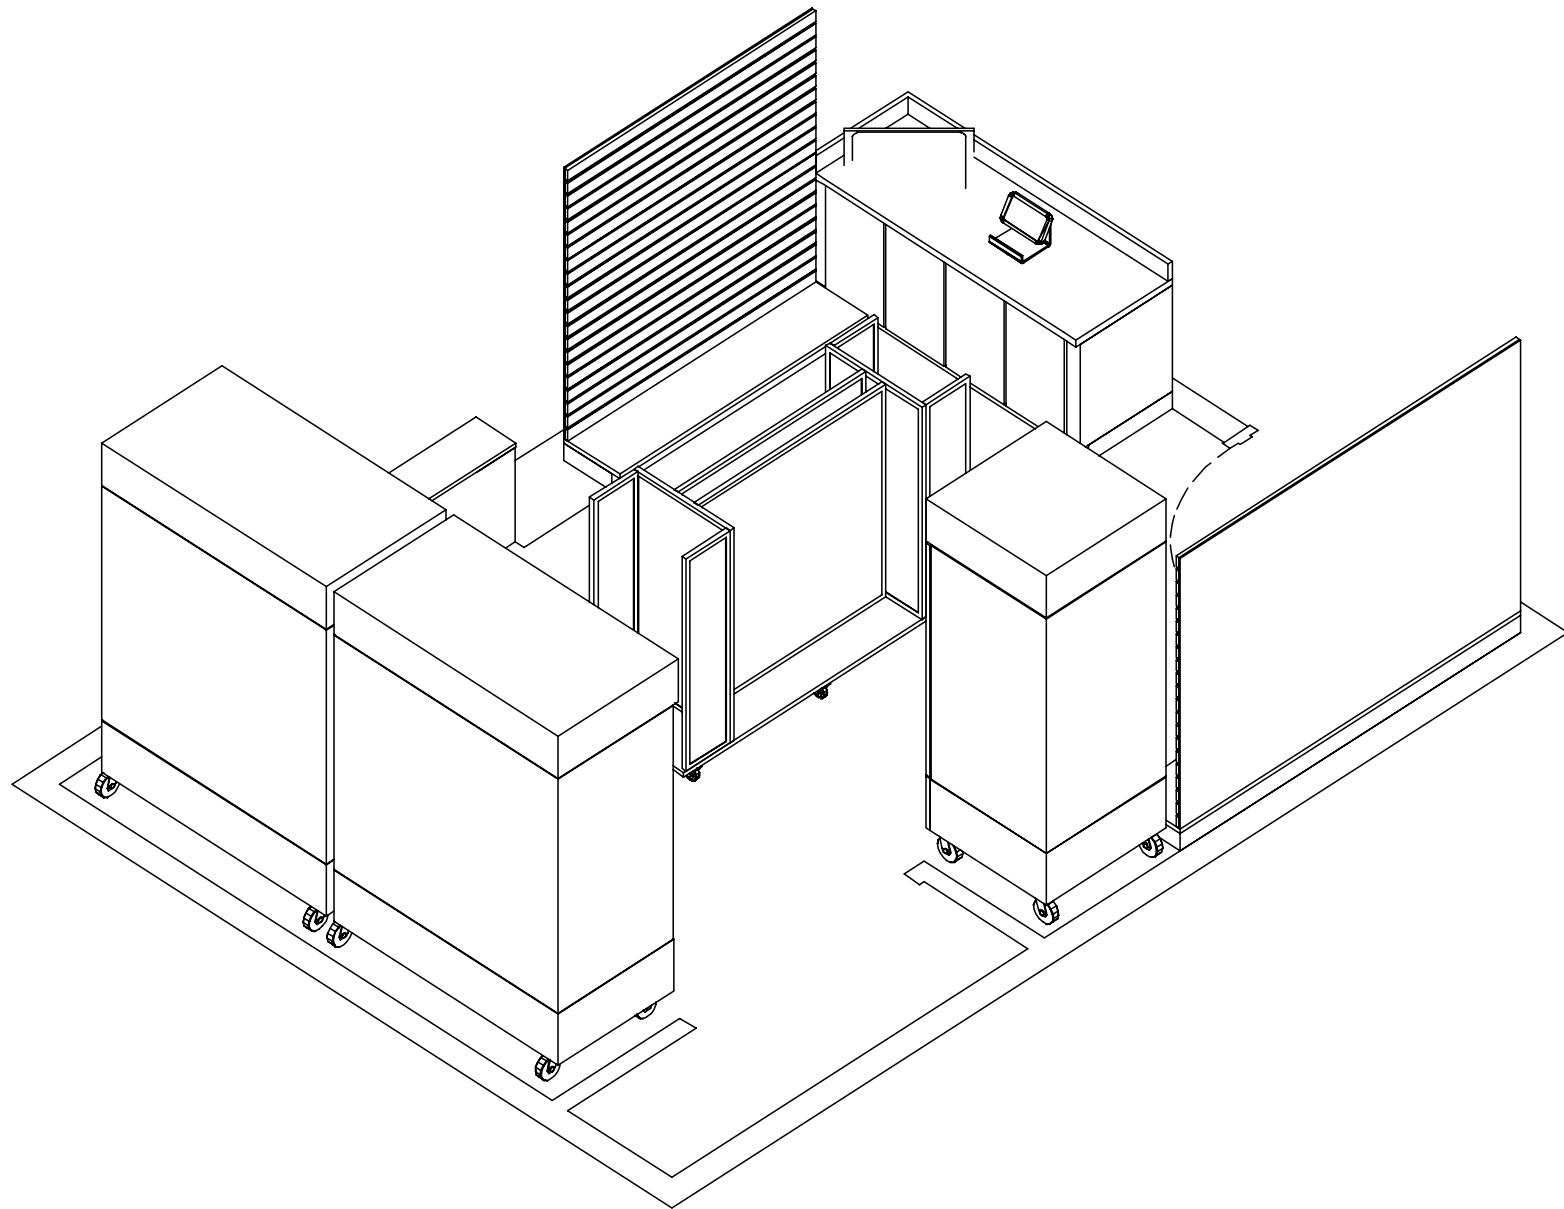


BO-ASA07

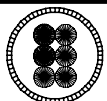


Business
Opportunities
for the Blind, Inc.

ASA
TONY MILLER


SW VIEW
ASTB - A
08-18-21

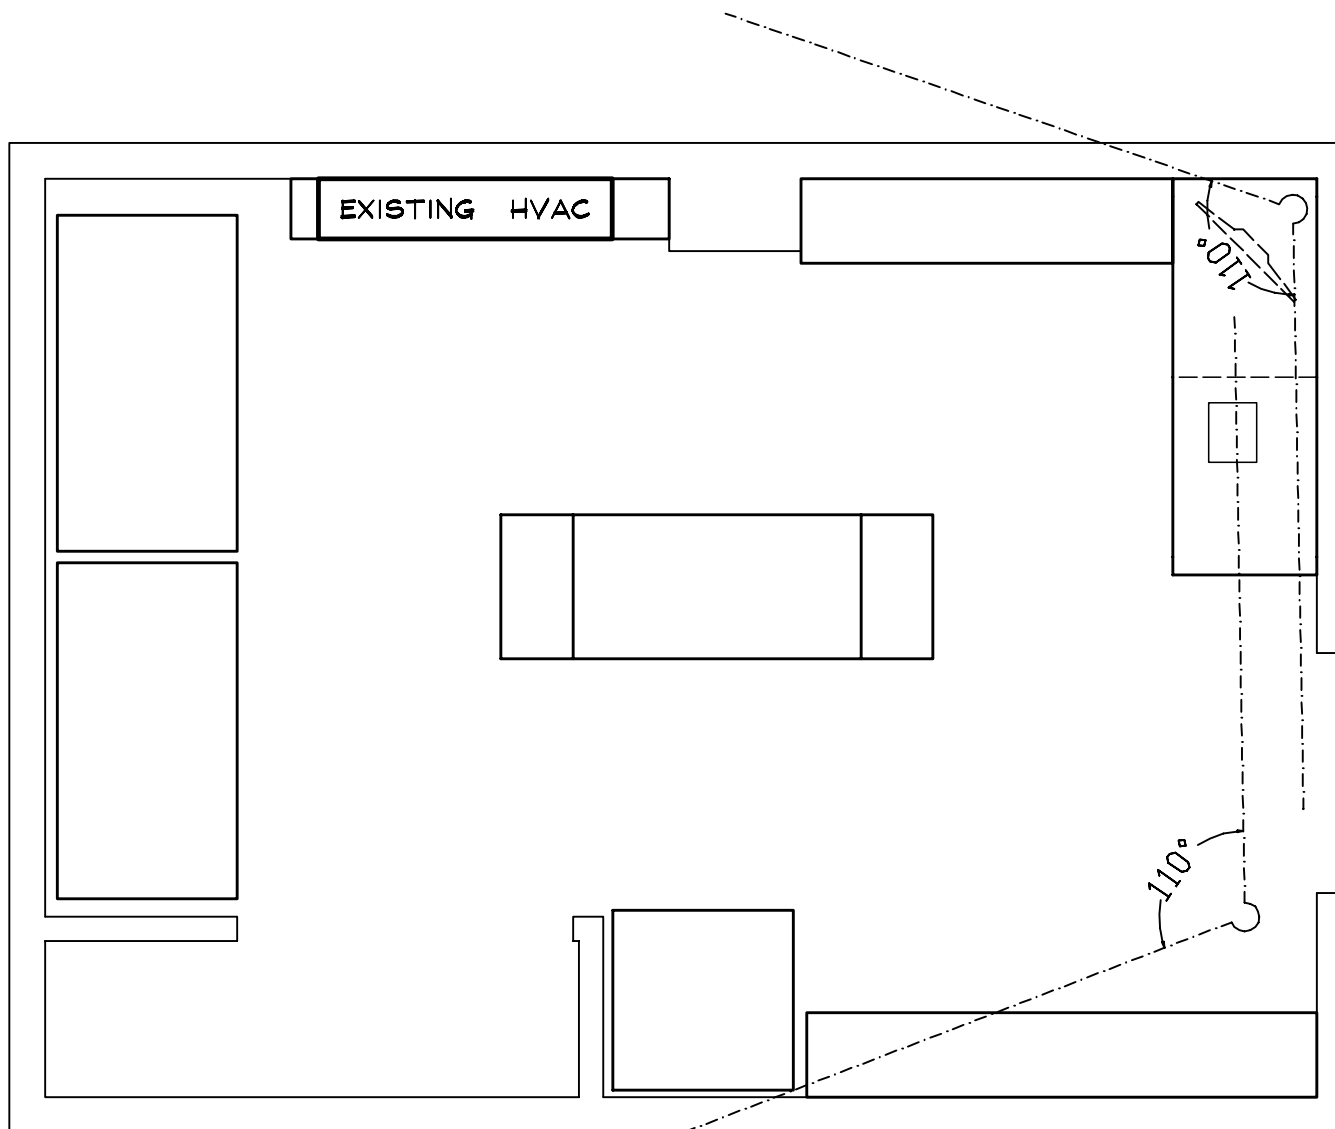


SECURITY EQUIPMENT

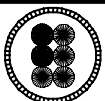

**Business
Opportunities
for the Blind, Inc.**

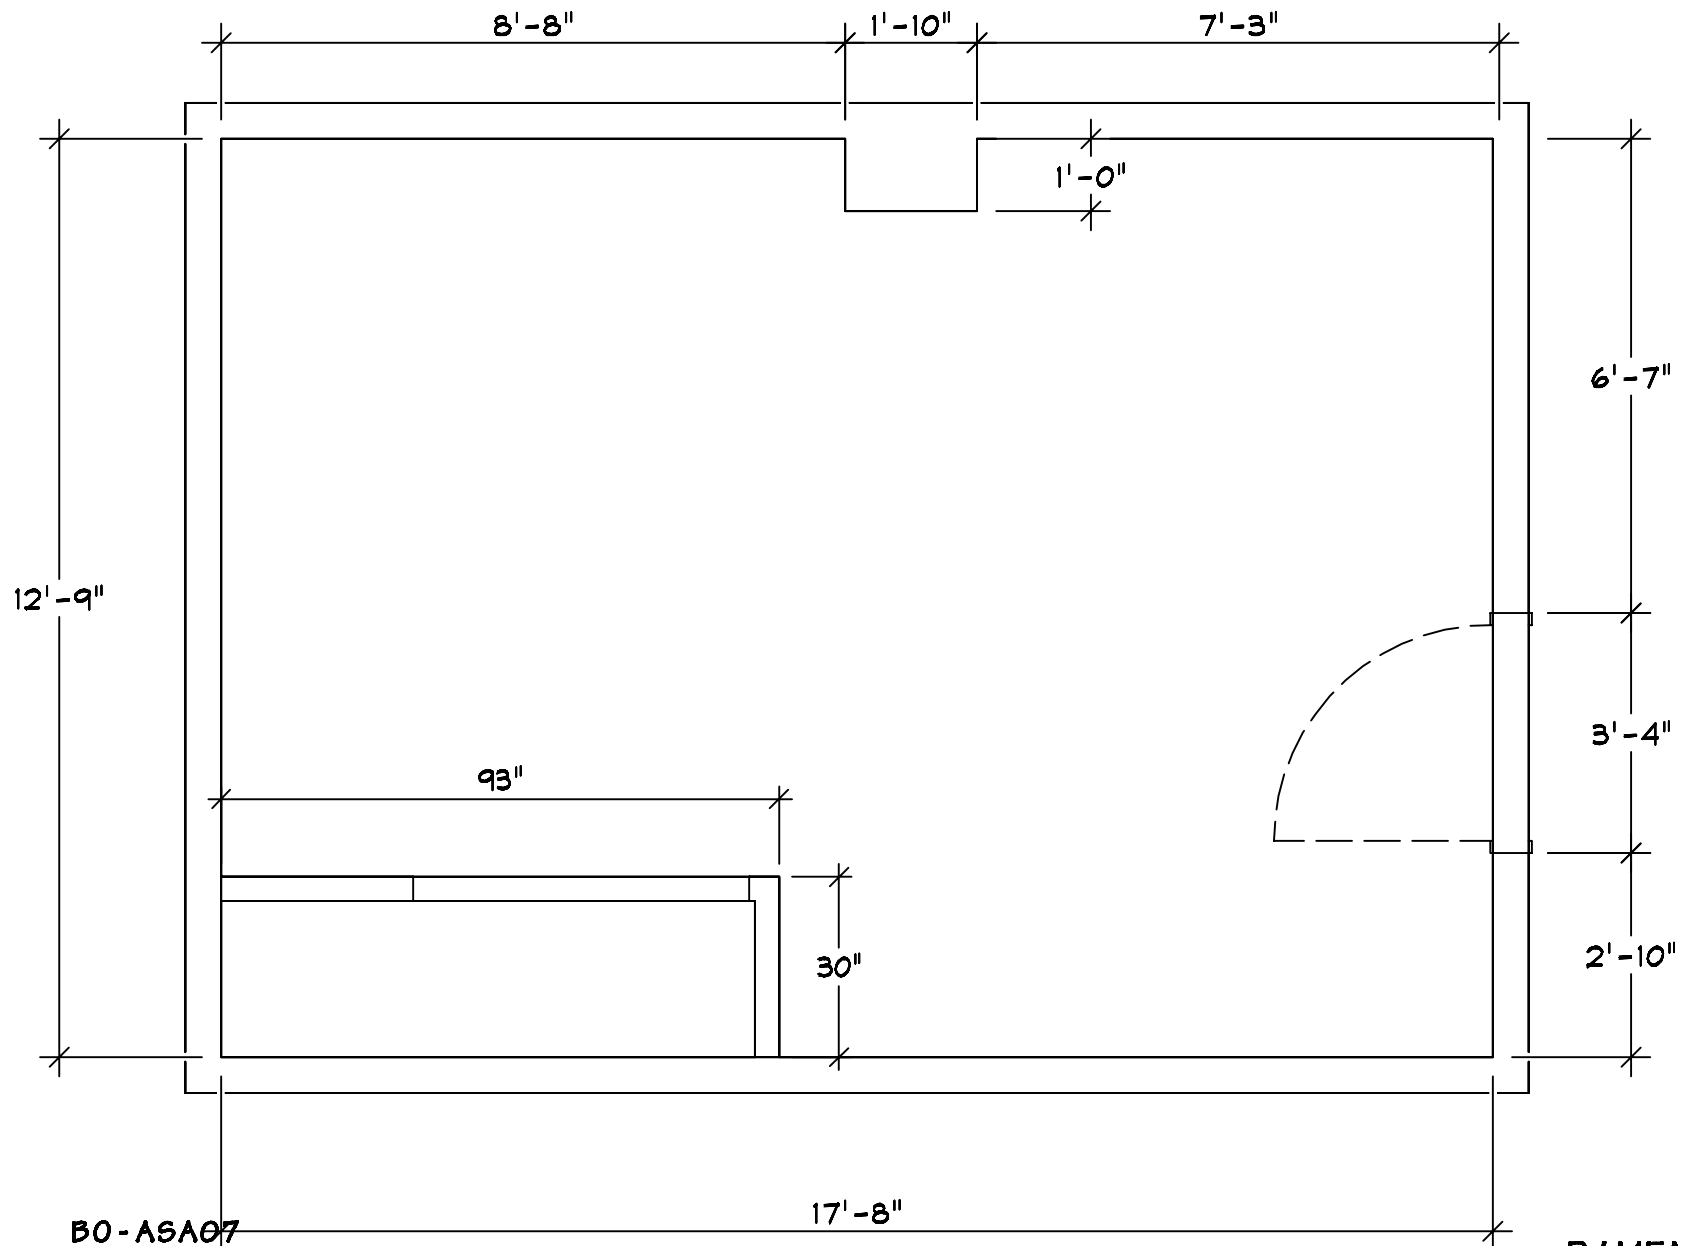


BO-ASA07

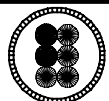


Business
Opportunities
for the Blind, Inc.

ASA
TONY MILLER

DIMENSIONS
ASTB - A
08-18-21

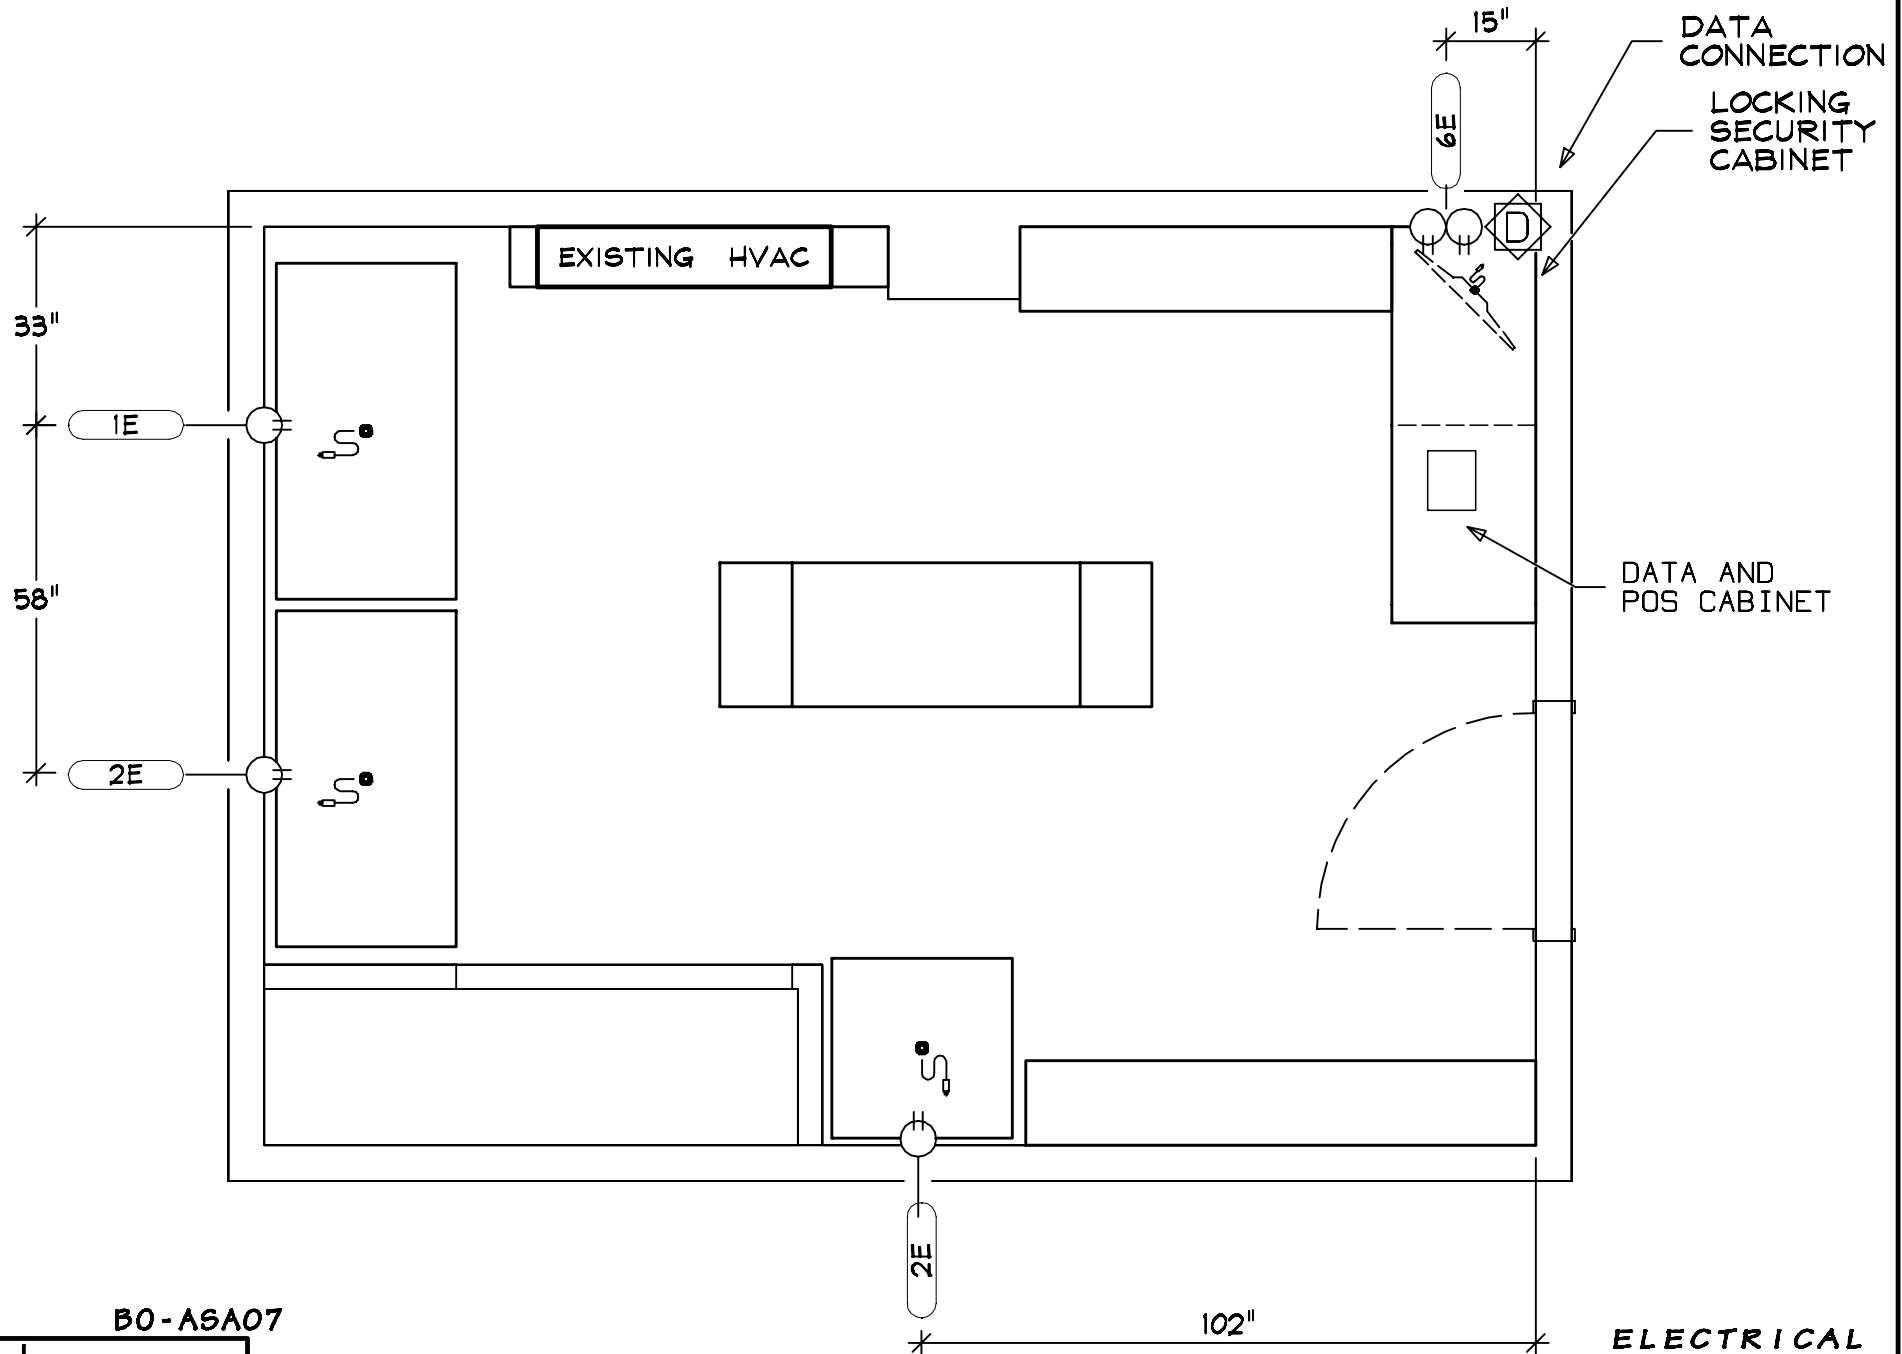



BO-ASA07

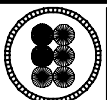

Business
Opportunities
for the Blind, Inc.

ASA
TONY MILLER

ELECTRICAL
ASTB - A
08-18-21

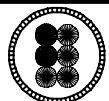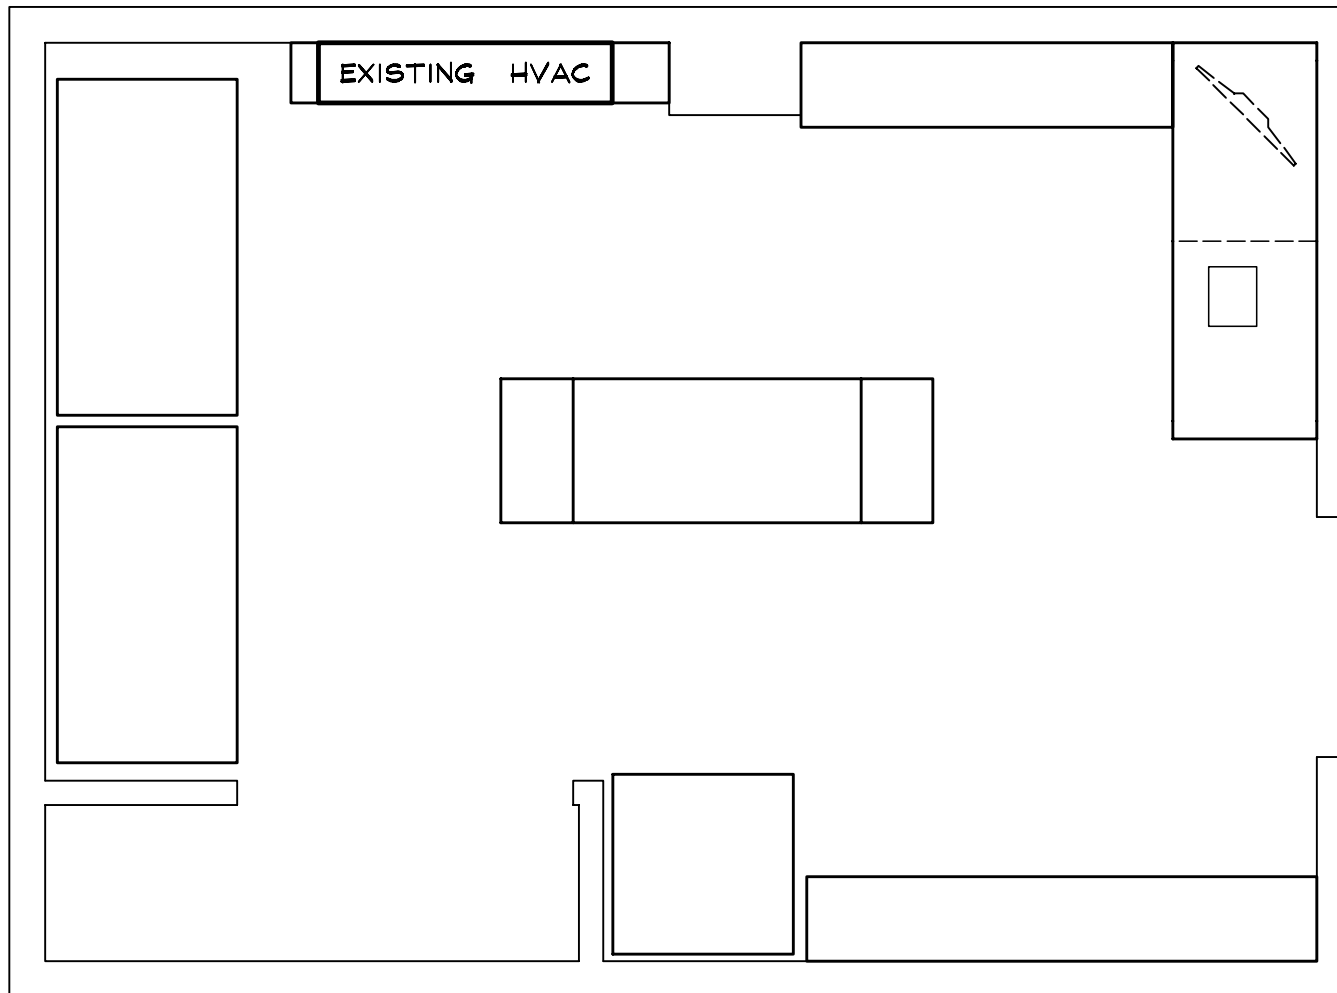

Business
Opportunities
for the Blind, Inc.

ITEM: 1 **2EA** GLASS DOOR MERCHANIDSER
TRUE REFIGERATION GDM-47

MED TEMP SELF CONTAINED
SLIDING GLASS DOORS
ON CASTERS

1E POWER - 120-1 CIRCUIT, 8.8 AMP, NEMA 5-15,
RI 18" AFF, (2)GLASS DOOR MERCHANIDSER

ITEM: 2 **1 EA** GLASS DOOR MERCHANDISER
TRUE REFIGERATION GDM-23

SELF CONTAINED MED TEMP
RH HINGE
ON CASTERS

2E POWER - 120-1 CIRCUIT, 7.2 AMP, NEMA 5-15,
RI 18" AFF, (1)GLASS DOOR MERCHANDISER

ITEM: 3 **1 EA** ISLAND DISPLAY
MILLWORK CONTRACTOR

SIZE AND SHAPE PER DRAWING

ITEM: 4 **1 EA** SLAT WALL
MILLWORK CONTRACTOR

14" BOTTOM SHELF
66" OVER ALL HEIGHT
SIZE AND SHAPE PER DRAWING

ITEM: 5 **1 EA** FLAT SCREEN DISPLAY
BY VENDOR

5E POWER - 120-1 CIRCUIT, 1.0 AMP, NEMA 5-15,
RI IN BASE AFF, (1)FLAT SCREEN DISPLAY
VERIFY ALL MECHANICAL REQUIREMENTS

ITEM: 6 **1 EA** POS KIOSK
MILLWORK CONTRACTOR

2 COMAPTMENT BASE
(1) SECTION OWNER SECURITY
(1) SECTION POS ACCESS
SIZE AND SHAPE PER DRAWING

6E POWER - 120-1 CIRCUIT, 10.0 AMP,
NEMA 5-15, QUAD RECEPTACLES, RI IN BASE AFF
10 AMP MAX

ITEM: 7 **1 EA** POS STATION
BY VENDOR

7E POWER - 120-1 CIRCUIT, 1.0 AMP, NEMA 5-15,
RI IN BASE AFF, (1)POS STATION
VERIFY ALL MECHANICAL REQUIREMENTS

ITEM: 8 **1 EA** SLAT WALL
MILLWORK CONTRACTOR

14" BOTTOM SHELF
66" OVER ALL HEIGHT
SIZE AND SHAPE PER DRAWING

ITEM: 9 **1 EA** SECURITY EQUIPMENT
BY OWNER

* VERIFY ALL INFORMATION AND REQUIREMENTS*

ITEM: 10 **1 EA**
SPARE NUMBER

BO-ASA07



Business
Opportunities
for the Blind, Inc.

ASA
TONY MILLER

ASTB - A
08-18-21