
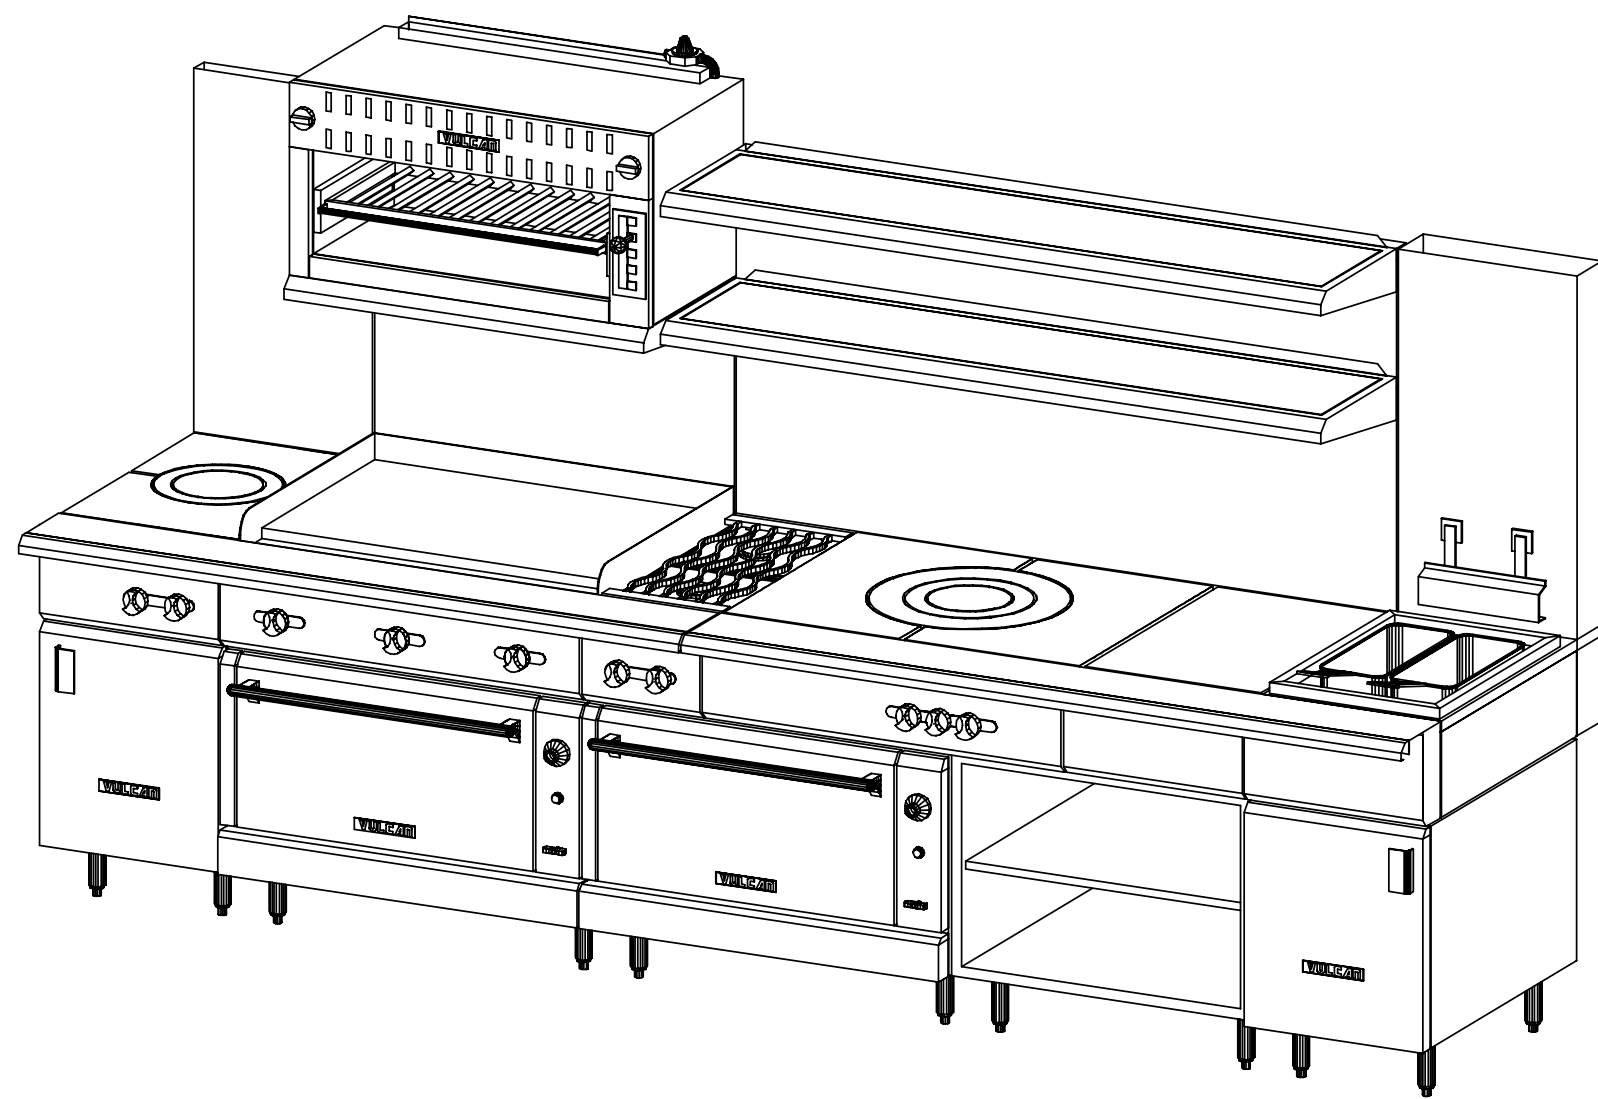


GAS CONNECTION # 1
LOCATED IN ITEM 2
PIPE SIZE: 1.25"
CP HEIGHT: 32"
TOTAL GAS LOAD: 387
INCLUDES ITEMS: 1 -> 12
NOTE: (2) CONNECTIONS

1	1 EA	VIFT18B	FRENCH TOP	
25 MBTU	1.25	MANIFOLD		
2	1 EA	VGMT36B	GRIDDLE	
140 MBTU	1.25	32		
3	1 EA	36IR8	SALAMANDER	
30 MBTU	0.75	INTERPLUMB		
4	1 EA	V2B12	RANGE S GRATE BURNERS	
70 MBTU	1.25	MANIFOLD		
5	1 EA	VIFT36	RANGE FRENCH TOP	
45 MBTU	1.25	MANIFOLD		
6	1 EA	VWT18	SPREADER SEF 18 WIDE	
0 MBTU	1.25	MANIFOLD		
7	1 EA	VFRY18	FRYER 34 RISER	
70 MBTU	1.25	12 AFF		
120 (1)	3.0A	5-15		
8	1 EA	VS036	OVEN	
32 MBTU	0.75	MANIFOLD		
9	1 EA	VCB30	CABINET BASE SEF WIDTH	
10	1 EA	34DHS66	FLUE RISER	
11	1 EA	FRTTOP-66CMBONT	RAIL	
12	1 EA	FRTTOP-72CMBONT	RAIL	

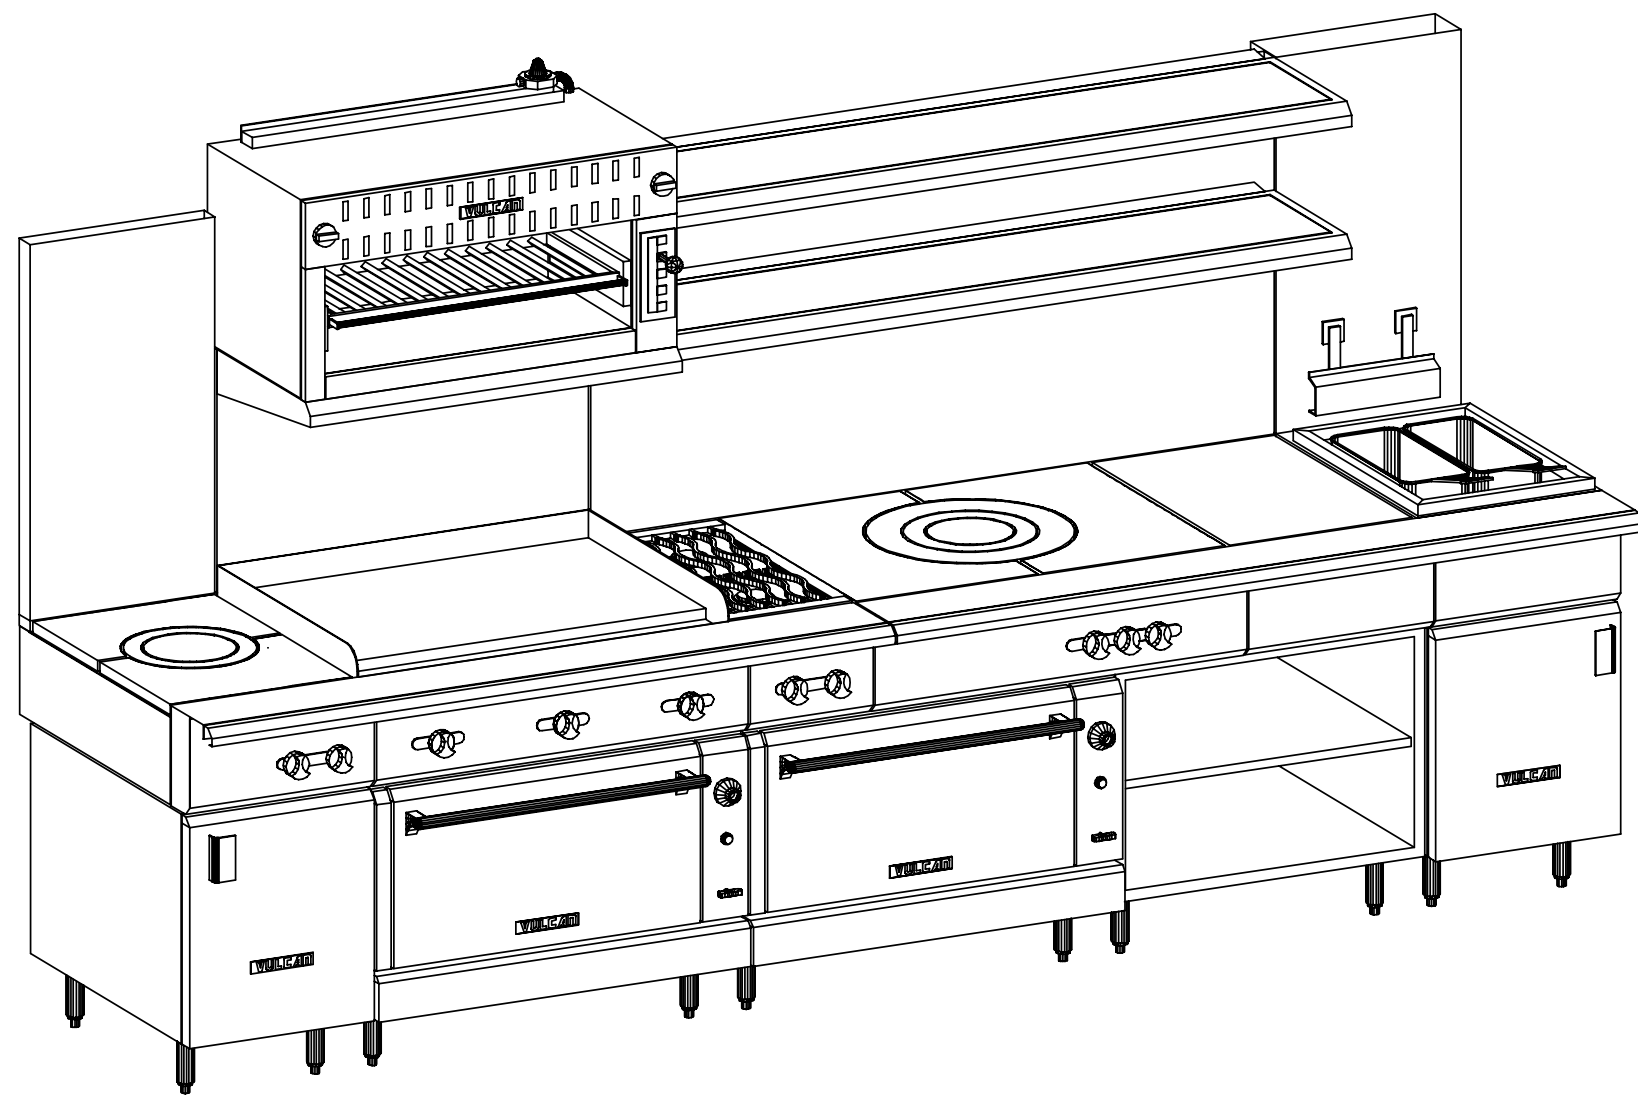

GENERAL NOTES - PLEASE READ

VENTILATION:
ALL COOKING EQUIPMENT MUST BE VENTILATED BY AN APPROVED APPLIANCE IN ACCORDANCE WITH ALL APPLICABLE CODES.

FIRE SUPPRESSION:
ALL COOKING EQUIPMENT MUST BE PROTECTED BY AN APPROVED FIRE SUPPRESSION SYSTEM IN ACCORDANCE WITH ALL APPLICABLE CODES.

CONNECTIONS:
ALL PIPING, FITTINGS, AND INTERCONNECTION SERVICES SHOWN ARE TO BE SUPPLIED AND INSTALLED BY LICENSED CONTRACTORS IN ACCORDANCE WITH ALL LOCAL CODES.

GAS CONNECTIONS:
EXTERNAL GAS REGULATORS, FLEXIBLE GAS LINES AND RESTRAINING CABLES PROVIDED WITH THE EQUIPMENT MUST BE INSTALLED BY LICENSED CONTRACTORS IN ACCORDANCE WITH ALL LOCAL CODES. INCOMING GAS MANIFOLD SUPPLY PRESSURE MUST NOT EXCEED 0.5 PSI (4" W.C.)

BY OTHERS:
VERIFY ALL EQUIPMENT LISTED AS BY OTHERS FOR SIZE AND MECHANICAL SERVICE REQUIREMENTS.

NOTE:
IN LINE WITH THE POLICY TO CONTINUALLY IMPROVE ITS PRODUCTS, THE MANUFACTURERS RESERVE THE RIGHT TO CHANGE MATERIALS AND SPECIFICATIONS WITHOUT NOTICE.

07-29-2020
07-29-2020 : 12:00:58p

+	CONNECTION POINT
C	COLD WATER
H	HOT WATER
H/C	HOT + COLD WATER
D	DRAIN
P	POWER
S	SWITCH
CS	CORD SET
CO	CONV OUTLET RECP
CD	DUPLEX RECP/TACLE
CS	SINGLE RECP/TACLE
G	GAS
SS	STEAM SUPPLY
SR	STEAM RETURN
ST	STEAM TAKE OFF
VE	EXHAUST VENT
VS	SUPPLY VENT
RF	REFRIGERATION

PROJECT CODE
BRTHR

VULCAN
THE VULCAN HART COMPANY
BALTIMORE, MARYLAND
410-284-0660

STAND ALONE BATTERY

E109

REVISIONS	By	Date	Revision
1	ddb	07/29/20	LARGE FORMAT
2	ddb	07-01-2021	PER MARK UPS

BRETHERN ROOM
STD COOKLINE

SCALE:
AS NOTED

DATE: 07/29/2020

DRAWN BY: DDB

VH-BRTHR

1

OF 1