

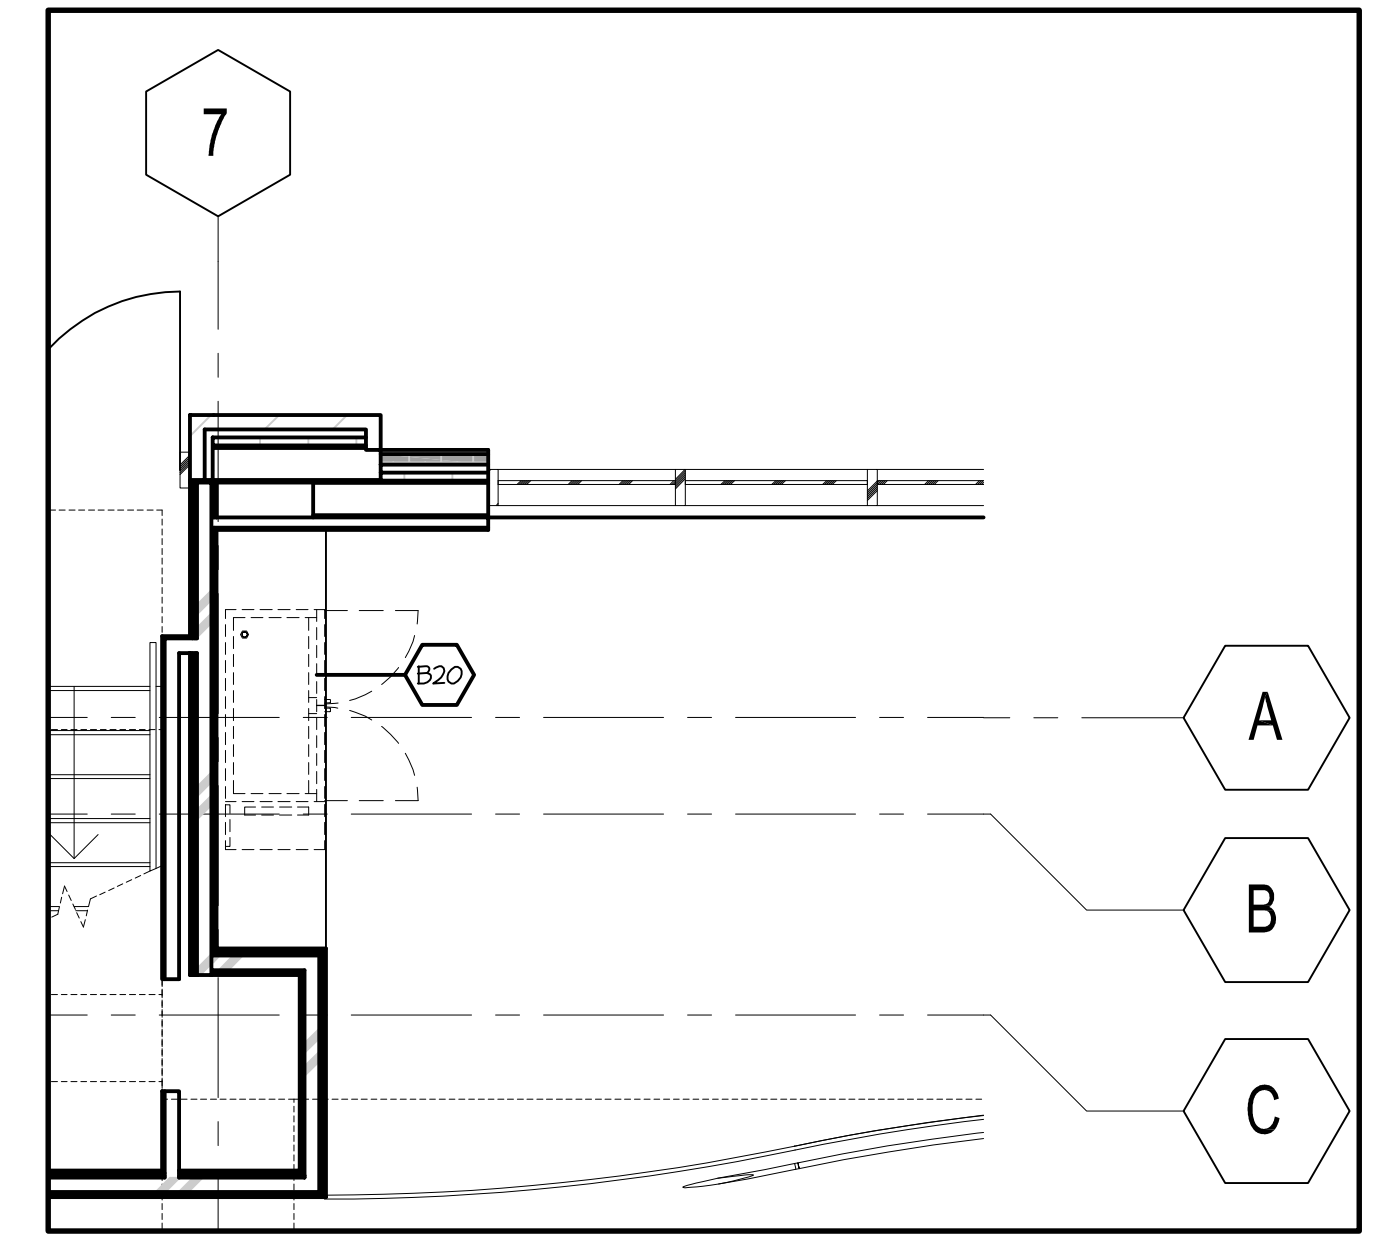


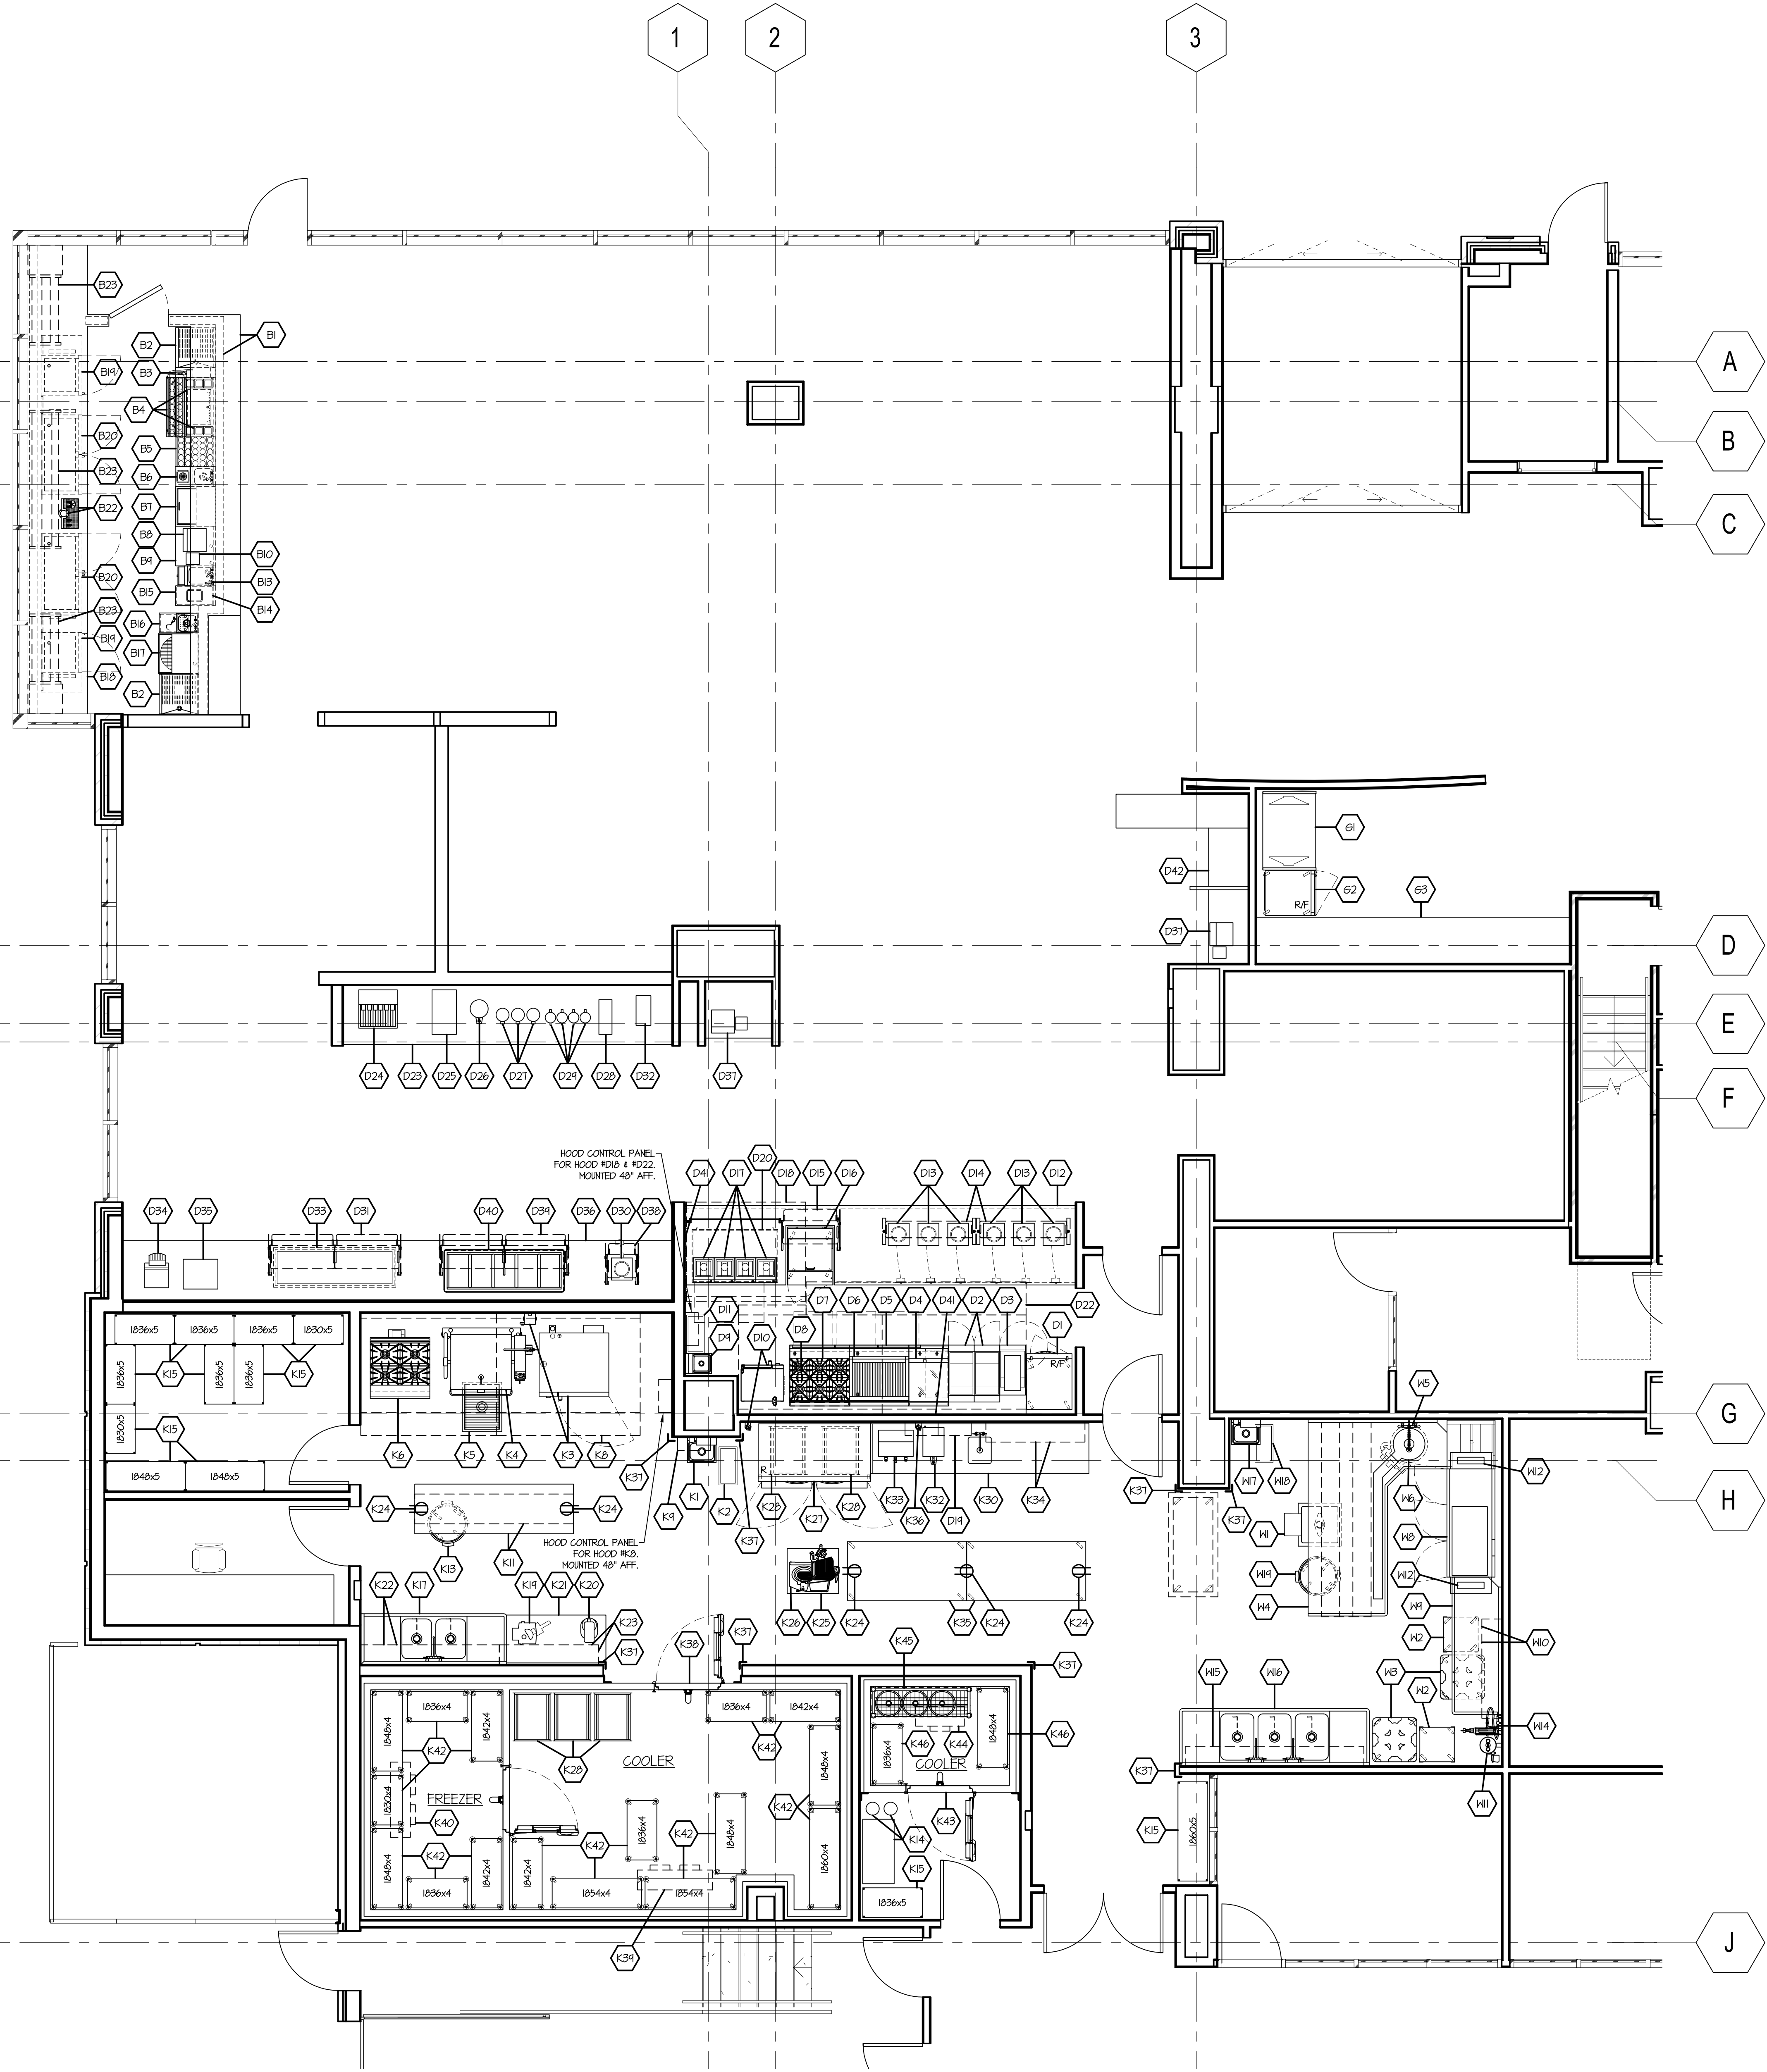

LOWER LEVEL I LOBBY
BAR EQUIPMENT PLAN
SCALE: 1/4" = 1'-0"

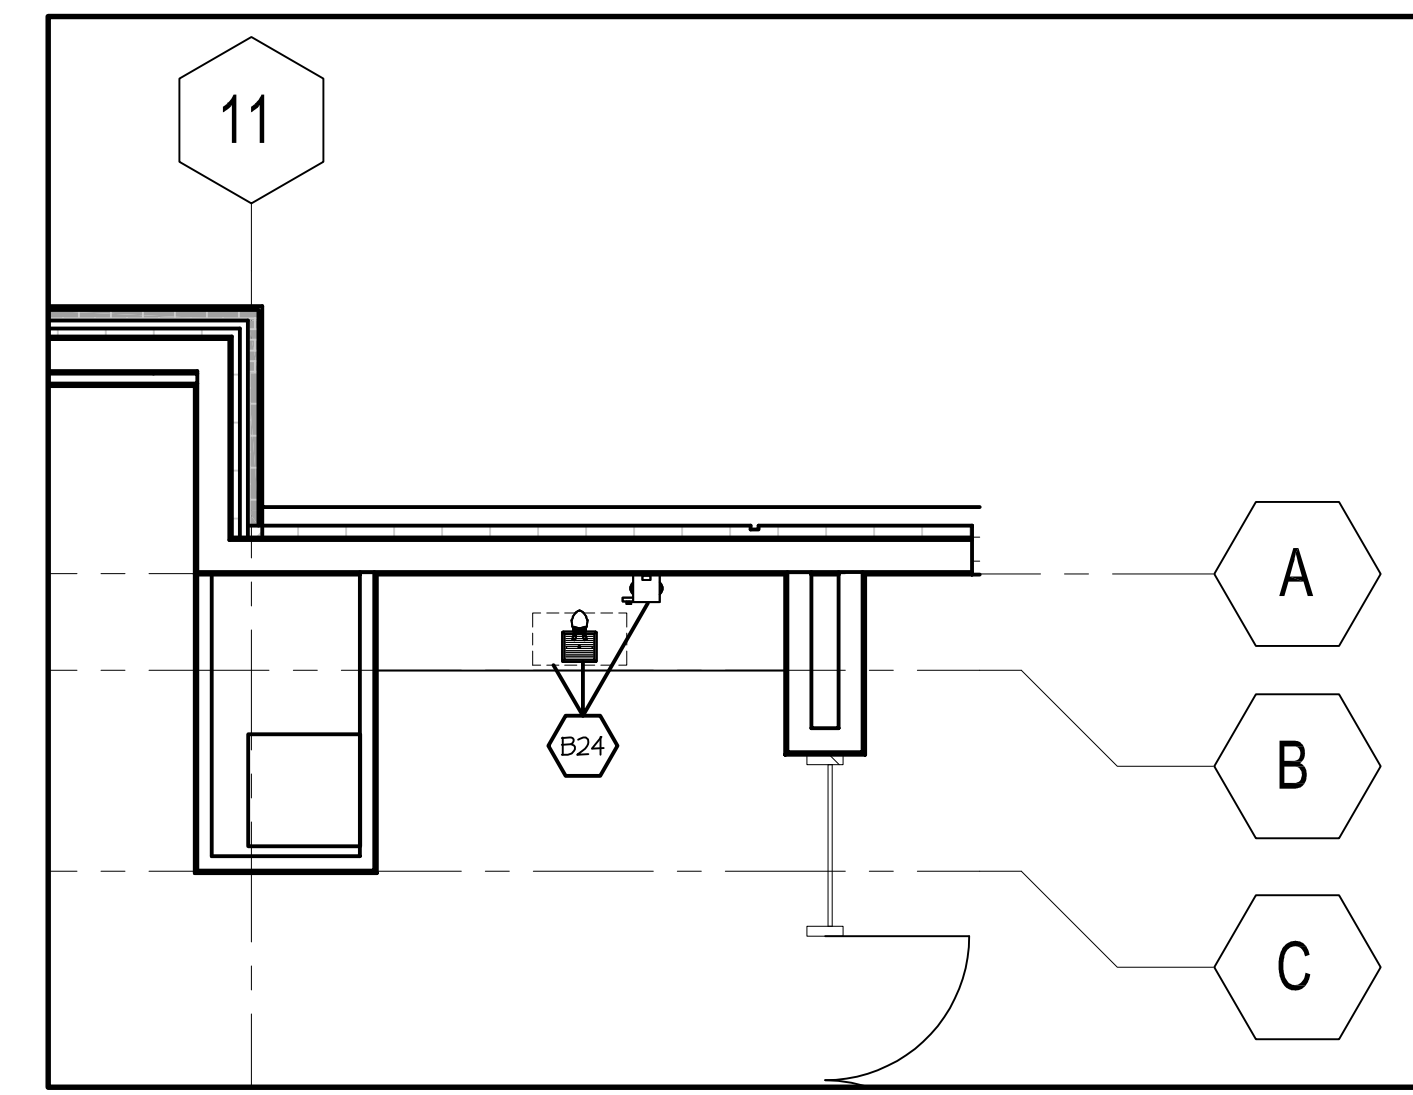

LOWER LEVEL I WATER TOWER
EQUIPMENT PLAN
SCALE: 1/4" = 1'-0"

EQUIPMENT SCHEDULE		
ITEM NO	QTY	EQUIPMENT CATEGORY
B1	1	BAR TOP & DIE WALL (BY OTHERS)
B2	2	DRAINBOARD
B3	1	SODA GUN (BY VENDOR)
B4	1	COCKTAIL STATION
B5	1	BOTTLE STORAGE
B6	1	DUMP SINK W/ GLASS RINGER
B7	1	GLASS FROSTER
B8	1	POS TERMINAL & PRINTER (BY OWNER)
B9	1	POS STAND
B10	1	REMOTE PRINTER (BY OWNER)
B11		SPARE NUMBER
B12		SPARE NUMBER
B13	1	BAR HAND SINK W/ SOAP & TOWEL DISPENSER
B14	1	TRASH CONTAINER
B15	1	TRASH BRIDGE
B16	1	DUMP SINK
B17	1	GLASS WASHER
B18	1	BACKBAR COUNTER (BY OTHERS)
B19	2	BACK BAR REFRIGERATOR
B20	3	BACK BAR REFRIGERATOR
B21		SPARE NUMBER
B22	1	BEER TOWER W/ RINGER & DRAIN PAN
B23	2	MILLWORK BOTTLE DISPLAY (BY OTHERS)
B24	1	WATER DISPENSING SYSTEM W/ FILTER

EQUIPMENT SCHEDULE		
ITEM NO	QTY	EQUIPMENT CATEGORY
D1	1	REACH-IN REFRIGERATOR/ FREEZER
D2	2	FRYER BATTERY
D3	1	FRYER DUMP & WARMER
D4	1	GRIDDLE
D5	1	REFRIGERATED EQUIPMENT STAND
D6	1	CHARBROILER
D7	1	(6) BURNER RANGE W/ OVEN
D8	1	SALAMANDER
D9	1	HAND SINK W/ SOAP & TOWEL DISPENSER
D10	1	COMBI OVEN W/ STAND & WATER FILTER
D11	1	TRASH CONTAINER
D12	1	HOT FOOD COUNTER (BY OTHERS)
D13	6	INDUCTION RANGE
D14	2	SNEEZEGUARD
D15	1	SNEEZEGUARD
D16	1	REFRIGERATED PREP TABLE
D17	1	INDUCTION COOK TOP
D18	1	EXHAUST HOOD
D19	1	FIRE SUPPRESSION SYSTEM
D20	1	REFRIGERATED EQUIPMENT STAND
D22	1	EXHAUST HOOD
D23	1	BEVERAGE/ BAKERY FOOD COUNTER (BY OTHERS)
D24	1	ICE & SODA DISPENSER (BY VENDOR)
D25	1	JUICE DISPENSER (BY VENDOR)
D26	1	ICE TEA DISPENSER (BY VENDOR)
D27	3	COFFEE DISPENSER (BY VENDOR)
D28	1	HOT CHOCOLATE DISPENSER (BY VENDOR)
D29	4	MILK PITCHER (BY OWNER)
D30	1	INDUCTION WARMER
D31	1	SNEEZEGUARD
D32	1	CEREAL DISPENSER (BY OWNER)
D33	1	REFRIGERATED FROST TOP
D34	1	CONVEYOR TOASTER
D35	1	PASTRY DISPLAY (BY OWNER)
D36	1	COLD FOOD COUNTER (BY OTHERS)
D37	2	POS TERMINAL & PRINTER (BY OWNER)
D38	1	SNEEZEGUARD
D39	1	SNEEZEGUARD
D40	1	DROP-IN COLD FOOD WELL
D41	2	STAINLESS STEEL WALL PANEL
D42	1	MILLWORK COUNTER (BY OTHERS)

EQUIPMENT SCHEDULE		
ITEM NO	QTY	EQUIPMENT CATEGORY
K1	1	HAND SINK W/ SOAP & TOWEL DISPENSER
K2	1	TRASH CONTAINER
K3	1	COMBI OVEN (STACKED) W/ FILTER
K4	1	TILTING SKILLET
K5	1	FLOOR TROUGH
K6	2	(4) BURNER RANGE W/ CONVECTION OVEN
K7		SPARE NUMBER
K8	1	EXHAUST HOOD
K9	1	FIRE SUPPRESSION SYSTEM
K10		SPARE NUMBER
K11	1	WORK TABLE W/ OVERSHELF
K12		SPARE NUMBER
K13	1	WASTE CONTAINER
K14	1	SODA SYSTEM & CO2 TANK (BY VENDOR)
K15	12	STORAGE SHELVING
K16		SPARE NUMBER
K17	1	(2) COMPARTMENT SINK
K18		SPARE NUMBER
K19	1	FOOD PROCESSOR
K20	1	MIXER
K21	1	WORK TABLE
K22	2	WALL SHELVES
K23	2	WALL SHELVES
K24	5	ELECTRICAL DROP CORD (BY E.C.)
K25	1	EQUIPMENT STAND
K26	1	SLICER
K27	1	ROLL-IN REFRIGERATOR
K28	5	PAN RACK
K29		SPARE NUMBER
K30	1	BEVERAGE COUNTER W/ SINK
K31		SPARE NUMBER
K32	1	ICE TEA BREWER (BY VENDOR)
K33	1	COFFEE BREWER (BY VENDOR)
K34	2	WALL SHELVES
K35	2	WORK TABLE
K36	1	WATER FILTER
K37	1	LOT
K38	1	WALK-IN COOLER/ FREEZER
K39	1	COOLER EVAPORATOR COIL
K40	1	FREEZER EVAPORATOR COIL
K41	1	REFRIGERATION RACK (SEE SHEET 5)
K42	16	STORAGE SHELVING
K43	1	WALK-IN COOLER
K44	1	COOLER EVAPORATOR COIL
K45	1	KEG STORAGE
K46	2	STORAGE SHELVING
W1	1	SOAK SINK
W2	2	RACK DOLLY
W3	1	DISH DOLLY
W4	1	SOILED DISHTABLE W/ DOUBLE SIDED RACK
W5	1	PRE-RINSE FAUCET
W6	1	WASTE COLLECTOR
W7		SPARE NUMBER
W8	1	DISHMACHINE
W9	1	CLEAN DISHTABLE
W10	2	WALL SHELVES
W11	1	EYE WASH STATION
W12	2	VENT DUCTS
W13		SPARE NUMBER
W14	1	HOSE REEL
W15	1	WALL SHELF W/ POT RACK
W16	1	(3) COMPARTMENT SINK
W17	1	HAND SINK W/ SOAP & TOWEL DISPENSER
W18	1	TRASH CONTAINER
W19	1	WASTE CONTAINER
G1	1	REFRIGERATED MERCHANDISER
G2	1	REACH-IN REFRIGERATOR/ FREEZER
G3	1	MILLWORK SHELVING (BY OTHERS)

LOWER LEVEL EQUIPMENT PLAN
SCALE: 1/4" = 1'-0"

REVISIONS

Number	Description	Date
REV #1	RESUBMITTAL	06/24/21

DRAWING NOTES:

SINGER ASHLAND TAKES SOLE RESPONSIBILITY FOR THE ACCURACY OF THIS DRAWING AND ITS CONTENT. ALL SITE CONDITIONS AND REQUIREMENTS OF EQUIPMENT BEING PROVIDED INCLUDING SIZES AND CLEARANCES HAVE BEEN ACCOMMODATED. SINGER ASHLAND WILL PROVIDE ANY REQUESTED CLARIFICATIONS OR INTERPRETATIONS NECESSARY TO AID THE PROJECT TEAM.

Project:

EMBASSY SUITES HOTEL AT
CAVALIER OCEANFRONT
RESORT

4101 ATLANTIC AVENUE
VIRGINIA BEACH, VA 23451

CLIENT: GOLD KEY | PHR
ARCHITECT: COOPER CARRY
CONSULTANT: FOOD STRATEGY
INSTALLER: SINGER / ASHLAND

SINGER

ASHLAND

1324 BRASS MILL ROAD
BELCAMP, MD 21017
PHONE: (410) 273-1856 FAX: (410) 273-1859

Sheet Title:

FOODSERVICE
EQUIPMENT
PLAN

Scale:

1/4" = 1'-0"

Date:

01/28/21

Drawn By:

G. SHERTZER

Sheet Number:

FS-1

1 OF 8