
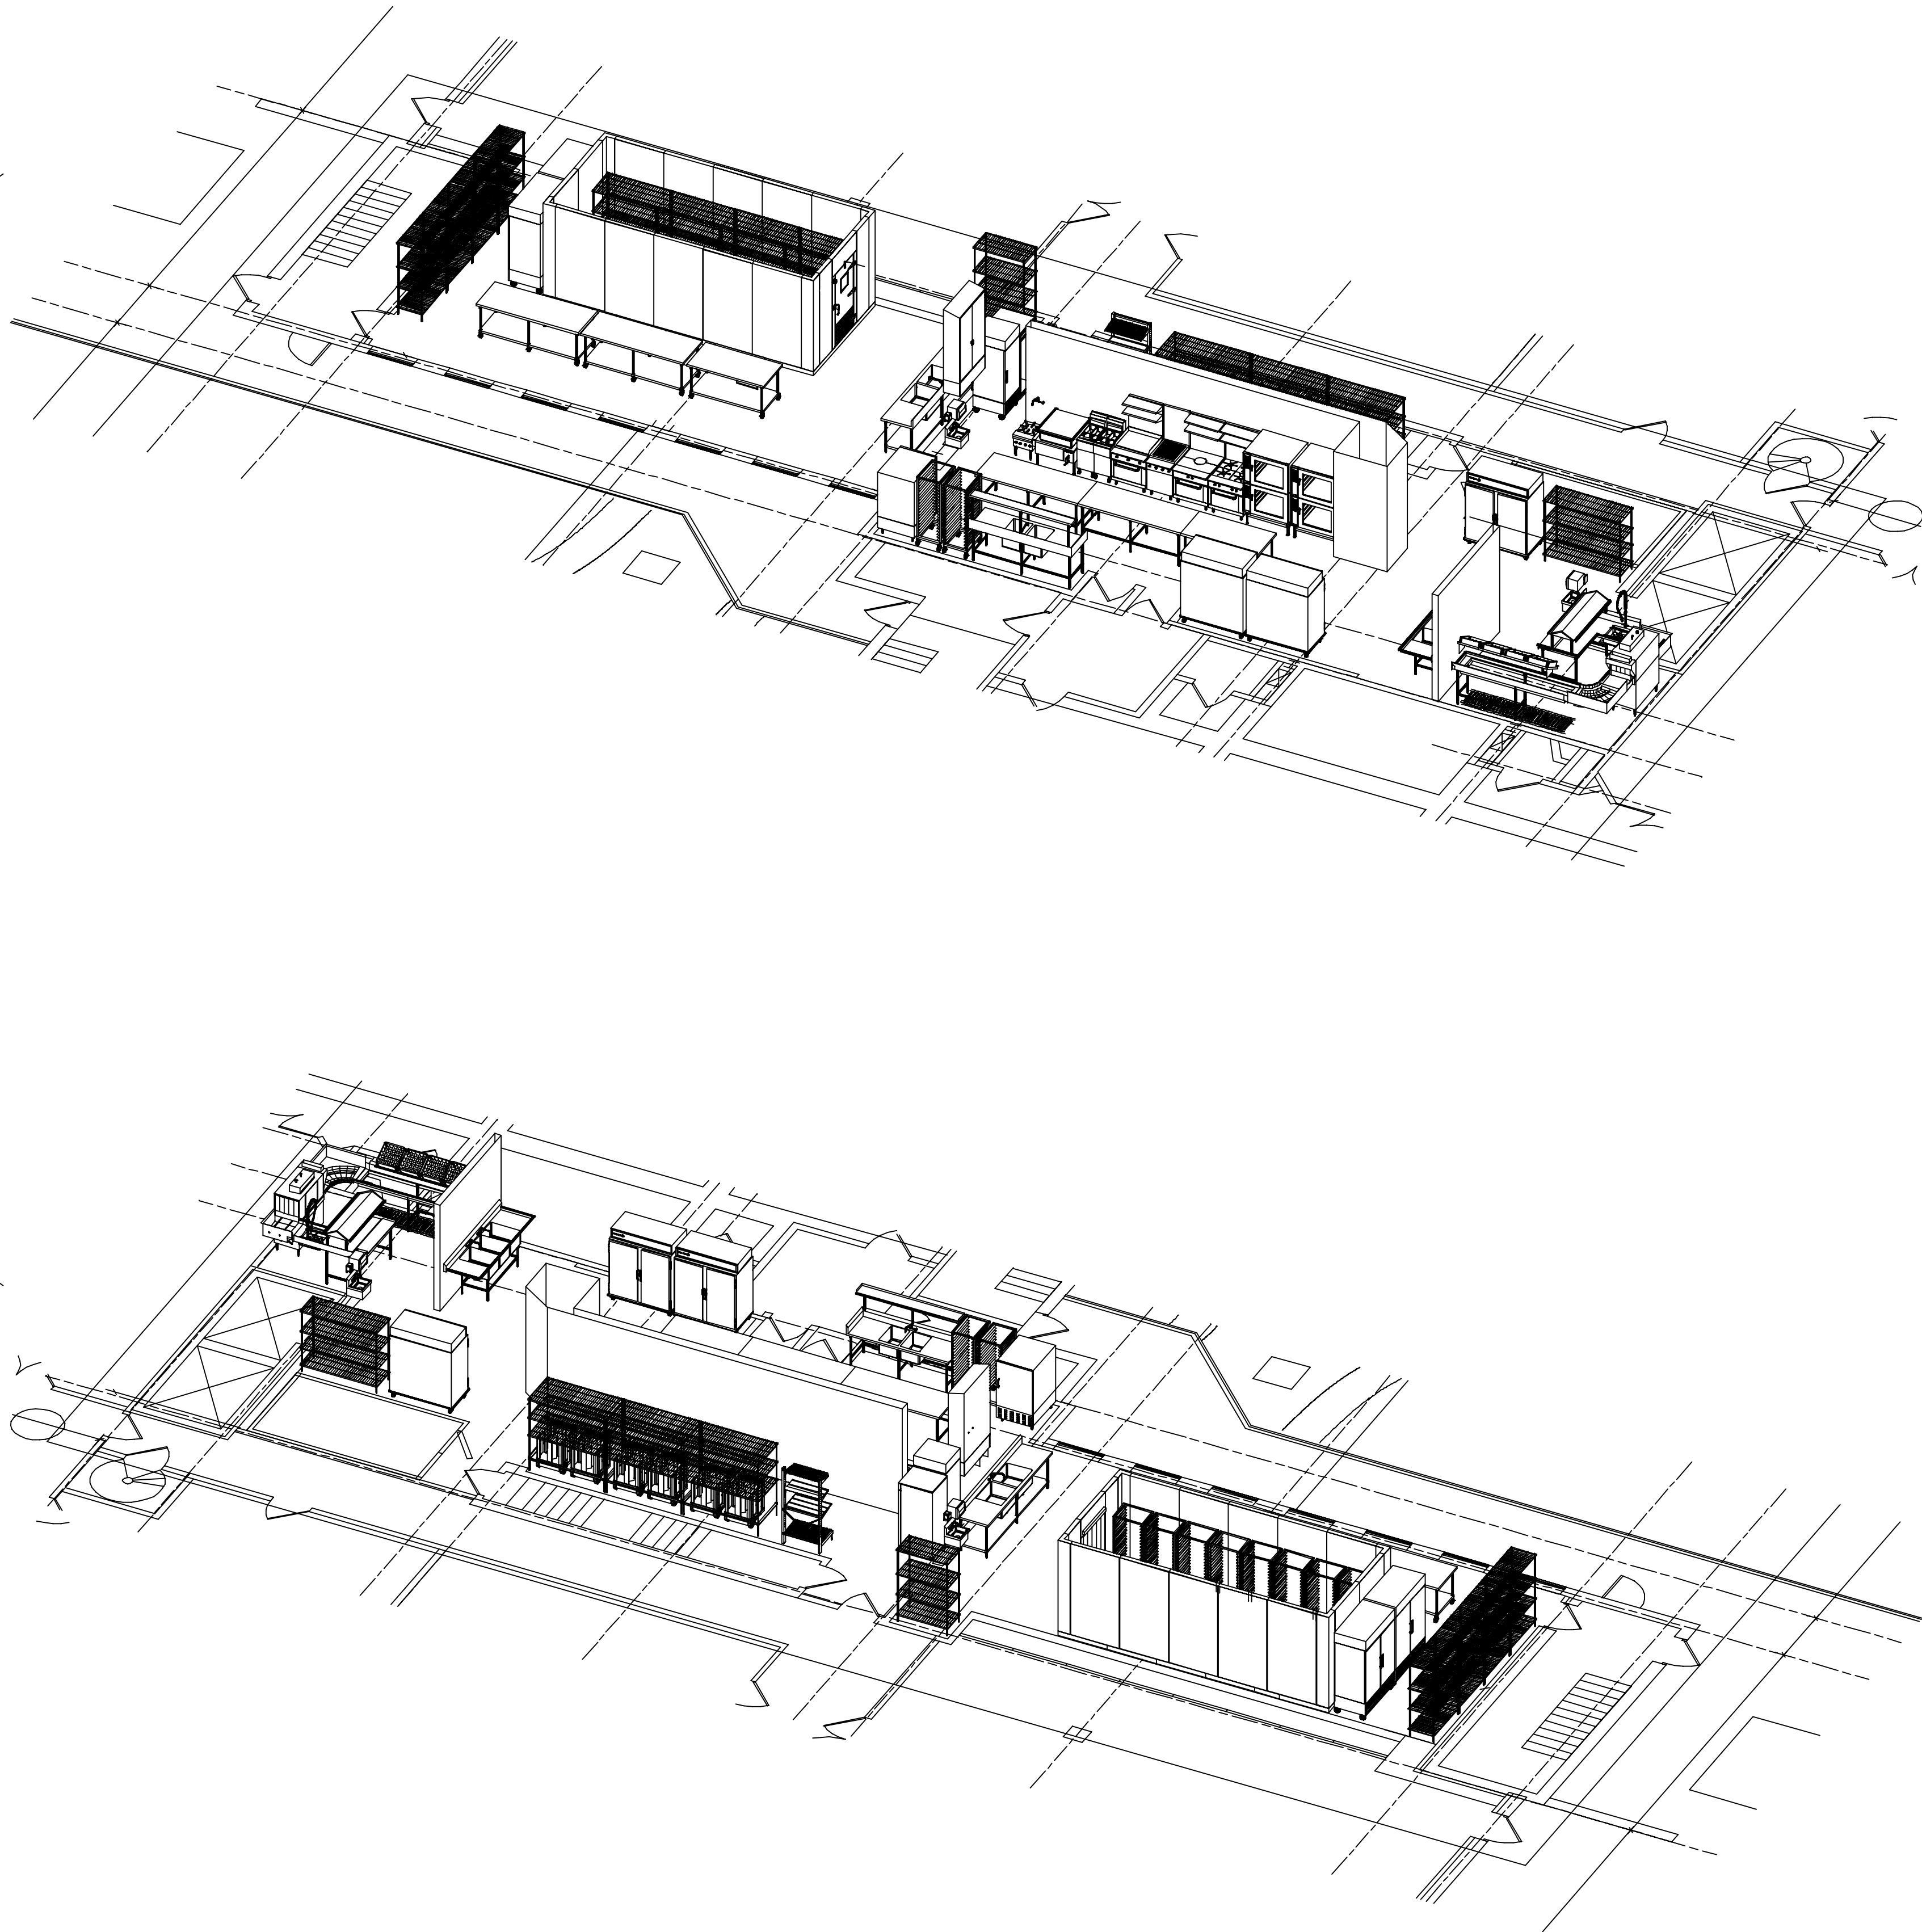


CRYSTAL SPRINGS

KITCHEN ADDITION
AND RENOVATION

SCALE: AS NOTED
DATE: 03/22/18
DRAWN BY: DDB
EP-CRY
K1
LAYOUT
OF 2

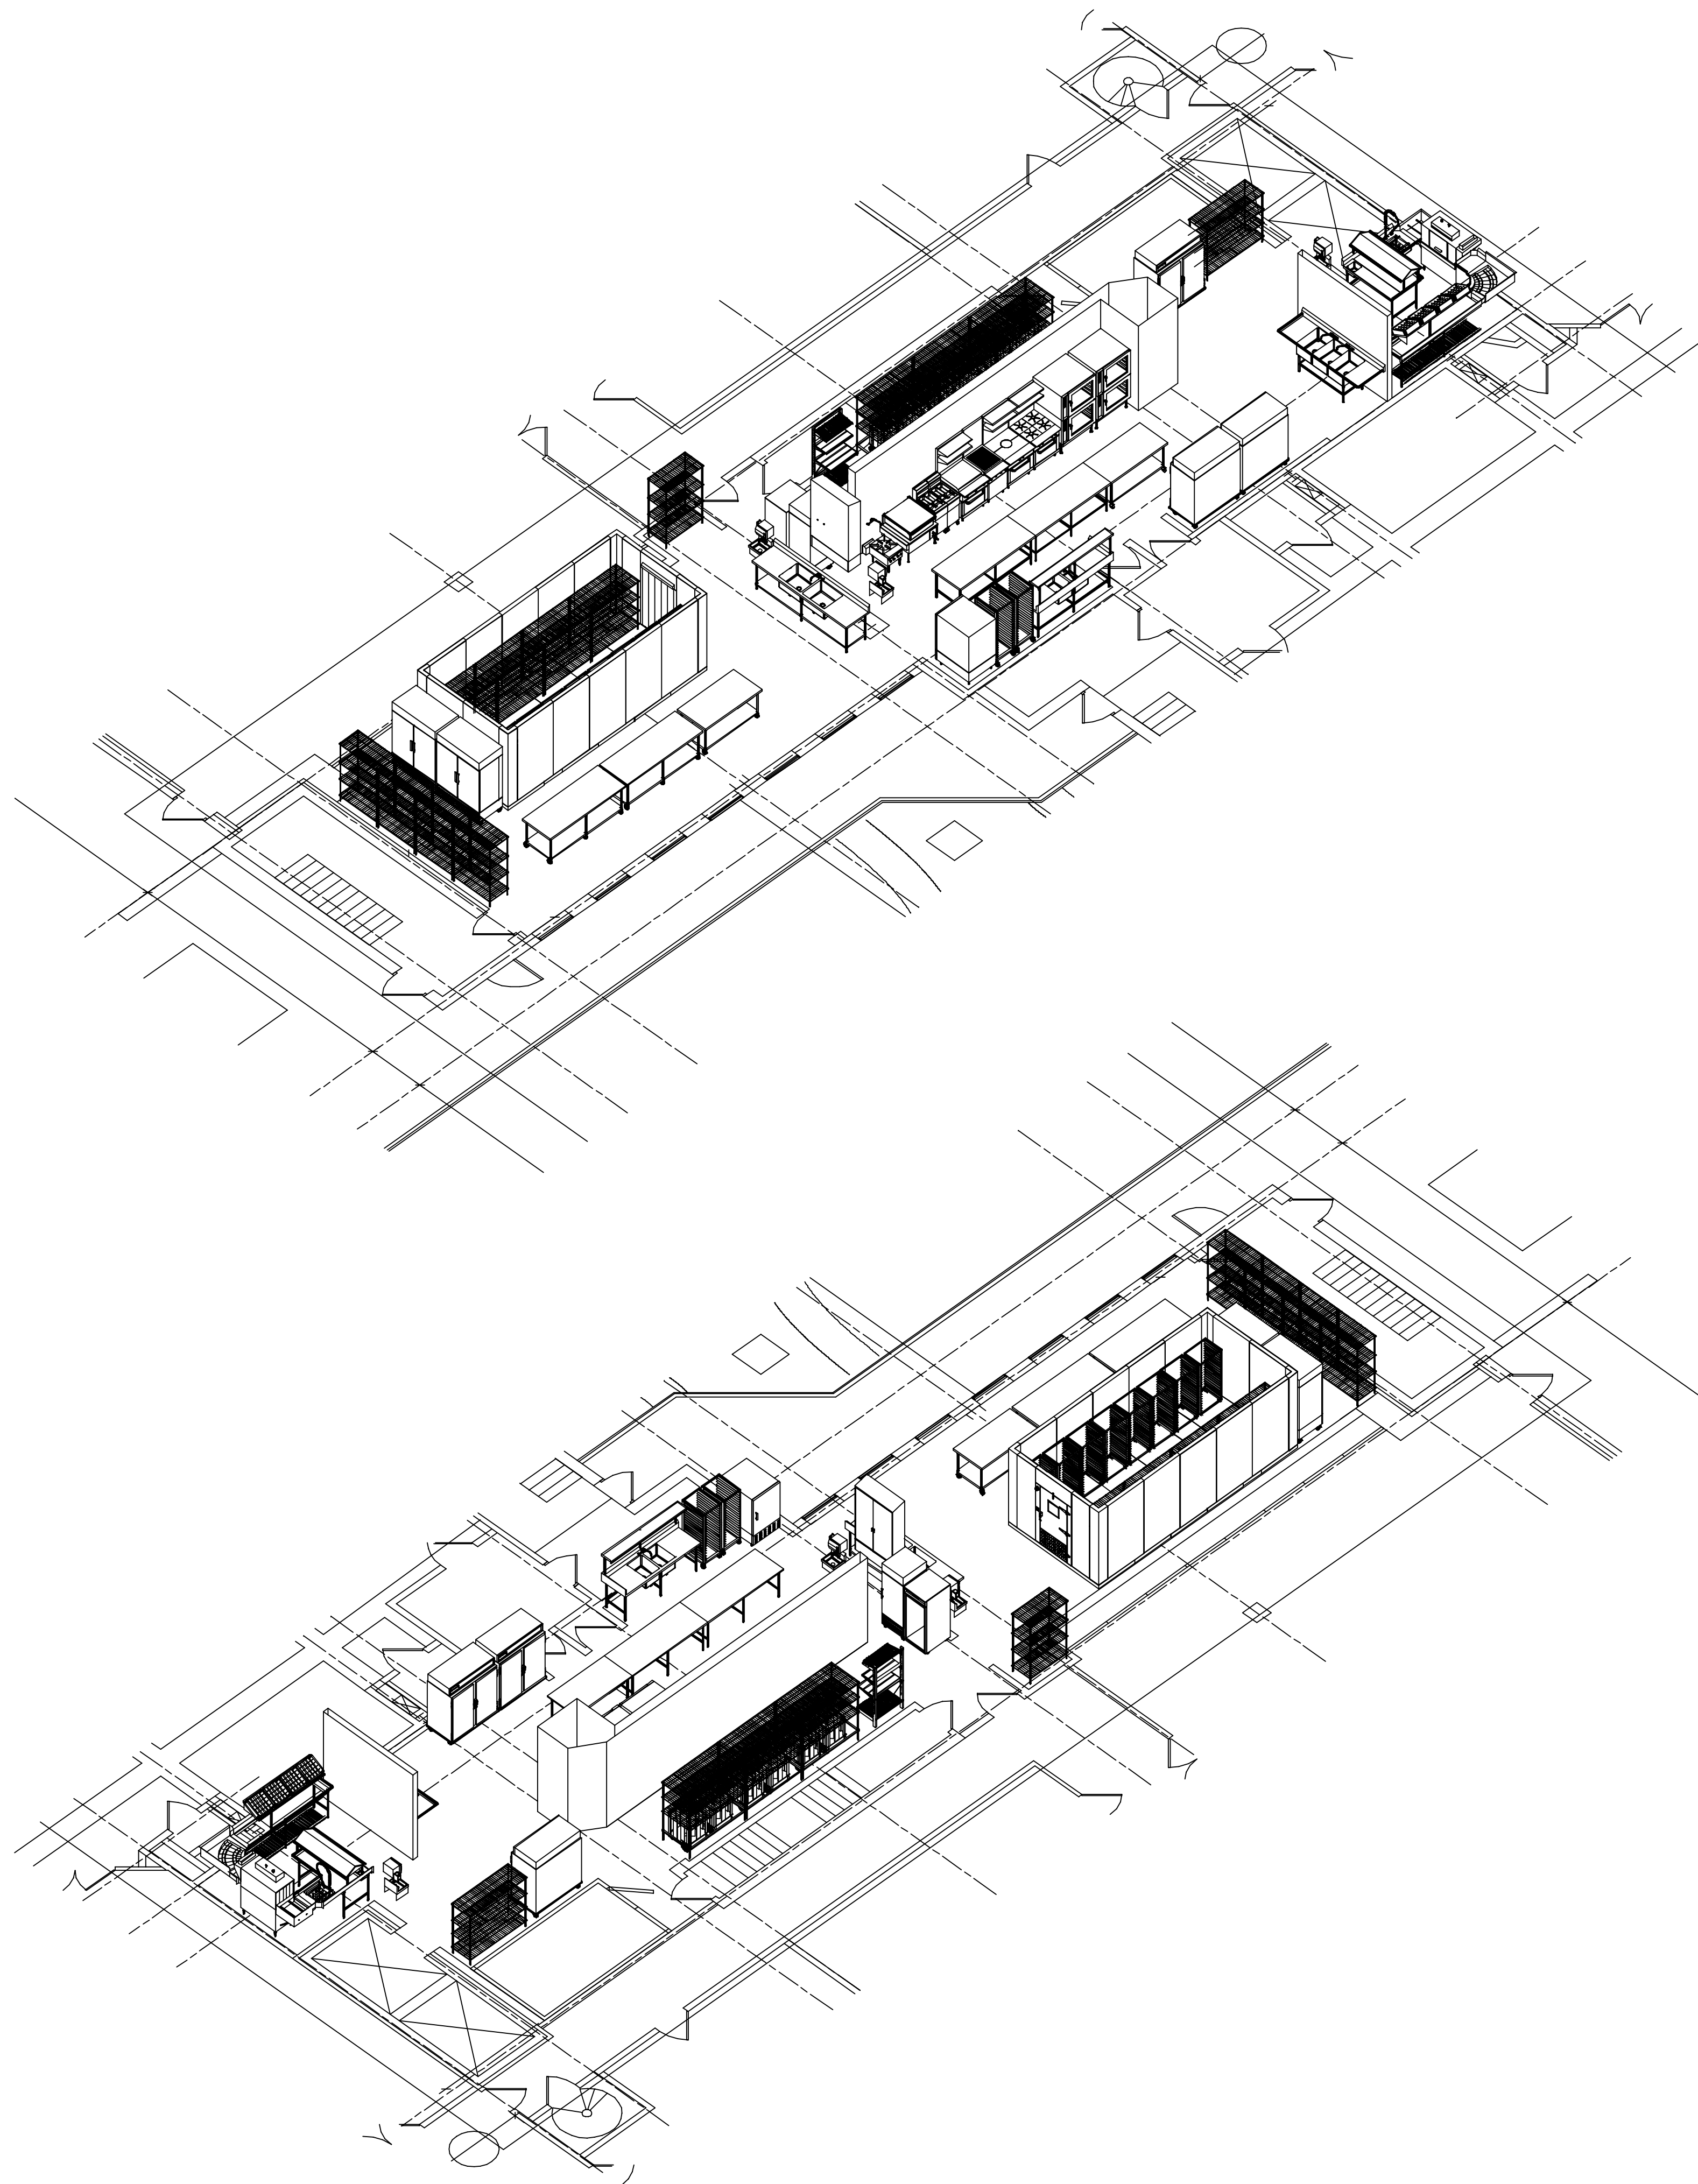

CONTENTS	
K1	LAYOUT
K2	ISOMETRICS

CRYSTAL SPRINGS

KITCHEN ADDITION
AND RENOVATION

REVISED	BY	DATE	REVISION
05	DD	3/25/18	EQUIPMENT NUMBERS

SCALE: AS NOTED
DATE: 03/22/18
DRAWN BY: DDB
EP-CRY
K2
ISOMETRICS
OF 2