
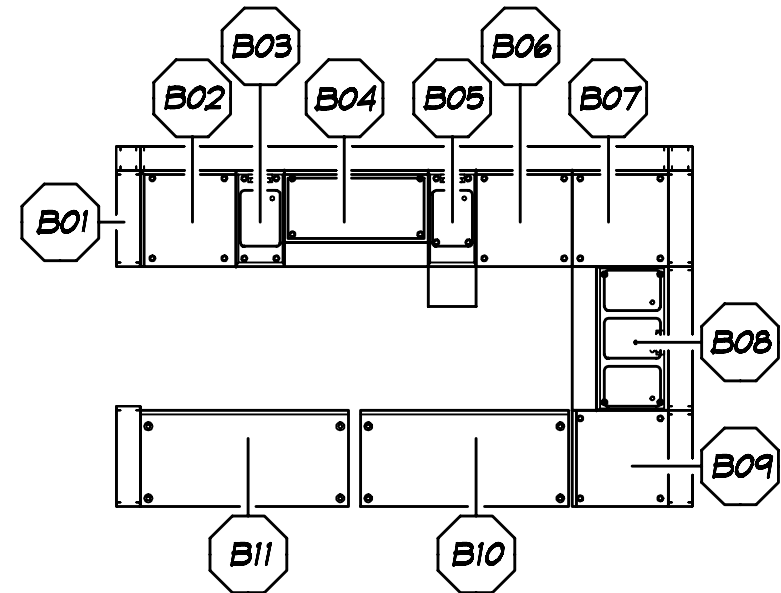
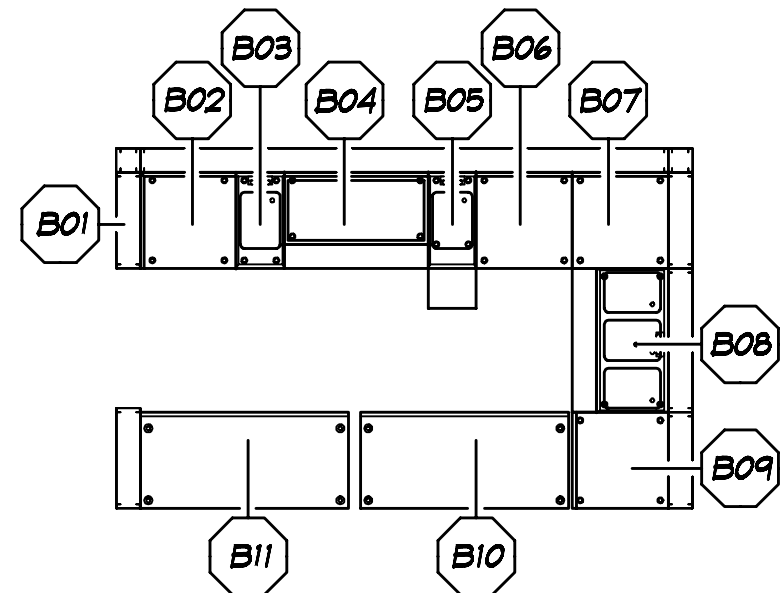


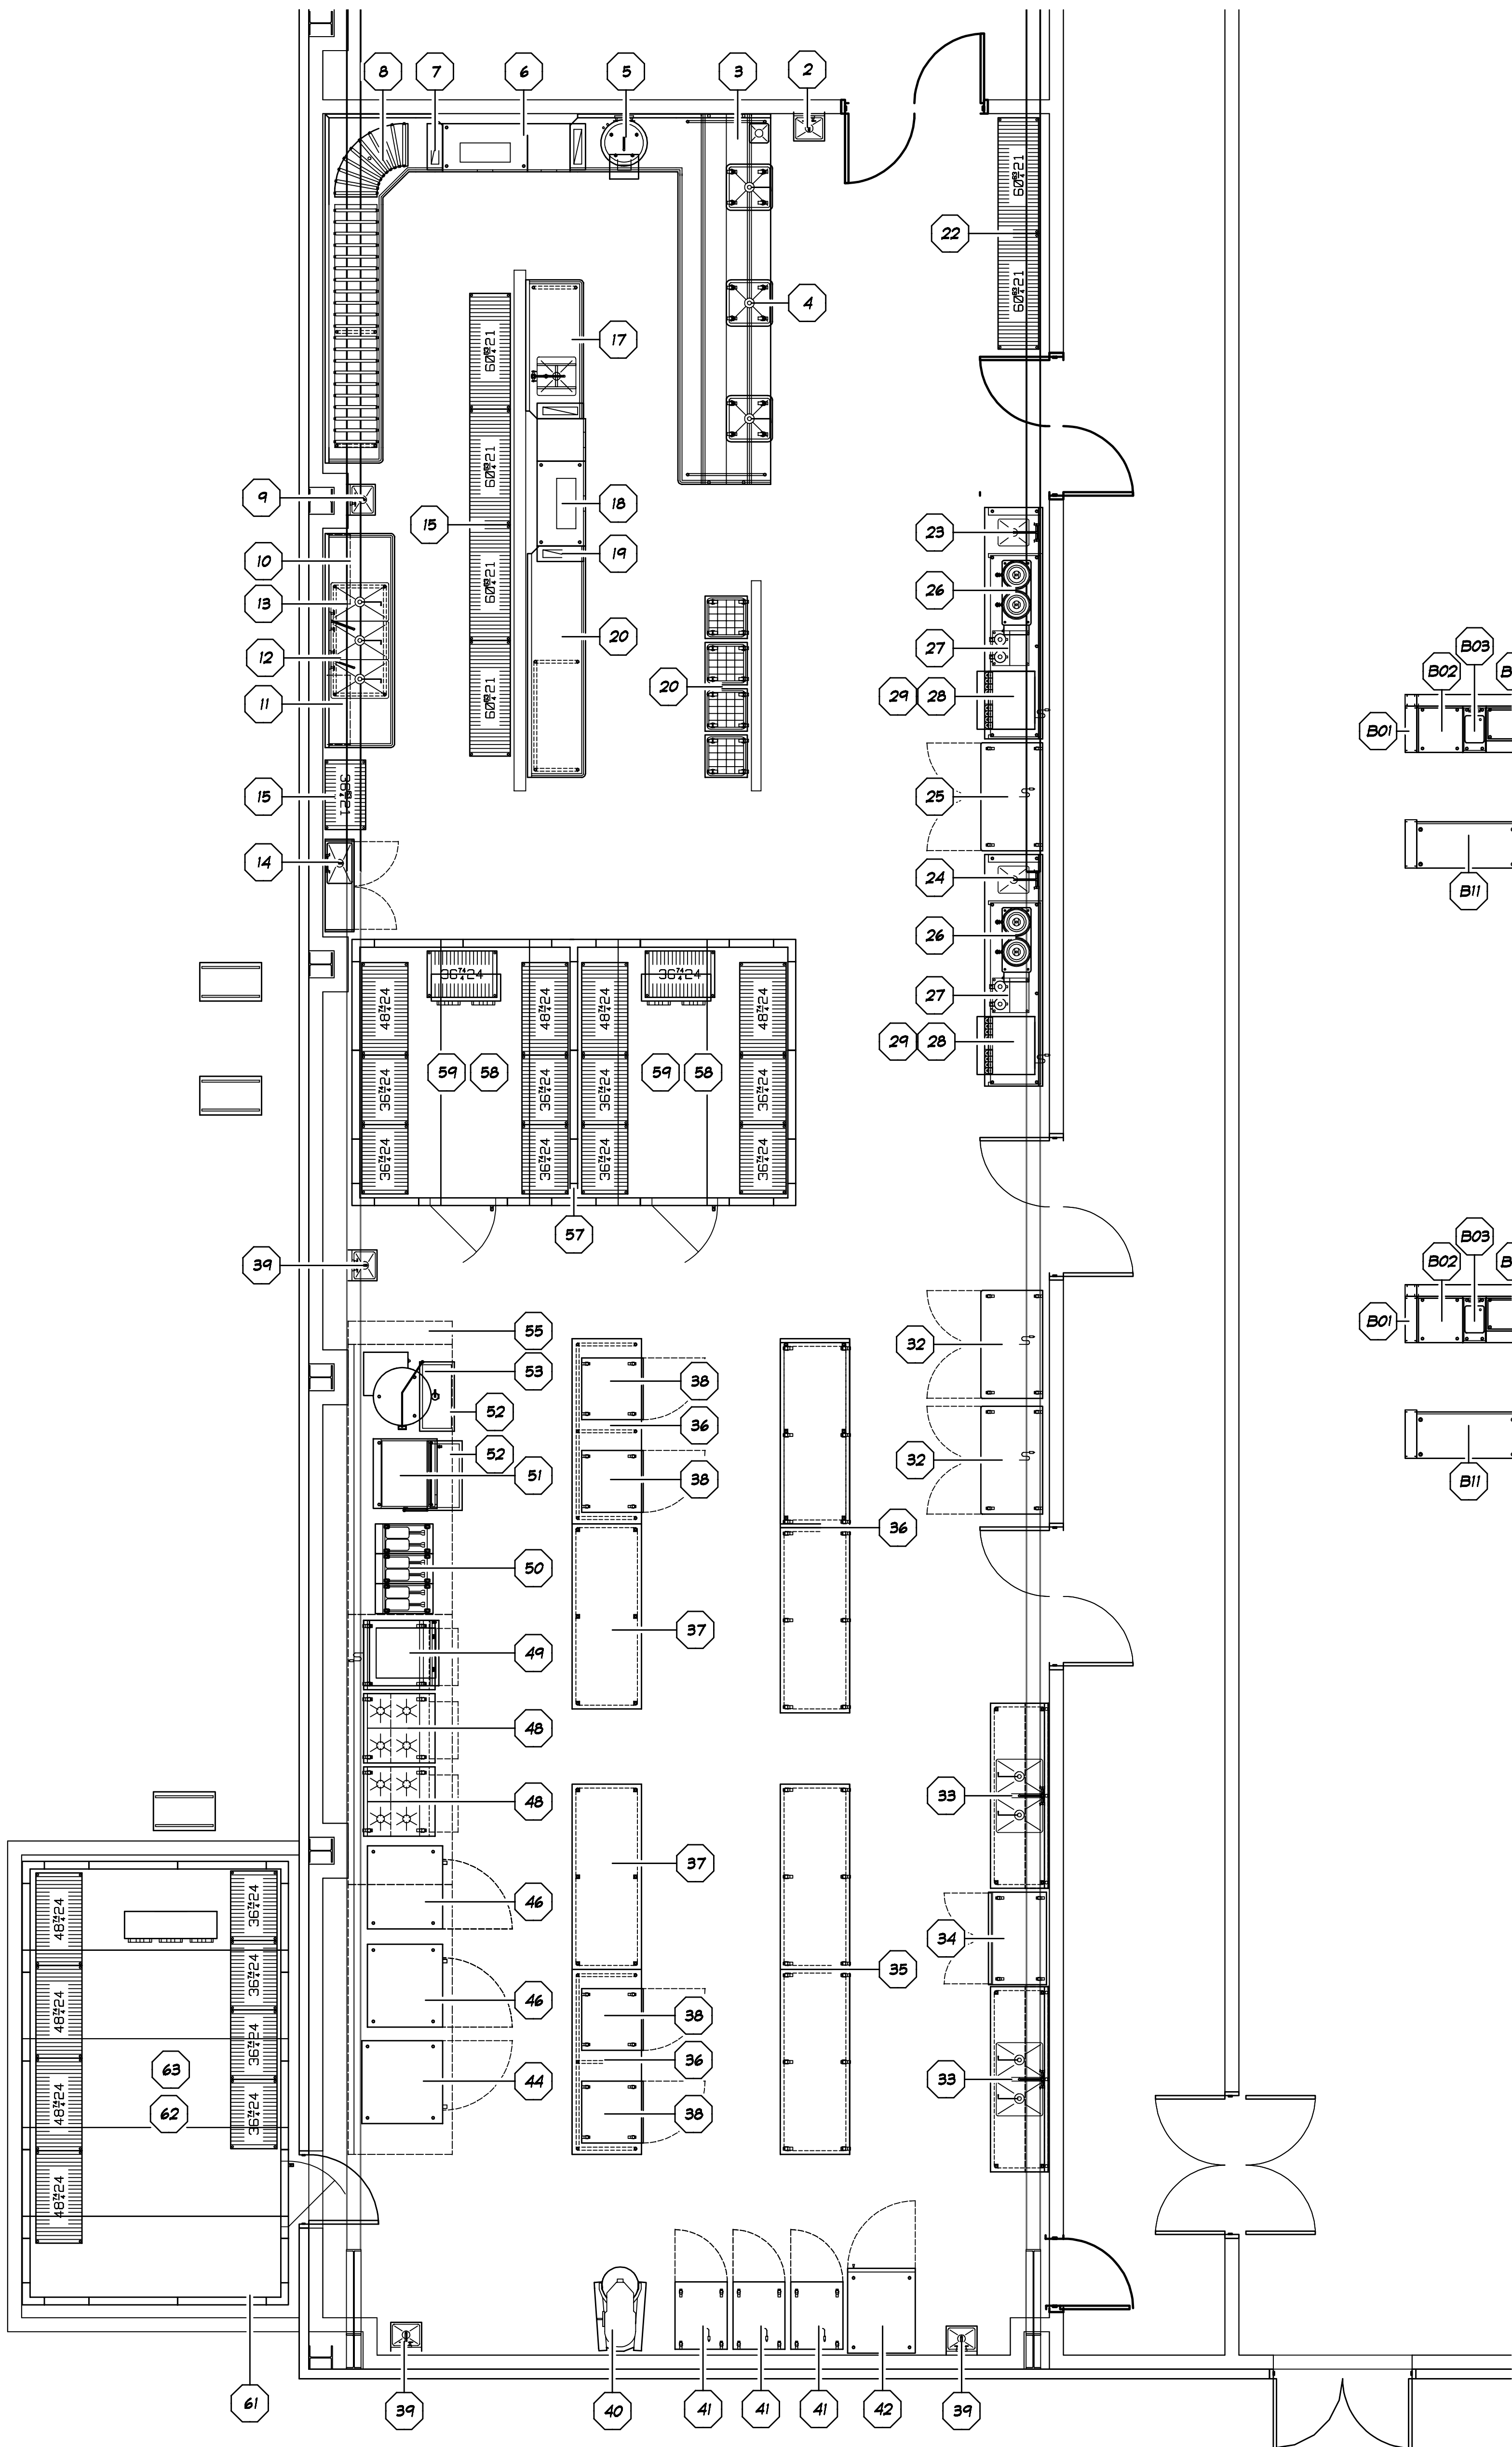

LIST OF EQUIPMENT					REMARKS
ITEM	QTY	STATUS	SUBMIT AS	DESCRIPTION	REVISED
1	1 EA	N. I. C.	SPARE NUMBER		
2	1 EA	NEW	CATALOGED ITEM	HAND SINK	
3	1 EA	NEW	CUSTOM FABRICATION	SOILED DISHTABLE	SIZE AND SHAPE PER DRAWING
4	3 EA	NEW	CUSTOM FABRICATION	SOAK SINK	OPTIONAL
5	1 EA	NEW	CATALOGED ITEM	WASTE COLLECTOR	
6	1 EA	NEW	CATALOGED ITEM	DISHWASHER	* VERIFY ALL MECHANICAL INFORMATION *
7	2 EA	NEW	CUSTOM FABRICATION	VENT RISER	
8	1 EA	NEW	CUSTOM FABRICATION	CLEAN DISHTABLE	SIZE AND SHAPE PER DRAWING
9	1 EA	NEW	CATALOGED ITEM	HAND SINK	
10	1 EA	NEW	CUSTOM FABRICATION	UTILITY SINK	
11	1 EA	NEW	CUSTOM FABRICATION	WALL SHELF	WALL BLOCKING BY G.C.
12	1 EA	NEW	CATALOGED ITEM	PRE RINSE UNIT	
13	1 EA	NEW	CATALOGED ITEM	FAUCET	
14	1 EA	NEW	CATALOGED ITEM	MOP SINK	
15	1 LT	NEW	CATALOGED ITEM	WIRE SHELVING	SIZE AND SHAPE PER DRAWING
16	1 EA	N. I. C.	SPARE NUMBER		
17	1 EA	NEW	CUSTOM FABRICATION	SOILED DISHTABLE	SIZE AND SHAPE PER DRAWING
18	1 EA	NEW	CATALOGED ITEM	DISHWASHER	* VERIFY ALL MECHANICAL INFORMATION *
19	2 EA	NEW	CUSTOM FABRICATION	VENT RISER	
20	1 EA	NEW	CUSTOM FABRICATION	CLEAN DISHTABLE	
21	4 EA	NEW	CATALOGED ITEM	RACK DOLLY	OPTIONAL
22	1 EA	NEW	CATALOGED ITEM	WIRE SHELVING	OPTIONAL
23	1 EA	NEW	CUSTOM FABRICATION	BEVERAGE TABLE	SIZE AND SHAPE PER DRAWING
24	1 EA	NEW	CUSTOM FABRICATION	BEVERAGE TABLE	SIZE AND SHAPE PER DRAWING
25	1 EA	NEW	CATALOGED ITEM	REFRIGERATOR	
26	2 EA	N. I. C.	BY VENDOR	COFFEE URN	* VERIFY ALL MECHANICAL INFORMATION *
27	2 EA	N. I. C.	BY VENDOR	COFFEE URN	* VERIFY ALL MECHANICAL INFORMATION *
28	1 EA	NEW	CATALOGED ITEM		
29	1 EA	N. I. C.	BY VENDOR	ICE MACHINE	* VERIFY ALL MECHANICAL INFORMATION *
30	1 EA	N. I. C.	SPARE NUMBER		
31	1 EA	N. I. C.	SPARE NUMBER		
32	1 EA	NEW	CATALOGED ITEM	REFRIGERATOR	
33	1 EA	NEW	CUSTOM FABRICATION	WORK TABLE	SIZE AND SHAPE PER DRAWING
34	1 EA	NEW	CATALOGED ITEM	REFRIGERATED WORK TOP	
35	4 EA	NEW	CUSTOM FABRICATION	WORK TABLE	SIZE AND SHAPE PER DRAWING
36	2 EA	NEW	CUSTOM FABRICATION	WORK TABLE	SIZE AND SHAPE PER DRAWING
37	2 EA	NEW	CUSTOM FABRICATION	WORK TABLE	SIZE AND SHAPE PER DRAWING
38	1 EA	NEW	CATALOGED ITEM	DISH CART	OPTIONAL
39	3 EA	NEW	CATALOGED ITEM		
40	1 EA	NEW	CATALOGED ITEM	MIXER	
41	3 EA	NEW	CATALOGED ITEM	COOK HOLD OVEN	
42	1 EA	NEW	CATALOGED ITEM	BLAST CHILLER	OPTIONAL
43	1 EA	N. I. C.	SPARE NUMBER		
44	1 EA	NEW	CATALOGED ITEM	COMBI OVEN	
45	1 EA	N. I. C.	SPARE NUMBER		
46	1 EA	NEW	CATALOGED ITEM	COMBI OVEN	
47	1 EA	N. I. C.	SPARE NUMBER		
48	2 EA	NEW	CATALOGED ITEM	RANGE	
49	1 EA	NEW	CATALOGED ITEM	BROILER	
50	3 EA	NEW	CATALOGED ITEM	FRYERS	
51	1 EA	NEW	CATALOGED ITEM	BRAISING PAN	
52	2 EA	NEW	CUSTOM FABRICATION	FLOOR TROUGH	
53	1 EA	NEW	CATALOGED ITEM	KETTLE	
54	7 EA	NEW	CATALOGED ITEM	GAS HOSE	
55	1 EA	NEW	CUSTOM FABRICATION	EXHAUST HOOD	* VERIFY ALL MECHANICAL INFORMATION *
56	1 EA	NEW	CUSTOM FABRICATION	INSTALLATION	
57	1 EA	NEW	CUSTOM FABRICATION	WALKIN REFRIGERATION	* VERIFY ALL MECHANICAL INFORMATION *
58	1 LT	NEW	CATALOGED ITEM	WIRE SHELVING	SIZE AND SHAPE PER DRAWING
59	1 LT	NEW	CATALOGED ITEM	WIRE SHELVING	SIZE AND SHAPE PER DRAWING
60	1 EA	N. I. C.	SPARE NUMBER		
61	1 EA	NEW	CUSTOM FABRICATION	WALKIN REFRIGERATION	* VERIFY ALL MECHANICAL INFORMATION *
62	1 LT	NEW	CATALOGED ITEM	WIRE SHELVING	
63	1 LT	NEW	CATALOGED ITEM	WIRE SHELVING	SIZE AND SHAPE PER DRAWING
B01	1 LT	NEW	CUSTOM FABRICATION	BAR DIE	
B02	1 EA	NEW	CATALOGED ITEM	BAR WORK BOARD	
B03	1 EA	NEW	CATALOGED ITEM	BAR HAND SINK	
B04	1 EA	NEW	CATALOGED ITEM	BAR ICE STATION	
B05	1 EA	NEW	CATALOGED ITEM	BAR BLENDER STATION	
B06	1 EA	NEW	CATALOGED ITEM	BAR WORK BOARD	
B07	1 EA	NEW	CATALOGED ITEM	BAR WORK BOARD	
B08	1 EA	NEW	CATALOGED ITEM	BAR SINK	
B09	1 EA	NEW	CATALOGED ITEM	BAR WORK BOARD	
B10	1 EA	NEW	CATALOGED ITEM	BACK BAR REFRIG	
B11	1 EA	NEW	CATALOGED ITEM	BACK BAR REFRIG	

PLAN VIEW
1/4" = 1' - 0"

CONTENTS	
K1	LAYOUT
K2	ISOMETRICS
K3	SCHEDULES





MINERALS RESORT
AND SPA
1 STONE HILL DRIVE
VERNON, NJ

REVISIONS
Rev. Date By Description
06 7/30/20 ddb ADD BARS & SHELVING

GROUND FLOOR KITCHEN

SCALE: AS NOTED
DATE: 07/28/20
DRAWN BY: ddb
EP-MNS

K1
OF

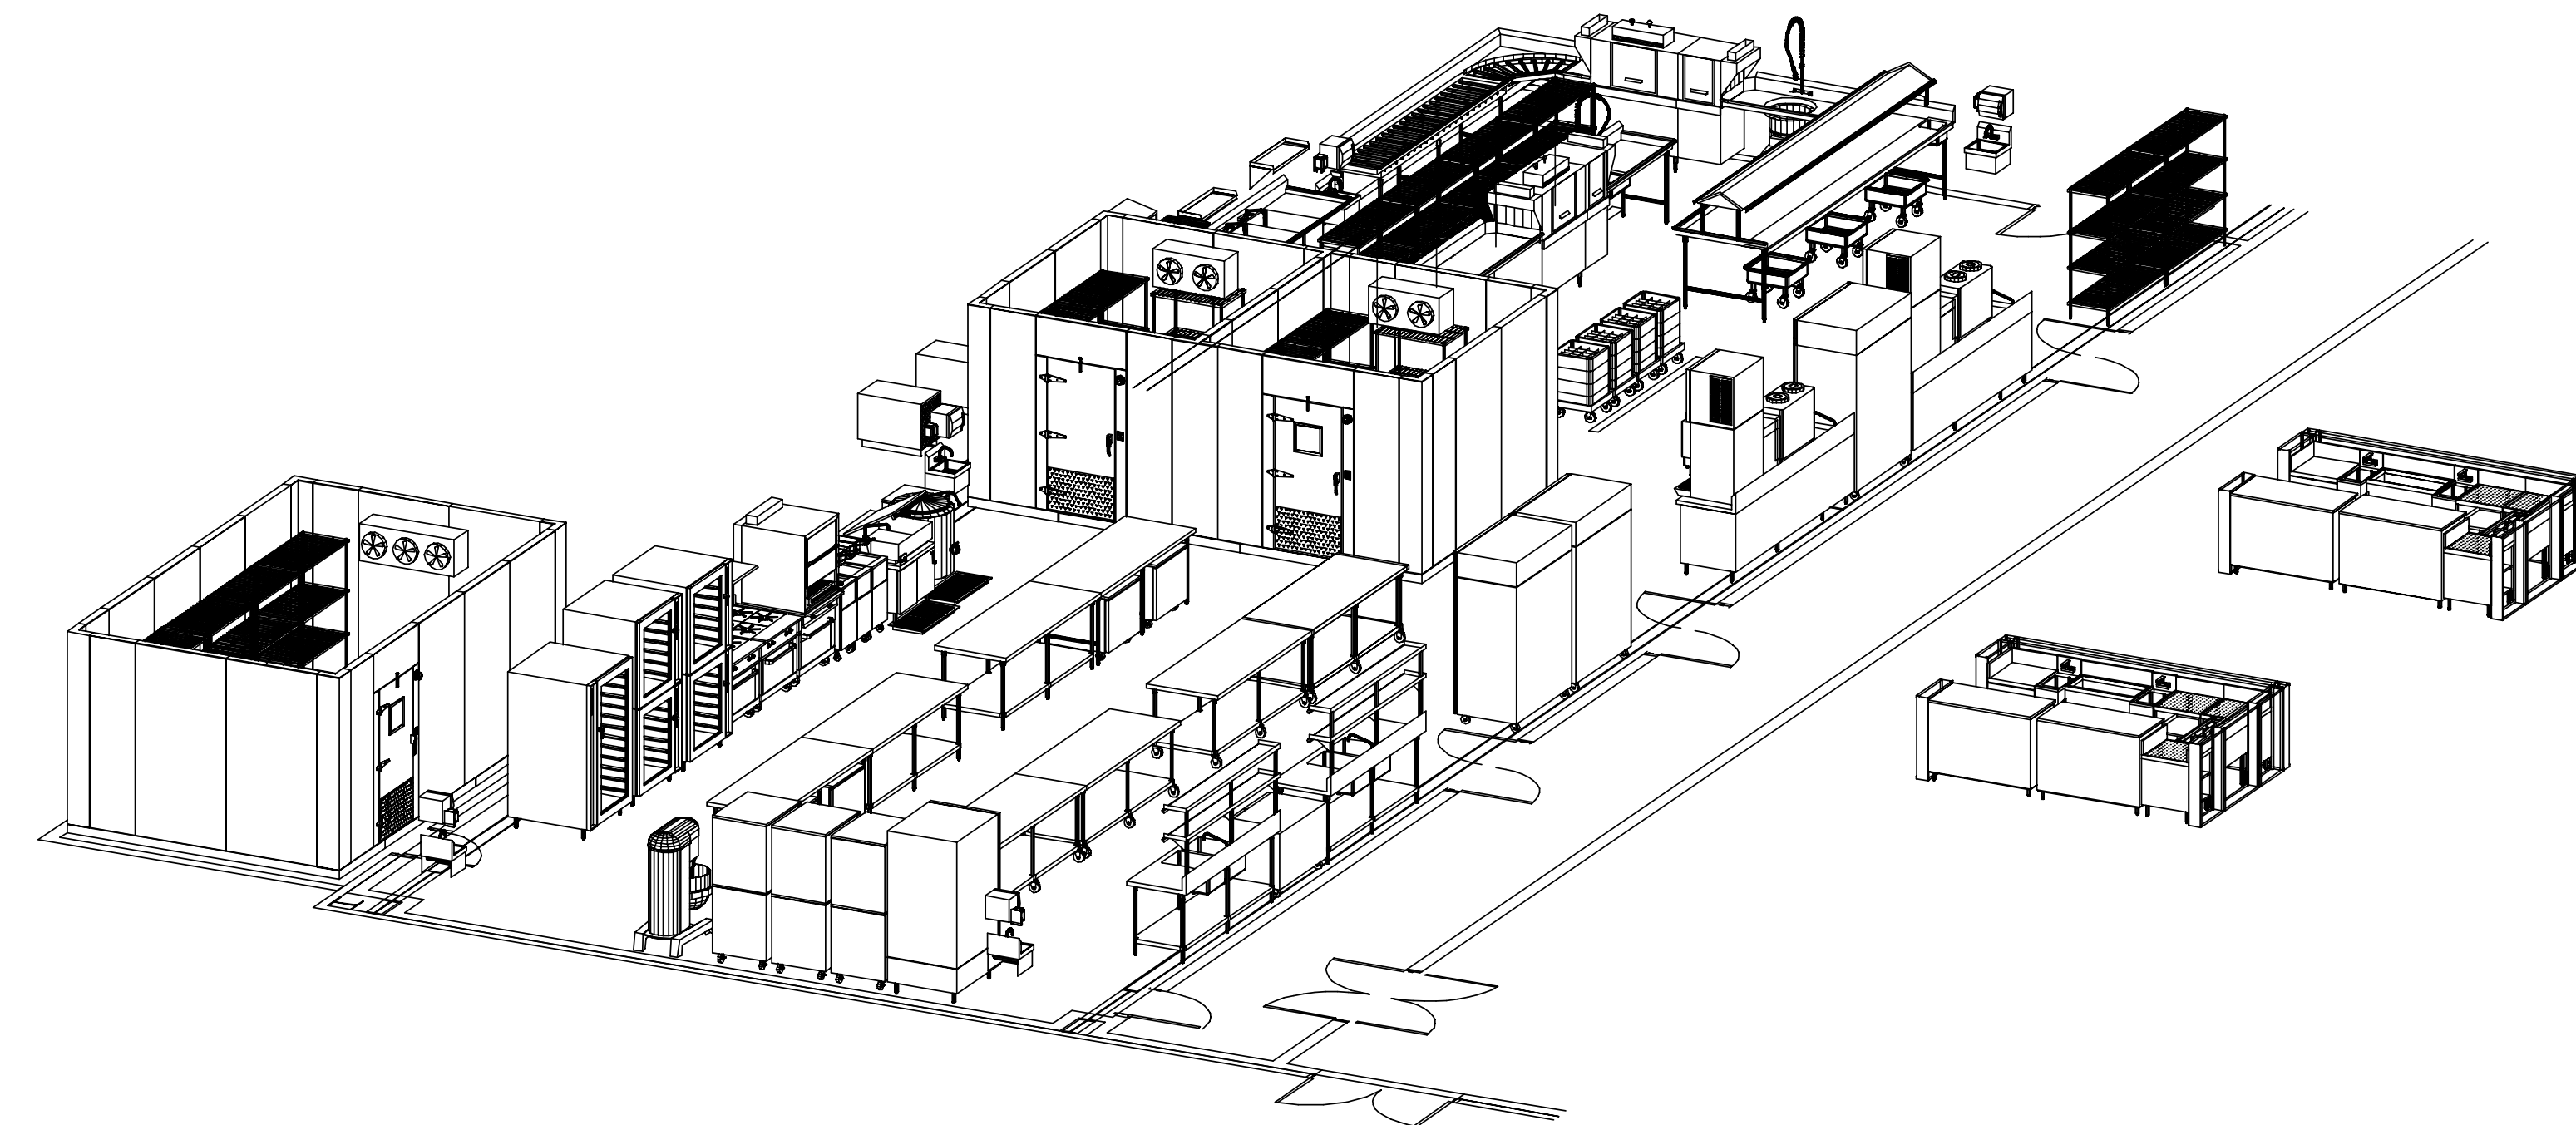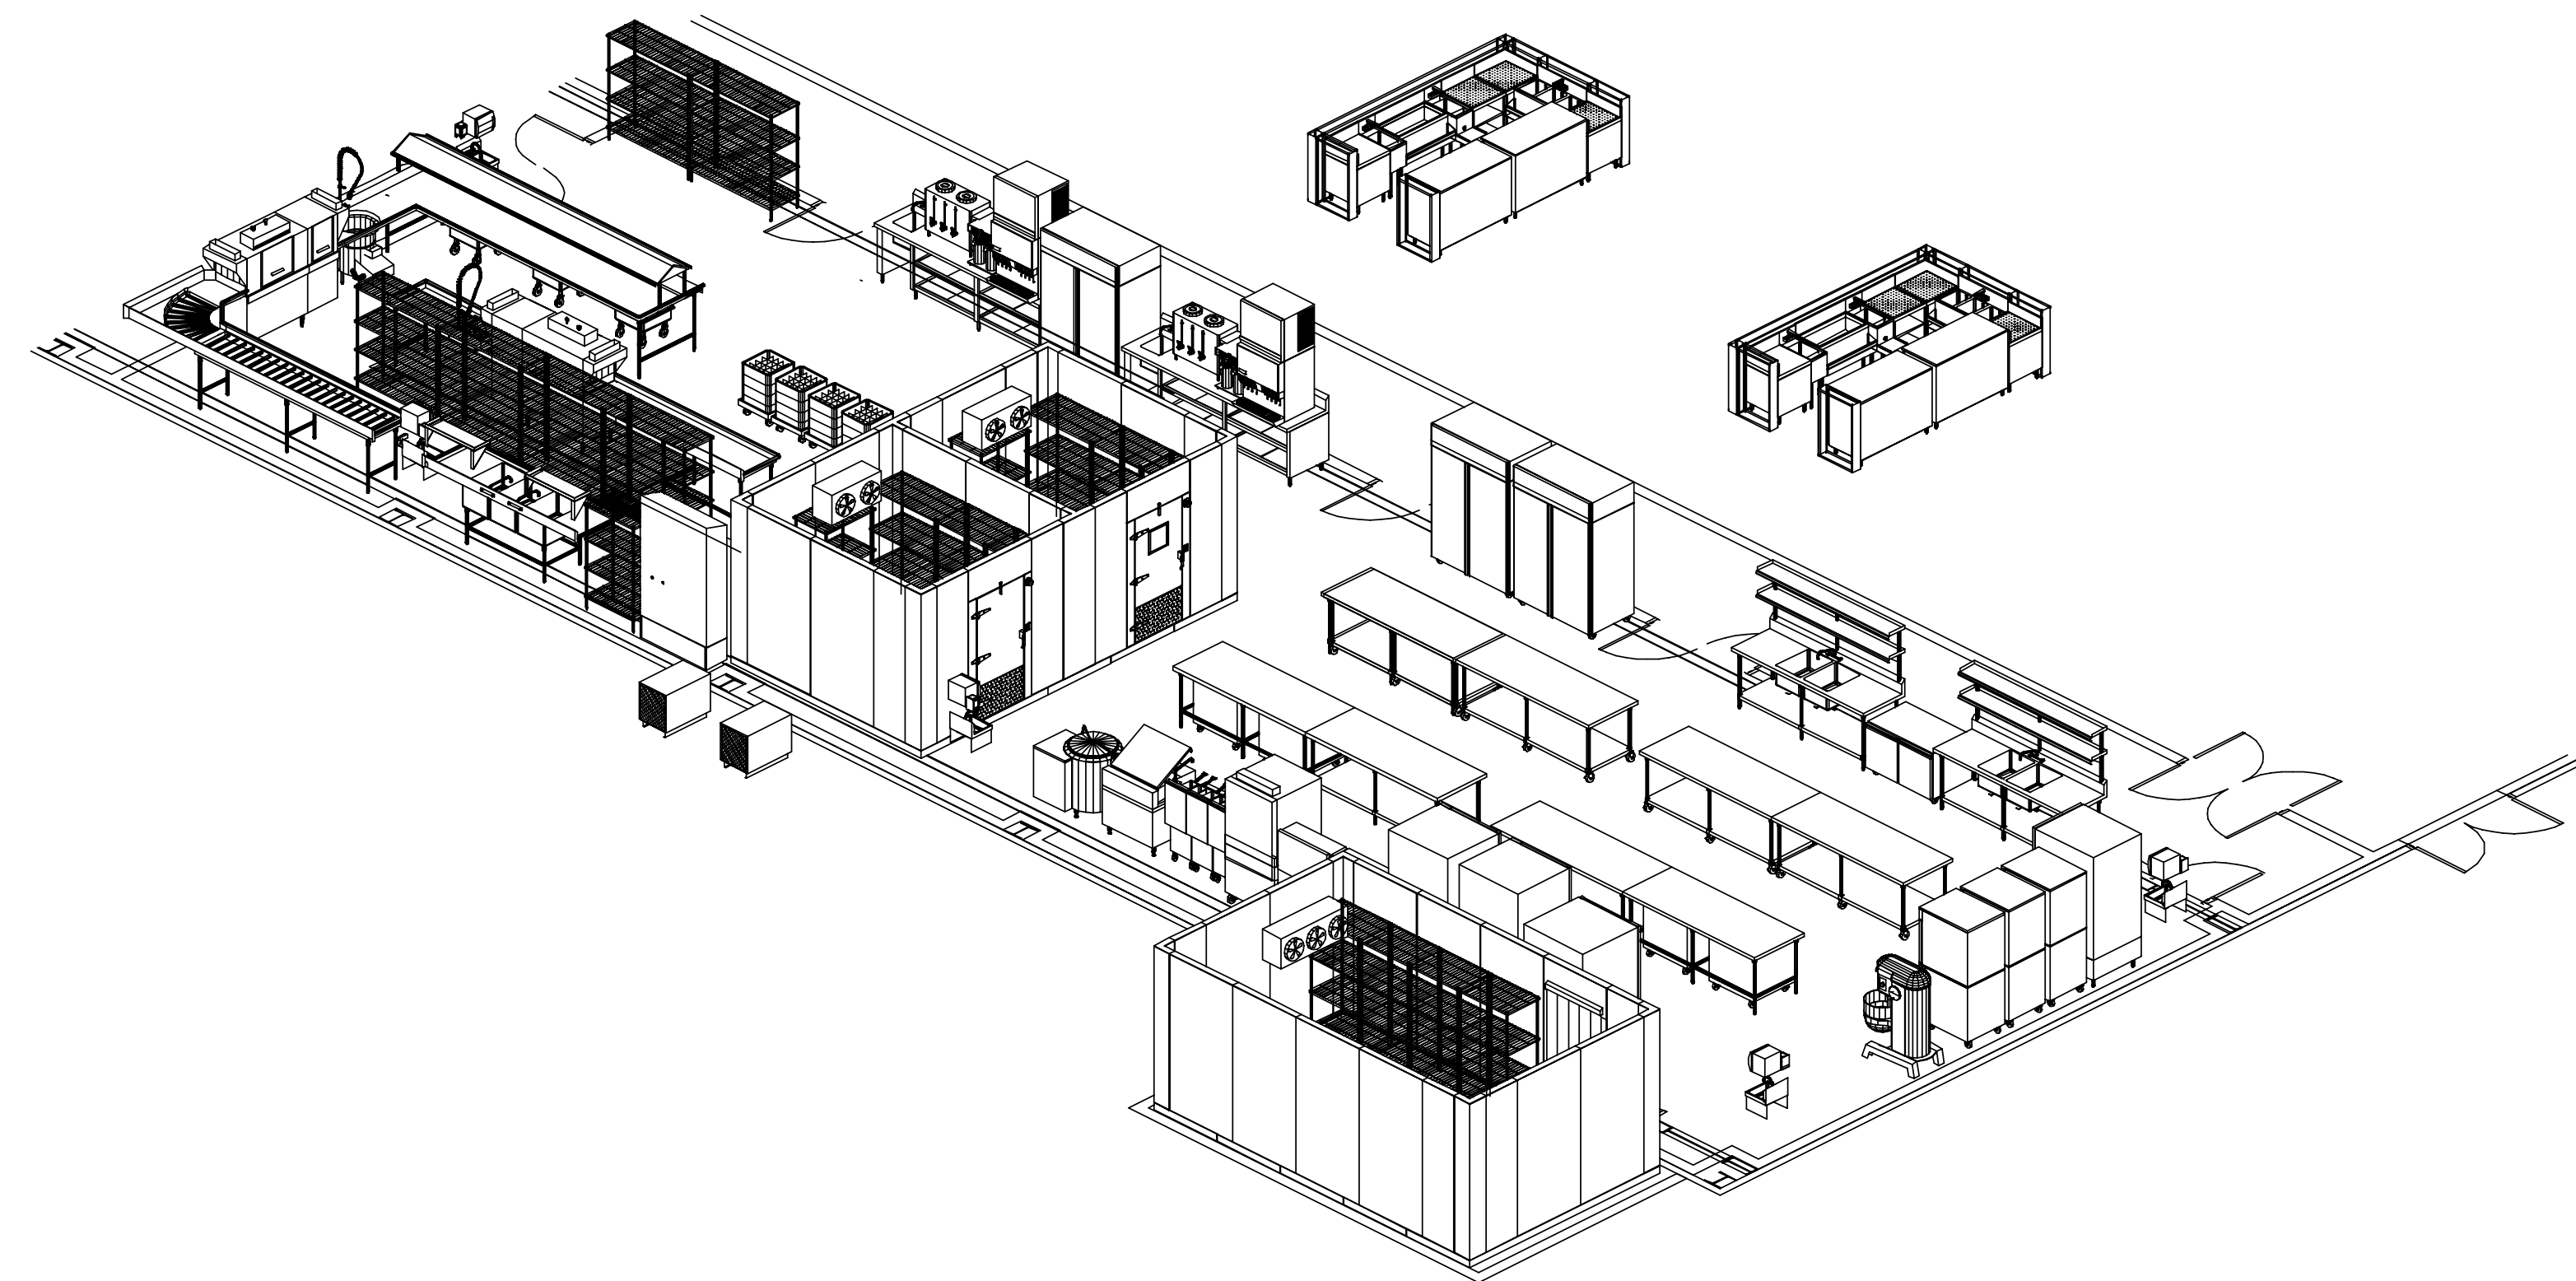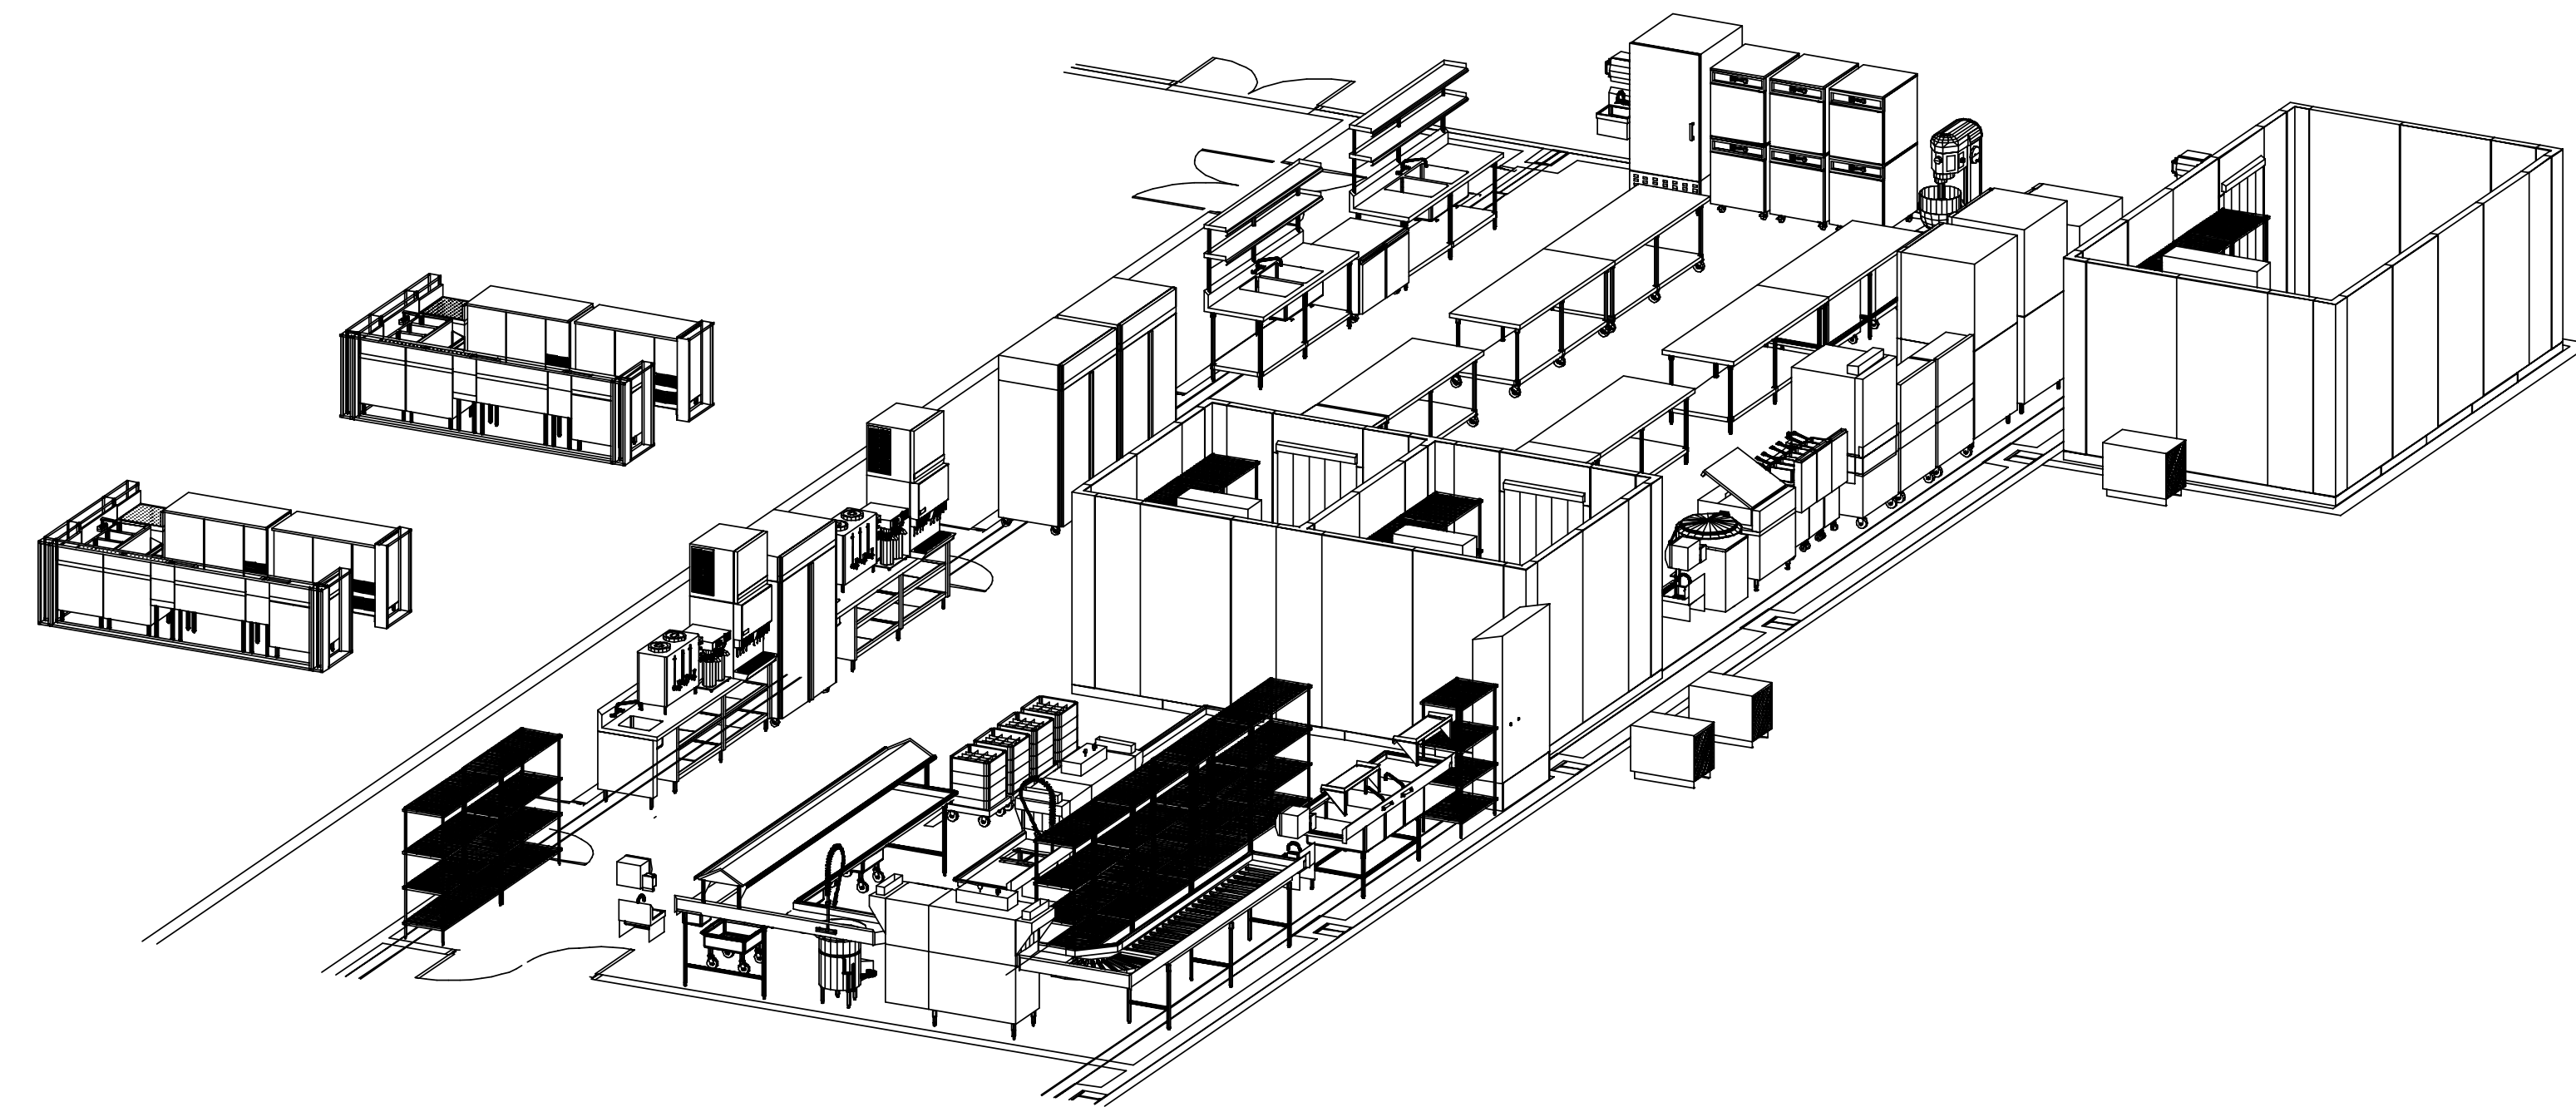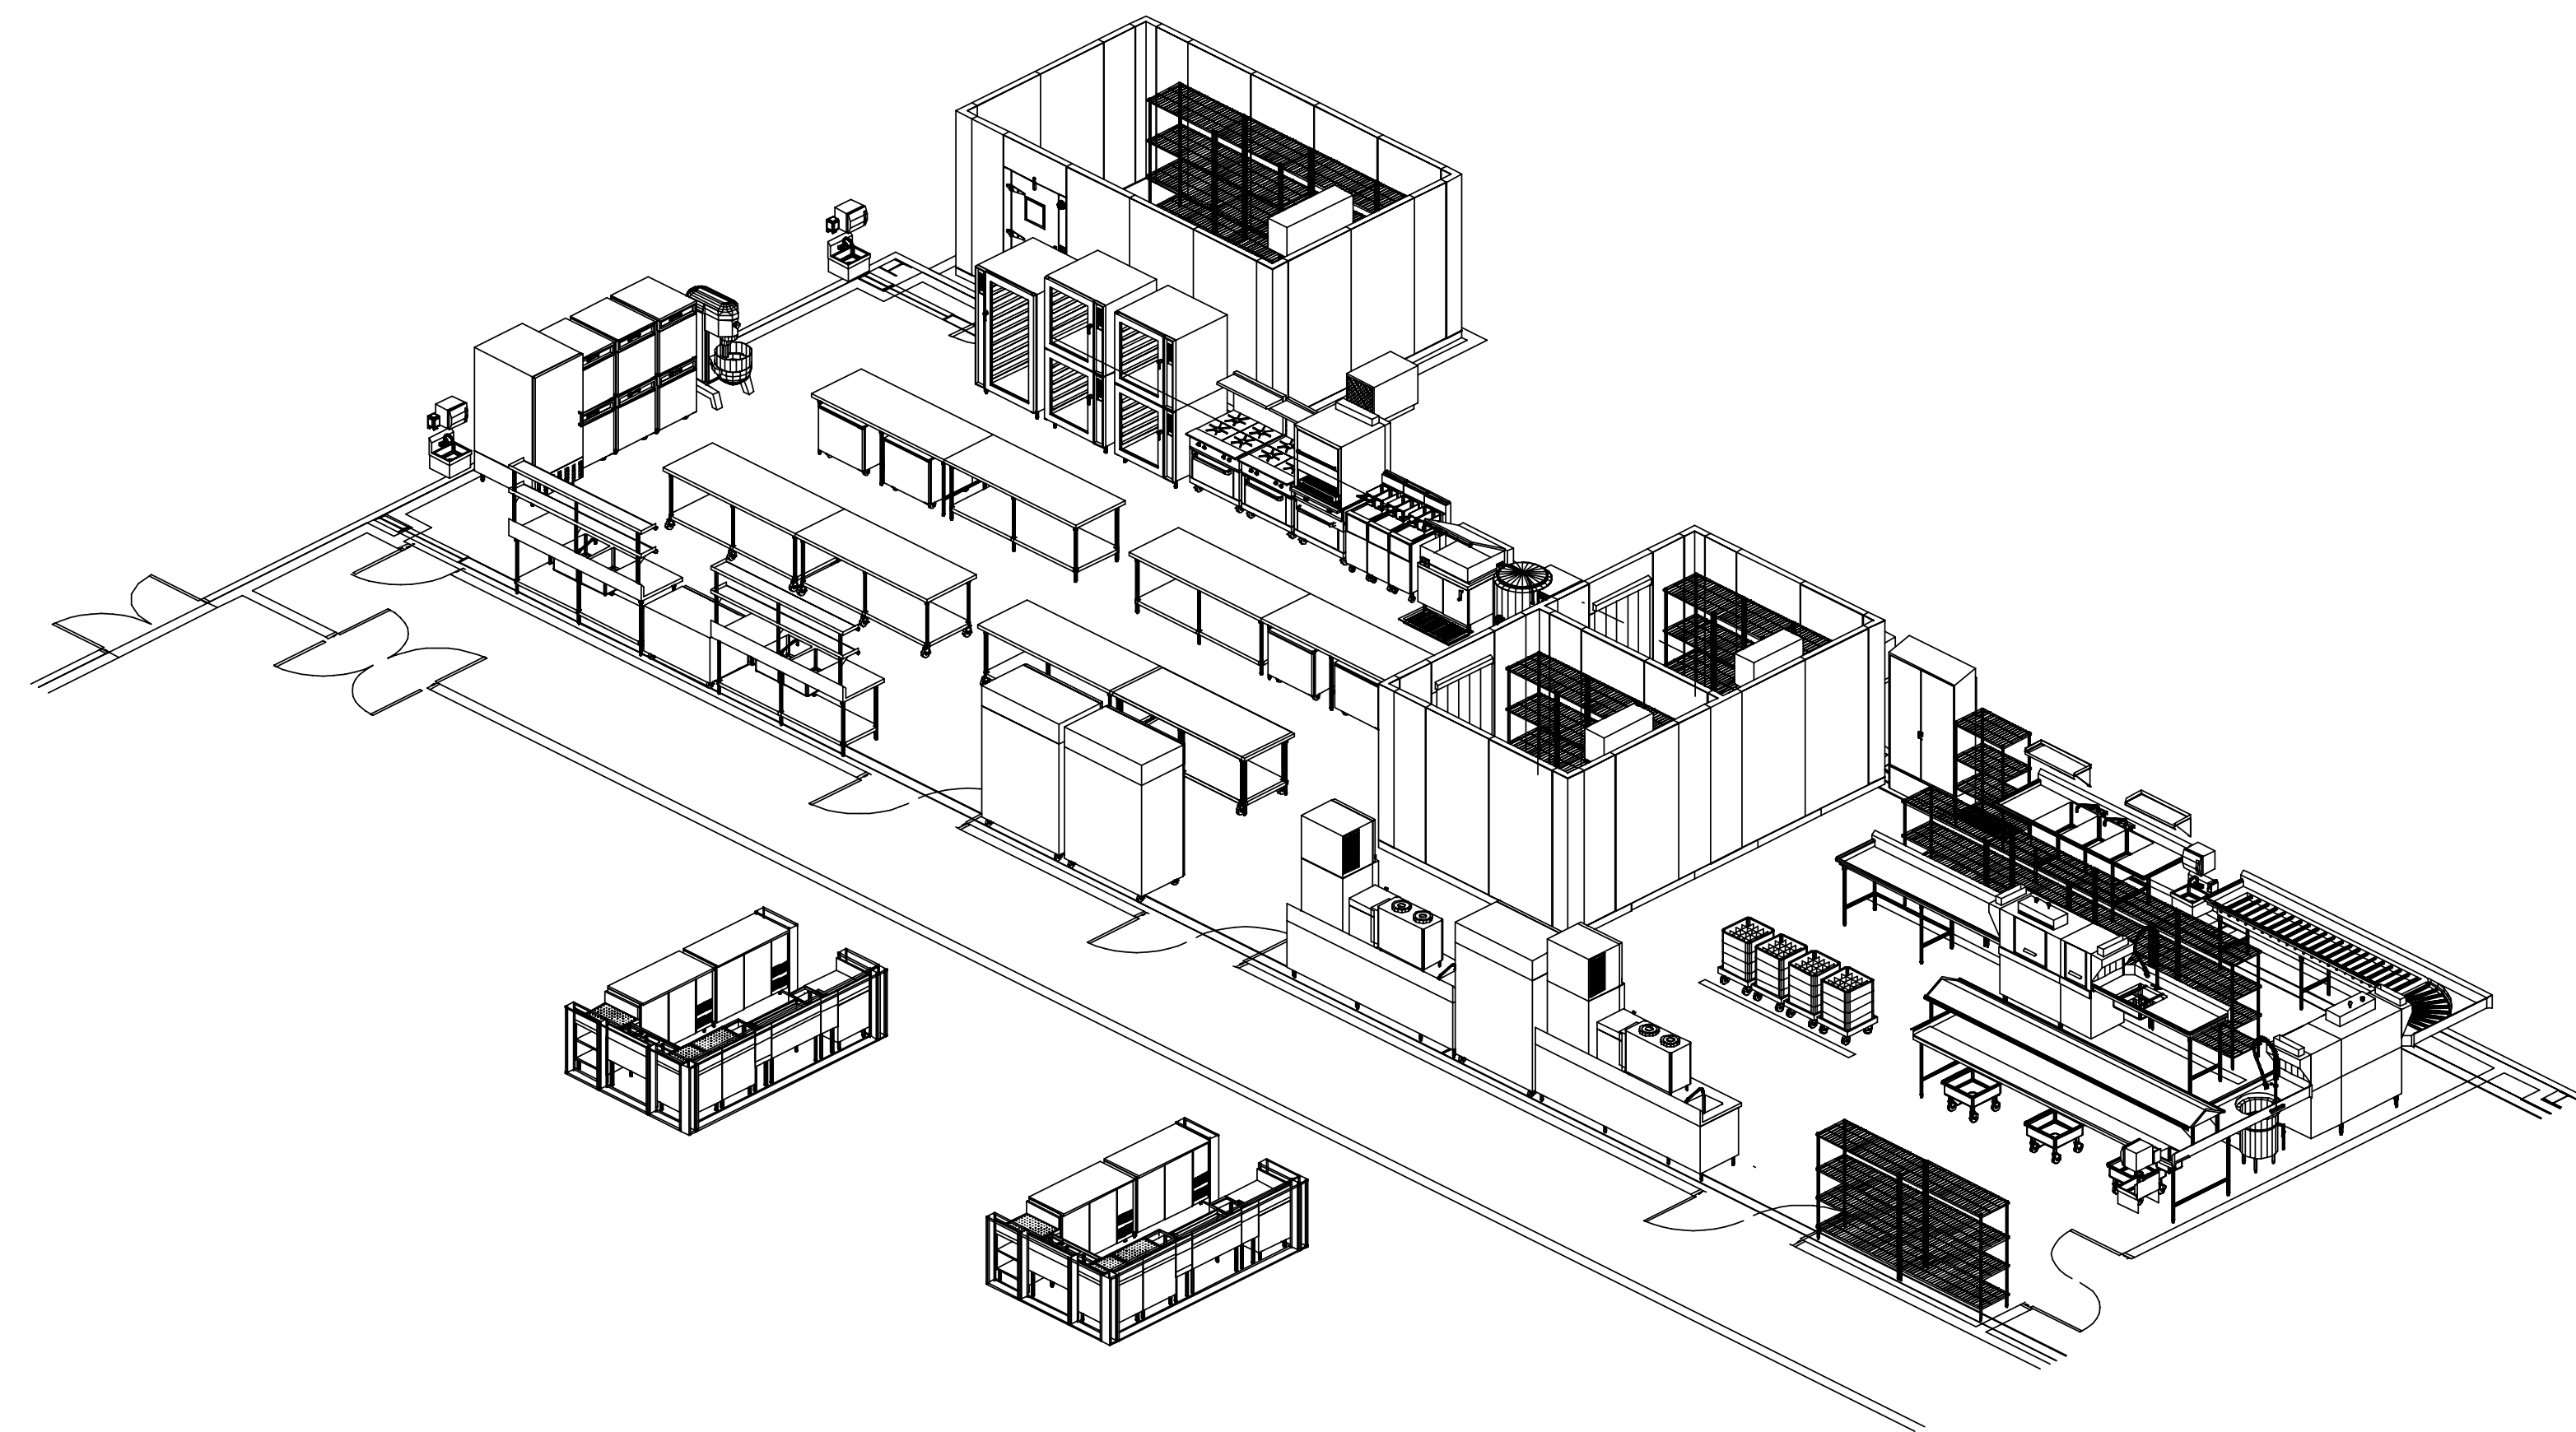

CONTENTS	
K1	LAYOUT
K2	ISOMETRICS
K3	SCHEDULES

LIST OF EQUIPMENT					ELECTRICAL					PLUMBING					GAS INPUT	REMARKS	
ITEM	QTY	STATUS	SUBMIT AS	DESCRIPTION	VOLT	PH	AMP	HP	NOTES	COLD	HOT	DIRECT	INDIRECT	NOTES	BTU	REVISED	ITEM
1	1 EA	N.I.C.	SPARE NUMBER														1
2	1 EA	NEW	CATALOGED ITEM	HAND SINK						1/2"	1/2"	1-1/2"		2P			2
3	1 EA	NEW	CUSTOM FABRICATION	SOILED DISHTABLE						1/2"	1/2"		2"	3P		SIZE AND SHAPE PER DRAWING	3
4	3 EA	NEW	CUSTOM FABRICATION	SOAK SINK									1.5"			OPTIONAL	4
5	1 EA	NEW	CATALOGED ITEM	WASTE COLLECTOR	120		11.0		5E	3/4"		2"		5P		* VERIFY ALL MECHANICAL INFORMATION *	5
6	1 EA	NEW	CATALOGED ITEM	DISHWASHER	200	3	55.3		6E1 6E2		3/4"		2"				6
7	2 EA	NEW	CUSTOM FABRICATION	VENT RISER													7
8	1 EA	NEW	CUSTOM FABRICATION	CLEAN DISHTABLE												SIZE AND SHAPE PER DRAWING	8
9	1 EA	NEW	CATALOGED ITEM	HAND SINK						1/2"	1/2"	1-1/2"		9P			9
10	1 EA	NEW	CUSTOM FABRICATION	UTILITY SINK								(3)2"		10P			10
11	1 EA	NEW	CUSTOM FABRICATION	WALL SHELF												WALL BLOCKING BY G.C.	11
12	1 EA	NEW	CATALOGED ITEM	PRE RINSE UNIT						1/2"	1/2"			12P			12
13	1 EA	NEW	CATALOGED ITEM	FAUCET						1 1/2"	1 1/2"						13
14	1 EA	NEW	CATALOGED ITEM	MOP SINK						1/2"	1/2"	2"					14
15	1 LT	NEW	CATALOGED ITEM	WIRE SHELVING												SIZE AND SHAPE PER DRAWING	15
16	1 EA	N.I.C.	SPARE NUMBER														16
17	1 EA	NEW	CUSTOM FABRICATION	SOILED DISHTABLE						1/2"	1/2"		1-1/2"	ERR		SIZE AND SHAPE PER DRAVING	17
18	1 EA	NEW	CATALOGED ITEM	DISHWASHER	200	3	55.3		18E		3/4"		2"		ERR	* VERIFY ALL MECHANICAL INFORMATION *	18
19	2 EA	NEW	CUSTOM FABRICATION	VENT RISER													19
20	1 EA	NEW	CUSTOM FABRICATION	CLEAN DISHTABLE													20
21	4 EA	NEW	CATALOGED ITEM	RACK DOLLY												OPTIONAL	21
22	1 EA	NEW	CATALOGED ITEM	WIRE SHELVING												OPTIONAL	22
23	1 EA	NEW	CUSTOM FABRICATION	BEVERAGE TABLE						1 1/2"	1 1/2"		1-1 1/2"	ERR		SIZE AND SHAPE PER DRAWING	23
24	1 EA	NEW	CUSTOM FABRICATION	BEVERAGE TABLE						1 1/2"	1 1/2"		1-1 1/2"	ERR		SIZE AND SHAPE PER DRAWING	24
25	1 EA	NEW	CATALOGED ITEM	REFRIGERATOR	120	1	3.2		25E								25
26	2 EA	N.I.C.	BY VENDOR	COFFEE URN						3/8"						* VERIFY ALL MECHANICAL INFORMATION *	26
27	2 EA	N.I.C.	BY VENDOR	COFFEE URN												* VERIFY ALL MECHANICAL INFORMATION *	27
28	1 EA	NEW	CATALOGED ITEM														28
29	1 EA	N.I.C.	BY VENDOR	ICE MACHINE	120	1	9.6		29E	3/8"			1/2"	ERR		* VERIFY ALL MECHANICAL INFORMATION *	29
30	1 EA	N.I.C.	SPARE NUMBER														30
31	1 EA	N.I.C.	SPARE NUMBER														31
32	1 EA	NEW	CATALOGED ITEM	REFRIGERATOR	120	1	5.5		32E								32
33	1 EA	NEW	CUSTOM FABRICATION	WORK TABLE						1/2"	1/2"		2"			SIZE AND SHAPE PER DRAWING	33
34	1 EA	NEW	CATALOGED ITEM	REFRIGERATED WORK TOP	120	1	2.3		34E								34
35	4 EA	NEW	CUSTOM FABRICATION	WORK TABLE												SIZE AND SHAPE PER DRAWING	35
36	2 EA	NEW	CUSTOM FABRICATION	WORK TABLE												SIZE AND SHAPE PER DRAWING	36
37	2 EA	NEW	CUSTOM FABRICATION	WORK TABLE												SIZE AND SHAPE PER DRAWING	37
38	1 EA	NEW	CATALOGED ITEM	DISH CART						1/2"	1/2"	1-1/2"				OPTIONAL	38
39	3 EA	NEW	CATALOGED ITEM		200	3			40E								39
40	1 EA	NEW	CATALOGED ITEM	MIXER	120	1	2.3		41E	0.25"							40
41	3 EA	NEW	CATALOGED ITEM	COOK HOLD OVEN	200	3	13.4		42E				3/4"				41
42	1 EA	NEW	CATALOGED ITEM	BLAST CHILLER												OPTIONAL	42
43	1 EA	N.I.C.	SPARE NUMBER		300	1	7.7		44E	303,000+1364*GASE	303 MBTU, 3/4" PIPE, MANIFOLD CP, (1)COMBI OVEN						43
44	1 EA	NEW	CATALOGED ITEM	COMBI OVEN	200	1	3.7		46E	106,000+1364*GASE	106 MBTU, 3/4" PIPE, MANIFOLD CP, (1)COMBI OVEN						44
45	1 EA	N.I.C.	SPARE NUMBER														45
46	1 EA	NEW	CATALOGED ITEM	COMBI OVEN													46
47	1 EA	N.I.C.	SPARE NUMBER														47
48	2 EA	NEW	CATALOGED ITEM	RANGE						205,000+48G	GAS - 205 MBTU, 3/4" PIPE, MANIFOLD CP, (2)RANGE						48
49	1 EA	NEW	CATALOGED ITEM	BROILER						600,000+49G	GAS - 600 MBTU, 1-1/4" PIPE, MANIFOLD CP, (1)BROILER						49
50	3 EA	NEW	CATALOGED ITEM	FRYERS	120	1			50E	136,000+50G	GAS - 136 MBTU, 3/4" PIPE, MANIFOLD CP, (3)FRYERS						50
51	1 EA	NEW	CATALOGED ITEM	BRAISING PAN	120	1	3.0		51E	80,000+51G/2GAS	- 80 MBTU, 3/4" PIPE, CP 22" AFF, (1)BRAISING PAN						51
52	2 EA	NEW	CUSTOM FABRICATION	FLOOR TROUGH									4"				52
53	1 EA	NEW	CATALOGED ITEM	KETTLE	120	1			53E	1/2"							53
54	7 EA	NEW	CATALOGED ITEM	GAS HOSE													54
55	1 EA	NEW	CUSTOM FABRICATION	EXHAUST HOOD	120	1	6.0		55E							* VERIFY ALL MECHANICAL INFORMATION *	55
56	1 EA	NEW	CUSTOM FABRICATION	INSTALLATION													56
57	1 EA	NEW	CUSTOM FABRICATION	WALKIN REFRIGERATION												* VERIFY ALL MECHANICAL INFORMATION *	57
58	1 LT	NEW	CATALOGED ITEM	WIRE SHELVING												SIZE AND SHAPE PER DRAWING	58
59	1 LT	NEW	CATALOGED ITEM	WIRE SHELVING												SIZE AND SHAPE PER DRAWING	59
60	1 EA	N.I.C.	SPARE NUMBER														60
61	1 EA	NEW	CUSTOM FABRICATION	WALKIN REFRIGERATION												* VERIFY ALL MECHANICAL INFORMATION *	61
62	1 LT	NEW	CATALOGED ITEM	WIRE SHELVING													62
63	1 LT	NEW	CATALOGED ITEM	WIRE SHELVING												SIZE AND SHAPE PER DRAWING	63
B01	1 LT	NEW	CUSTOM FABRICATION	BAR DIE													B01
B02	1 EA	NEW	CATALOGED ITEM	BAR WORK BOARD										1"			B02
B03	1 EA	NEW	CATALOGED ITEM	BAR HAND SINK						1/2"	1/2"			1"	B03P		B03
B04	1 EA	NEW	CATALOGED ITEM	BAR ICE STATION										1"			B04
B05	1 EA	NEW	CATALOGED ITEM	BAR BLENDER STATION	120	1	10.0		B05E	1/2"	1/2"			1"	B05P		B05
B06	1 EA	NEW	CATALOGED ITEM	BAR WORK BOARD										1"			B06
B07	1 EA	NEW	CATALOGED ITEM	BAR WORK BOARD										1"			B07
B08	1 EA	NEW	CATALOGED ITEM	BAR SINK						1/2"	1/2"			1"	B08P		B08
B09	1 EA	NEW	CATALOGED ITEM	BAR WORK BOARD										1"			B09
B10	1 EA	NEW	CATALOGED ITEM	BACK BAR REFRIG	120	1	8.6		B10E								B10
B11	1 EA	NEW	CATALOGED ITEM	BACK BAR REFRIG	120	1	8.6		B11E								B11

ELECTRICAL NOTES:

5E, RI 14" AFF, SEE INSTALLATION DETAIL
6E1, INTERCONNECT TABLE LIMIT SWITCH
6E2 POWER - 200-3 CIRCUIT, 45-2 AMP, (1) BOOSTER HEATER
18E, INTERCONNECT TABLE LIMIT SWITCH
25E, NEMA 5-15,
29E, *VERIFY ALL MECHANICAL REQUIREMENTS*
32E, NEMA 5-15,
34E, NEMA 5-15,
40E,
41E, NEMA 6-30,
42E,
44E,
46E, (2) CIRCUITS,
50E, NEMA 5-15,
51E, CP 8" AFF,
53E, NEMA 5-15,
55E,
B05E, NEMA 5-15, JB IN BASE, RI 12" AFF, CP 18" AFF,
B10E, NEMA 5-15, CP 16" AFF,
B11E, NEMA 5-15, CP 16" AFF,

PLUMBING NOTES:

2P, RI WATER 21" AFF, RI WASTE 18" AFF
3P, RI WATER 14" AFF
5P, RI WATER 10" AFF, RI WASTE 8" AFF
9P, RI WATER 21" AFF, RI WASTE 18" AFF
10P, VERIFY GREASE TRAP REQUIREMENTS
12P, RI WATER 16" AFF
ERRERR
ERRERR
ERRERR
ERRERR
B03P, RI WATER 12" AFF
B05P, RI WATER 12" AFF
B08P, RI WATER 12" AFF

CONTENTS

K1	LAYOUT
K2	ISOMETRICS
K3	SCHEDULES

MINERALS RESORT

AND SPA

1 STONE HILL DRIVE

VERNON, NJ

SCALE: AS NOTED
DATE: 07/28/20
DRAWN BY: DDB
EP-MNS

K3

OF

GROUND FLOOR KITCHEN

REVISIONS

ADD BARS & SHELVING

MINERALS RESORT

AND SPA

1 STONE HILL DRIVE

VERNON, NJ

SCALE: AS NOTED
DATE: 07/28/20
DRAWN BY: DDB
EP-MNS

K3

OF

Economy
PAPER &
REPRESENT
Supply Co., Inc.
180 Broad Street Clifton, NJ 07013
Wholesale Distributors Since 1932