


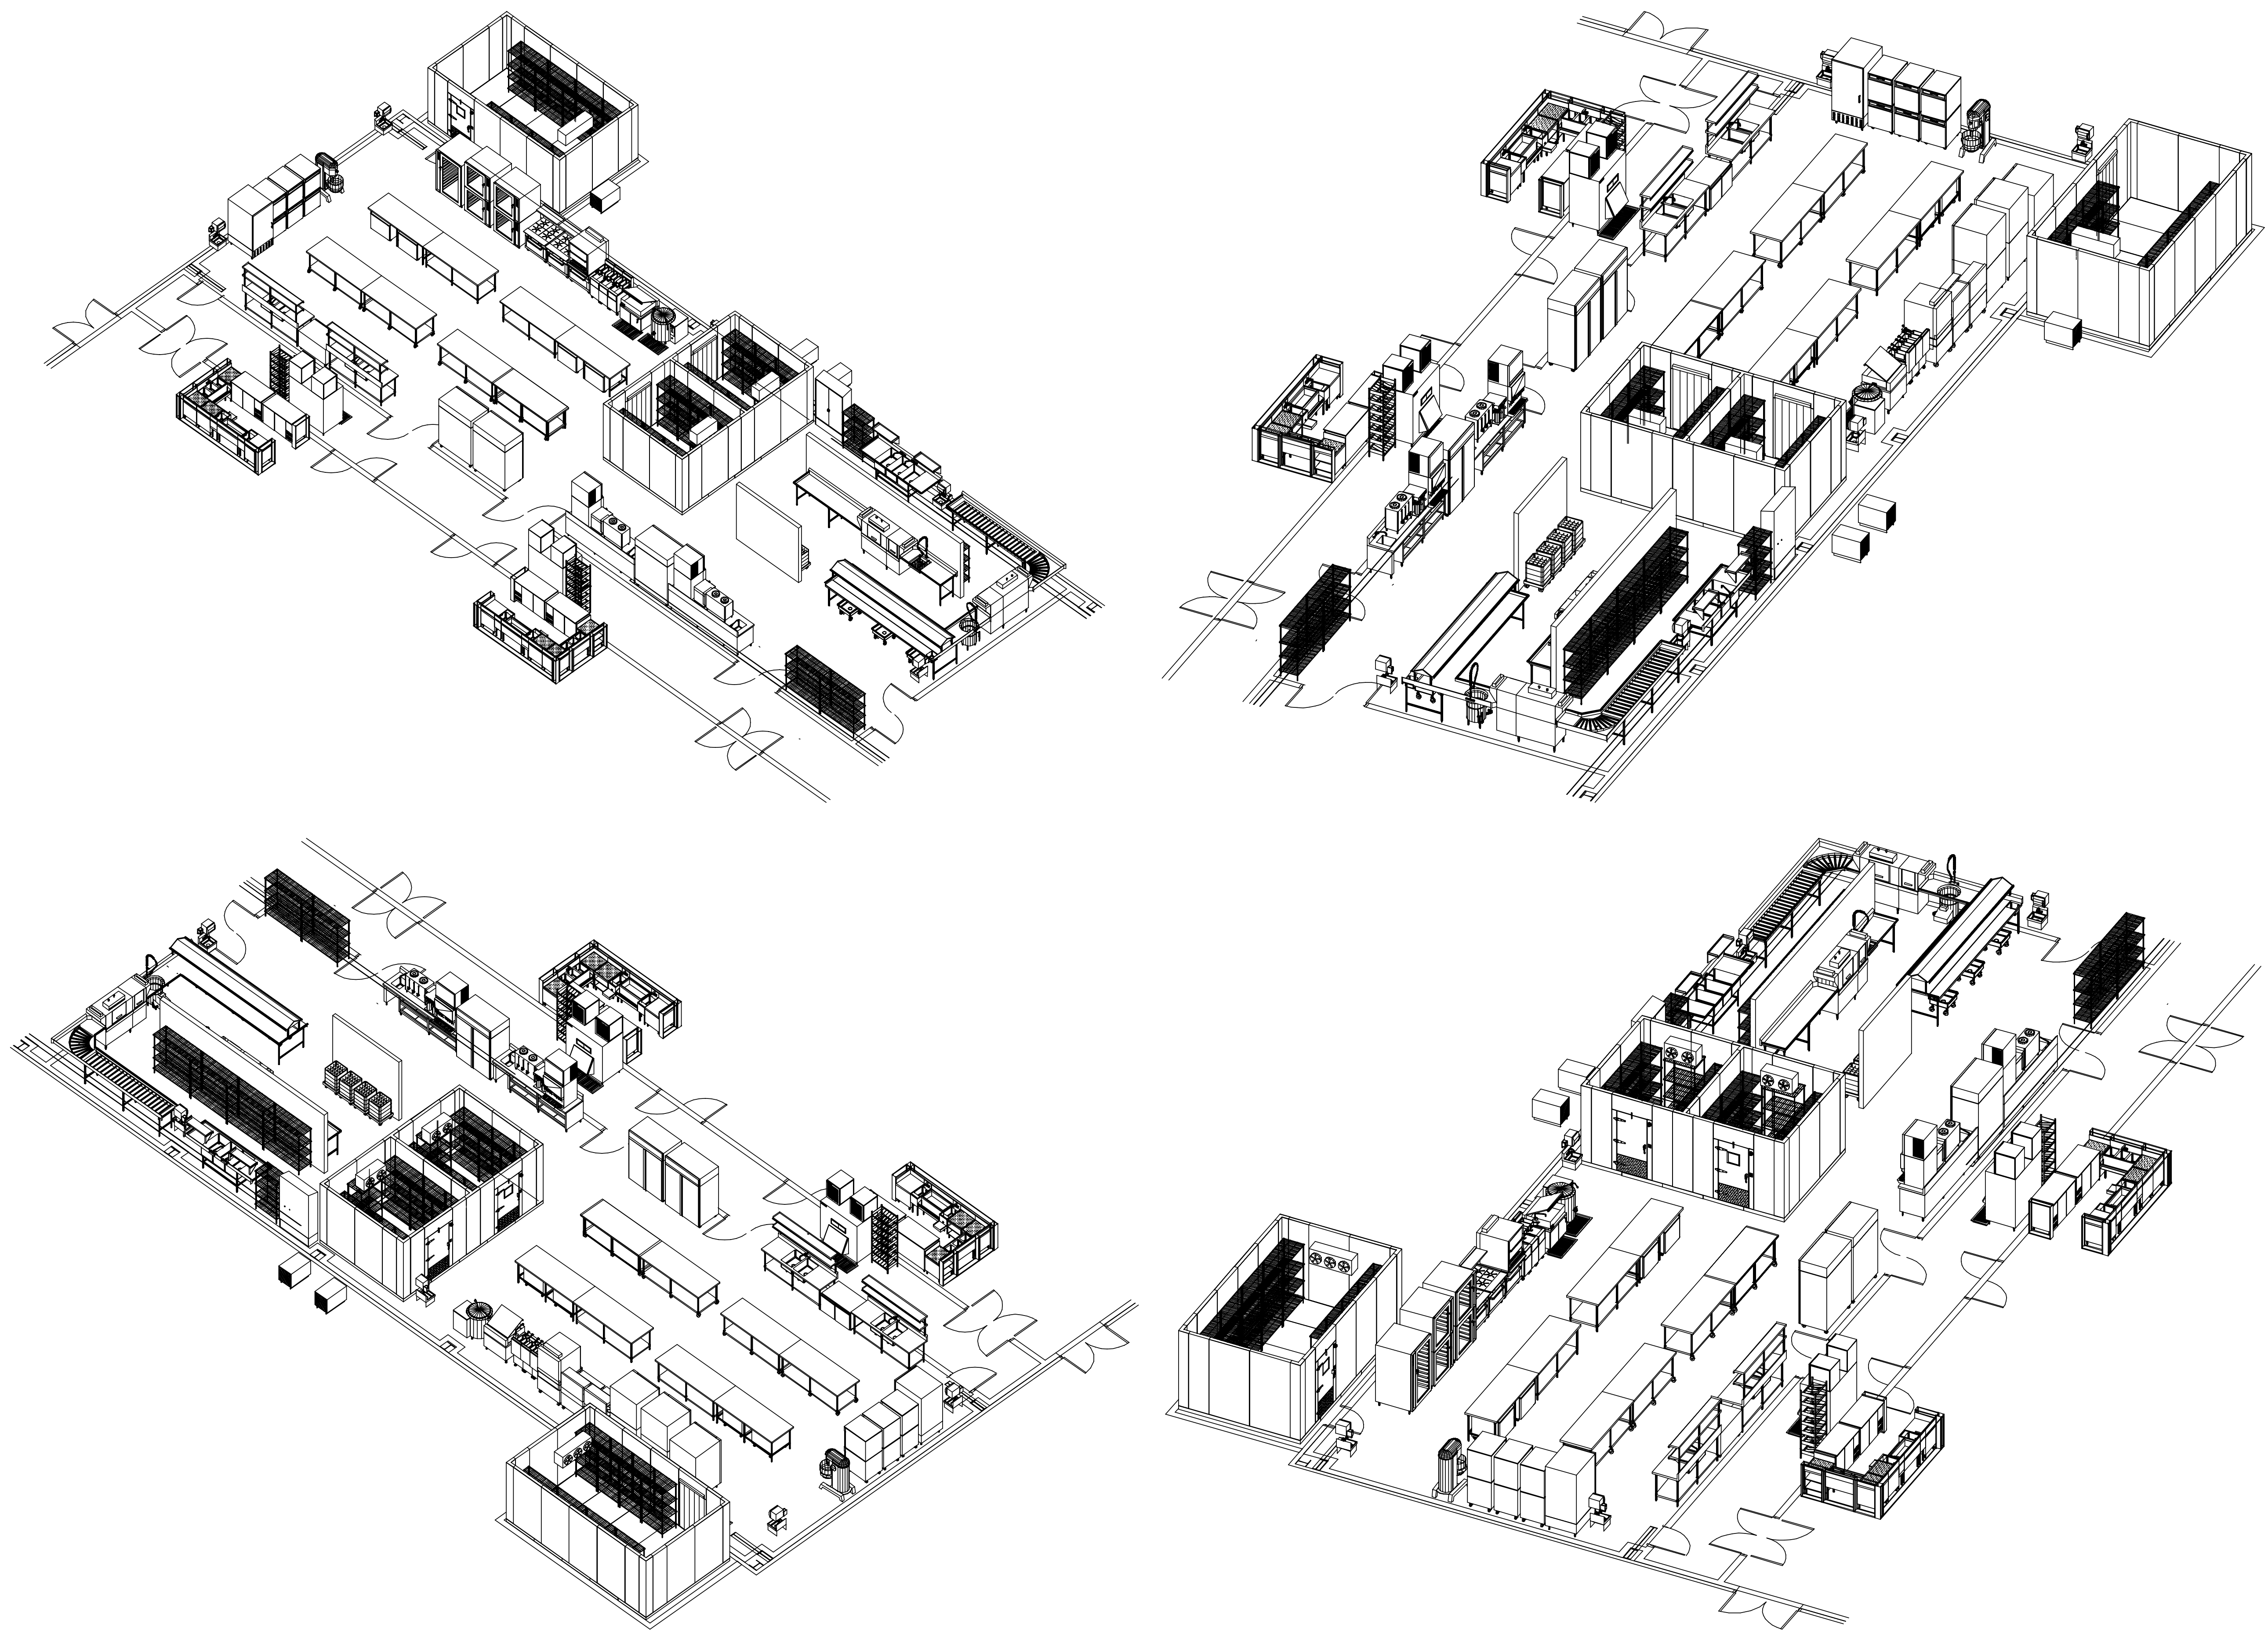

CONTENTS	
K1	LAYOUT
K2	ISOMETRICS
K3	SCHEDULES

**MINERALS RESORT
AND SPA
1 STONE HILL DRIVE
VERNON, NJ**

SCALE: AS NOTED
DATE: 07/28/20
DRAWN BY: DDB
EP-MNS

K2

OF

GROUND FLOOR KITCHEN

No.	Date	By	Revision
08	7/28/20	ddb	ADD BARS & SHELVING
12	5/25/21	ddb	RECOMPILED
17	06/16/22	ddb	BAR LAYOUTS

LIST OF EQUIPMENT					ELECTRICAL					PLUMBING					GAS INPUT PER UNIT BTU	REMARKS		
ITEM	QTY	STATUS	SUBMIT AS	DESCRIPTION	VOLT	PH	AMP	HP	NOTES	COLD	HOT	WASTE DIRECT	INDIRECT	NOTES			REVISED	ITEM
B01	1 LT	NEW	CUSTOM FABRICATION	BAR DIE													B01	
B02	1 EA	NEW	CATALOGED ITEM	BAR WORK BOARD									1"				B02	
B03	1 EA	NEW	CATALOGED ITEM	BAR HAND SINK						1/2"	1/2"		1"	B03P			B03	
B04	1 EA	NEW	CATALOGED ITEM	BAR ICE STATION									1"				B04	
B05	1 EA	NEW	CATALOGED ITEM	BAR BLENDER STATION	120	1	10.0		B05E	1/2"	1/2"		1"	B05P			B05	
B06	1 EA	NEW	CATALOGED ITEM	BAR WORK BOARD									1"				B06	
B07	1 EA	NEW	CATALOGED ITEM	BAR WORK BOARD									1"				B07	
B08	1 EA	NEW	CATALOGED ITEM	BAR SINK						1/2"	1/2"		1"	B08P			B08	
B09	1 EA	NEW	CATALOGED ITEM	BAR WORK BOARD									1"				B09	
B10	1 EA	NEW	CATALOGED ITEM	BACK BAR REFRIG	120	1	8.6		B10E								B10	
B11	1 EA	NEW	CATALOGED ITEM	BACK BAR REFRIG	120	1	8.6		B11E								B11	
B12	1 EA	N.I.C.	SPARE NUMBER														B12	
B13	1 EA	NEW	CATALOGED ITEM	SODA SYSTEM	115	1	6.0		B13E	3/8"				B13P			B13	
B14	1 EA	NEW	CATALOGED ITEM	ICE BIN									1"			* VERIFY ALL MECHANICAL INFORMATION *	B14	
B15	2 EA	NEW	CATALOGED ITEM	ICE MACHINE	200	1	11.0		B15E	3/8"			3/4" & (1)1/2"	B15P			B15	
B16	1 EA	NEW	CUSTOM FABRICATION	FLOOR TROUGH								3"		B16P			B16	
B17	1 EA	NEW	CATALOGED ITEM	ICE BIN									1"			* VERIFY ALL MECHANICAL INFORMATION *	B17	
B18	2 EA	NEW	CATALOGED ITEM	ICE MACHINE	240	1	11.9		B18E	3/8"			3/4" & (1)1/2"	B18P			B18	
B19	1 EA	NEW	CUSTOM FABRICATION	FLOOR TROUGH								3"		B19P			B19	
B20	1 EA	NEW	CATALOGED ITEM	SODA SYSTEM	115	1	6.0		B20E	3/8"				B20P			B20	
B21	1 EA	N.I.C.	SPARE NUMBER														B21	
B22	1 EA	N.I.C.	SPARE NUMBER														B22	
B23	1 EA	N.I.C.	SPARE NUMBER														B23	
1	1 EA	NEW	CATALOGED ITEM	HAND SINK						1/2"	1/2"	1-1/2"		2P			1	
2	1 EA	NEW	CUSTOM FABRICATION	SOILED DISHTABLE						1/2"	1/2"		2"	3P		SIZE AND SHAPE PER DRAWING	2	
3	3 EA	NEW	CUSTOM FABRICATION	SOAK SINK									1.5"			OPTIONAL	3	
4	1 EA	NEW	CATALOGED ITEM	WASTE COLLECTOR	120		11.0		5E	3/4"		2"		5P			4	
5	1 EA	NEW	CATALOGED ITEM	DISHWASHER	200	3	55.3		6E1 6E2		3/4"		2"			* VERIFY ALL MECHANICAL INFORMATION *	5	
6	2 EA	NEW	CUSTOM FABRICATION	VENT RISER													6	
7	1 EA	NEW	CUSTOM FABRICATION	CLEAN DISHTABLE												SIZE AND SHAPE PER DRAWING	7	
8	1 EA	NEW	CATALOGED ITEM	HAND SINK						1/2"	1/2"	1-1/2"		9P			8	
9	1 EA	NEW	CUSTOM FABRICATION	UTILITY SINK								(3)2"		10P			9	
10	1 EA	NEW	CUSTOM FABRICATION	WALL SHELF						1/2"	1/2"			12P		WALL BLOCKING BY G.C.	10	
11	1 EA	NEW	CATALOGED ITEM	PRE RINSE UNIT						1/2"	1/2"						11	
12	1 EA	NEW	CATALOGED ITEM	FAUCET						1/2"	1/2"						12	
13	1 EA	NEW	CATALOGED ITEM	MOP SINK						1/2"	1/2"	2"					13	
14	1 LT	NEW	CATALOGED ITEM	WIRE SHELVING												SIZE AND SHAPE PER DRAWING	14	
15	1 EA	N.I.C.	SPARE NUMBER														15	
16	1 EA	NEW	CUSTOM FABRICATION	SOILED DISHTABLE						1/2"	1/2"		1-1/2"	ERR		SIZE AND SHAPE PER DRAWING	16	
17	1 EA	NEW	CATALOGED ITEM	DISHWASHER	200	3	55.3		18E		3/4"		2"			* VERIFY ALL MECHANICAL INFORMATION *	17	
18	2 EA	NEW	CUSTOM FABRICATION	VENT RISER													18	
19	1 EA	NEW	CUSTOM FABRICATION	CLEAN DISHTABLE													19	
20	4 EA	NEW	CATALOGED ITEM	RACK DOLLY												OPTIONAL	20	
21	1 EA	NEW	CATALOGED ITEM	WIRE SHELVING												OPTIONAL	21	
22	1 EA	NEW	CUSTOM FABRICATION	BEVERAGE TABLE						1/2"	1/2"		1-1/2"	ERR		SIZE AND SHAPE PER DRAWING	22	
23	1 EA	NEW	CUSTOM FABRICATION	BEVERAGE TABLE						1/2"	1/2"		1-1/2"	ERR		SIZE AND SHAPE PER DRAWING	23	
24	1 EA	NEW	CATALOGED ITEM	REFRIGERATOR	120	1	3.2		25E								24	
25	2 EA	N.I.C.	BY VENDOR	COFFEE URN						3/8"						* VERIFY ALL MECHANICAL INFORMATION *	25	
26	2 EA	N.I.C.	BY VENDOR	COFFEE URN												* VERIFY ALL MECHANICAL INFORMATION *	26	
27	1 EA	NEW	CATALOGED ITEM	ICE MACHINE	120	1	9.6		29E	3/8"			1/2"	ERR		* VERIFY ALL MECHANICAL INFORMATION *	27	
28	1 EA	N.I.C.	SPARE NUMBER														28	
29	1 EA	N.I.C.	SPARE NUMBER														29	
30	1 EA	NEW	CATALOGED ITEM	REFRIGERATOR	120	1	5.5		32E								30	
31	1 EA	NEW	CUSTOM FABRICATION	WORK TABLE	120	1	2.3		34E	1/2"	1/2"		2"			SIZE AND SHAPE PER DRAWING	31	
32	1 EA	NEW	CATALOGED ITEM	REFRIGERATED WORK TOP	120	1	2.3		34E								32	
33	4 EA	NEW	CUSTOM FABRICATION	WORK TABLE												SIZE AND SHAPE PER DRAWING	33	
34	2 EA	NEW	CUSTOM FABRICATION	WORK TABLE												SIZE AND SHAPE PER DRAWING	34	
35	2 EA	NEW	CUSTOM FABRICATION	WORK TABLE												SIZE AND SHAPE PER DRAWING	35	
36	1 EA	NEW	CATALOGED ITEM	DISH CART												OPTIONAL	36	
37	3 EA	NEW	CATALOGED ITEM	MIXER	200	3			40E	1/2"	1/2"	1-1/2"					37	
38	1 EA	NEW	CATALOGED ITEM	COOK HOLD OVEN	120	1	2.3		41E	0.25"							38	
39	1 EA	NEW	CATALOGED ITEM	BLAST CHILLER	200	3	13.4		42E				3/4"			OPTIONAL	39	
40	1 EA	N.I.C.	SPARE NUMBER														40	
41	1 EA	N.I.C.	SPARE NUMBER														41	
42	1 EA	NEW	CATALOGED ITEM	COMBI OVEN	200	1	7.7		44E	303,000*1364*GAS	303 MBTU, 3/4" PIPE, MANIFOLD CP, (1)COMBI OVEN						42	
43	1 EA	NEW	CATALOGED ITEM	COMBI OVEN	200	1	3.7		46E	106,000*1364*GAS	106 MBTU, 3/4" PIPE, MANIFOLD CP, (1)COMBI OVEN						43	
44	1 EA	N.I.C.	SPARE NUMBER														44	
45	2 EA	NEW	CATALOGED ITEM	RANGE						205,000*148G	GAS - 205 MBTU, 3/4" PIPE, MANIFOLD CP, (2)RANGE						45	
46	1 EA	NEW	CATALOGED ITEM	BROILER						600,000*149G	GAS - 600 MBTU, 1-1/4" PIPE, MANIFOLD CP, (1)BROILER						46	
47	3 EA	NEW	CATALOGED ITEM	FRYERS	120	1			50E	136,000*150G	GAS - 136 MBTU, 3/4" PIPE, MANIFOLD CP, (3)FRYERS						47	
48	1 EA	NEW	CATALOGED ITEM	BRAISING PAN	120	1	3.0		51E	80,000*151G/2GAS	- 80 MBTU, 3/4" PIPE, CP 22" AFF, (1)BRAISING PAN						48	
49	2 EA	NEW	CUSTOM FABRICATION	FLOOR TROUGH									4"				49	
50	1 EA	NEW	CATALOGED ITEM	KETTLE	120	1			53E	1/2"							50	
51	7 EA	NEW	CATALOGED ITEM	GAS HOSE													51	
52	1 EA	NEW	CUSTOM FABRICATION	EXHAUST HOOD	120	1	6.0		55E							* VERIFY ALL MECHANICAL INFORMATION *	52	
53	1 EA	NEW	CUSTOM FABRICATION	INSTALLATION													53	
54	1 EA	NEW	CUSTOM FABRICATION	WALKIN REFRIGERATION												* VERIFY ALL MECHANICAL INFORMATION *	54	
55	1 LT	NEW	CATALOGED ITEM	WIRE SHELVING												SIZE AND SHAPE PER DRAWING	55	
56	1 LT	NEW	CATALOGED ITEM	WIRE SHELVING												SIZE AND SHAPE PER DRAWING	56	
57	1 EA	N.I.C.	SPARE NUMBER														57	
58	1 EA	NEW	CUSTOM FABRICATION	WALKIN REFRIGERATION												* VERIFY ALL MECHANICAL INFORMATION *	58	
59	1 LT	NEW	CATALOGED ITEM	WIRE SHELVING												SIZE AND SHAPE PER DRAWING	59	
60	1 EA	N.I.C.	SPARE NUMBER														60	
61	1 EA	NEW	CUSTOM FABRICATION	WALKIN REFRIGERATION												* VERIFY ALL MECHANICAL INFORMATION *	61	
62	1 LT	NEW	CATALOGED ITEM	WIRE SHELVING												SIZE AND SHAPE PER DRAWING	62	
63	1 LT	NEW	CATALOGED ITEM	WIRE SHELVING												SIZE AND SHAPE PER DRAWING	63	

CONTENTS	
K1	LAYOUT
K2	ISOMETRICS
K3	SCHEDULES

MINERALS RESORT
AND SPA
1 STONE HILL DRIVE
VERNON, NJ

SCALE: AS NOTED
DATE: 07/28/20
DRAWN BY: DDB
EP-MNS

K3

OF

GROUND FLOOR KITCHEN

REVISIONS

By

Date

Rev

Rev

Rev

Rev

Rev

Rev

Rev

Rev

Rev

Rev

Rev

Rev

Rev

Rev

Rev

Rev

Rev

Date

Rev

Rev

Rev

Rev

Rev

Rev

Rev

Rev

Rev

Rev

Rev

Rev

Rev

Rev

Rev

Rev

Rev

Date

Rev

Rev

Rev

Rev

Rev

Rev

Rev

Rev

Rev

Rev

Rev

Rev

Rev

Rev

Rev

Rev