


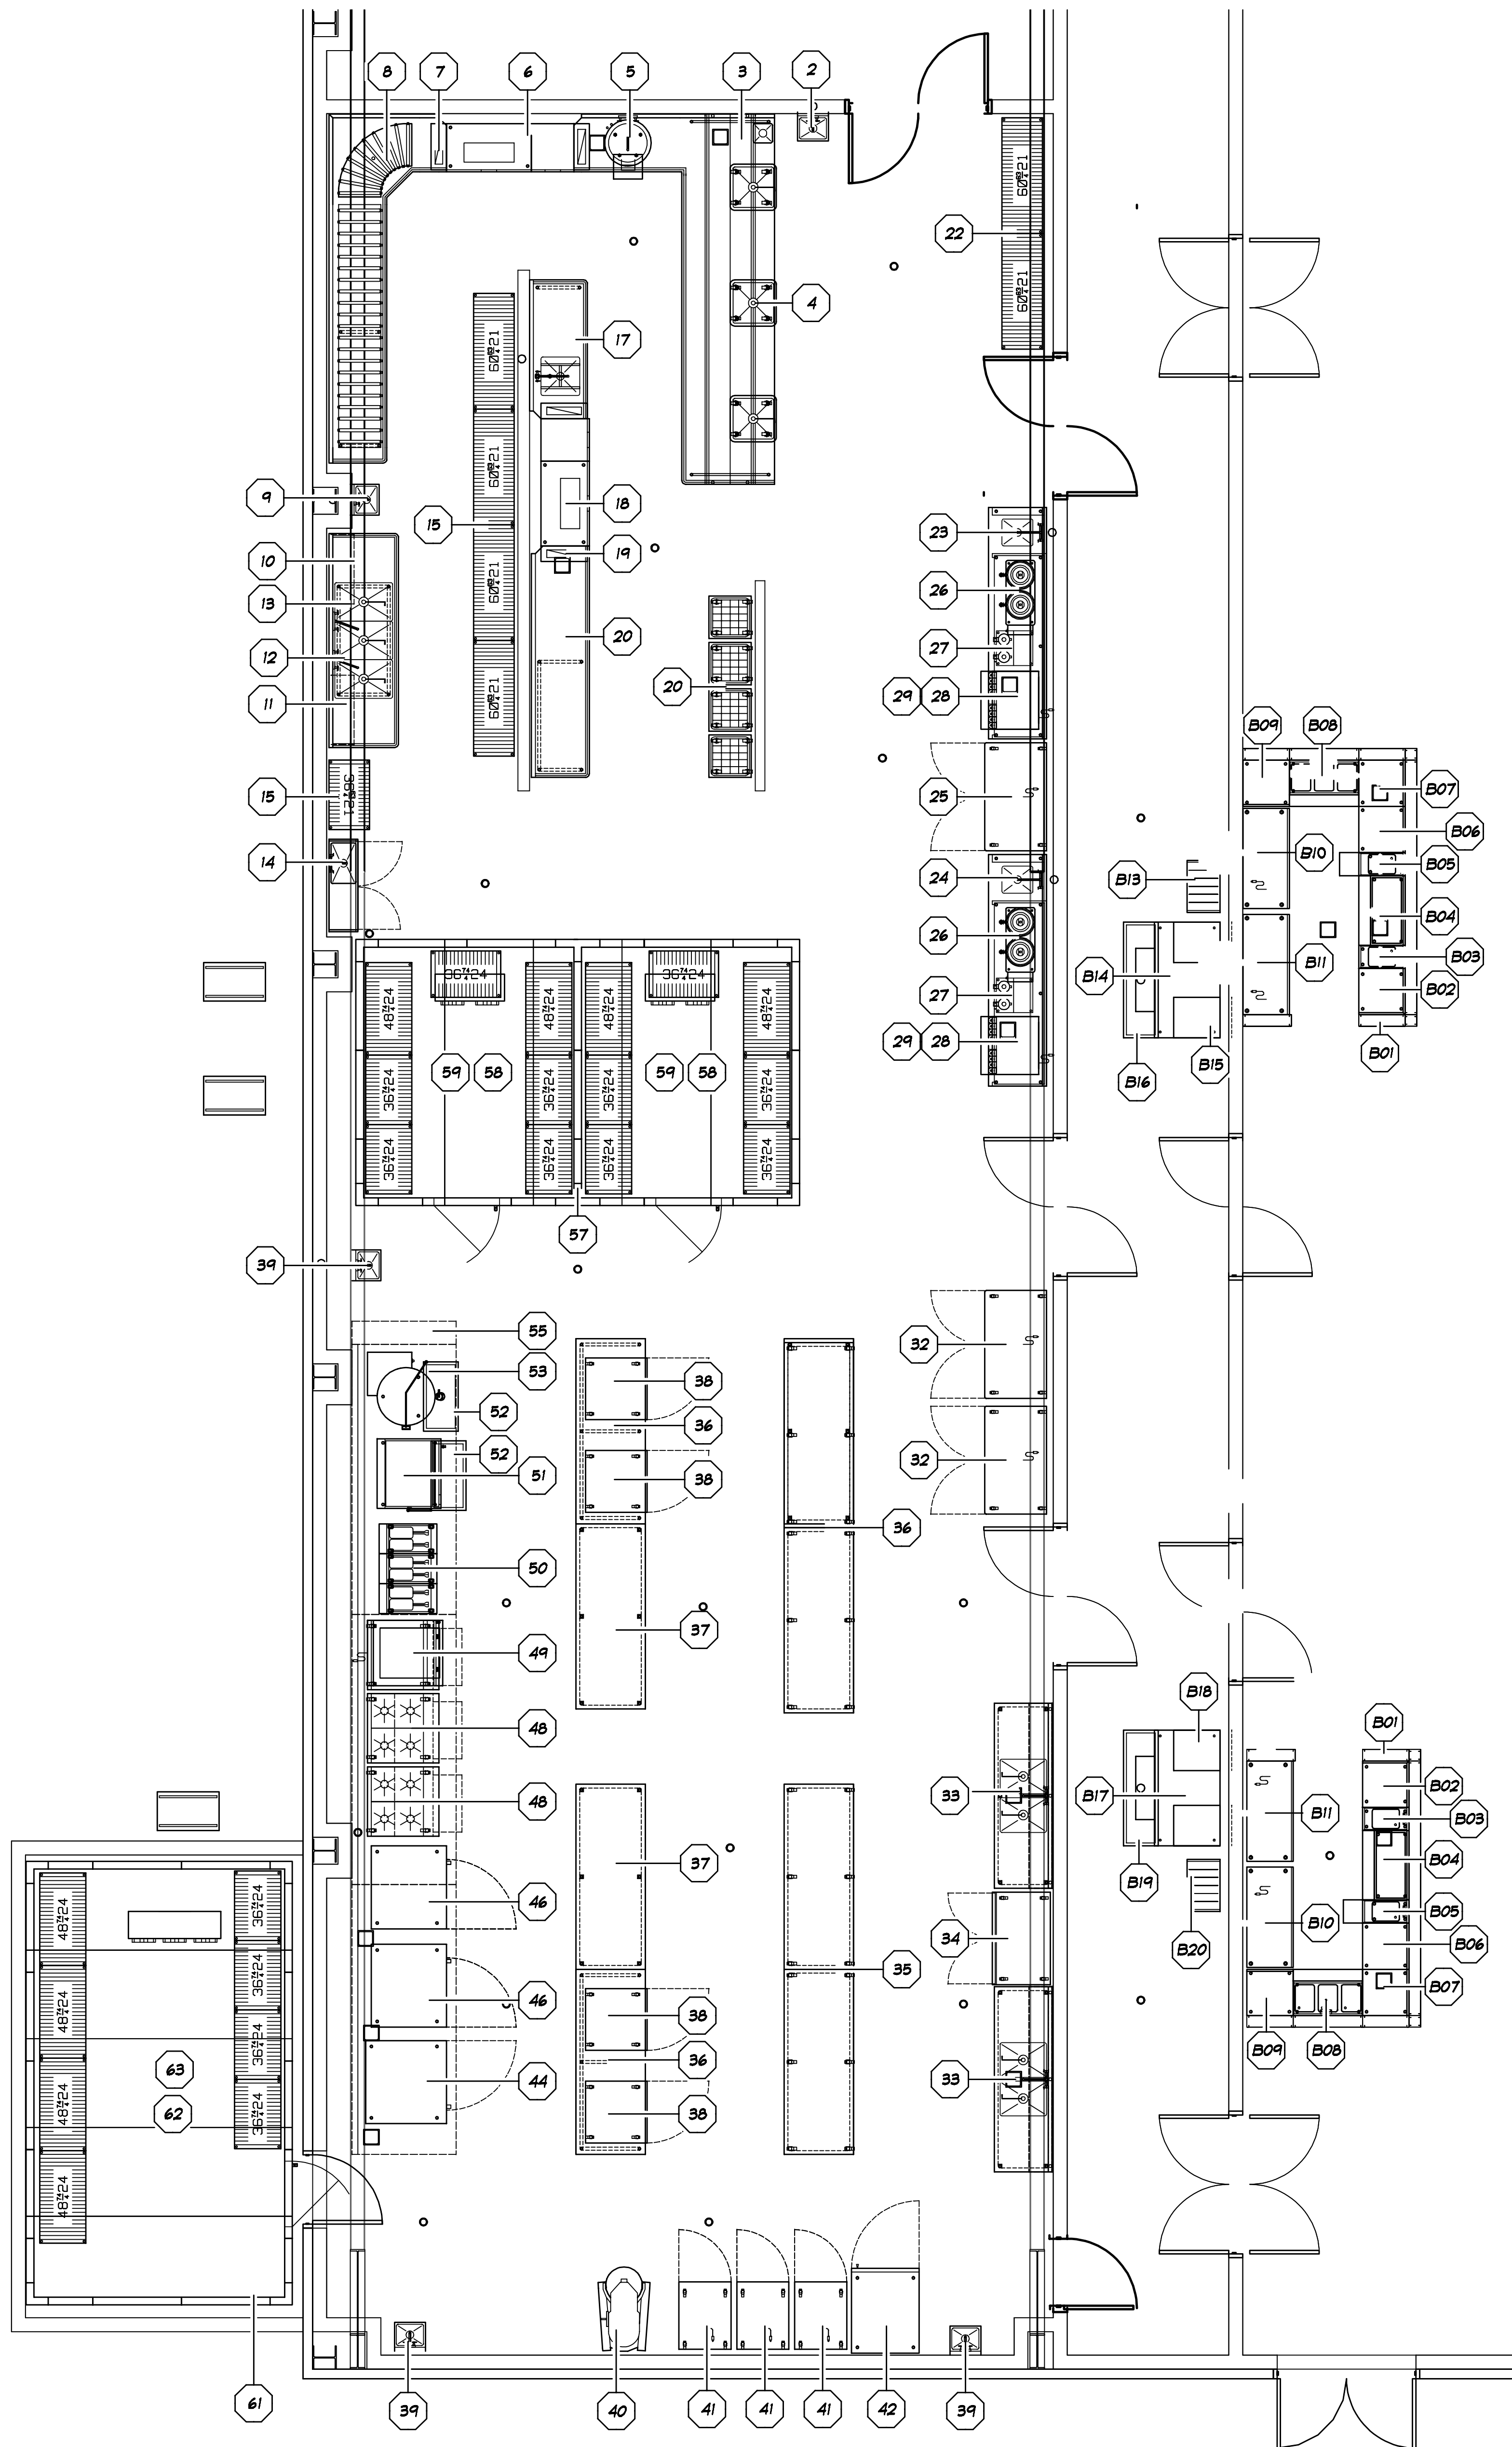

LIST OF EQUIPMENT					REMARKS	REVISED
ITEM	QTY	STATUS	SUBMIT AS	DESCRIPTION		
B01	1 LT	NEW	CUSTOM FABRICATION	BAR DIE		
B02	1 EA	NEW	CATALOGED ITEM	BAR WORK BOARD		
B03	1 EA	NEW	CATALOGED ITEM	BAR HAND SINK		
B04	1 EA	NEW	CATALOGED ITEM	BAR ICE STATION		
B05	1 EA	NEW	CATALOGED ITEM	BAR BLENDER STATION		
B06	1 EA	NEW	CATALOGED ITEM	BAR WORK BOARD		
B07	1 EA	NEW	CATALOGED ITEM	BAR WORK BOARD		
B08	1 EA	NEW	CATALOGED ITEM	BAR SINK		
B09	1 EA	NEW	CATALOGED ITEM	BAR WORK BOARD		
B10	1 EA	NEW	CATALOGED ITEM	BACK BAR REFRIG		
B11	1 EA	NEW	CATALOGED ITEM	BACK BAR REFRIG		
B12	1 EA	N.I.C.	SPARE NUMBER			
B13	1 EA	NEW	CATALOGED ITEM	SODA SYSTEM		
B14	1 EA	NEW	CATALOGED ITEM	ICE BIN	* VERIFY ALL MECHANICAL INFORMATION *	
B15	2 EA	NEW	CATALOGED ITEM	ICE MACHINE		
B16	1 EA	NEW	CUSTOM FABRICATION	FLOOR TROUGH		
B17	1 EA	NEW	CATALOGED ITEM	ICE BIN	* VERIFY ALL MECHANICAL INFORMATION *	
B18	2 EA	NEW	CATALOGED ITEM	ICE MACHINE		
B19	1 EA	NEW	CUSTOM FABRICATION	FLOOR TROUGH		
B20	1 EA	NEW	CATALOGED ITEM	SODA SYSTEM		
B21	1 EA	N.I.C.	SPARE NUMBER			
B22	1 EA	N.I.C.	SPARE NUMBER			
B23	1 EA	N.I.C.	SPARE NUMBER			
1	1 EA	N.I.C.	SPARE NUMBER			
2	1 EA	NEW	CATALOGED ITEM	HAND SINK		
3	1 EA	NEW	CUSTOM FABRICATION	SOILED DISHTABLE	SIZE AND SHAPE PER DRAWING	
4	3 EA	NEW	CUSTOM FABRICATION	SOAK SINK	OPTIONAL	
5	1 EA	NEW	CATALOGED ITEM	WASTE COLLECTOR		
6	1 EA	NEW	CATALOGED ITEM	DISHWASHER	* VERIFY ALL MECHANICAL INFORMATION *	
7	2 EA	NEW	CUSTOM FABRICATION	VENT RISER		
8	1 EA	NEW	CUSTOM FABRICATION	CLEAN DISHTABLE	SIZE AND SHAPE PER DRAWING	
9	1 EA	NEW	CATALOGED ITEM	HAND SINK		
10	1 EA	NEW	CUSTOM FABRICATION	UTILITY SINK		
11	1 EA	NEW	CUSTOM FABRICATION	WALL SHELF	WALL BLOCKING BY G.C.	
12	1 EA	NEW	CATALOGED ITEM	PRE RINSE UNIT		
13	1 EA	NEW	CATALOGED ITEM	FAUCET		
14	1 EA	NEW	CATALOGED ITEM	MOP SINK		
15	1 LT	NEW	CATALOGED ITEM	WIRE SHELVING	SIZE AND SHAPE PER DRAWING	
16	1 EA	N.I.C.	SPARE NUMBER			
17	1 EA	NEW	CUSTOM FABRICATION	SOILED DISHTABLE	SIZE AND SHAPE PER DRAWING	
18	1 EA	NEW	CATALOGED ITEM	DISHWASHER	* VERIFY ALL MECHANICAL INFORMATION *	
19	2 EA	NEW	CUSTOM FABRICATION	VENT RISER		
20	1 EA	NEW	CUSTOM FABRICATION	CLEAN DISHTABLE		
21	4 EA	NEW	CATALOGED ITEM	RACK DOLLY	OPTIONAL	
22	1 EA	NEW	CATALOGED ITEM	WIRE SHELVING	OPTIONAL	
23	1 EA	NEW	CUSTOM FABRICATION	BEVERAGE TABLE	SIZE AND SHAPE PER DRAWING	
24	1 EA	NEW	CUSTOM FABRICATION	BEVERAGE TABLE	SIZE AND SHAPE PER DRAWING	
25	1 EA	NEW	CATALOGED ITEM	REFRIGERATOR		
26	2 EA	N.I.C.	BY VENDOR	COFFEE URN	* VERIFY ALL MECHANICAL INFORMATION *	
27	2 EA	N.I.C.	BY VENDOR	COFFEE URN	* VERIFY ALL MECHANICAL INFORMATION *	
28	1 EA	NEW	CATALOGED ITEM			
29	1 EA	N.I.C.	BY VENDOR	ICE MACHINE	* VERIFY ALL MECHANICAL INFORMATION *	
30	1 EA	N.I.C.	SPARE NUMBER			
31	1 EA	N.I.C.	SPARE NUMBER			
32	1 EA	NEW	CATALOGED ITEM	REFRIGERATOR		
33	1 EA	NEW	CUSTOM FABRICATION	WORK TABLE	SIZE AND SHAPE PER DRAWING	
34	1 EA	NEW	CATALOGED ITEM	REFRIGERATED WORK TOP		
35	4 EA	NEW	CUSTOM FABRICATION	WORK TABLE	SIZE AND SHAPE PER DRAWING	
36	2 EA	NEW	CUSTOM FABRICATION	WORK TABLE	SIZE AND SHAPE PER DRAWING	
37	2 EA	NEW	CUSTOM FABRICATION	WORK TABLE	SIZE AND SHAPE PER DRAWING	
38	1 EA	NEW	CATALOGED ITEM	DISH CART	OPTIONAL	
39	3 EA	NEW	CATALOGED ITEM			
40	1 EA	NEW	CATALOGED ITEM	MIXER		
41	3 EA	NEW	CATALOGED ITEM	COOK HOLD OVEN		
42	1 EA	NEW	CATALOGED ITEM	BLAST CHILLER	OPTIONAL	
43	1 EA	N.I.C.	SPARE NUMBER			
44	1 EA	NEW	CATALOGED ITEM	COMBI OVEN		
45	1 EA	N.I.C.	SPARE NUMBER			
46	1 EA	NEW	CATALOGED ITEM	COMBI OVEN		
47	1 EA	N.I.C.	SPARE NUMBER			
48	2 EA	NEW	CATALOGED ITEM	RANGE		
49	1 EA	NEW	CATALOGED ITEM	BROILER		
50	3 EA	NEW	CATALOGED ITEM	FRYERS		
51	1 EA	NEW	CATALOGED ITEM	BRAISING PAN		
52	2 EA	NEW	CUSTOM FABRICATION	FLOOR TROUGH		
53	1 EA	NEW	CATALOGED ITEM	KETTLE		
54	7 EA	NEW	CATALOGED ITEM	GAS HOSE		
55	1 EA	NEW	CUSTOM FABRICATION	EXHAUST HOOD	* VERIFY ALL MECHANICAL INFORMATION *	
56	1 EA	NEW	CUSTOM FABRICATION	INSTALLATION		
57	1 EA	NEW	CUSTOM FABRICATION	WALKIN REFRIGERATION	* VERIFY ALL MECHANICAL INFORMATION *	
58	1 LT	NEW	CATALOGED ITEM	WIRE SHELVING	SIZE AND SHAPE PER DRAWING	
59	1 LT	NEW	CATALOGED ITEM	WIRE SHELVING	SIZE AND SHAPE PER DRAWING	
60	1 EA	N.I.C.	SPARE NUMBER			
61	1 EA	NEW	CUSTOM FABRICATION	WALKIN REFRIGERATION	* VERIFY ALL MECHANICAL INFORMATION *	
62	1 LT	NEW	CATALOGED ITEM	WIRE SHELVING		
63	1 LT	NEW	CATALOGED ITEM	WIRE SHELVING	SIZE AND SHAPE PER DRAWING	

PLAN VIEW

1/4" = 1' - 0"

CONTENTS	
K1	LAYOUT
K2	ISOMETRICS
K3	SCHEDULES

MINERALS RESORT
AND SPA
1 STONE HILL DRIVE
VERNON, NJ

SCALE: AS NOTED
DATE: 07/28/20
DRAWN BY: DDB
EP-MNS

K1


OF

GROUND FLOOR KITCHEN

REVISIONS

No.	Date	By	Revision
08	7/28/20	ddb	ADD BARS & SHELVING
12	5/25/21	ddb	RECORDED
17	06/16/2021	ddb	BAR LAYOUTS
19	06/22/2021	ddb	PLUMBING DRAIN LOCATIONS

Economy
PAPER &
REPLACEMENT
SUPPLY Co., Inc.
180 Broad Street Clifton, NJ 07013
Wholesale Distributors Since 1932

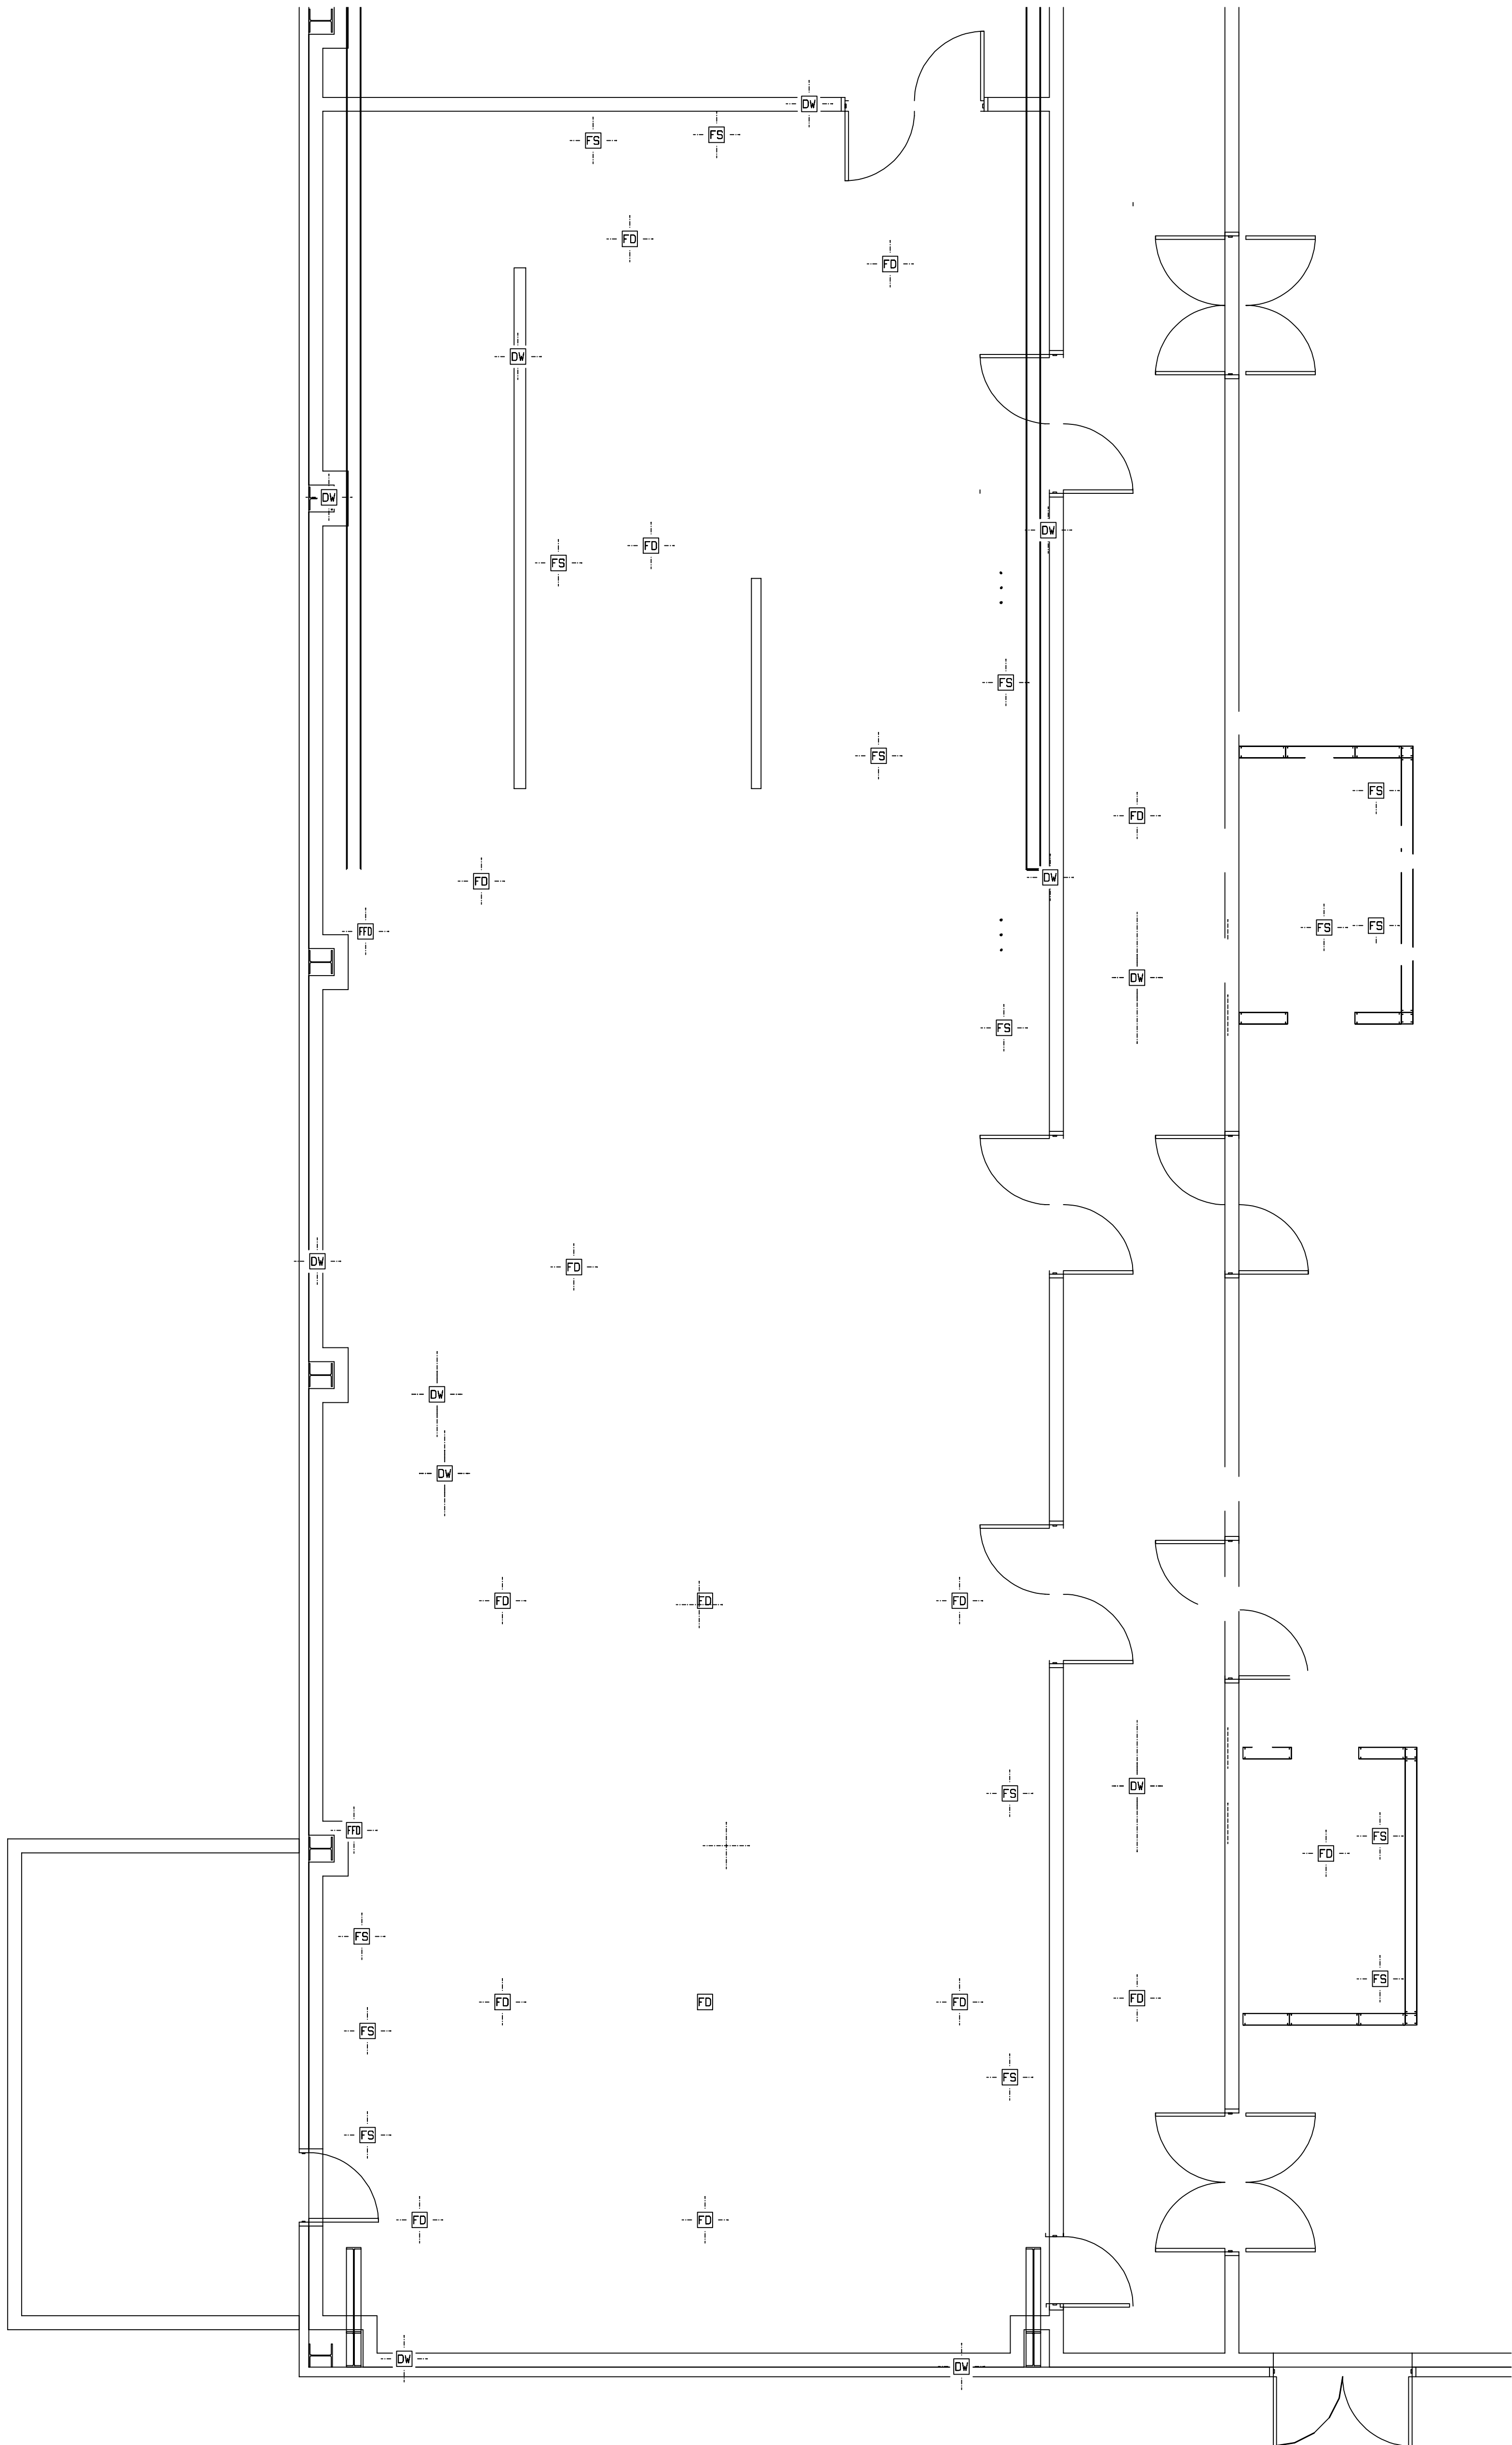

IN SLAB SYMBOL SCHEDULE		
HW - HOT WATER		
CW - COLD WATER		
FS - FLOOR SINK		
FD - FLOOR DRAIN		
FFD - FUNNEL FLOOR DRAIN		
DW - DIRECT WASTE		
OSD - OPEN SITE DRAIN		
ME - MECHANICAL CHASE		
PVC - PVC BEVERAGE LINE CHASE		
AF - ABOVE FINISHED FLOOR		
RI - ROUGH IN		
	C.W. H.W. CW & HW	WATER STUB UPS

SLAB LAYOUT

1/4" = 1' - 0"


CONTENTS	
K1	LAYOUT
K2	ISOMETRICS
K3	SCHEDULES

GROUND FLOOR KITCHEN

No.	Date	By	Revision
08	7/30/20	ddb	ADD BARS & SHELVING
12	5/25/21	ddb	RECOMPILED
17	02/12/22	ddb	BAR LAYOUTS
19	02/22/22	ddb	PLUMBING DRAIN LOCATIONS

MINERALS RESORT
AND SPA
1 STONE HILL DRIVE
VERNON, NJ

SCALE: AS NOTED
DATE: 07/28/20
DRAWN BY: DDB
EP-MNS

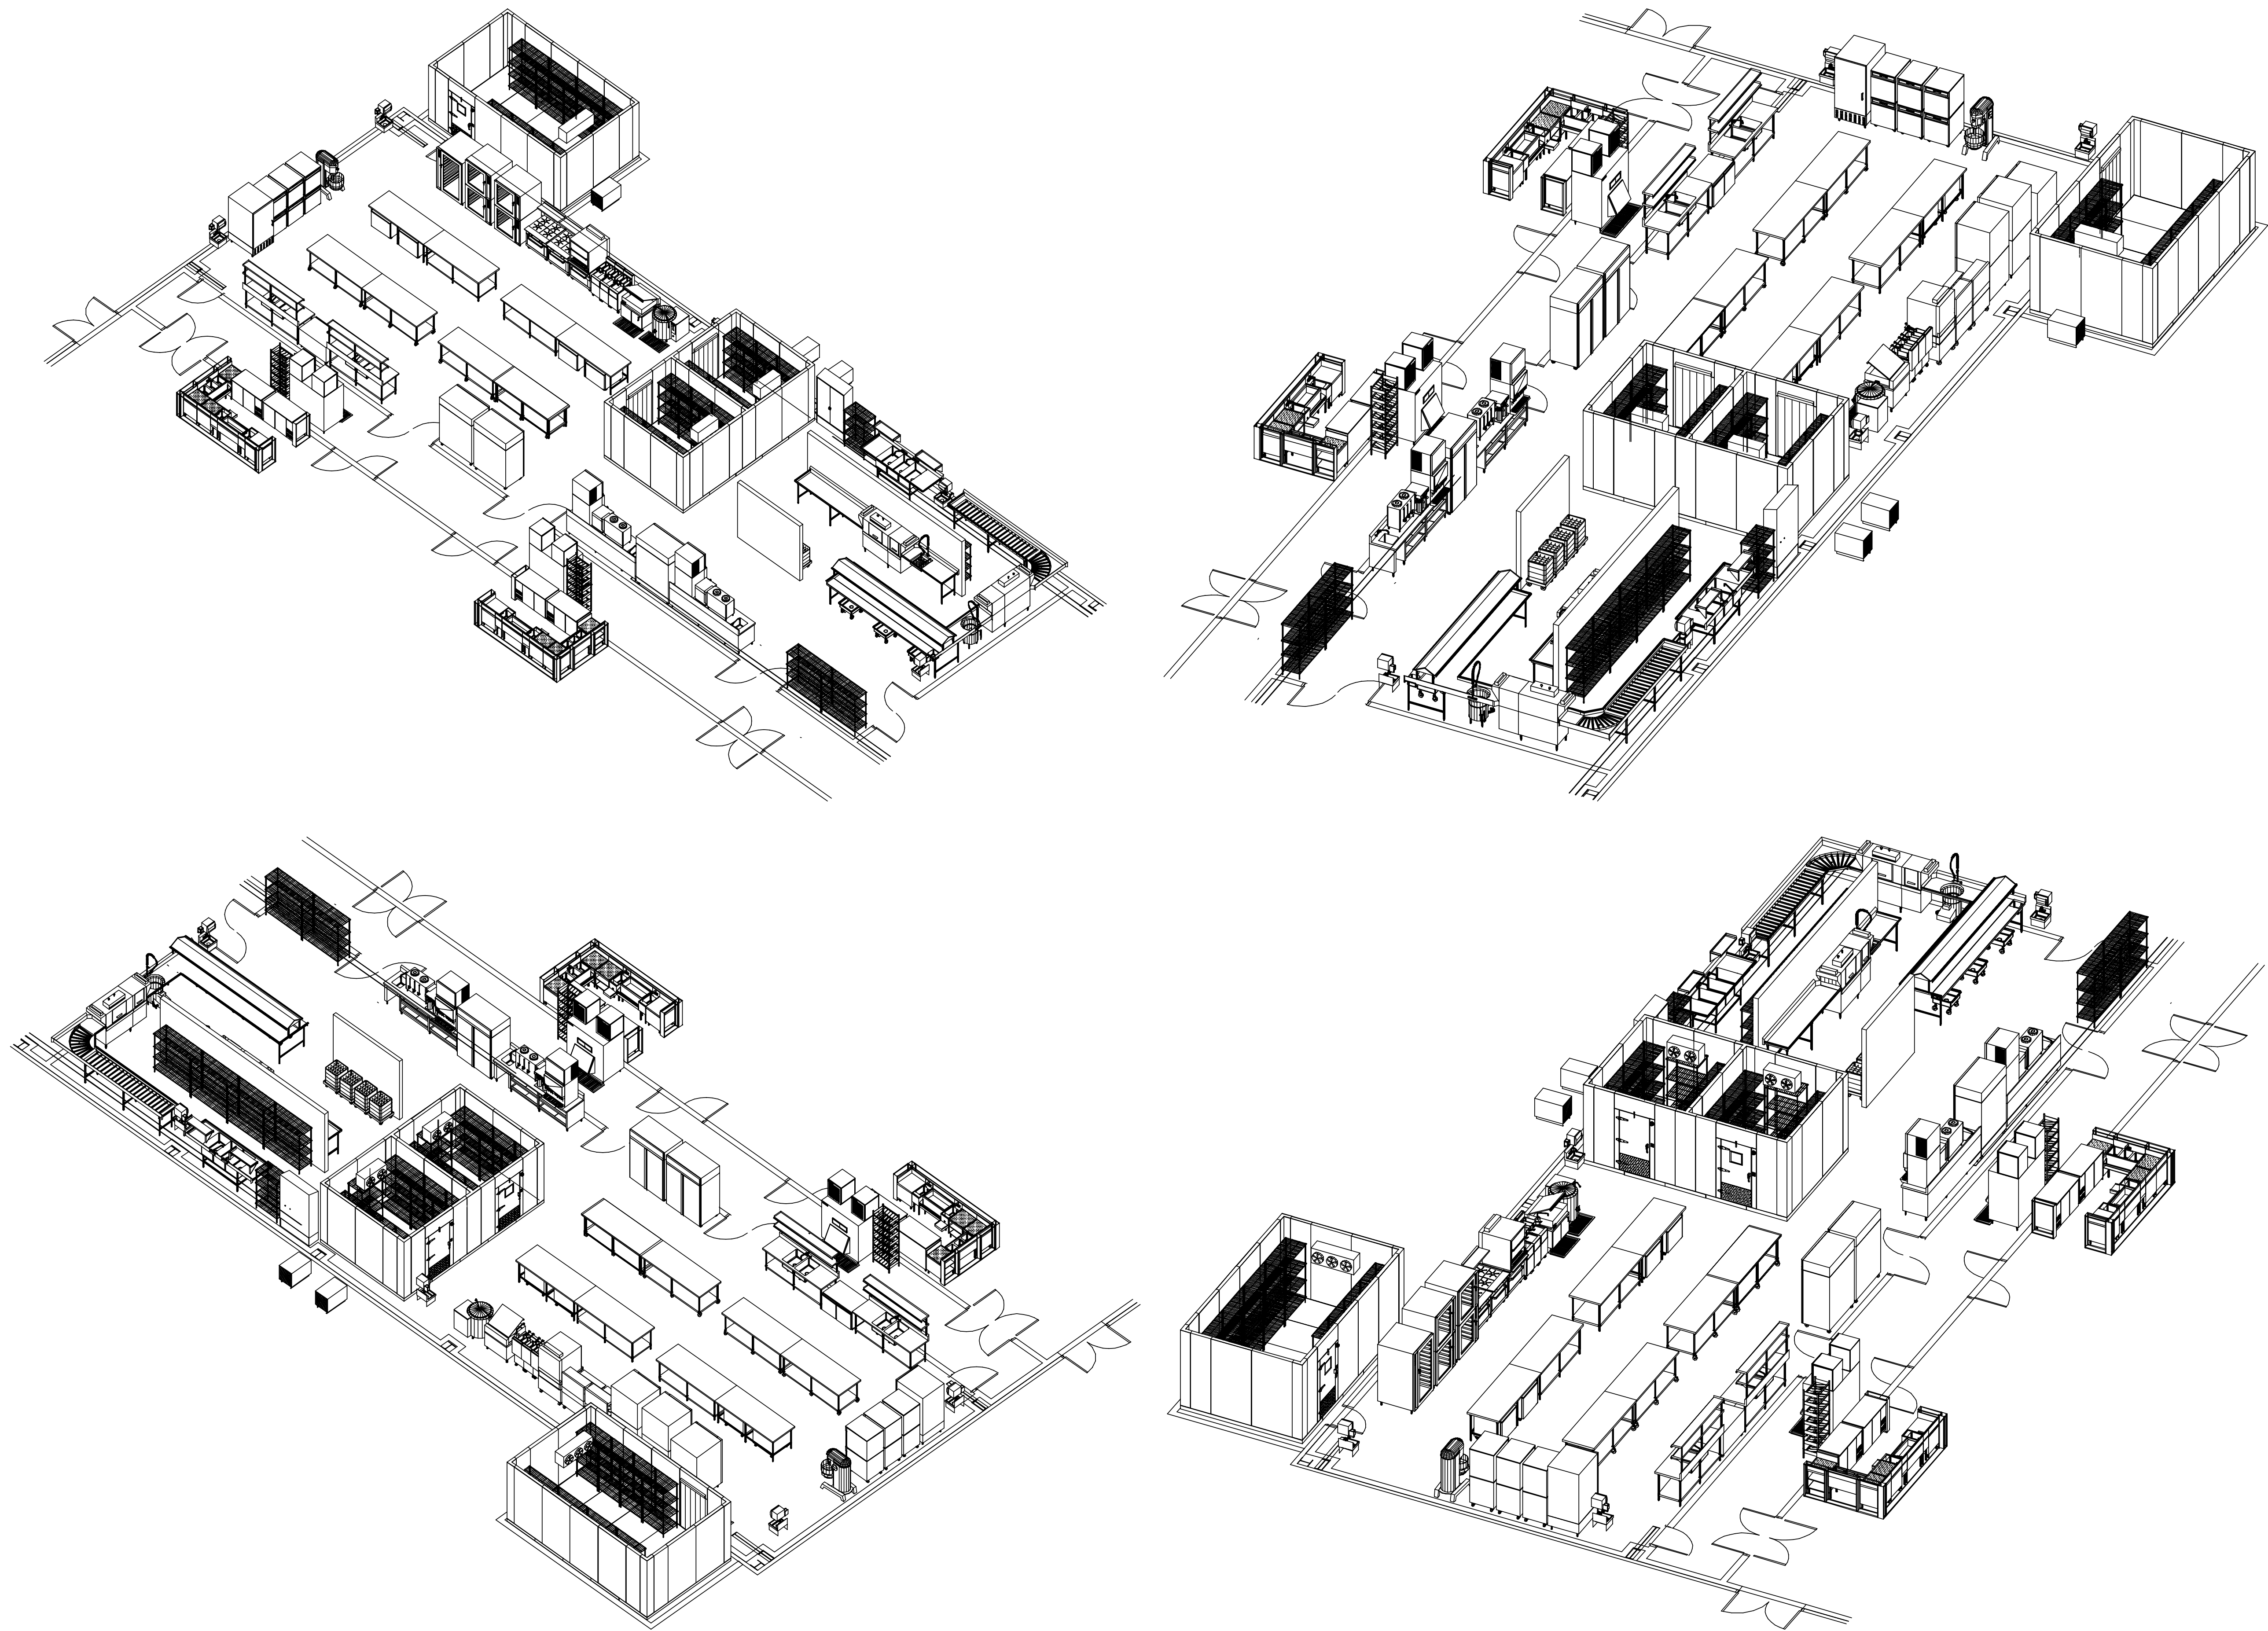

CONTENTS	
K1	LAYOUT
K2	ISOMETRICS
K3	SCHEDULES

**MINERALS RESORT
AND SPA
1 STONE HILL DRIVE
VERNON, NJ**

SCALE: AS NOTED
DATE: 07/28/20
DRAWN BY: DDB
EP-MNS

GROUND FLOOR KITCHEN

No.	Date	By	Revision
08	7/28/20	ddb	ADD BARS & SHELVING
12	5/25/21	ddb	RECOMPILED
17	06/16/2021	ddb	BAR LAYOUTS
19	06/22/2021	ddb	PLUMBING DRAIN LOCATIONS

LIST OF EQUIPMENT					ELECTRICAL					PLUMBING					GAS INPUT PER UNIT BTU	REMARKS		
ITEM	QTY	STATUS	SUBMIT AS	DESCRIPTION	VOLT	PH	AMP	HP	NOTES	COLD	HOT	DIRECT	WASTE INDIRECT	NOTES			REVISED	ITEM
B01	1 LT	NEW	CUSTOM FABRICATION	BAR DIE													B01	
B02	1 EA	NEW	CATALOGED ITEM	BAR WORK BOARD									1"				B02	
B03	1 EA	NEW	CATALOGED ITEM	BAR HAND SINK						1/2"	1/2"		1"	B03P			B03	
B04	1 EA	NEW	CATALOGED ITEM	BAR ICE STATION									1"				B04	
B05	1 EA	NEW	CATALOGED ITEM	BAR BLENDER STATION	120	1	10.0		B05E	1/2"	1/2"		1"	B05P			B05	
B06	1 EA	NEW	CATALOGED ITEM	BAR WORK BOARD									1"				B06	
B07	1 EA	NEW	CATALOGED ITEM	BAR WORK BOARD									1"				B07	
B08	1 EA	NEW	CATALOGED ITEM	BAR SINK						1/2"	1/2"		1"	B08P			B08	
B09	1 EA	NEW	CATALOGED ITEM	BAR WORK BOARD									1"				B09	
B10	1 EA	NEW	CATALOGED ITEM	BACK BAR REFRIG	120	1	8.6		B10E								B10	
B11	1 EA	NEW	CATALOGED ITEM	BACK BAR REFRIG	120	1	8.6		B11E								B11	
B12	1 EA	N.I.C.	SPARE NUMBER														B12	
B13	1 EA	NEW	CATALOGED ITEM	SODA SYSTEM	115	1	6.0		B13E	3/8"				B13P			B13	
B14	1 EA	NEW	CATALOGED ITEM	ICE BIN									1"			* VERIFY ALL MECHANICAL INFORMATION *	B14	
B15	2 EA	NEW	CATALOGED ITEM	ICE MACHINE	200	1	11.0		B15E	3/8"			3/4" & (1)1/2"	B15P			B15	
B16	1 EA	NEW	CUSTOM FABRICATION	FLOOR TROUGH								3"		B16P			B16	
B17	1 EA	NEW	CATALOGED ITEM	ICE BIN									1"			* VERIFY ALL MECHANICAL INFORMATION *	B17	
B18	2 EA	NEW	CATALOGED ITEM	ICE MACHINE	240	1	11.9		B18E	3/8"			3/4" & (1)1/2"	B18P			B18	
B19	1 EA	NEW	CUSTOM FABRICATION	FLOOR TROUGH								3"		B19P			B19	
B20	1 EA	NEW	CATALOGED ITEM	SODA SYSTEM	115	1	6.0		B20E	3/8"				B20P			B20	
B21	1 EA	N.I.C.	SPARE NUMBER														B21	
B22	1 EA	N.I.C.	SPARE NUMBER														B22	
B23	1 EA	N.I.C.	SPARE NUMBER														B23	
1	1 EA	NEW	CATALOGED ITEM	HAND SINK						1/2"	1/2"	1-1/2"		2P			1	
2	1 EA	NEW	CUSTOM FABRICATION	SOILED DISHTABLE						1/2"	1/2"		2"	3P		SIZE AND SHAPE PER DRAWING	2	
3	3 EA	NEW	CUSTOM FABRICATION	SOAK SINK									1.5"			OPTIONAL	3	
4	1 EA	NEW	CATALOGED ITEM	WASTE COLLECTOR	120		11.0		5E	3/4"		2"		5P			4	
5	1 EA	NEW	CATALOGED ITEM	DISHWASHER	200	3	55.3		6E1 6E2		3/4"		2"			* VERIFY ALL MECHANICAL INFORMATION *	5	
6	2 EA	NEW	CUSTOM FABRICATION	VENT RISER													6	
7	1 EA	NEW	CUSTOM FABRICATION	CLEAN DISHTABLE												SIZE AND SHAPE PER DRAWING	7	
8	1 EA	NEW	CATALOGED ITEM	HAND SINK						1/2"	1/2"	1-1/2"		9P			8	
9	1 EA	NEW	CUSTOM FABRICATION	UTILITY SINK								(3)2"		10P			9	
10	1 EA	NEW	CUSTOM FABRICATION	WALL SHELF						1/2"	1/2"			12P		WALL BLOCKING BY G.C.	10	
11	1 EA	NEW	CATALOGED ITEM	PRE RINSE UNIT						1/2"	1/2"						11	
12	1 EA	NEW	CATALOGED ITEM	FAUCET						1/2"	1/2"						12	
13	1 EA	NEW	CATALOGED ITEM	MOP SINK						1/2"	1/2"	2"					13	
14	1 LT	NEW	CATALOGED ITEM	WIRE SHELVING												SIZE AND SHAPE PER DRAWING	14	
15	1 EA	N.I.C.	SPARE NUMBER														15	
16	1 EA	NEW	CUSTOM FABRICATION	SOILED DISHTABLE						1/2"	1/2"		1-1/2"	ERR		SIZE AND SHAPE PER DRAWING	16	
17	1 EA	NEW	CATALOGED ITEM	DISHWASHER	200	3	55.3		18E		3/4"		2"			* VERIFY ALL MECHANICAL INFORMATION *	17	
18	2 EA	NEW	CUSTOM FABRICATION	VENT RISER													18	
19	1 EA	NEW	CUSTOM FABRICATION	CLEAN DISHTABLE													19	
20	4 EA	NEW	CATALOGED ITEM	RACK DOLLY												OPTIONAL	20	
21	2 EA	NEW	CATALOGED ITEM	WIRE SHELVING												OPTIONAL	21	
22	1 EA	NEW	CUSTOM FABRICATION	BEVERAGE TABLE						1/2"	1/2"		1-1/2"	ERR		SIZE AND SHAPE PER DRAWING	22	
23	1 EA	NEW	CUSTOM FABRICATION	BEVERAGE TABLE						1/2"	1/2"		1-1/2"	ERR		SIZE AND SHAPE PER DRAWING	23	
24	1 EA	NEW	CATALOGED ITEM	REFRIGERATOR	120	1	3.2		25E								24	
25	2 EA	N.I.C.	BY VENDOR	COFFEE URN						3/8"						* VERIFY ALL MECHANICAL INFORMATION *	25	
26	2 EA	N.I.C.	BY VENDOR	COFFEE URN												* VERIFY ALL MECHANICAL INFORMATION *	26	
27	1 EA	NEW	CATALOGED ITEM														27	
28	1 EA	N.I.C.	BY VENDOR	ICE MACHINE	120	1	9.6		29E	3/8"			1/2"	ERR		* VERIFY ALL MECHANICAL INFORMATION *	28	
29	1 EA	N.I.C.	SPARE NUMBER														29	
30	1 EA	N.I.C.	SPARE NUMBER														30	
31	1 EA	NEW	CATALOGED ITEM	REFRIGERATOR	120	1	5.5		32E								31	
32	1 EA	NEW	CUSTOM FABRICATION	WORK TABLE						1/2"	1/2"		2"			SIZE AND SHAPE PER DRAWING	32	
33	1 EA	NEW	CATALOGED ITEM	REFRIGERATED WORK TOP	120	1	2.3		34E								33	
34	4 EA	NEW	CUSTOM FABRICATION	WORK TABLE												SIZE AND SHAPE PER DRAWING	34	
35	2 EA	NEW	CUSTOM FABRICATION	WORK TABLE												SIZE AND SHAPE PER DRAWING	35	
36	2 EA	NEW	CUSTOM FABRICATION	WORK TABLE												SIZE AND SHAPE PER DRAWING	36	
37	1 EA	NEW	CATALOGED ITEM	DISH CART												OPTIONAL	37	
38	3 EA	NEW	CATALOGED ITEM							1/2"	1/2"	1-1/2"					38	
39	1 EA	NEW	CATALOGED ITEM	MIXER	200	3			40E								39	
40	1 EA	NEW	CATALOGED ITEM	COOK HOLD OVEN	120	1	2.3		41E	0.25"							40	
41	1 EA	NEW	CATALOGED ITEM	BLAST CHILLER	200	3	13.4		42E				3/4"			OPTIONAL	41	
42	1 EA	N.I.C.	SPARE NUMBER														42	
43	1 EA	NEW	CATALOGED ITEM	COMBI OVEN	200	1	7.7		44E	303,000+136+506 GAS - 303 MBTU, 3/4" PIPE, MANIFOLD CP, (1)COMBI OVEN							43	
44	1 EA	N.I.C.	SPARE NUMBER														44	
45	1 EA	NEW	CATALOGED ITEM	COMBI OVEN	200	1	3.7		46E	106,000+136+506 GAS - 106 MBTU, 3/4" PIPE, MANIFOLD CP, (1)COMBI OVEN							45	
46	1 EA	N.I.C.	SPARE NUMBER														46	
47	2 EA	NEW	CATALOGED ITEM	RANGE						205,000+48G GAS - 205 MBTU, 3/4" PIPE, MANIFOLD CP, (2)RANGE							47	
48	1 EA	NEW	CATALOGED ITEM	BROILER						600,000+49G GAS - 600 MBTU, 1-1/4" PIPE, MANIFOLD CP, (1)BROILER							48	
49	3 EA	NEW	CATALOGED ITEM	FRYERS	120	1			50E	136,000+50G GAS - 136 MBTU, 3/4" PIPE, MANIFOLD CP, (3)FRYERS							49	
50	1 EA	NEW	CATALOGED ITEM	BRAISING PAN	120	1	3.0		51E	00,000+51G+2GAS - 00 MBTU, 3/4" PIPE, CP 22" AFF, (1)BRAISING PAN							50	
51	2 EA	NEW	CUSTOM FABRICATION	FLOOR TROUGH									4"				51	
52	1 EA	NEW	CATALOGED ITEM	KETTLE	120	1			53E	1/2"							52	
53	7 EA	NEW	CATALOGED ITEM	GAS HOSE													53	
54	1 EA	NEW	CUSTOM FABRICATION	EXHAUST HOOD	120	1	6.0		55E							* VERIFY ALL MECHANICAL INFORMATION *	54	
55	1 EA	NEW	CUSTOM FABRICATION	INSTALLATION													55	
56	1 EA	NEW	CUSTOM FABRICATION	WALKIN REFRIGERATION												* VERIFY ALL MECHANICAL INFORMATION *	56	
57	1 LT	NEW	CATALOGED ITEM	WIRE SHELVING												SIZE AND SHAPE PER DRAWING	57	
58	1 LT	NEW	CATALOGED ITEM	WIRE SHELVING												SIZE AND SHAPE PER DRAWING	58	
59	1 EA	N.I.C.	SPARE NUMBER														59	
60	1 EA	NEW	CUSTOM FABRICATION	WALKIN REFRIGERATION												* VERIFY ALL MECHANICAL INFORMATION *	60	
61	1 LT	NEW	CATALOGED ITEM	WIRE SHELVING													61	
62	1 LT	NEW	CATALOGED ITEM	WIRE SHELVING													62	
63	1 LT	NEW	CATALOGED ITEM	WIRE SHELVING												SIZE AND SHAPE PER DRAWING	63	

CONTENTS	
K1	LAYOUT
K2	ISOMETRICS
K3	SCHEDULES

MINERALS RESORT
AND SPA
1 STONE HILL DRIVE
VERNON, NJ

SCALE: AS NOTED
DATE: 07/28/20
DRAWN BY: DDB
EP-MNS

K3

OF

GROUND FLOOR KITCHEN

REVISIONS

No.	Date	By	Revision
00	7/30/20	dcb	ADD BARS & SHELVING
1	5/25/21	dcb	RECOMPILED
17	06/16/2021	dcb	BAR LAYOUTS
19	06/22/2021	dcb	PLUMBING DRAIN LOCATIONS

MINERALS RESORT
AND SPA
1 STONE HILL DRIVE
VERNON, NJ

SCALE: AS NOTED
DATE: 07/28/20
DRAWN BY: DDB
EP-MNS

K3

OF

Economy
PAPER &
REPAIR SUPPLY
Supply Co., Inc.
180 Broad Street Clifton, NJ 07013
Wholesale Distributors Since 1932