


PLAN VIEW

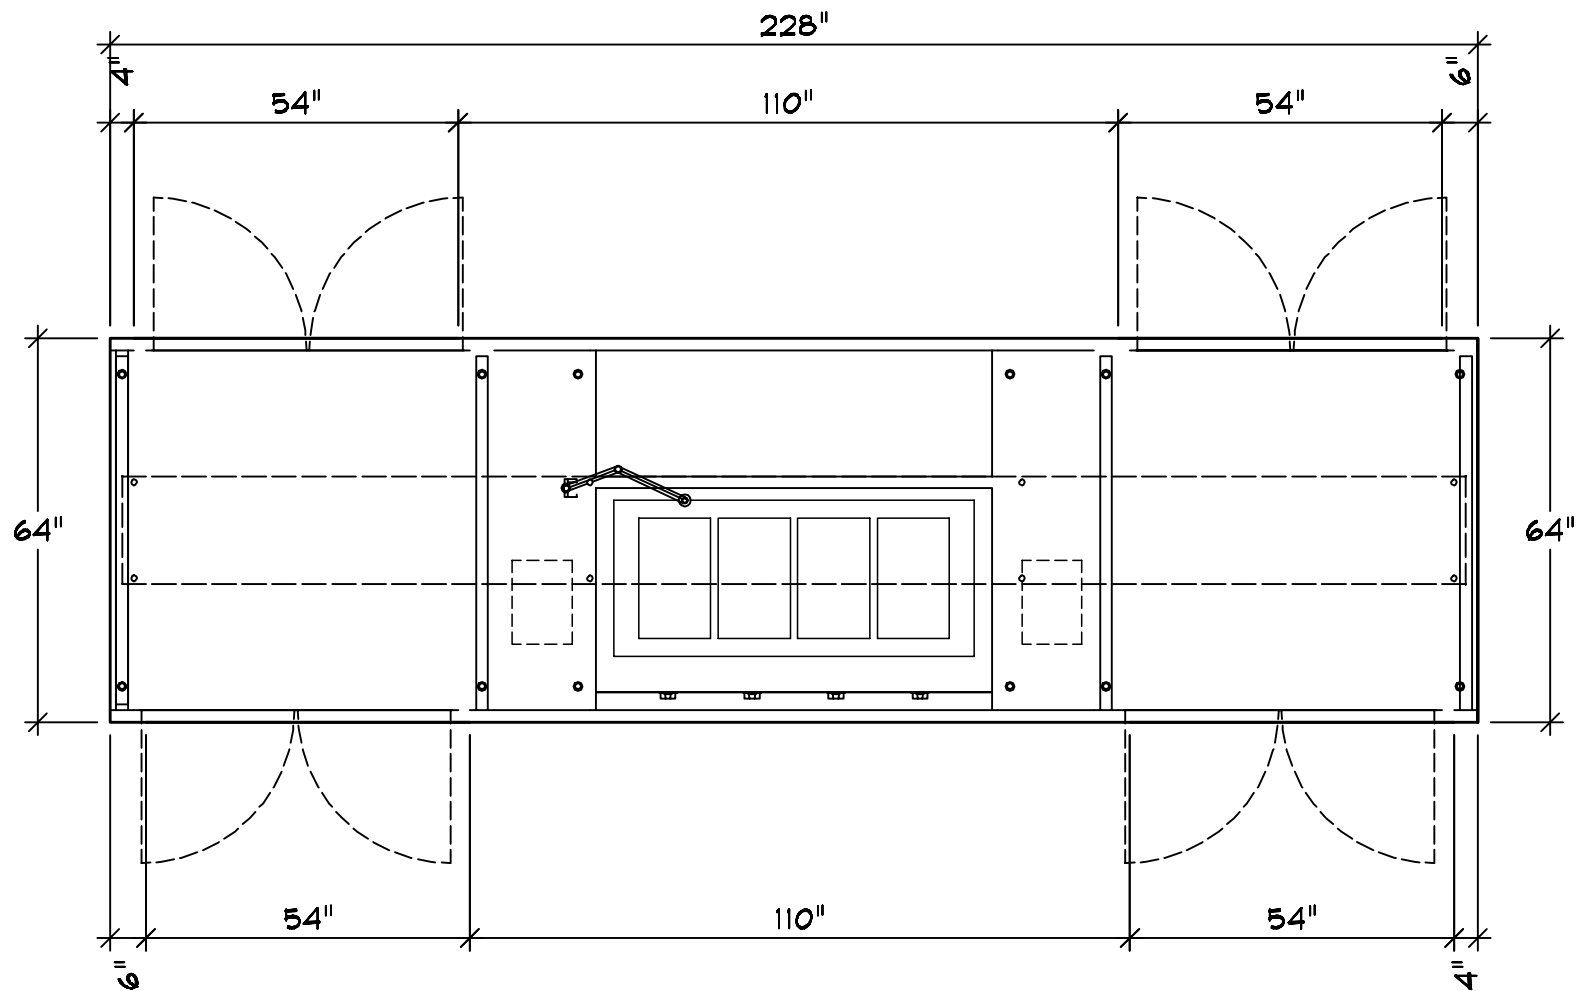



VH-MRDOC
COPYRIGHT (C) 2021

VULCAN

ROXANNE HOLT
MRDOC

MR DON'S - CHEF
04-01-21

ELEVATION

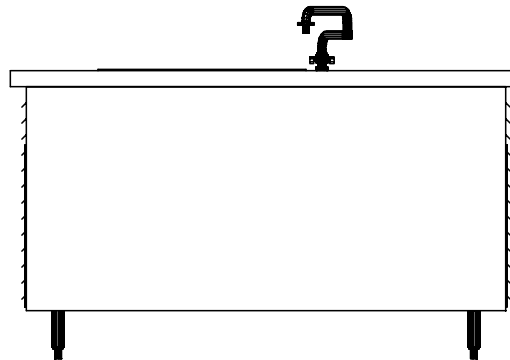 


VH-MRDOC
COPYRIGHT (C) 2021

 **VULCAN**

ROXANNE HOLT
MRDOC

MR DON'S - CHEF
04-01-21

ELEVATION

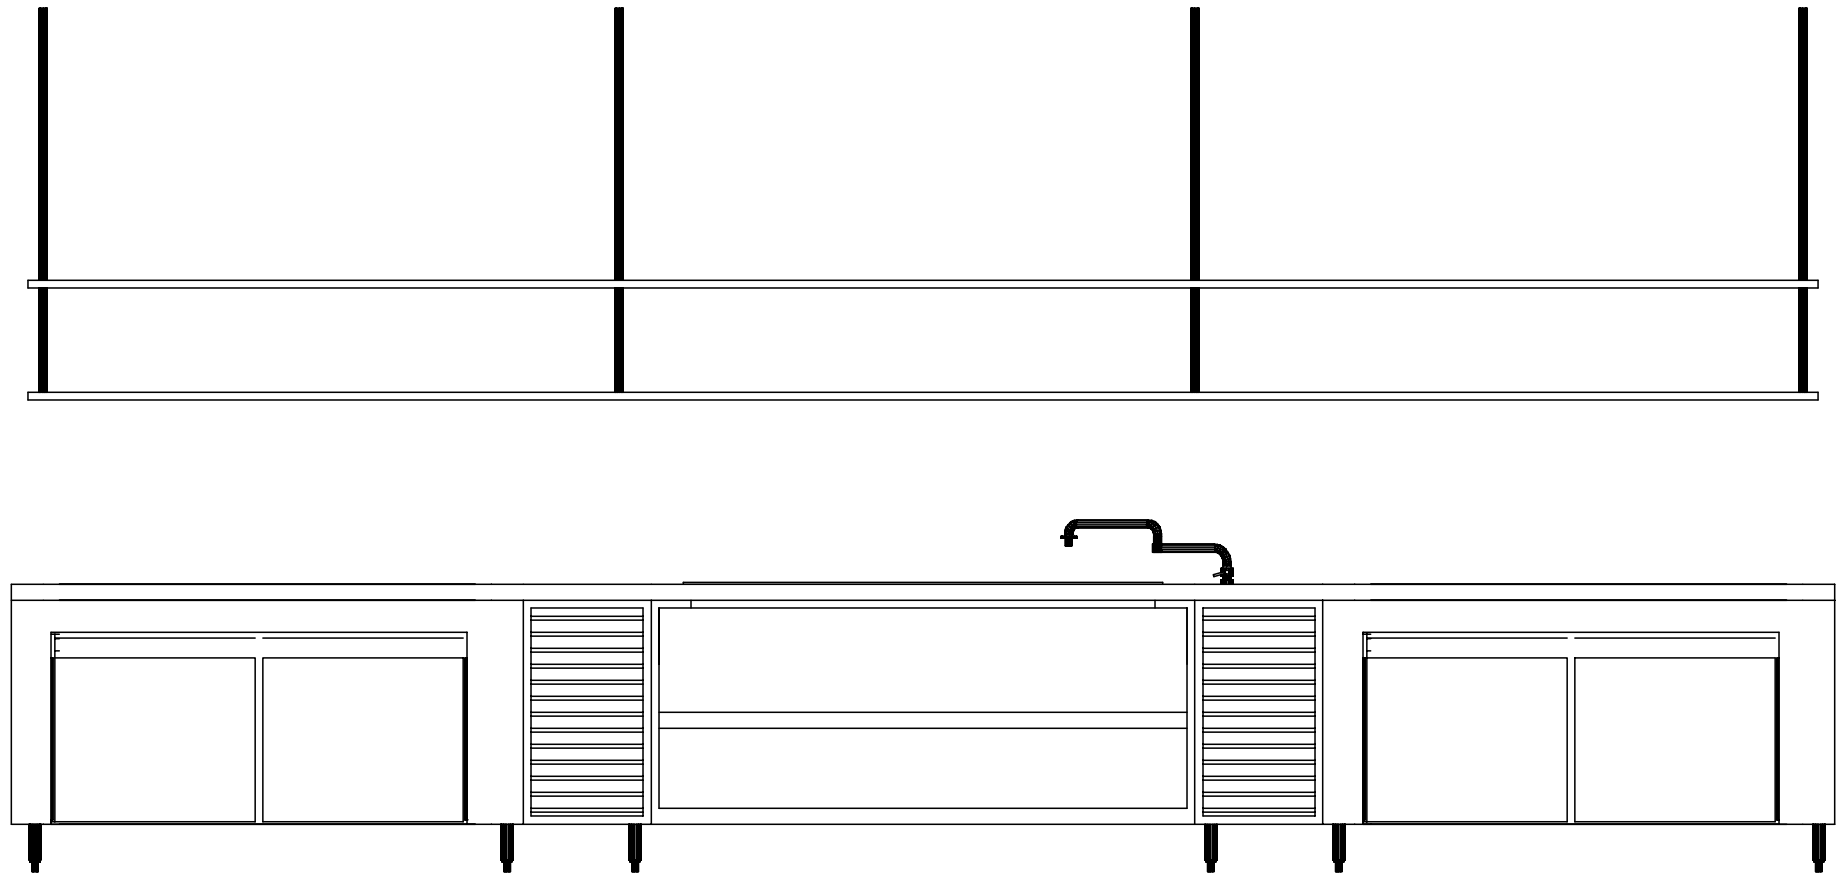


VH-MRDOC
COPYRIGHT (C) 2021

 **VULCAN**

ROXANNE HOLT
MRDOC

MR DON'S - CHEF
04-01-21

ELEVATION

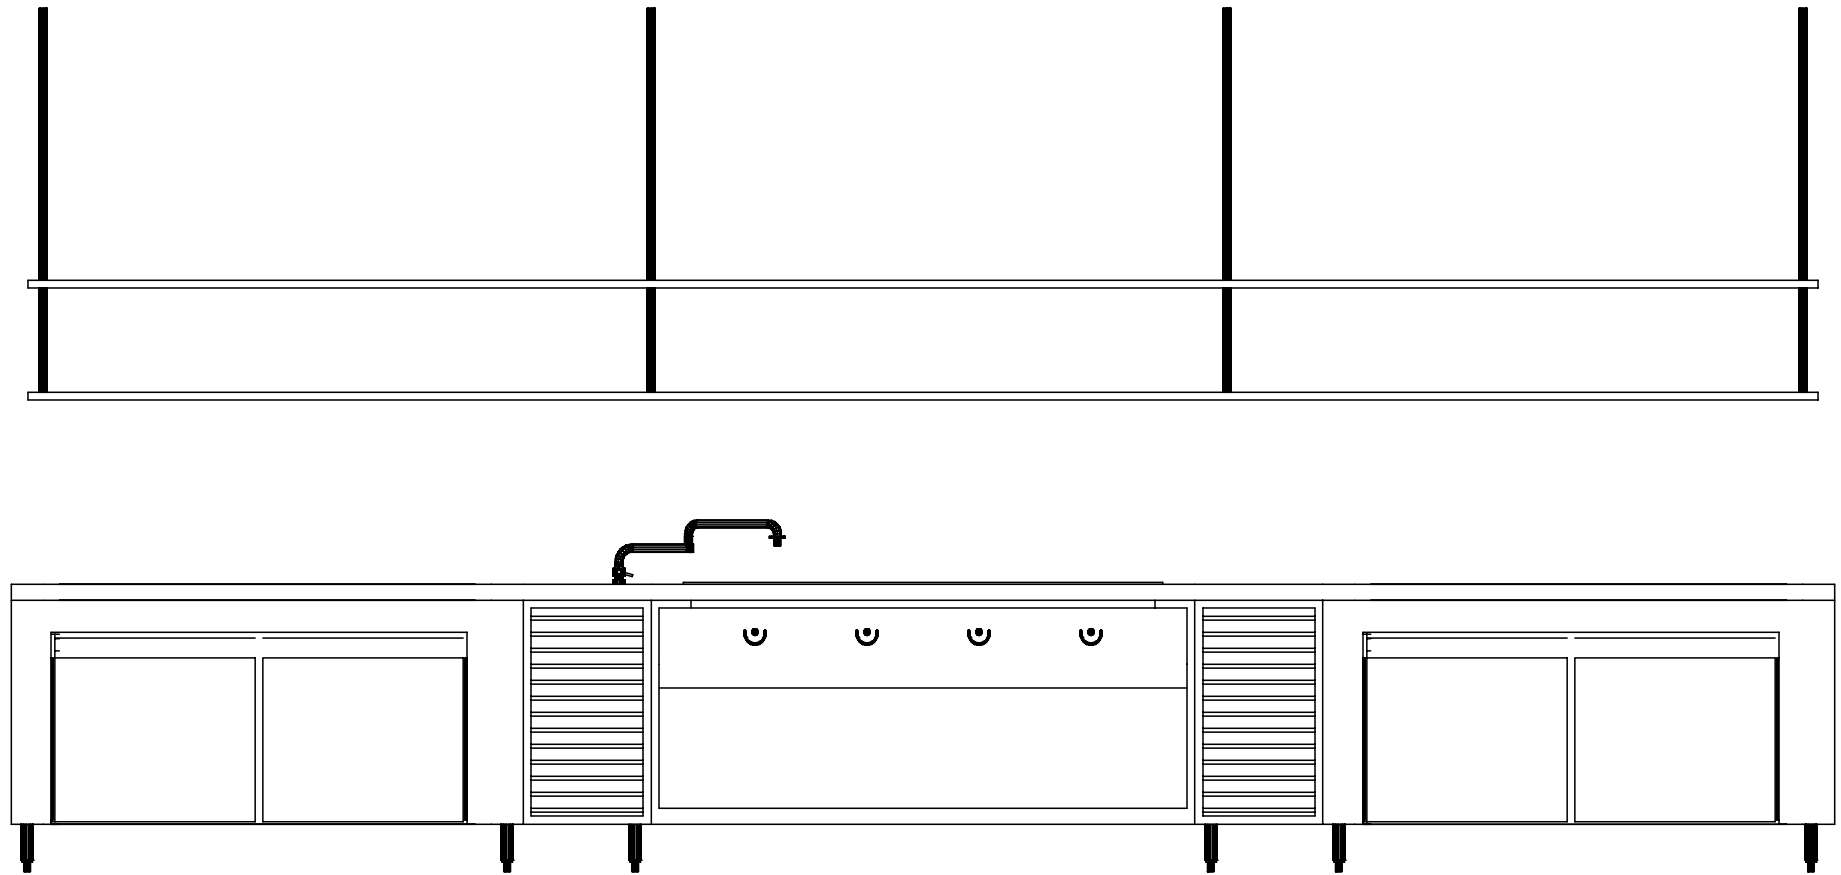



VH-MRDOC
COPYRIGHT (C) 2021

 **VULCAN**

ROXANNE HOLT
MRDOC

MR DON'S - CHEF
04-01-21

ELEVATION

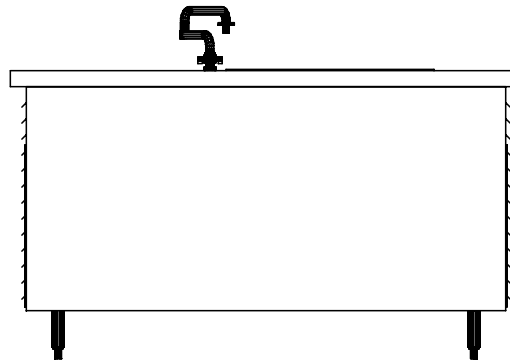 


VH-MRDOC
COPYRIGHT (C) 2021

 **VULCAN**

ROXANNE HOLT
MRDOC

MR DON'S - CHEF
04-01-21

NE VIEW

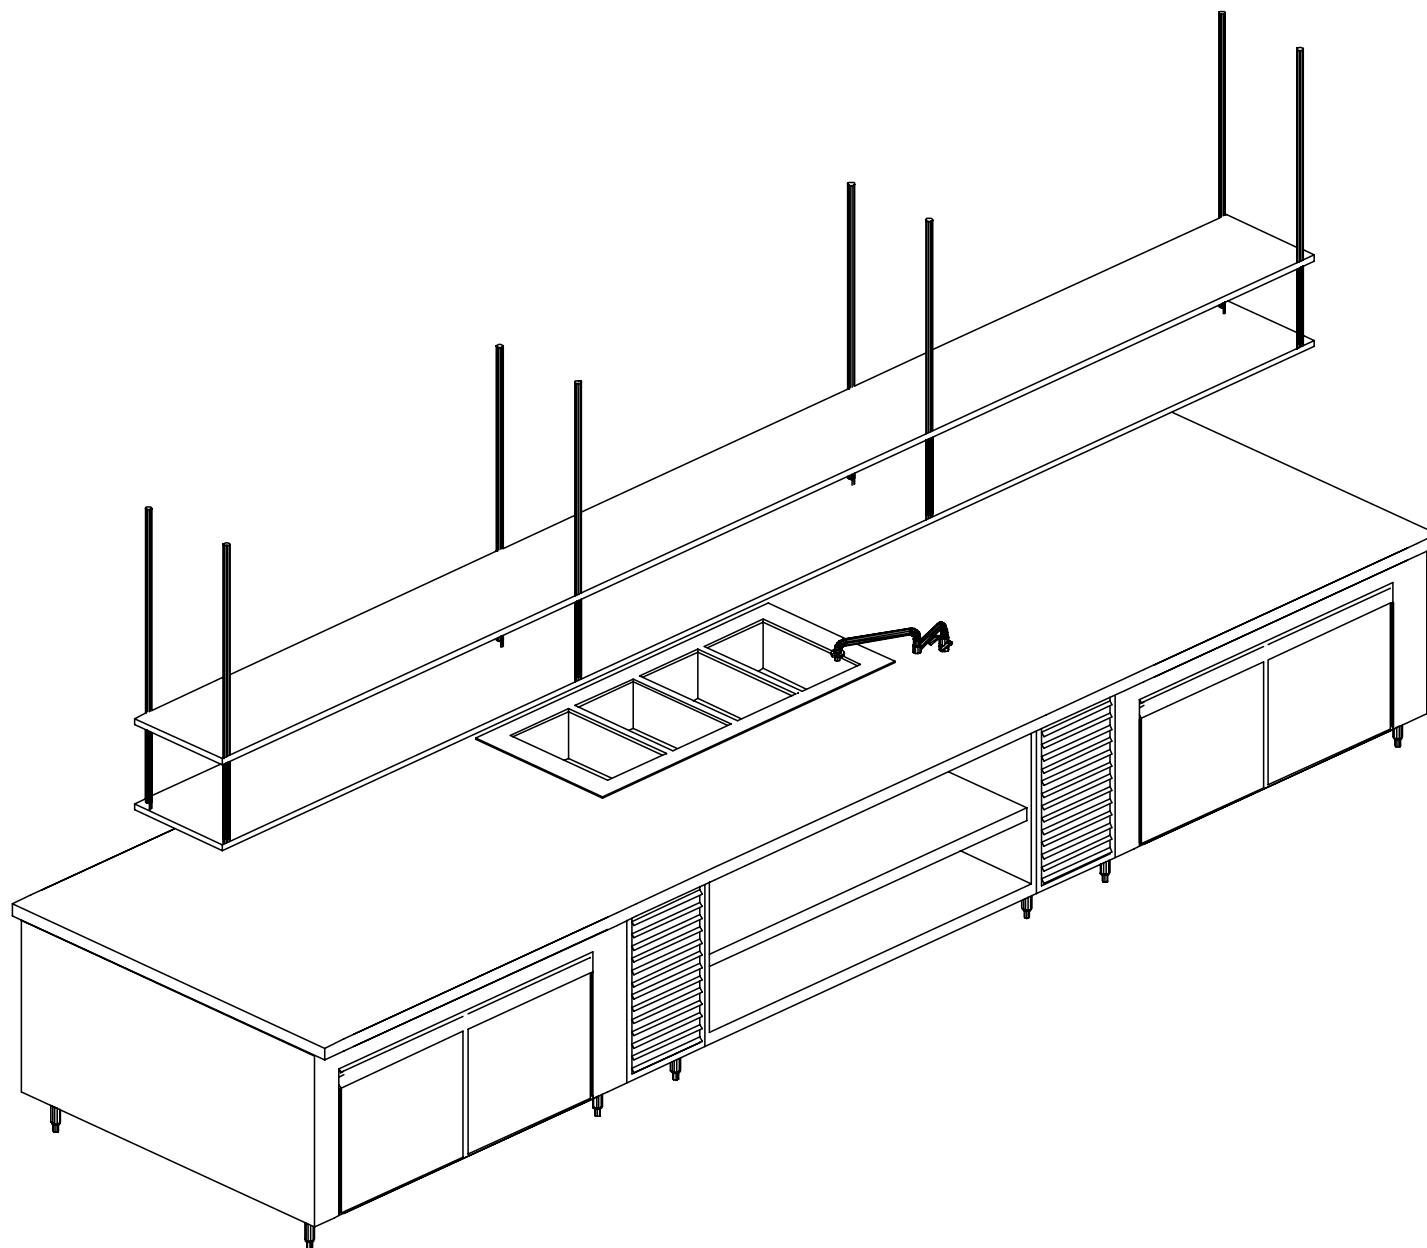


VH-MRDOC
COPYRIGHT (C) 2021

 **VULCAN**

ROXANNE HOLT
MRDOC

MR DON'S - CHEF
04-01-21

NNW VIEW

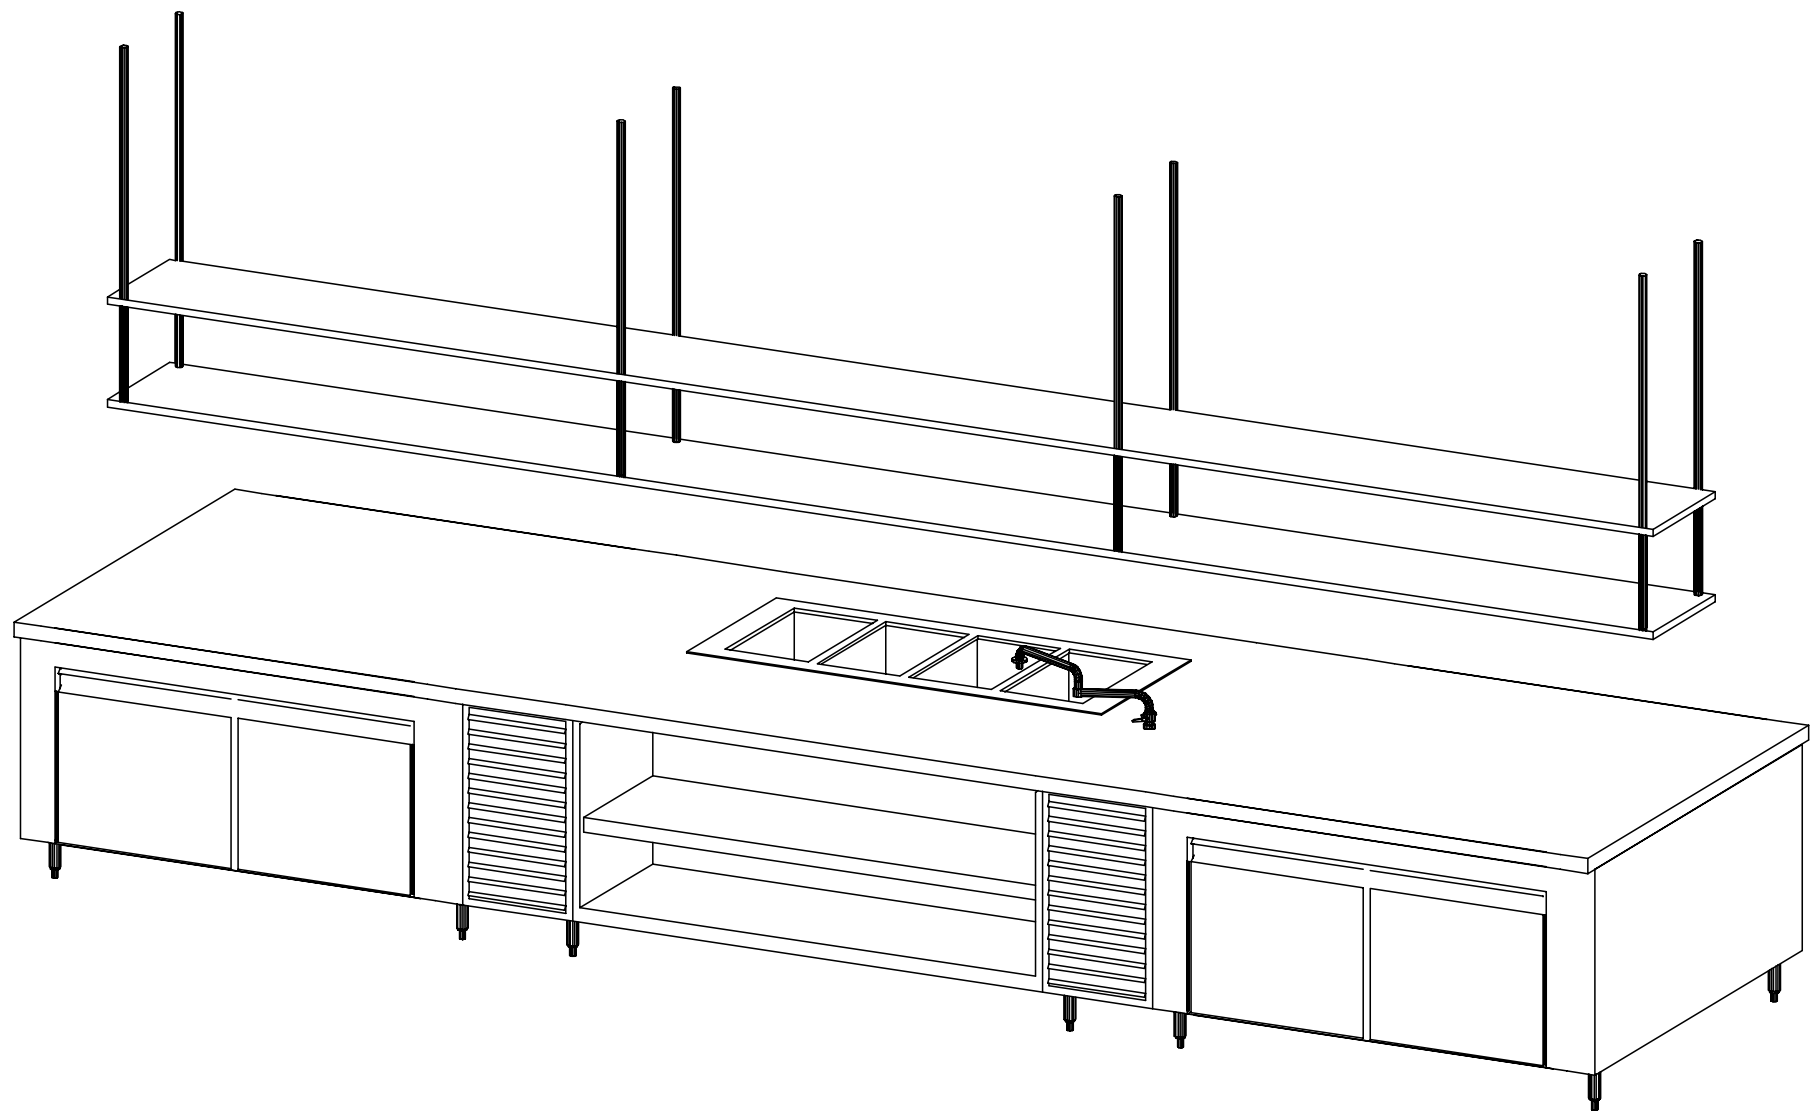


VH-MRDOC
COPYRIGHT (C) 2021

 **VULCAN**

ROXANNE HOLT
MRDOC

MR DON'S - CHEF
04-01-21

SSS VIEW

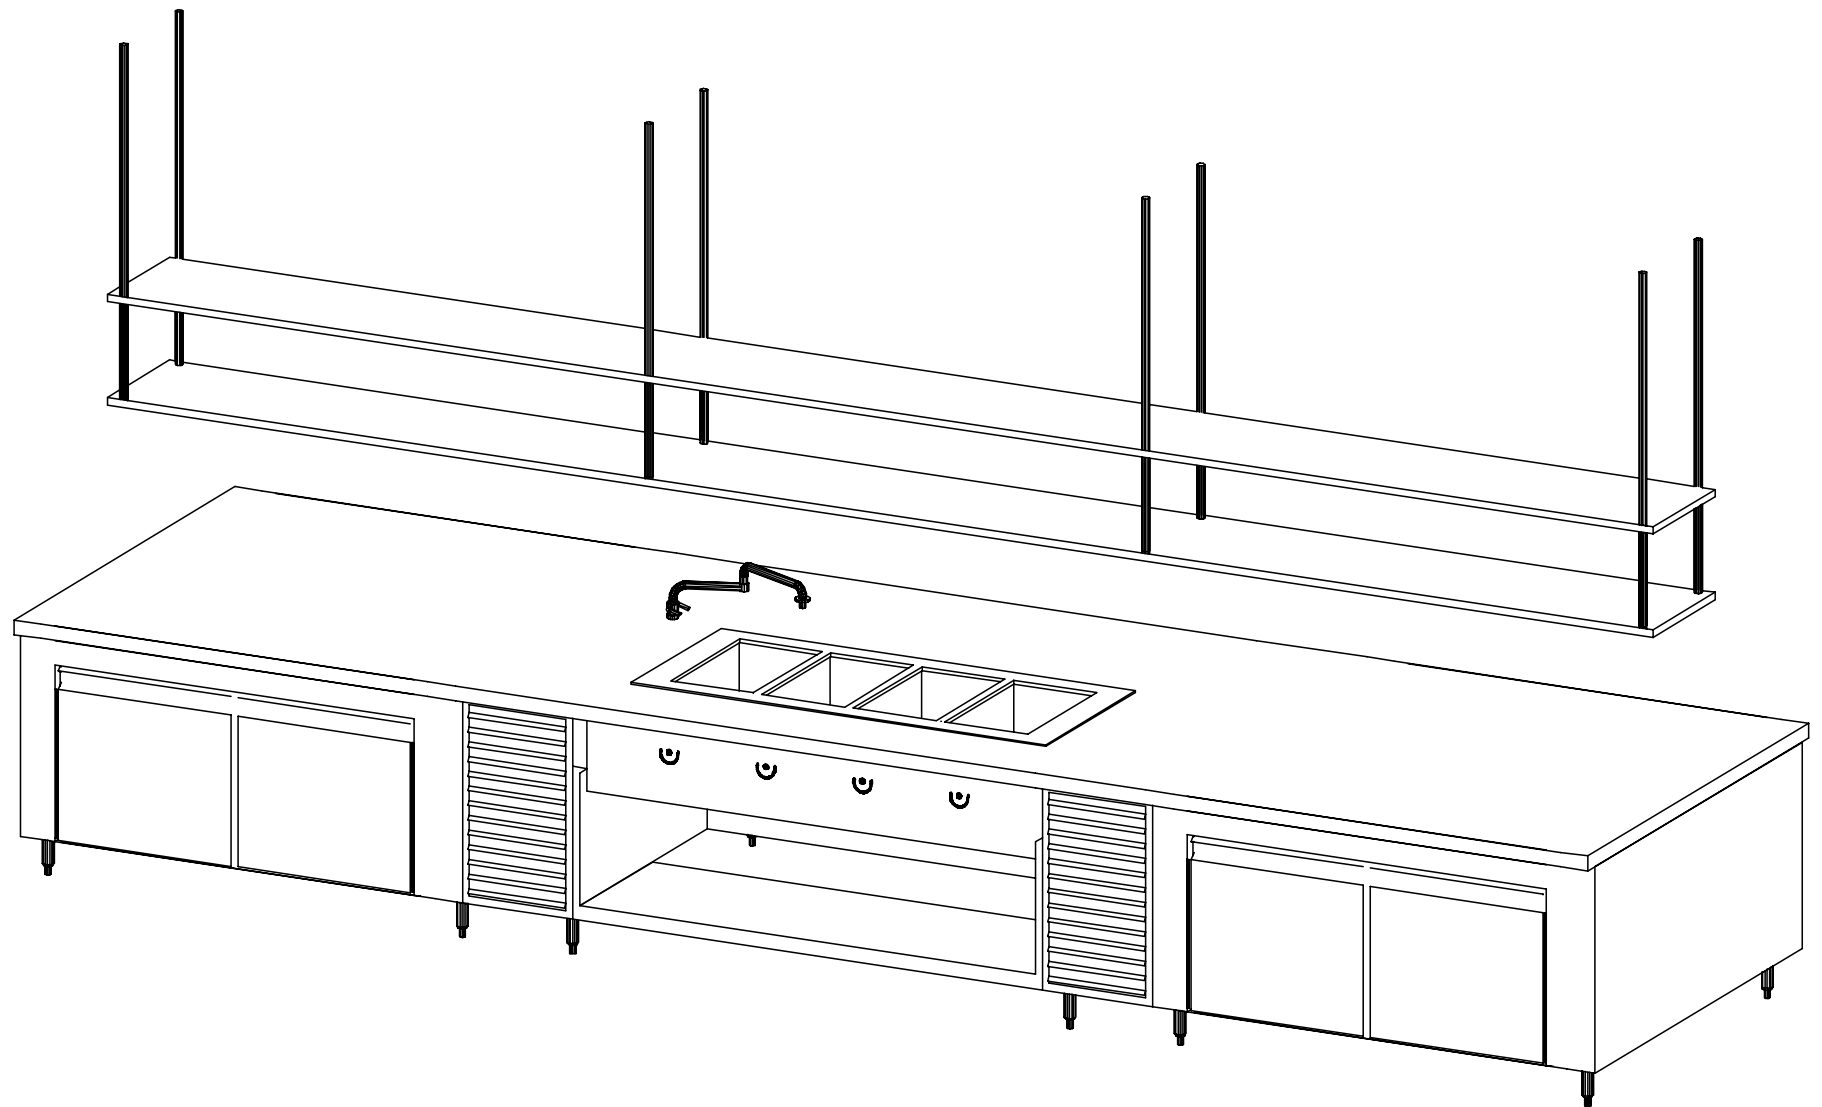


VH-MRDOC
COPYRIGHT (C) 2021

 **VULCAN**

ROXANNE HOLT
MRDOC

MR DON'S - CHEF
04-01-21

SW VIEW

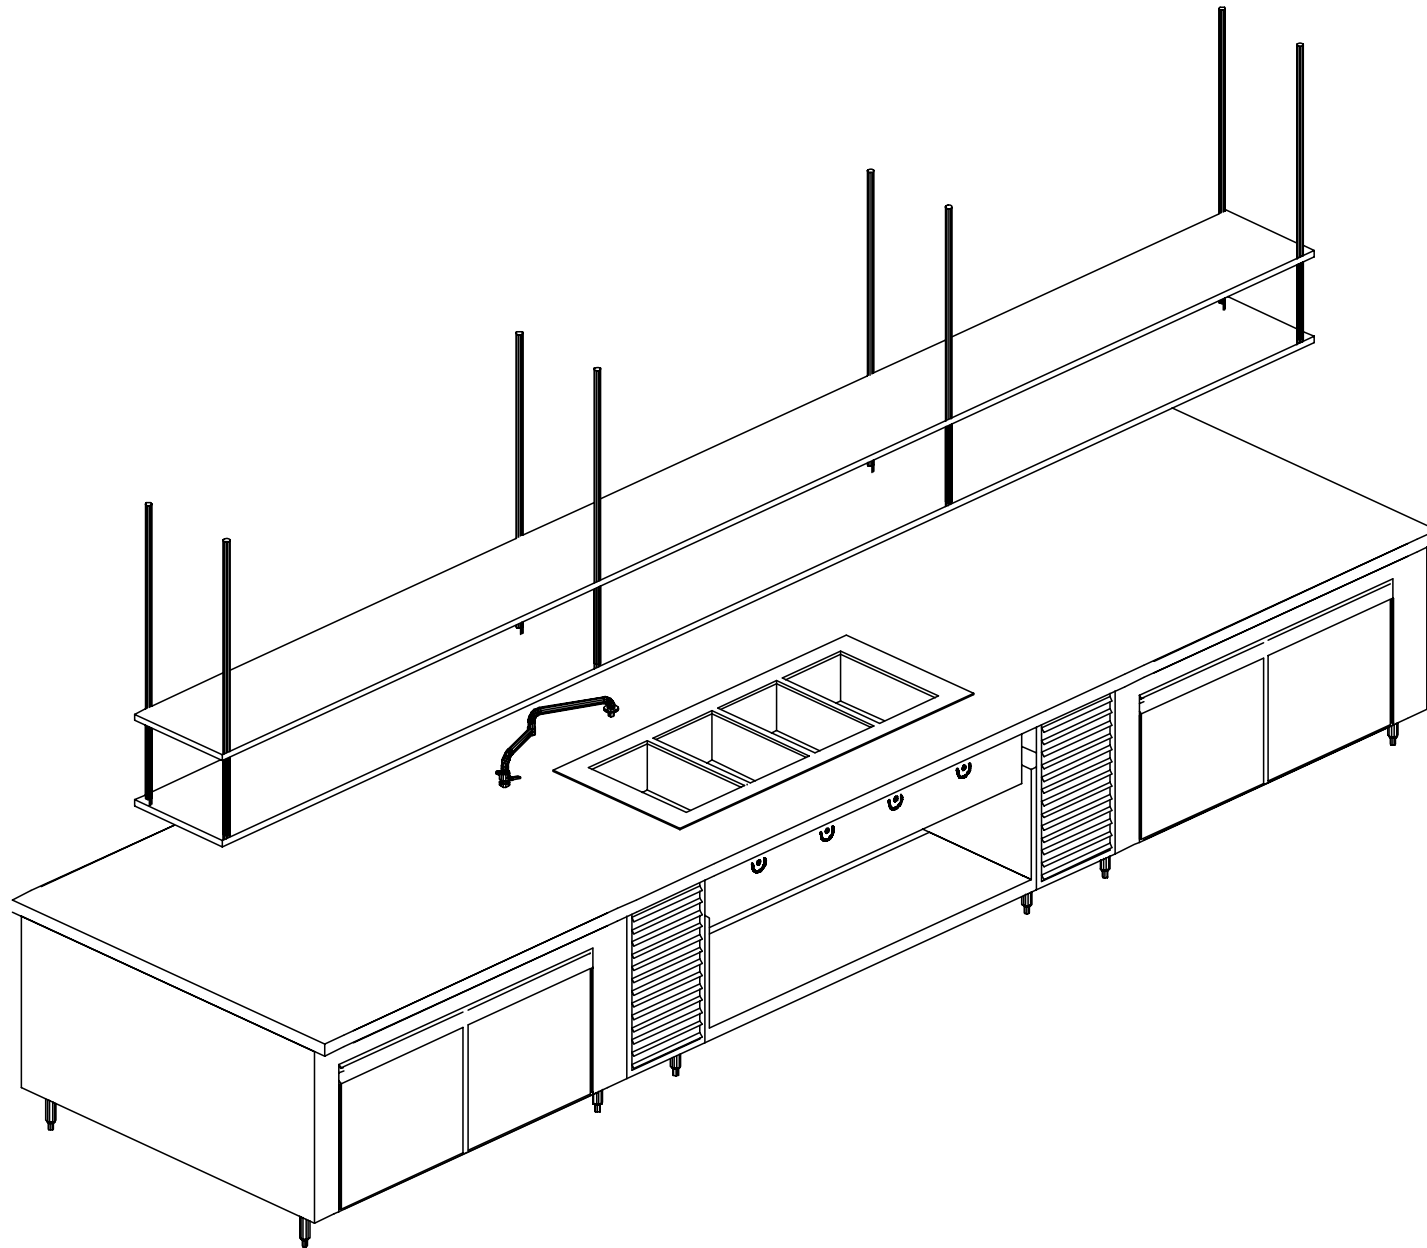


VH-MRDOC
COPYRIGHT (C) 2021

VULCAN

ROXANNE HOLT
MRDOC

MR DON'S - CHEF
04-01-21

ITEM 01

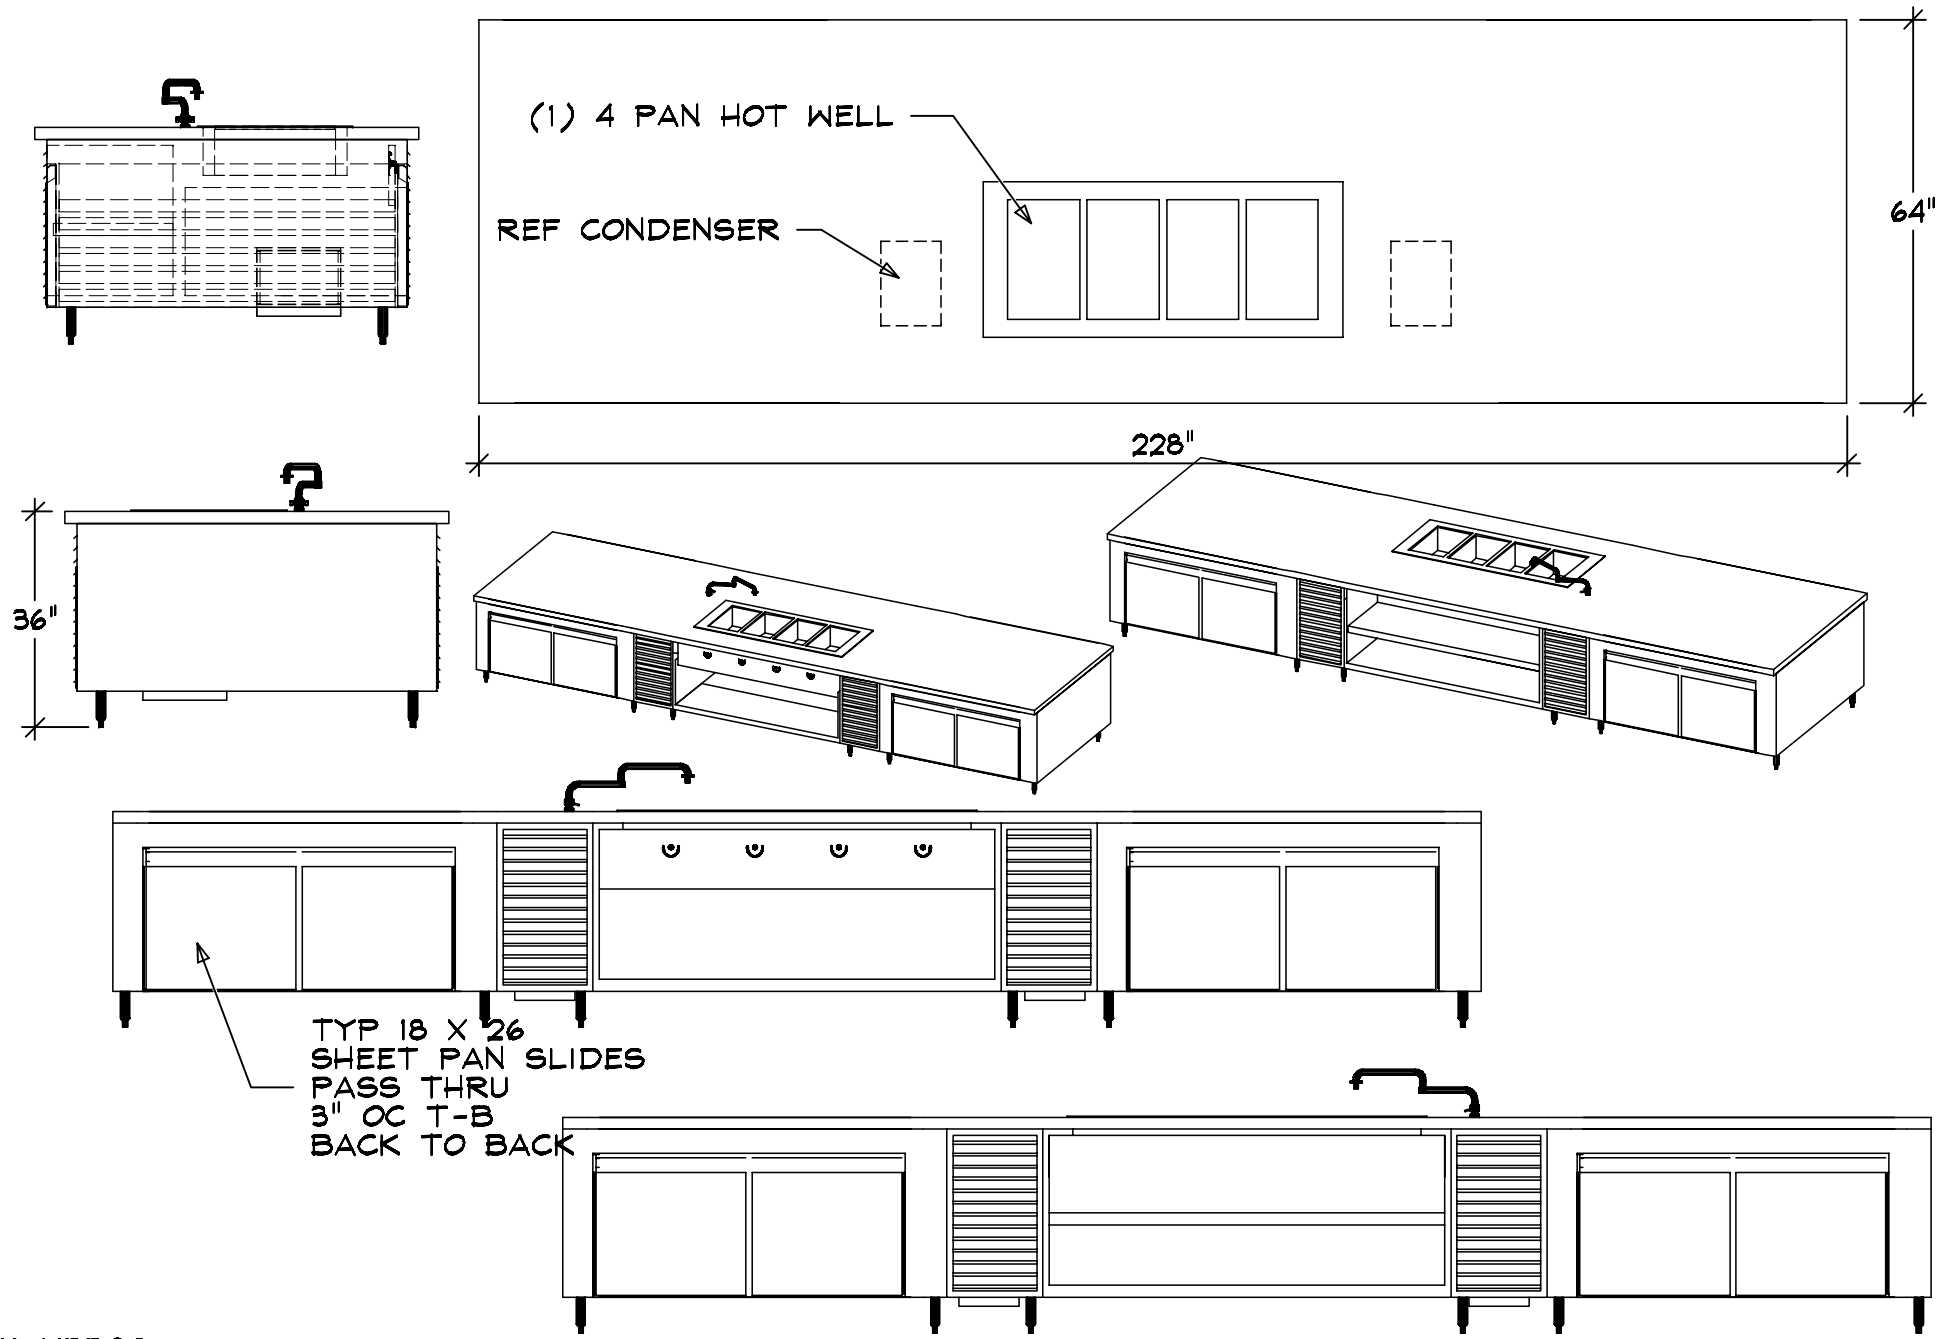


VH-MRDOC
COPYRIGHT (C) 2021

VULCAN

ROXANNE HOLT
MRDOC

MR DON'S - CHEF
04-01-21

150 VIEW

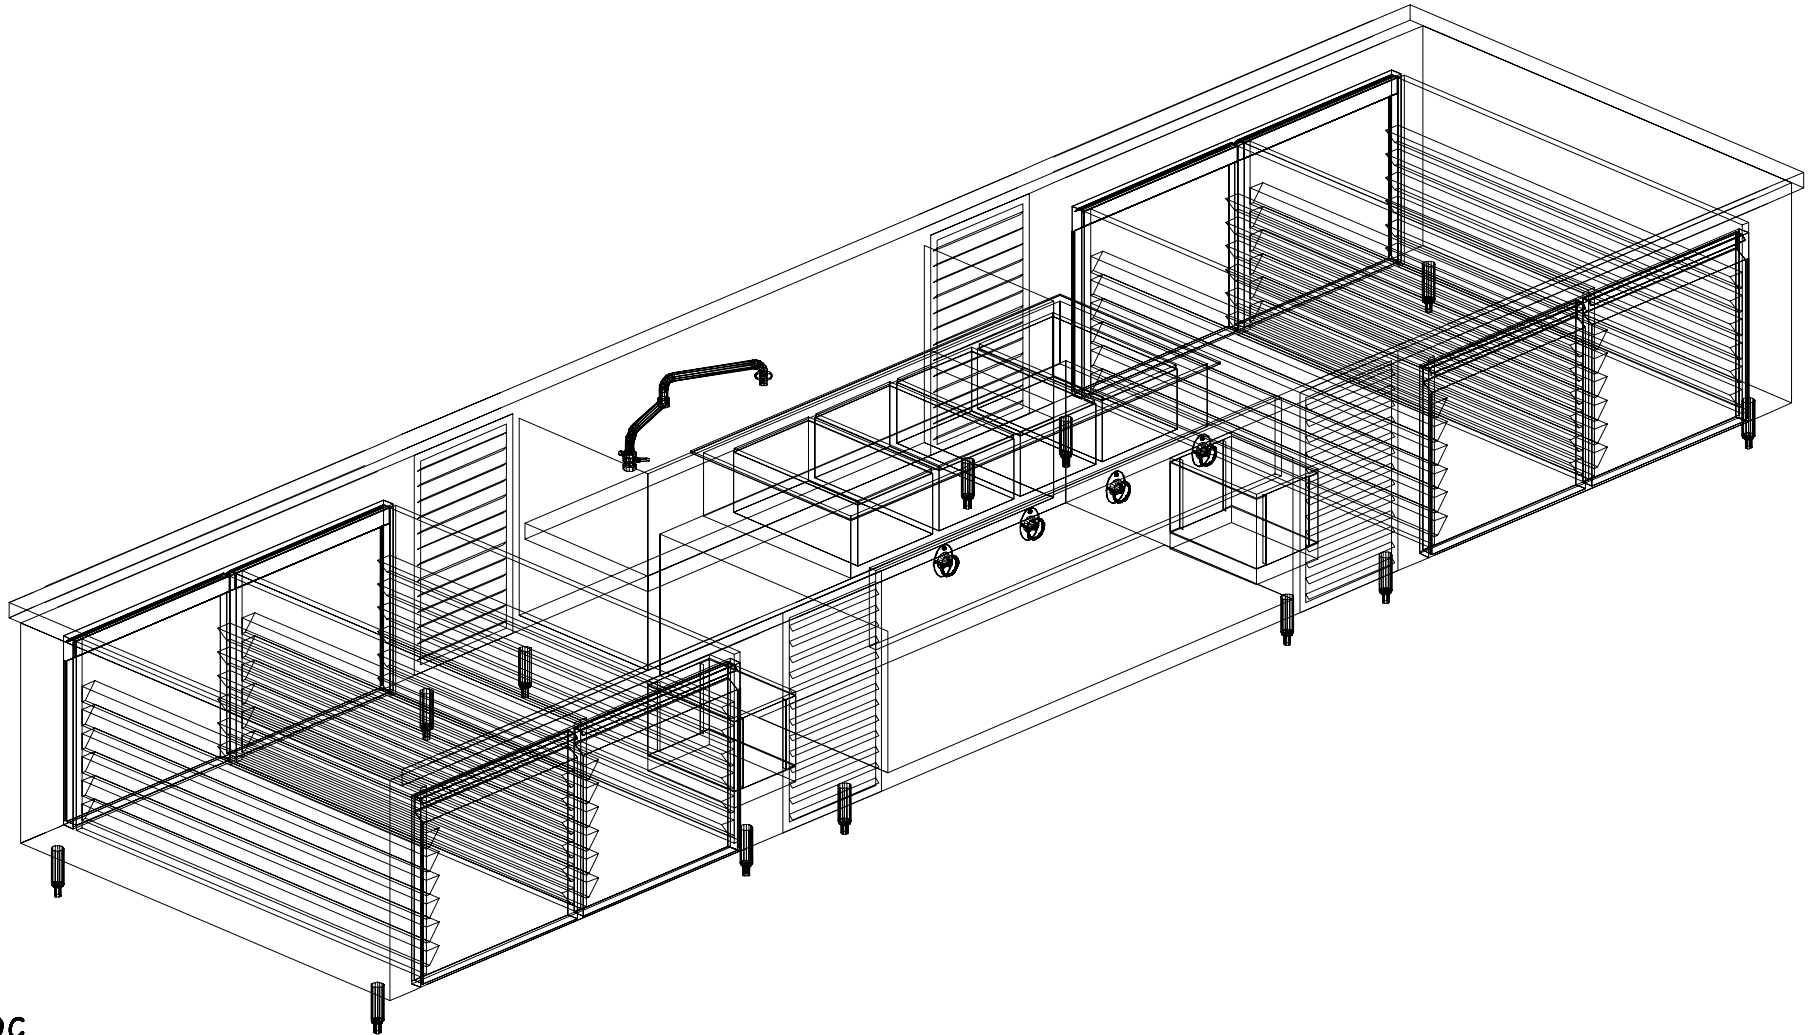

VH-MRDOC
COPYRIGHT (C) 2021

 **VULCAN**

ROXANNE HOLT
MRDOC

MR DON'S - CHEF
04-01-21

GENERAL NOTES - PLEASE READ**VENTILATION:**

ALL COOKING EQUIPMENT MUST BE VENTILATED BY AN APPROVED APPLIANCE IN ACCORDANCE WITH ALL APPLICABLE CODES.

FIRE SUPPRESSION:

ALL COOKING EQUIPMENT MUST BE PROTECTED BY AN APPROVED FIRE SUPPRESSION SYSTEM IN ACCORDANCE WITH ALL APPLICABLE CODES.

CONNECTIONS:

ALL PIPING, FITTINGS, AND INTERCONNECTION SERVICES SHOWN ARE TO BE SUPPLIED AND INSTALLED BY LICENSED CONTRACTORS IN ACCORDANCE WITH ALL LOCAL CODES.

GAS CONNECTIONS:








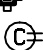
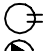





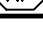



EXTERNAL GAS REGULATORS, FLEXIBLE GAS LINES AND RESTRAINING CABLES PROVIDED WITH THE EQUIPMENT MUST BE INSTALLED BY LICENSED CONTRACTORS IN ACCORDANCE WITH ALL LOCAL CODES. INCOMING GAS MANIFOLD SUPPLY PRESSURE MUST NOT EXCEED 0.5 PSI (14" W.C.)

BY OTHERS:

VERIFY ALL EQUIPMENT LISTED AS BY OTHERS FOR SIZE AND MECHANICAL SERVICE REQUIREMENTS.

NOTE:

IN LINE WITH THE POLICY TO CONTINUALLY IMPROVE ITS PRODUCTS, THE MANUFACTURER RESERVE THE RIGHT TO CHANGE MATERIALS AND SPECIFICATIONS WITHOUT NOTICE.

	CONNECTION POINT
	COLD WATER
	HOT WATER
	HOT + COLD WATER
	DRAIN
	POWER
	SWITCH
	CORD SET
	CONV OUTLET RECP
	DUPLEX RECPTACLE
	SINGLE RECPTACLE
	GAS
	STEAM SUPPLY
	STEAM RETURN
	STEAM TAKE OFF
	EXHAUST VENT
	SUPPLY VENT
	REFRIGERATION

03-26-2021

03-26-2021 : 01:37:27p

04-01-2021 : 12:58:02p

04-01-2021 : 01:05:50p

PROJECT CODE

MRDOC